


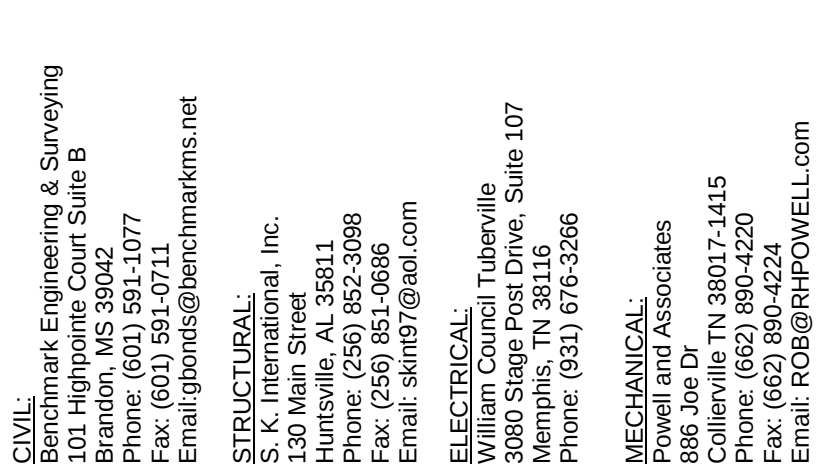

information contained on this drawing and in all digital files associated is authorized for use on the project named herein only and is the property of MISHRA ARCHITECTURE PLLC and may not be reproduced in any manner without express written or verbal permission from authorized individuals. Original drawing is 24"x36" and scales are as indicated. © 2008 MISHRA



YOGI YOUTH
CENTER

Greenway Drive
Jackson, MS 39206

Second Floor Plan

Drawing Title

Phase Construction Documents

Project No.	07-051	Sheet No.
Prepared by	Author	
Checked by	Checker	
Date	Feb. 27, 2009	A102

CONSTRUCTION



- | | |
|--|---|
| | <p>TYPE A:</p> <ul style="list-style-type: none"> -4\"/> |
| | <p>TYPE B:</p> <ul style="list-style-type: none"> -5/8\"/> |
| | <p>TYPE C:</p> <ul style="list-style-type: none"> -2 LAYERS OF 5/8\"/> |
| | <p>TYPE D:</p> <ul style="list-style-type: none"> -1-5/8\"/> |
| | <p>TYPE E:</p> <ul style="list-style-type: none"> -5/8\"/> |
| | <p>TYPE M:</p> |

① Level 2
1/8" = 1'

