


- 1) PURLIN AND EAVE STRUT CONNECTION BOLT REQUIREMENTS:
A307 AND A325 BOLTS ARE BOTH USED. REFER TO
THE DETAILS FOR SPECIFIC USAGE REQUIREMENTS.
- 2) FBC___/FBE___ INDICATES FLANGE BRACING.
- 3) SEE SHEET E6 & E7 FOR MAIN FRAME FLANGE BRACING.
- 4) SEE SHEET E4 FOR PURLIN BRACING DETAIL.
- 5) ALL EAVE STRUTS ARE 8E060 U.N.O.
- 6) ALL PURLINS MK. P8C___ ARE 8C060.

MAIN STRUCTURE
ROOF FRAMING PLAN

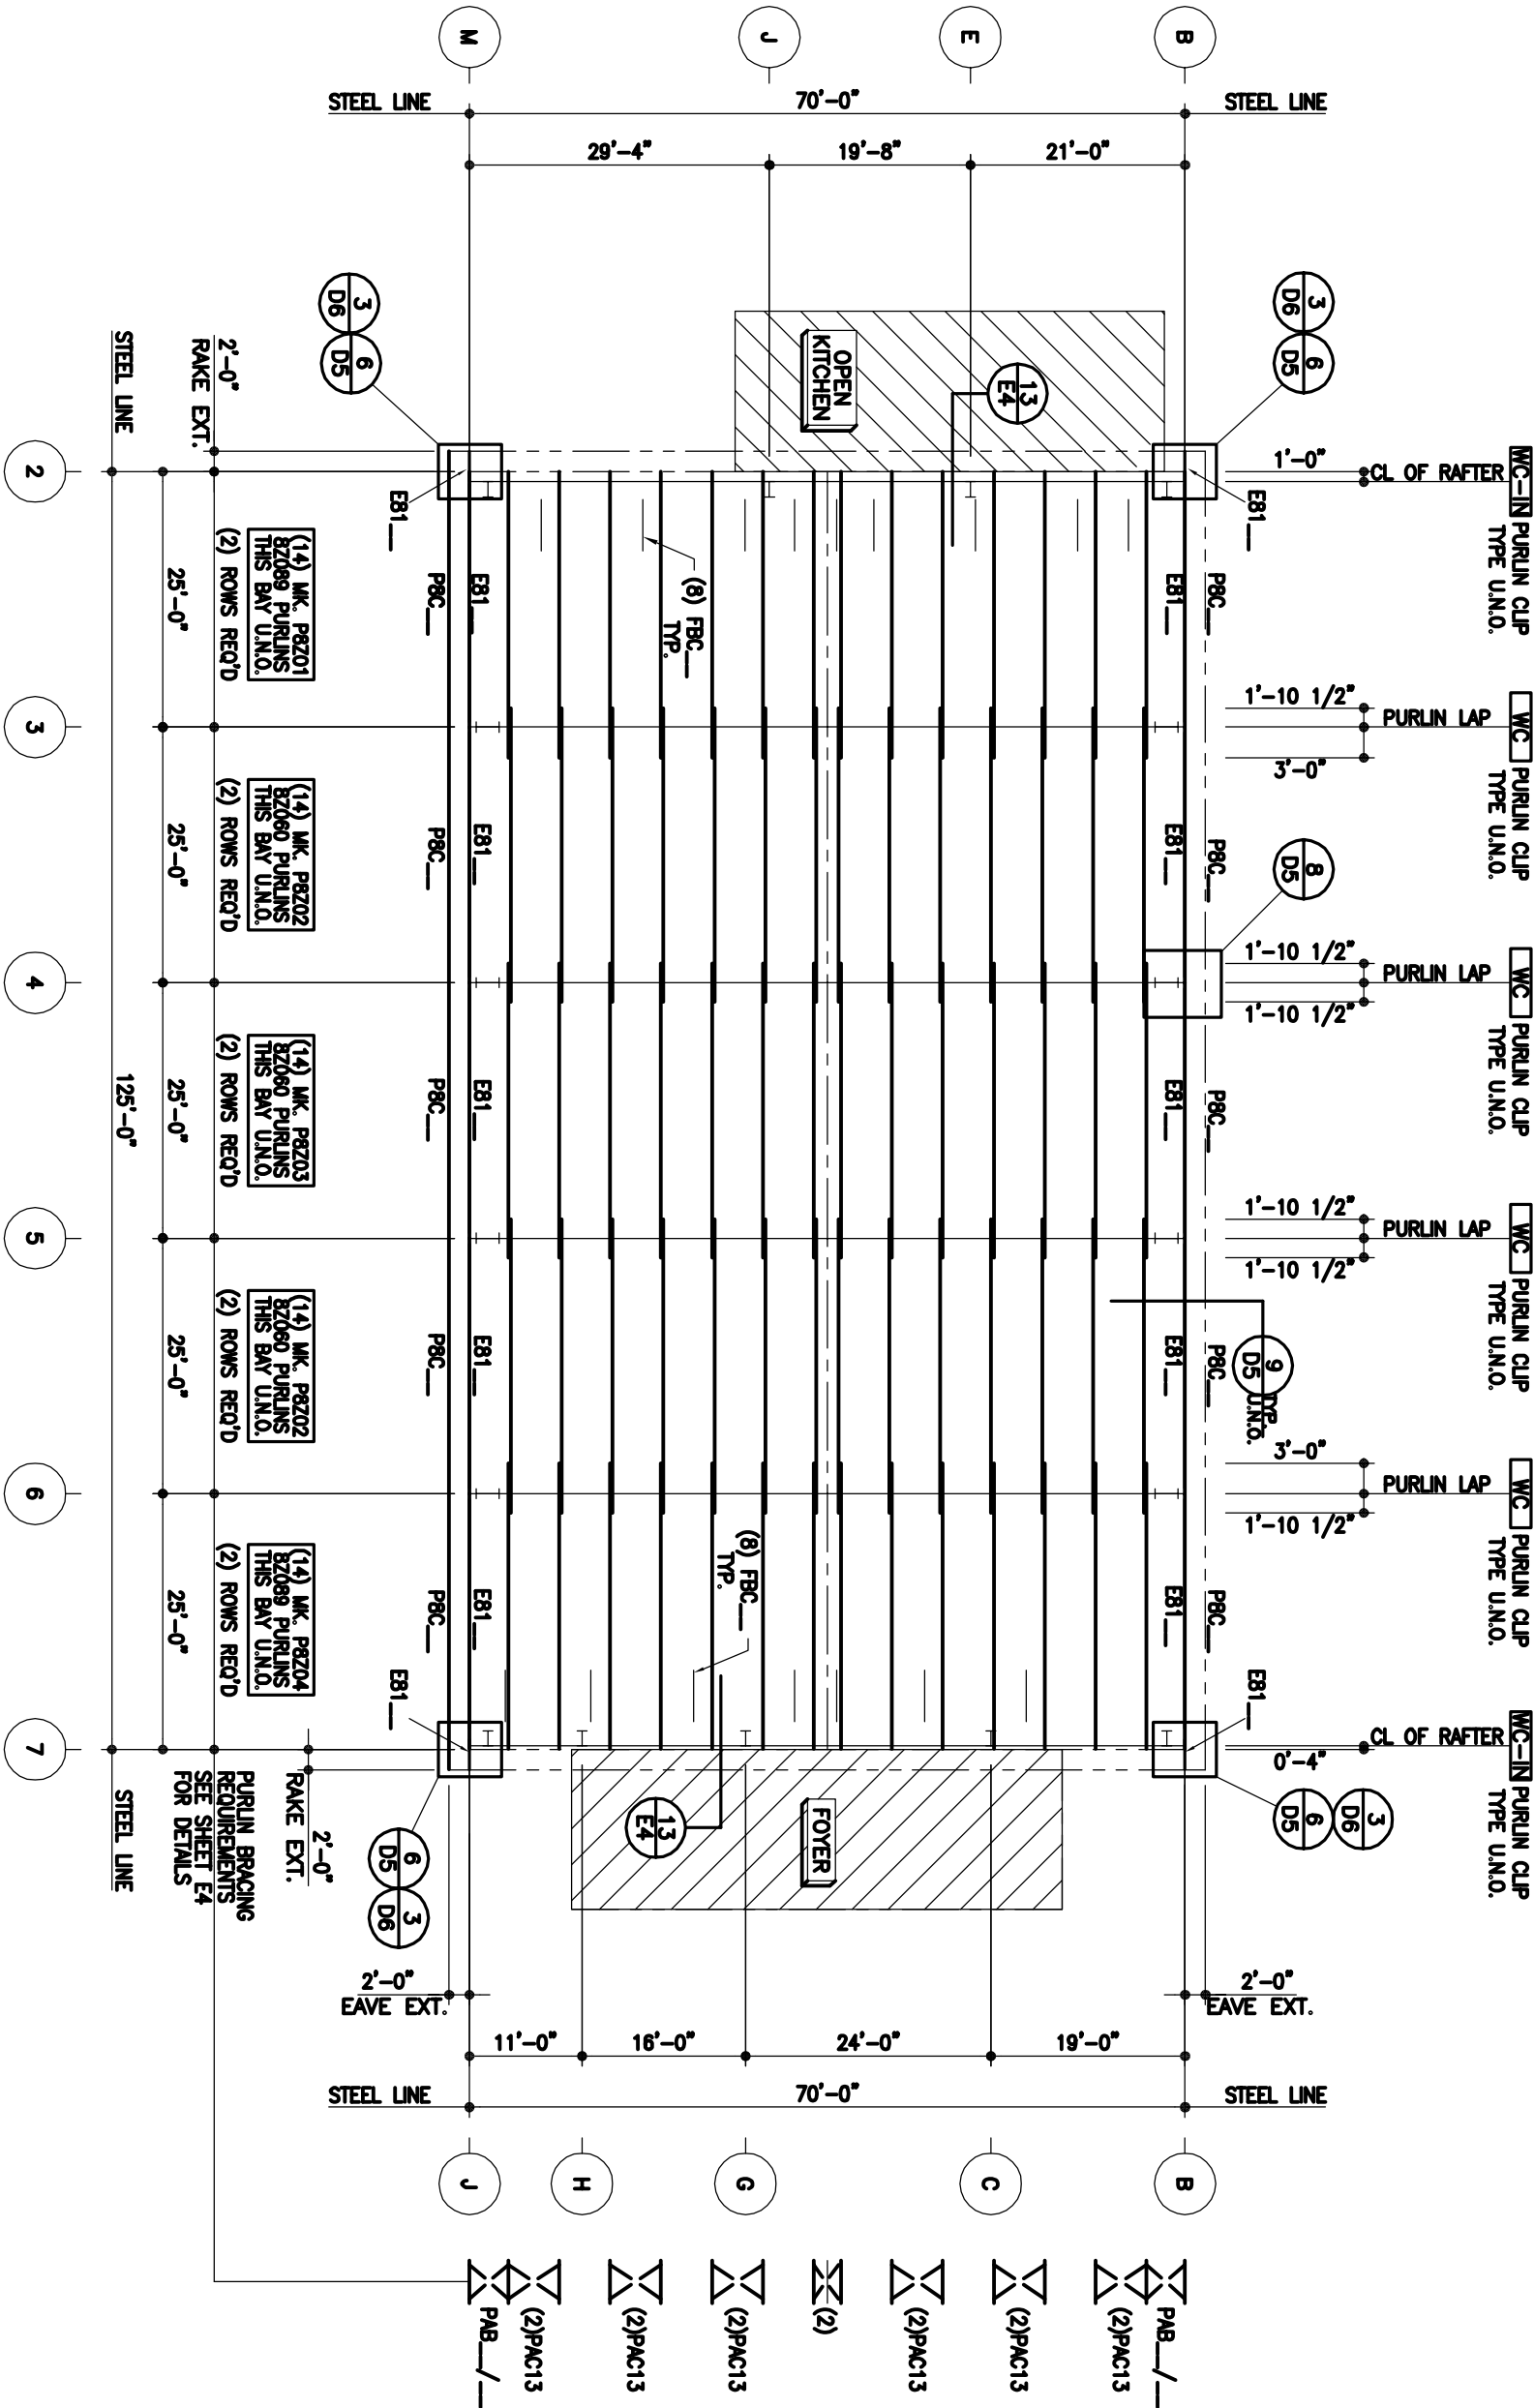

MAIN STRUCTURE

DATE	P.E.	ENO	CHK	DWN	ISSUE
11/26/08	JZ	JR	BW/EV	APPROVAL	
01/29/09	JZ		TJF	REVISED APPROVALS	
03/17/09	JZ		JH	PERMITS FOR APPROVAL	
04/20/09			NJS	REVISED APPROVALS	

PROJECT NAME:	ASHISH MISHRA
JACKSON, MS	
CUSTOMER:	METAL BUILDERS SUPPLY
PEARL, MS	

JOB NUMBER:	T08H0501A
SHEET NO:	E1 of 31

THIS SEAL PERTAINS ONLY TO THE MATERIALS PROVIDED AND SUPPLIED BY NUCOR BUILDING SYSTEMS AND NUCOR CORPORATION. THE DRAWINGS AND REPRESENT ARE THE PRODUCT OF NUCOR PROFESSIONAL ENGINEER WHOSE SEAL APPEARS ON THESE DRAWINGS IS EMPLOYED BY NUCOR BUILDING SYSTEMS AND DOES NOT BE CONSIDERED AS A PROFESSIONAL PROJECT ENGINEER OF RECORD AND SHALL NOT BE CONSIDERED AS SUCH.

NUCOR
BUILDING SYSTEMS

600 APACHE TRAIL
TERRELL, TX 75160
PHONE: (972) 524-5407
FAX: (972) 524-5417