


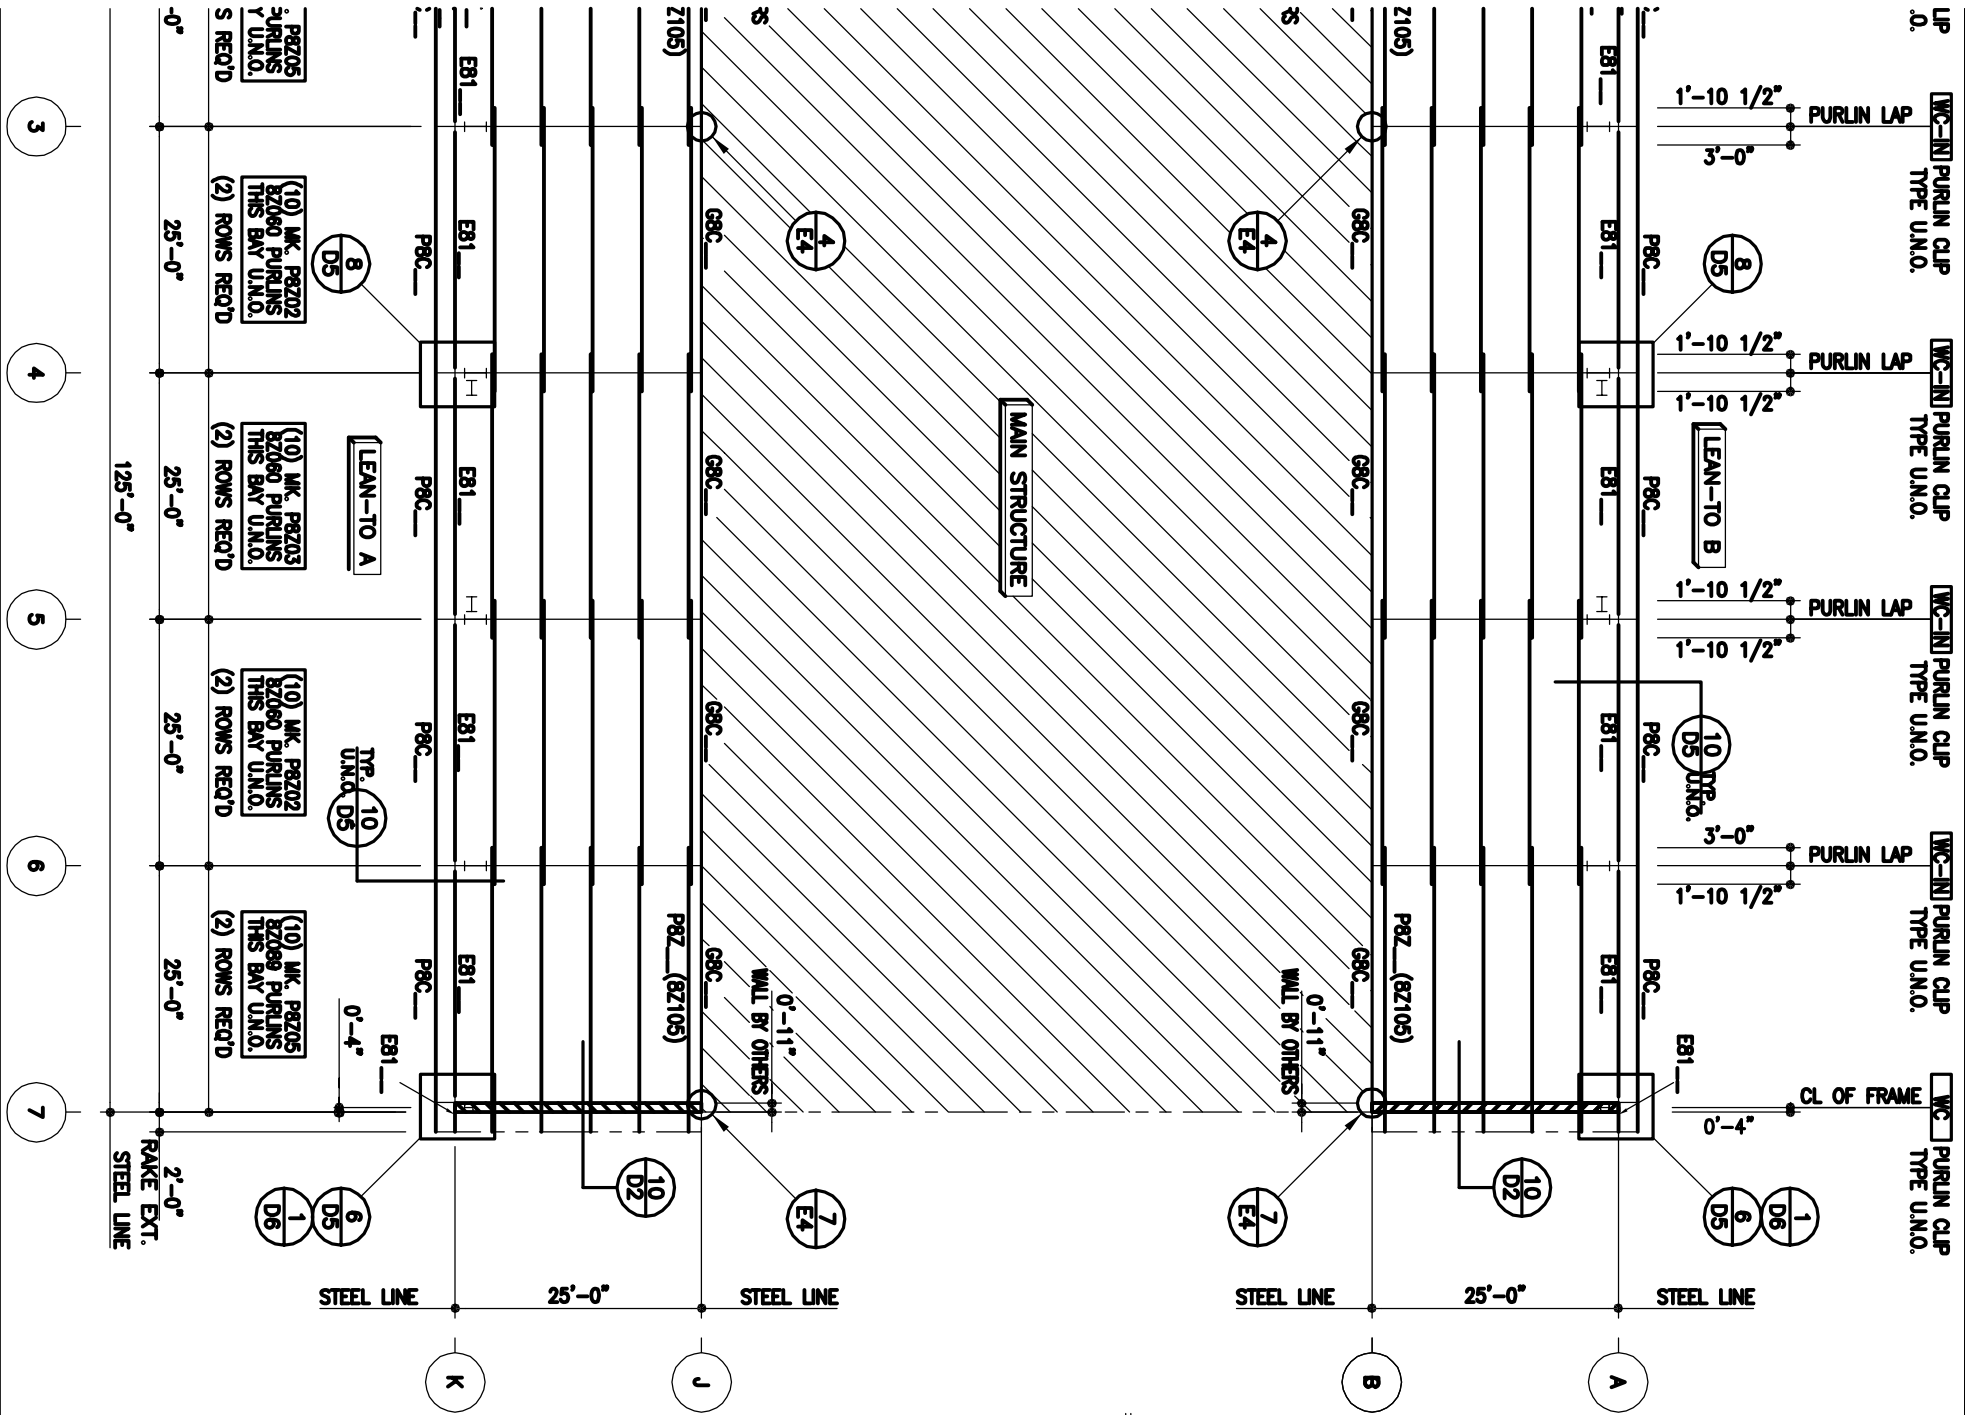

LEAN-TO A & LEAN-TO B
ROOF FRAMING PLAN

- 1) PURLIN AND EAVE STRUT CONNECTION BOLT REQUIREMENTS: A307 AND A325 BOLTS ARE BOTH USED. REFER TO THE DETAILS FOR SPECIFIC USAGE REQUIREMENTS.
- 2) P8C___/FBE___ INDICATES FLANGE BRACING.
- 3) SEE SHEET E9 FOR MAIN FRAME FLANGE BRACING.
- 4) SEE SHEET E4 FOR PURLIN BRACING DETAIL.
- 5) ALL EAVE STRUTS ARE 8E060 U.N.O.
- 6) FIELD WORK BRICK & STUDS AT LINE 2 & 7 PURLINS AS REQUIRED.
- 7) ALL PURLINS MK. P8C___ ARE 8C060.
- 8) G8C___ INDICATES (8C060) HIGH EAVE GIRT.

DATE	P.E.	ENO	CHK	DWN	ISSUE
11/26/08	JZ	JR	BW/EV	APPROVAL	
01/29/09	JZ		TAF	REVISED APPROVALS	
03/17/09	JZ		JH	PERMITS FOR APPROVAL	
04/20/09			NJS	REVISED APPROVALS	

NUCOR
BUILDING SYSTEMS

600 APACHE TRAIL
TERRELL, TX 75160
PHONE: (972) 524-5407
FAX: (972) 524-5417

PROJECT NAME:	ASHISH MISHRA
JACKSON, MS	
CUSTOMER:	METAL BUILDERS SUPPLY PEARL, MS

JOB NUMBER:	T08H0501A
SHEET NO:	E2 of 31

THIS SEAL PERTAINS ONLY TO THE MATERIALS DESIGNED AND SUPPLIED BY NUCOR CORPORATION. THE DRAWINGS AND THE METAL BUILDING WHICH THEY REPRESENT ARE THE PRODUCT OF NUCOR PROFESSIONAL ENGINEER WHOSE SEAL APPEARS ON THESE DRAWINGS IS EMPLOYED BY NUCOR BUILDING SYSTEMS AND DOES NOT BE CONSTRUED AS SUCH.

LEAN TO A & B