


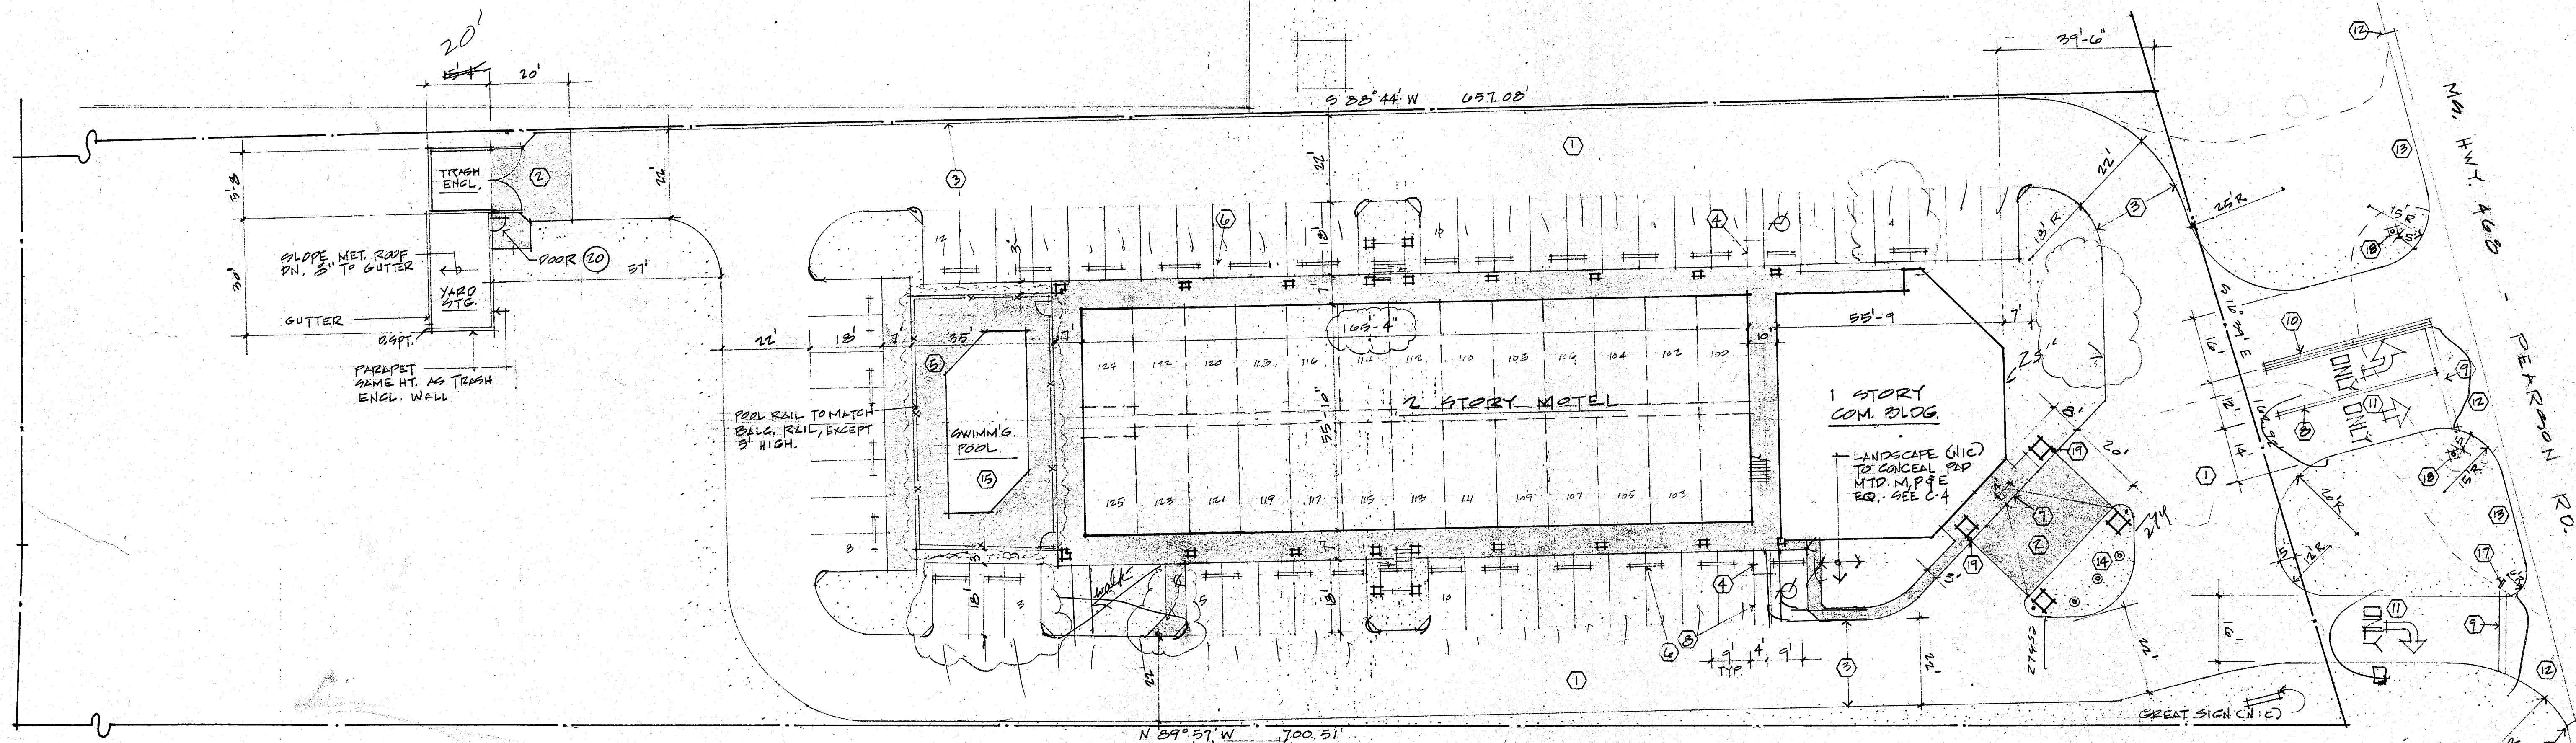

SITE PLAN

1" = 20'



NOTE: PROVIDE JOINTS IN CONC. PAVING IN ACCORDANCE W/ LOCAL ENGR. PRACTICE.

LEGEND

- CONC. PAVING - MIN. 4" THK. 3500# CONC. W/ 6x6x10 WWM, BROOM FINISH.
- LANDSCAPING (NIC) PROVIDE IRRIGATION SYS. FOR LANDSCAPED ISLANDS W/ ADEQUATE DRAINAGE.

RECAP

GUEST ROOMS (KEYS)	GR. FLR.	29
	2ND FLR.	26
	TOTAL	55
PARKING SPACES		54

KEYNOTES

- 1 ASPHALT PAVED PARKING & DRIVES: CONSTRUCT IN ACCORDANCE W/ "GEOTECHNICAL INVESTIGATION" RECOMMENDATIONS.
- 2 CONC. VEHICULAR PAVEMENT: 6" 3500# CONC. W/ #4 REBARS 12" O.C.E.W., HELIX BROOM FINISH.
- 3 CONC. CURB
- 4 RAMP W/ SLIP-RESISTANT FINISH; SLOPE 1 IN 12. ASP
- 5 POOL DECK
- 6 PLAST CONC. WHEEL STOP, PRINTED WHITE (PER OWNER'S APPROVAL).
- 7 DRIVE PVT. ELEV. TO MATCH WALK WHERE SHOWN
- 8 4" WHITE PAINTED STRIPE
- 9 10" WHITE PAINTED STOP BAR
- 10 2 - 4" YELLOW STRIPES
- 11 WHITE LETTERS & ARROWS PER MS. HWY. DEPT. (MHD)
- 12 REMOVE EXIST. CONC. CURB & GUTTER & TIE BACK INTO PVT. AS REQ'D BY MHD.
- 13 INSTALL NEW CURB & GUTTER AS REQ'D. BY MHD WHERE EXIST. DRIVES HAVE BEEN REMOVED.
- 14 25' FLAGPOLES (3 REQ'D)
- 15 SWIMMING POOL: SUBMIT SHOP DRGS. TO & OBTAIN APPROVALS FROM GOVERNING AUTHORITIES & CONSTRUCT 5 FT. DEEP, MAX, CONC. POOL, UNHEATED.
- 16 POOL FENCE TO SURROUND POOL DECK & HAVE 2 SPRING HINGED GATES W/ LATCH/HASP.
- 17 SIGN: "DO NOT ENTER" (NIC)
- 18 EXIST. SIGNAL POLE & BASE
- 19 6" Ø CONC. FILLED, PAINTED PIPE BOLLARD.

BEST WESTERN
PEARL, MS

SITE PLAN

DESIGN CONSORTIUM
HOTEL CONSULTANTS
MEMPHIS, TENNESSEE

DATE 7-15-92

SCALE

JOB NO.

C-1

REV. 7-19-92

REVISED 5-4-92