


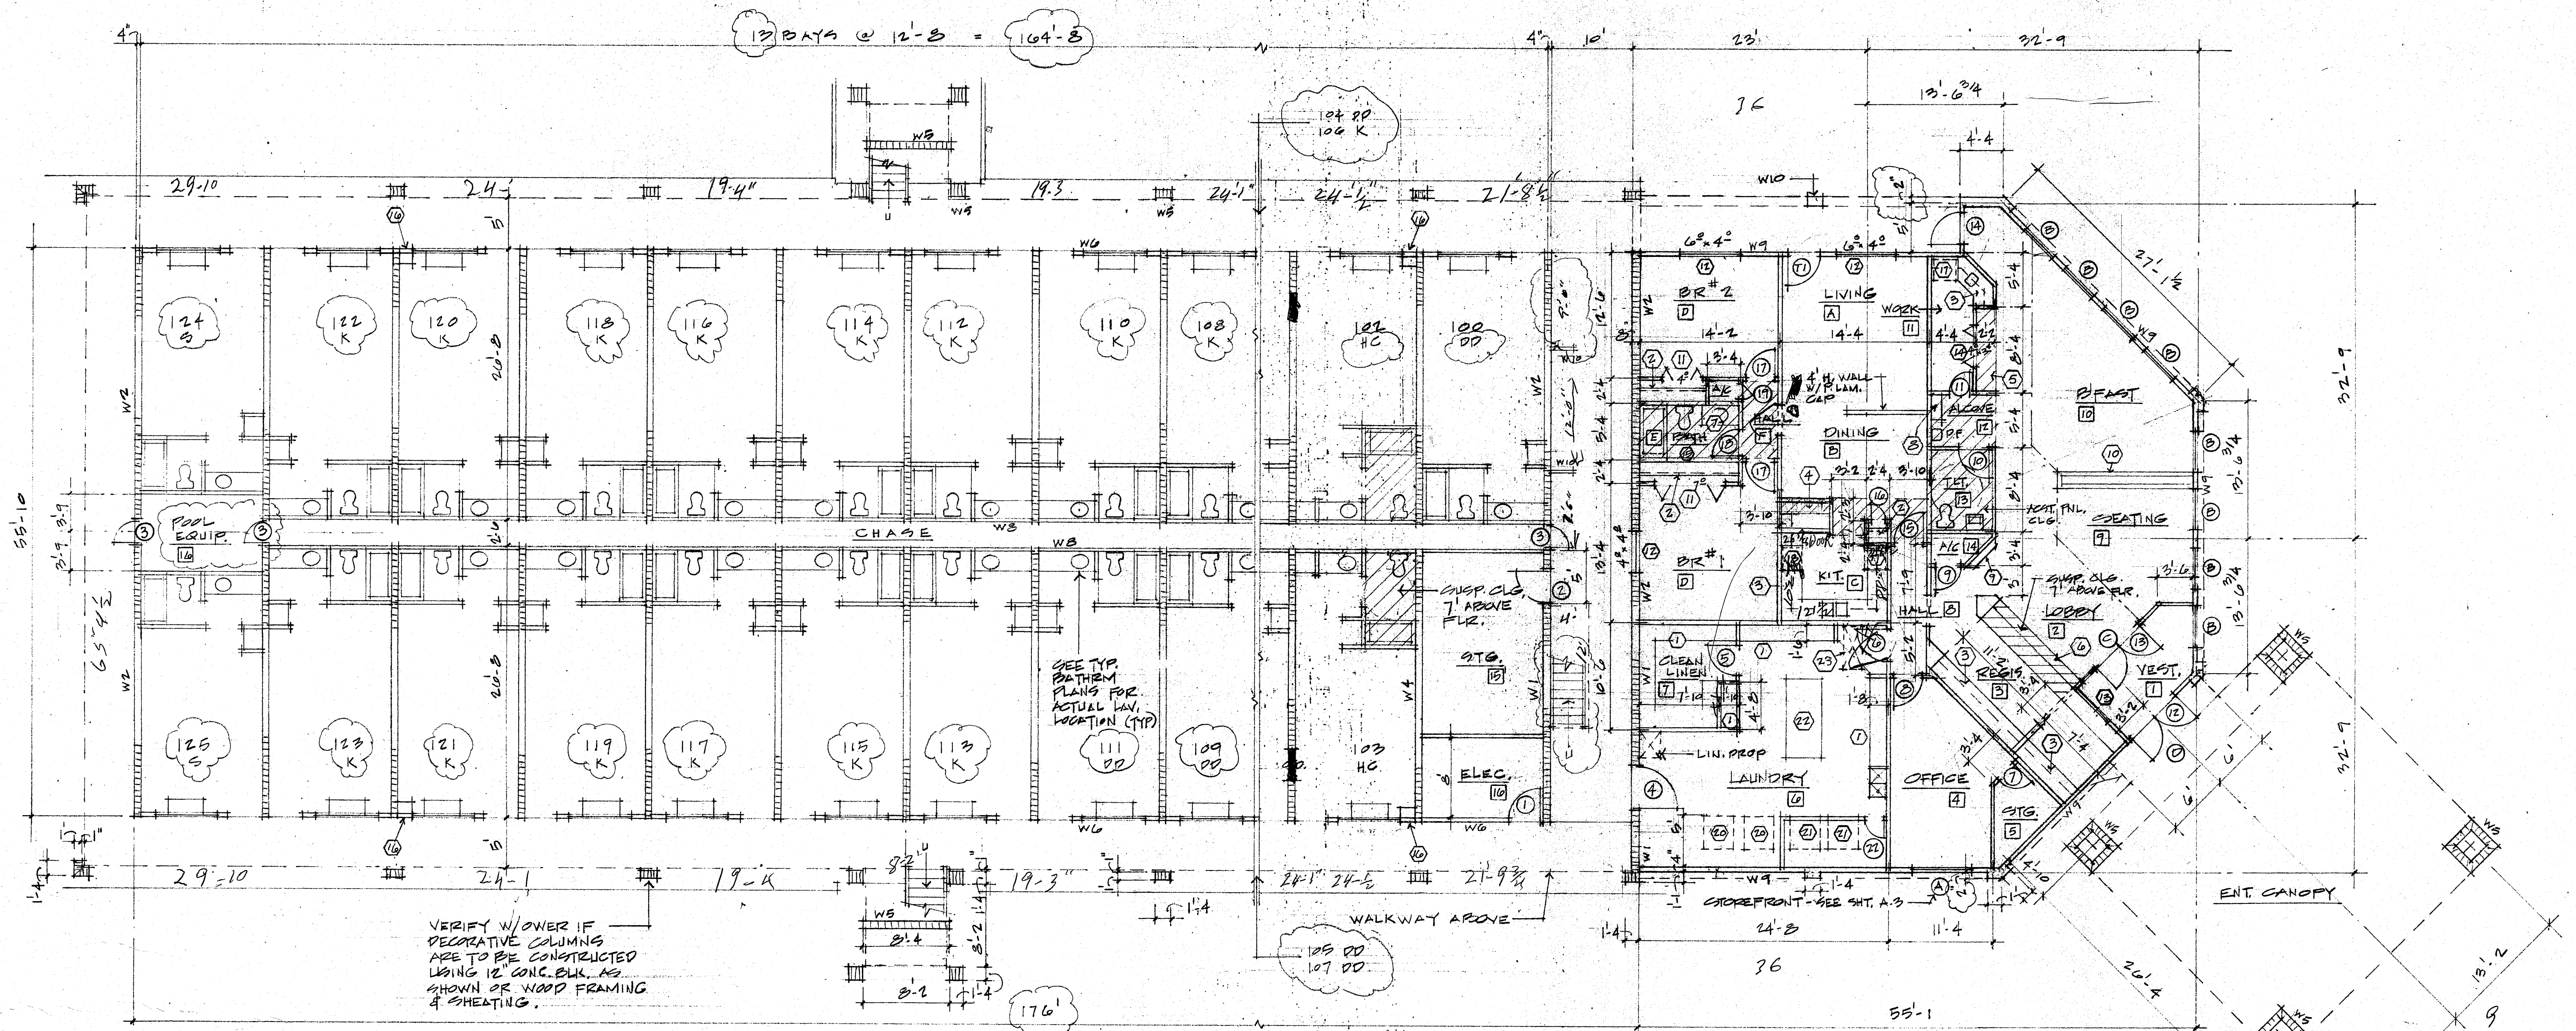

GROUND FLOOR PLAN
 1/8" = 1'-0"
 7500 sq ft
 9'-4"

KEYNOTES

- | | |
|---|---|
| <p>SHELVING</p> <p>(1) 4-PLY SHELVES (1" x 10") w/ HARDWOOD NOSING, PAINTED</p> <p>(2) "CLOSET MAID" OR EQ. WIRE WARDROBE SHELVING CONFIGURED AS DIRECTED BY OWNER AS TO NUMBER & ARRANGEMENT OF SHELF/ROD UNITS.</p> <p>CABINETRY: PLASTIC LAMINATE CLAD, ANI CUSTOM GRADE, IN ACCORDANCE W/ OWNER FURNISHED INTERIOR DESIGN DOCUMENTS:</p> <p>(3) BASE CAB., COUNTER, WALL CAB. OVER</p> <p>(4) SNACK BAR COUNTER</p> <p>(5) BASE CAB., COUNTER</p> <p>(6) REGISTRATION DESK</p> <p>(7) VANITY BASE CAB. "CORIAN" TOP W/ INTEGRAL L.V. (PROVIDE FRAMELESS WALL MTD. MIRROR, 42" x 36", OVER)</p> <p>(8) PHONE SHELF, BARRIER FREE</p> <p>(9) BROCHURE RACK, WALL MTD.</p> <p>(10) PLANTER, 36" H.</p> <p>DOORS & WINDOWS:</p> <p>(11) WOOD FULL LOUVER PAINTED BI-FOLD CLOSET DOOR SYSTEM</p> <p>(12) ALUM. SLIDING WINDOW, 5/8" INSUL. PPG POLYURETHANE GL., ALUM. FINISH TO MATCH STOREFRONT. PROVIDE WEEPED SYSTEM.</p> | <p>(13) SECURITY PASS-THRU WINDOW AS SELECTED BY OWNER.</p> <p>(14) WOOD PAINTED LOCKABLE BI-FOLD SHUTTERS</p> <p>SPECIALTIES AS SEL. BY OWNER:</p> <p>(15) TLT. PAPER HOLDER SUR. MTD TO END OF VANITY, 24" TOWEL BAR WALL MTD.</p> <p>(16) FIRE EXTINGUISHER & APPROPRIATE RECESSED CABINET AS DIRECTED BY FIRE MARSHAL & SEL. BY OWNER.</p> <p>EQUIPMENT (OWNER FURNISHED, CONTR. INSTAL):</p> <p>(17) REFRIGERATOR</p> <p>(18) RANGE, VENT-A-HOOD OVER</p> <p>(19) VENDING MACHINES, ICE MACHINE (NOT SHOWN) LOCATED @ GR. FLR. PREDETERMINED</p> <p>(20) COMMERCIAL WASHER/EXTRACTOR</p> <p>(21) COMMERCIAL DRYER</p> <p>MISCELLANEOUS</p> <p>(22) LUMBER & PLYWD. TABLE FOR LINEN FOLDING.</p> <p>(23) COIN BLDG. ATTIC ACCESS W/ PULL DOWN STAIR.</p> |
|---|---|

LEGEND

- CONC. BLK. WALL - TYPE W3 UNLESS NOTED OTHERWISE
 STUD WALL - TYPE W7 UNLESS NOTED OTHERWISE
 DROP 1/2" GYP. PD. CLG. 8' ABOVE FLR. UNLESS NOTED OTHERWISE.

NOTES

1. IF REQ'D BY GOVERNING REGULATION TO PROVIDE FIRE SPRINKLER SYSTEM, CONTRACTOR SHALL PREPARE & SUBMIT SHOP DNGS., OBTAIN ALL APPROVALS & INSTALL SYSTEM.

4x12
 35'2" 1x4
 290 2x4 STD
 114 2x4-10'
 3,080
 6' 60"
 12.9' sheet 2x12 5/8"

BEST WESTERN PEARL, MS		DESIGN CONSORTIUM HOTEL CONSULTANTS MEMPHIS, TENNESSEE	
GROUND FLOOR PLAN		DATE 4/21/92	7-15-92
		SCALE	
		JOB NO.	A-1