



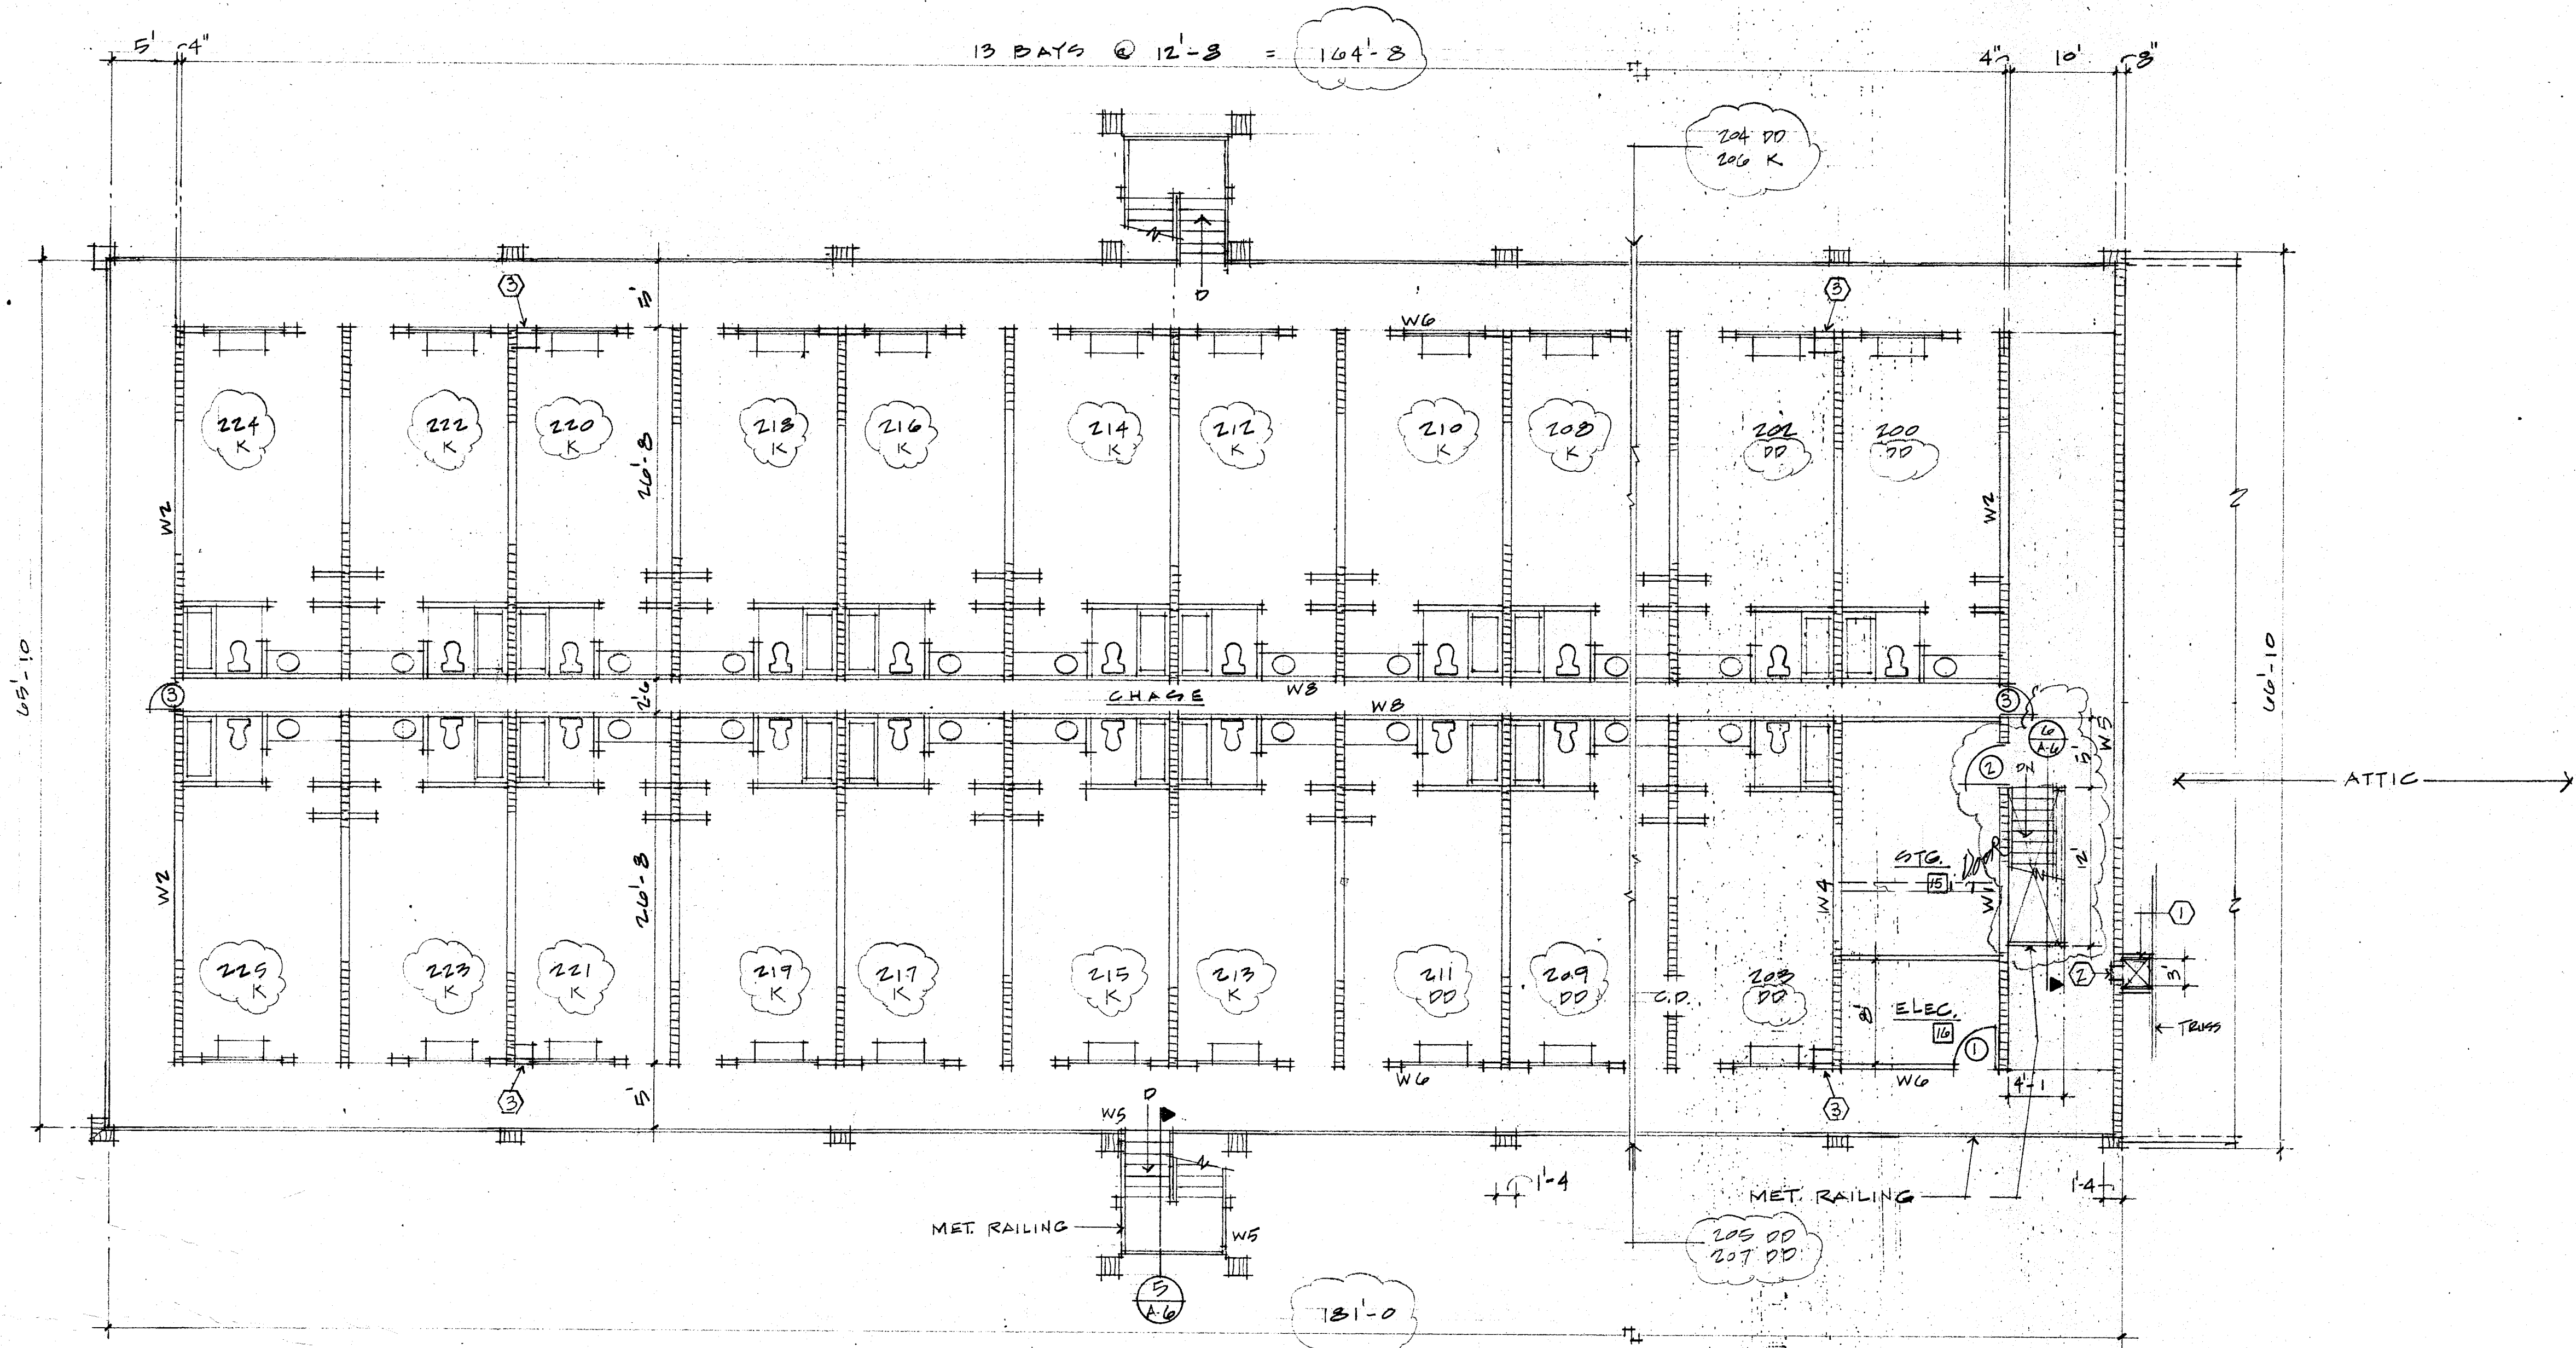

SECOND FLOOR PLAN
1/8" = 1'-0"

- LEGEND**
- CONC. BLK. WALL - TYPE W3 UNLESS NOTED OTHERWISE
 - STUD WALL - TYPE W7 UNLESS NOTED OTHERWISE
- KEYNOTES**
- ① LINEN DROP HOLE 24" x 36" ATTACH 2 LAYERS 5/8" TYPE X GYP. BD. TO INNER SIDE OF W.D. FRAMING SIDES & TOP
 - ② ACCESS DOOR, RATED 1 HR, MILCOR OR EQ.
 - ③ FIRE EXTING. & APPROPRIATE RECESSED CAPS. AS SEL. BY OWNER
 - ④ 1/2" & ST. STL. GRAB BAR, 54" x 30"
 - ⑤ RECESSED DBL. ROLL TLT. PAPER HOLDER
 - ⑥ SEMI-RECESSED PAPER TOWEL DISP. & WASTE RECEPTACLE - ROBRICK
 - ⑦ SURFACE MTD. ASH TRAY
 - ⑧ COAT HOOK

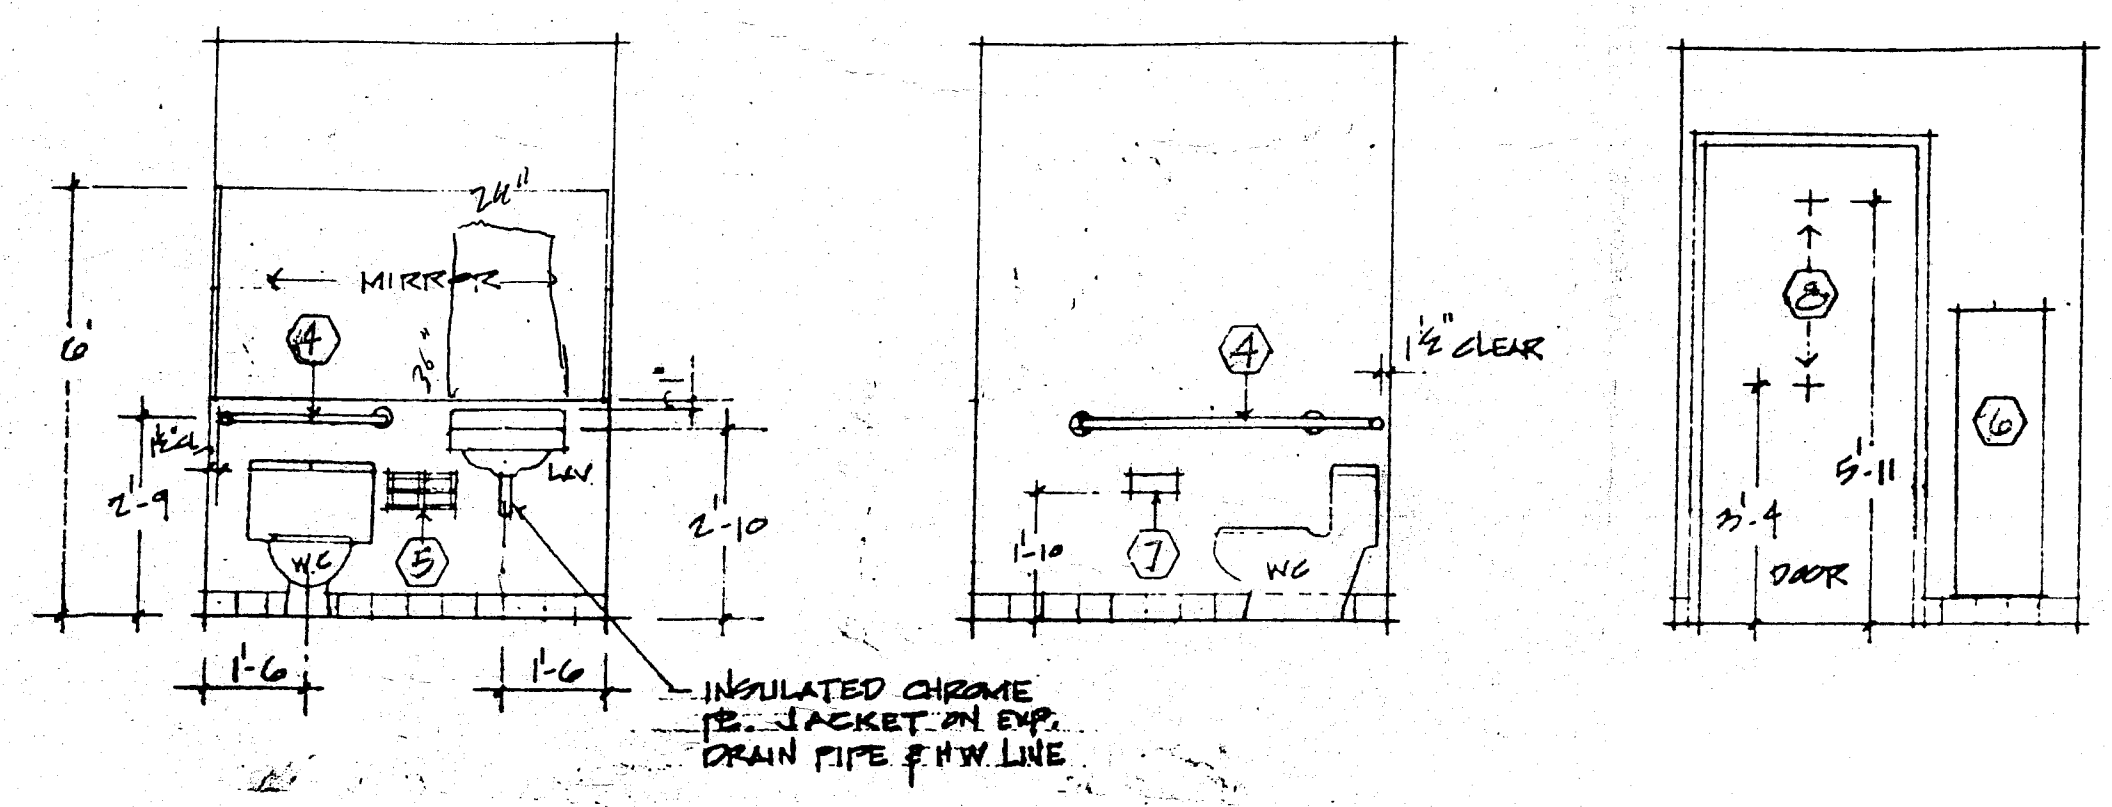

TLT. NO. 13 ELEVATIONS (DRAWN OFF. HAND)
3/8" = 1'-0"

BEST WESTERN PEARL, MS	DESIGN CONSORTIUM		
	HOTEL CONSULTANTS MEMPHIS, TENNESSEE		
	DATE	7-15-92	A-2
	SCALE	1/16" = 1'-0"	
SECOND FLOOR PLAN	JOB NO.		

REV. 7-13-92

REVISED 5-4-92