


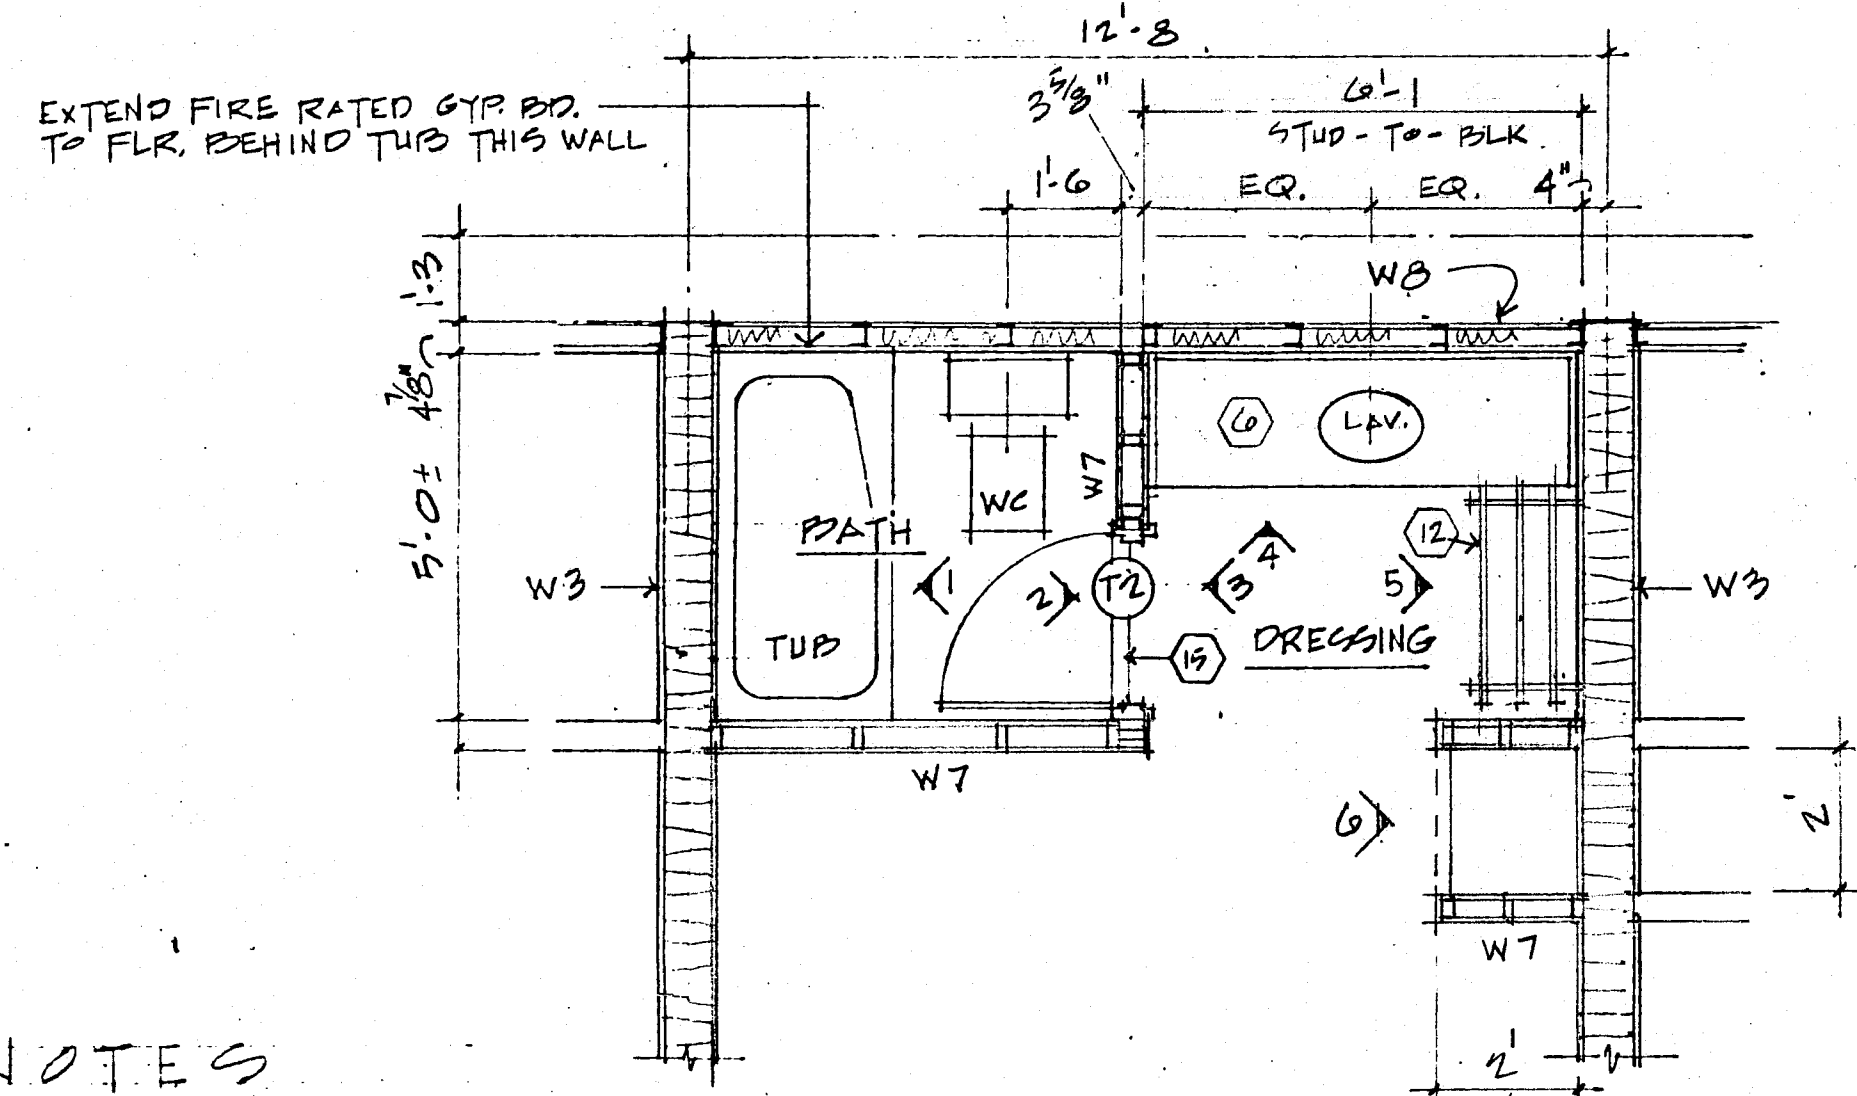


NOTES

1. G.C. TO PROVIDE PROPER BLOCKING FOR WALL MOUNTED ITEMS.

2. BATHROOM & DRESSING SPECIALTIES TO BE CHROME PLATED BRASS UNLESS NOTED OTHERWISE.

3. OFCI = OWNER FURNISHED, CONTRACTOR INSTALLED.

12 TYP. BATH & DRESSING PLAN 3/8" = 1'-0"

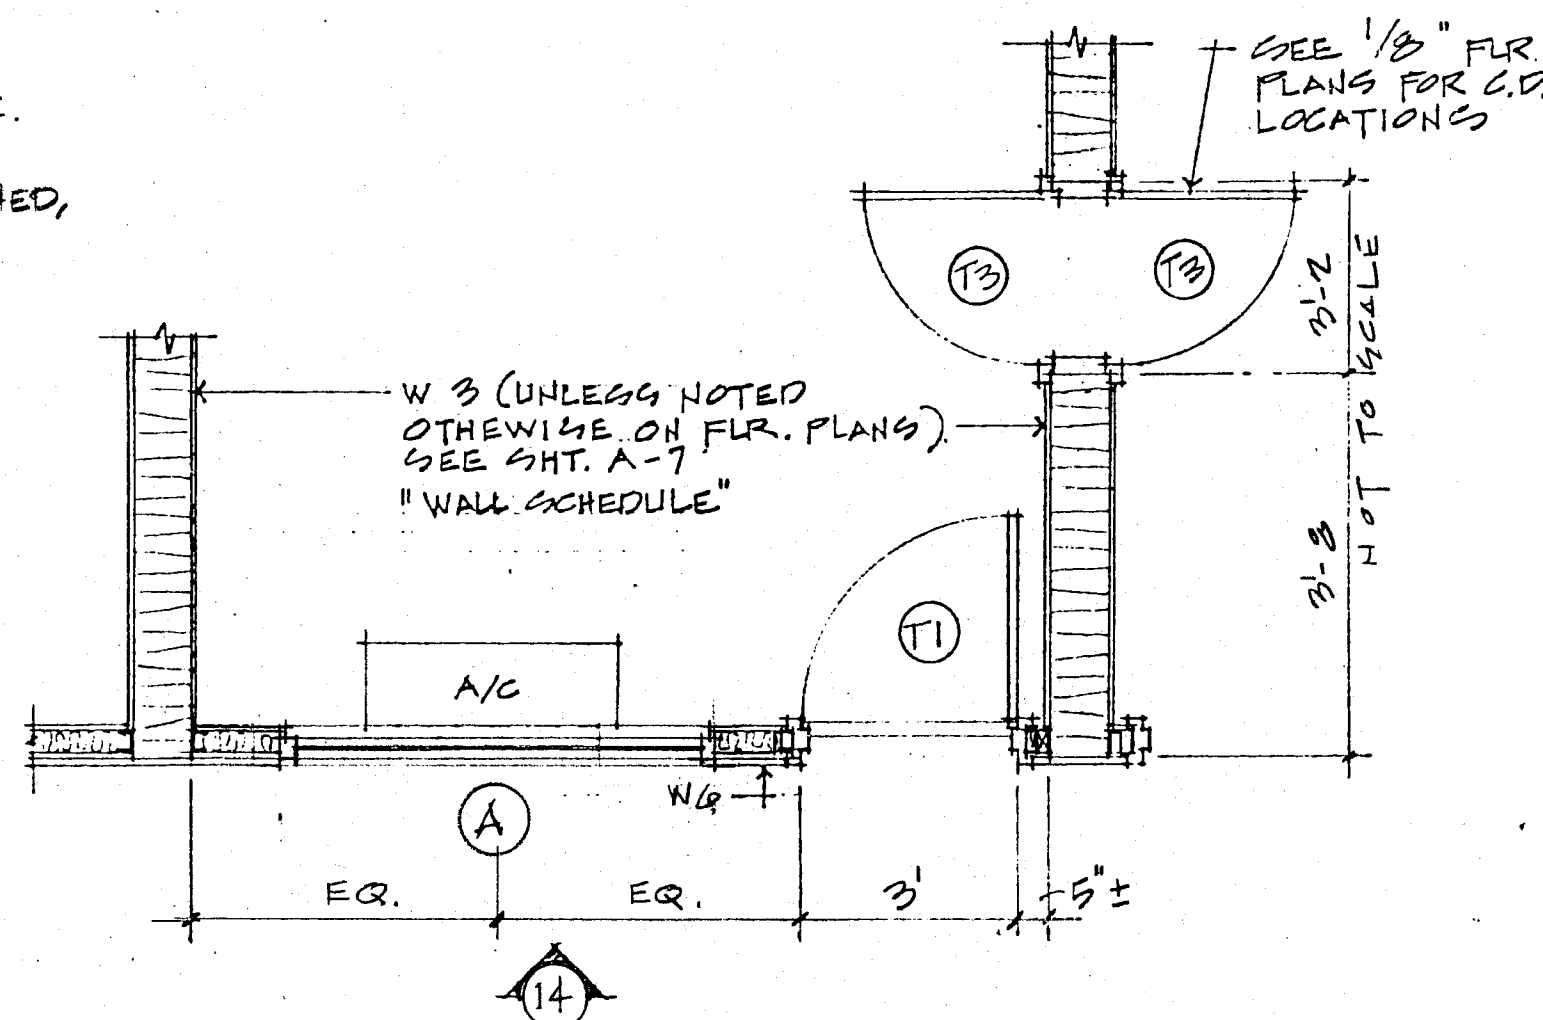


13 TYP. ROOM FRONT PLAN 3/8" = 1'-0"

STOREFRONT (6' x 4')
5/8" INSULATING BRONZE TINTED GLASS
ALUM. TUBE FRAME, DARK BRONZE ANODIZED FINISH



EXT. INSUL. FINISH SYSTEM W/HIGH IMPACT MESH

A/C DELUX GRILLE, FINISH TO MATCH STOREFRONT FRAME


14 TYP. ROOM FRONT ELEVATION 3/8" = 1'-0"

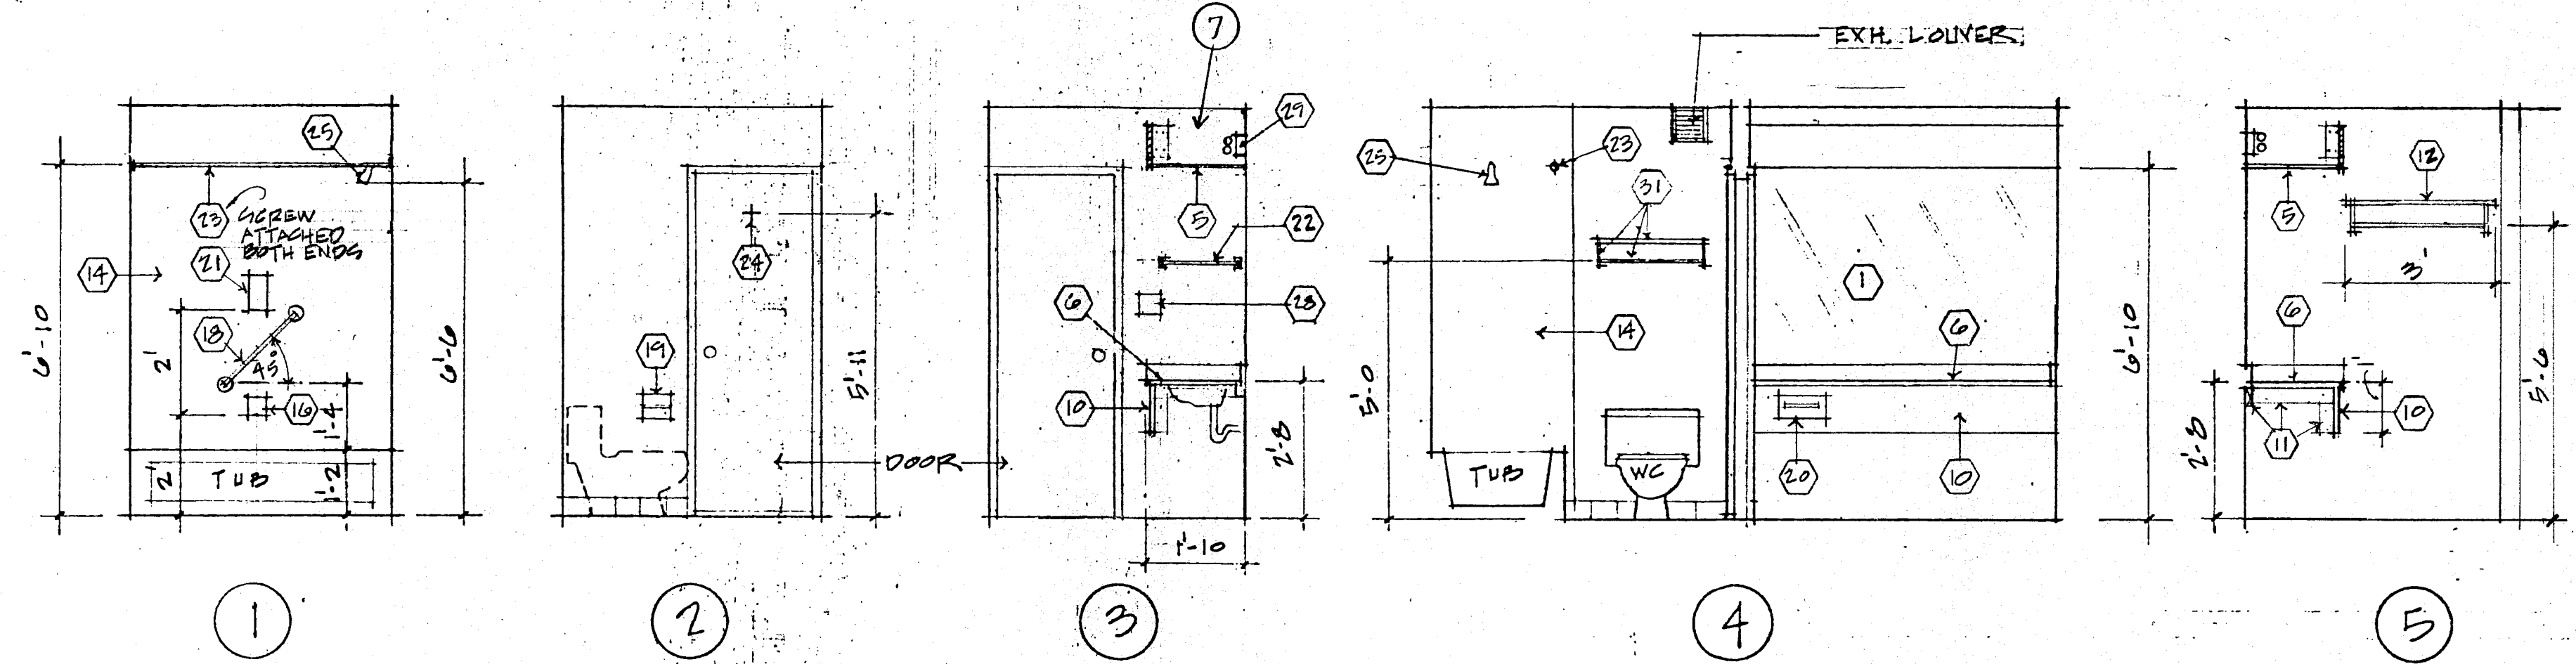

TYP. BATH & DRESSING ELEVATIONS 3/8" = 1'-0"

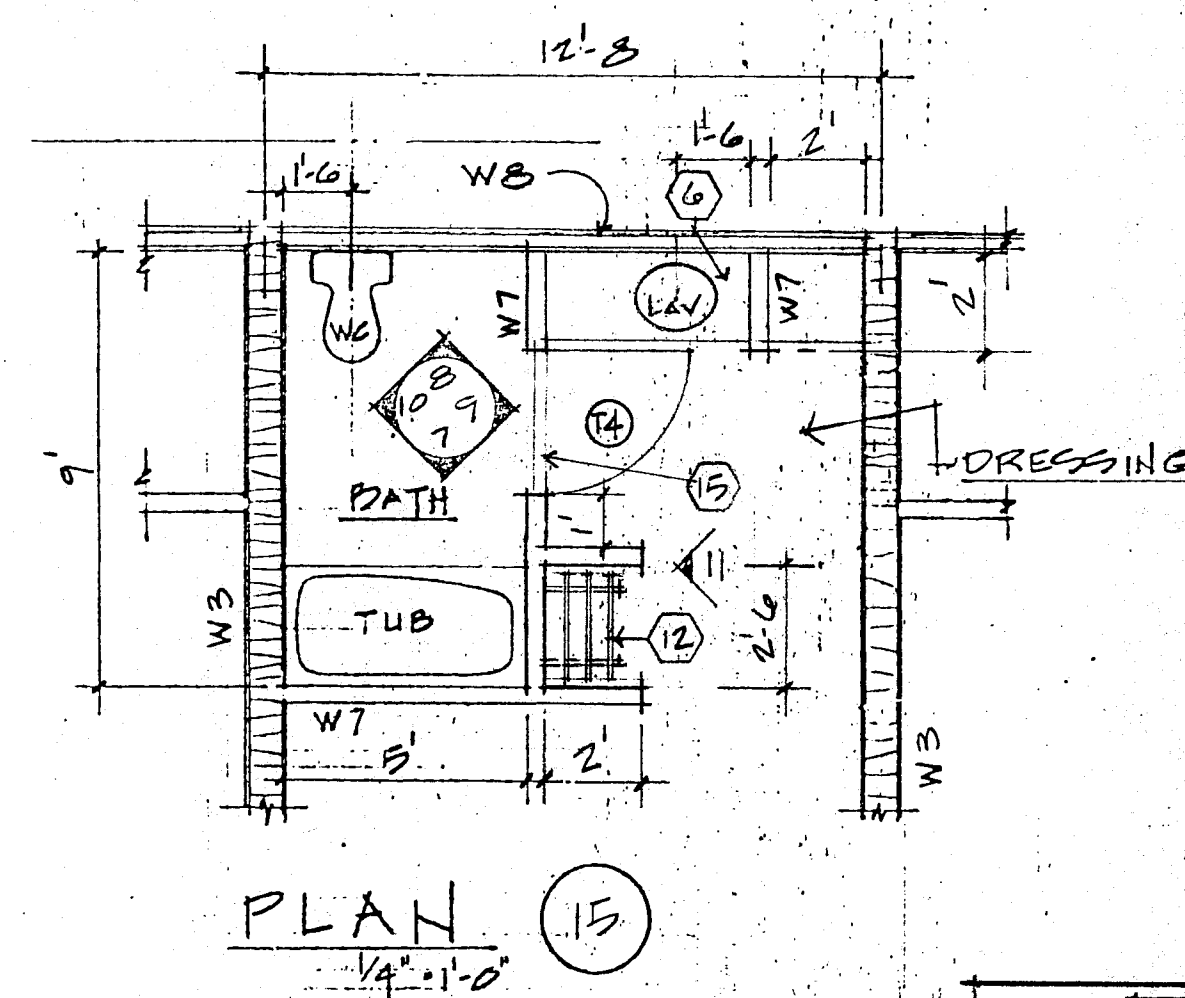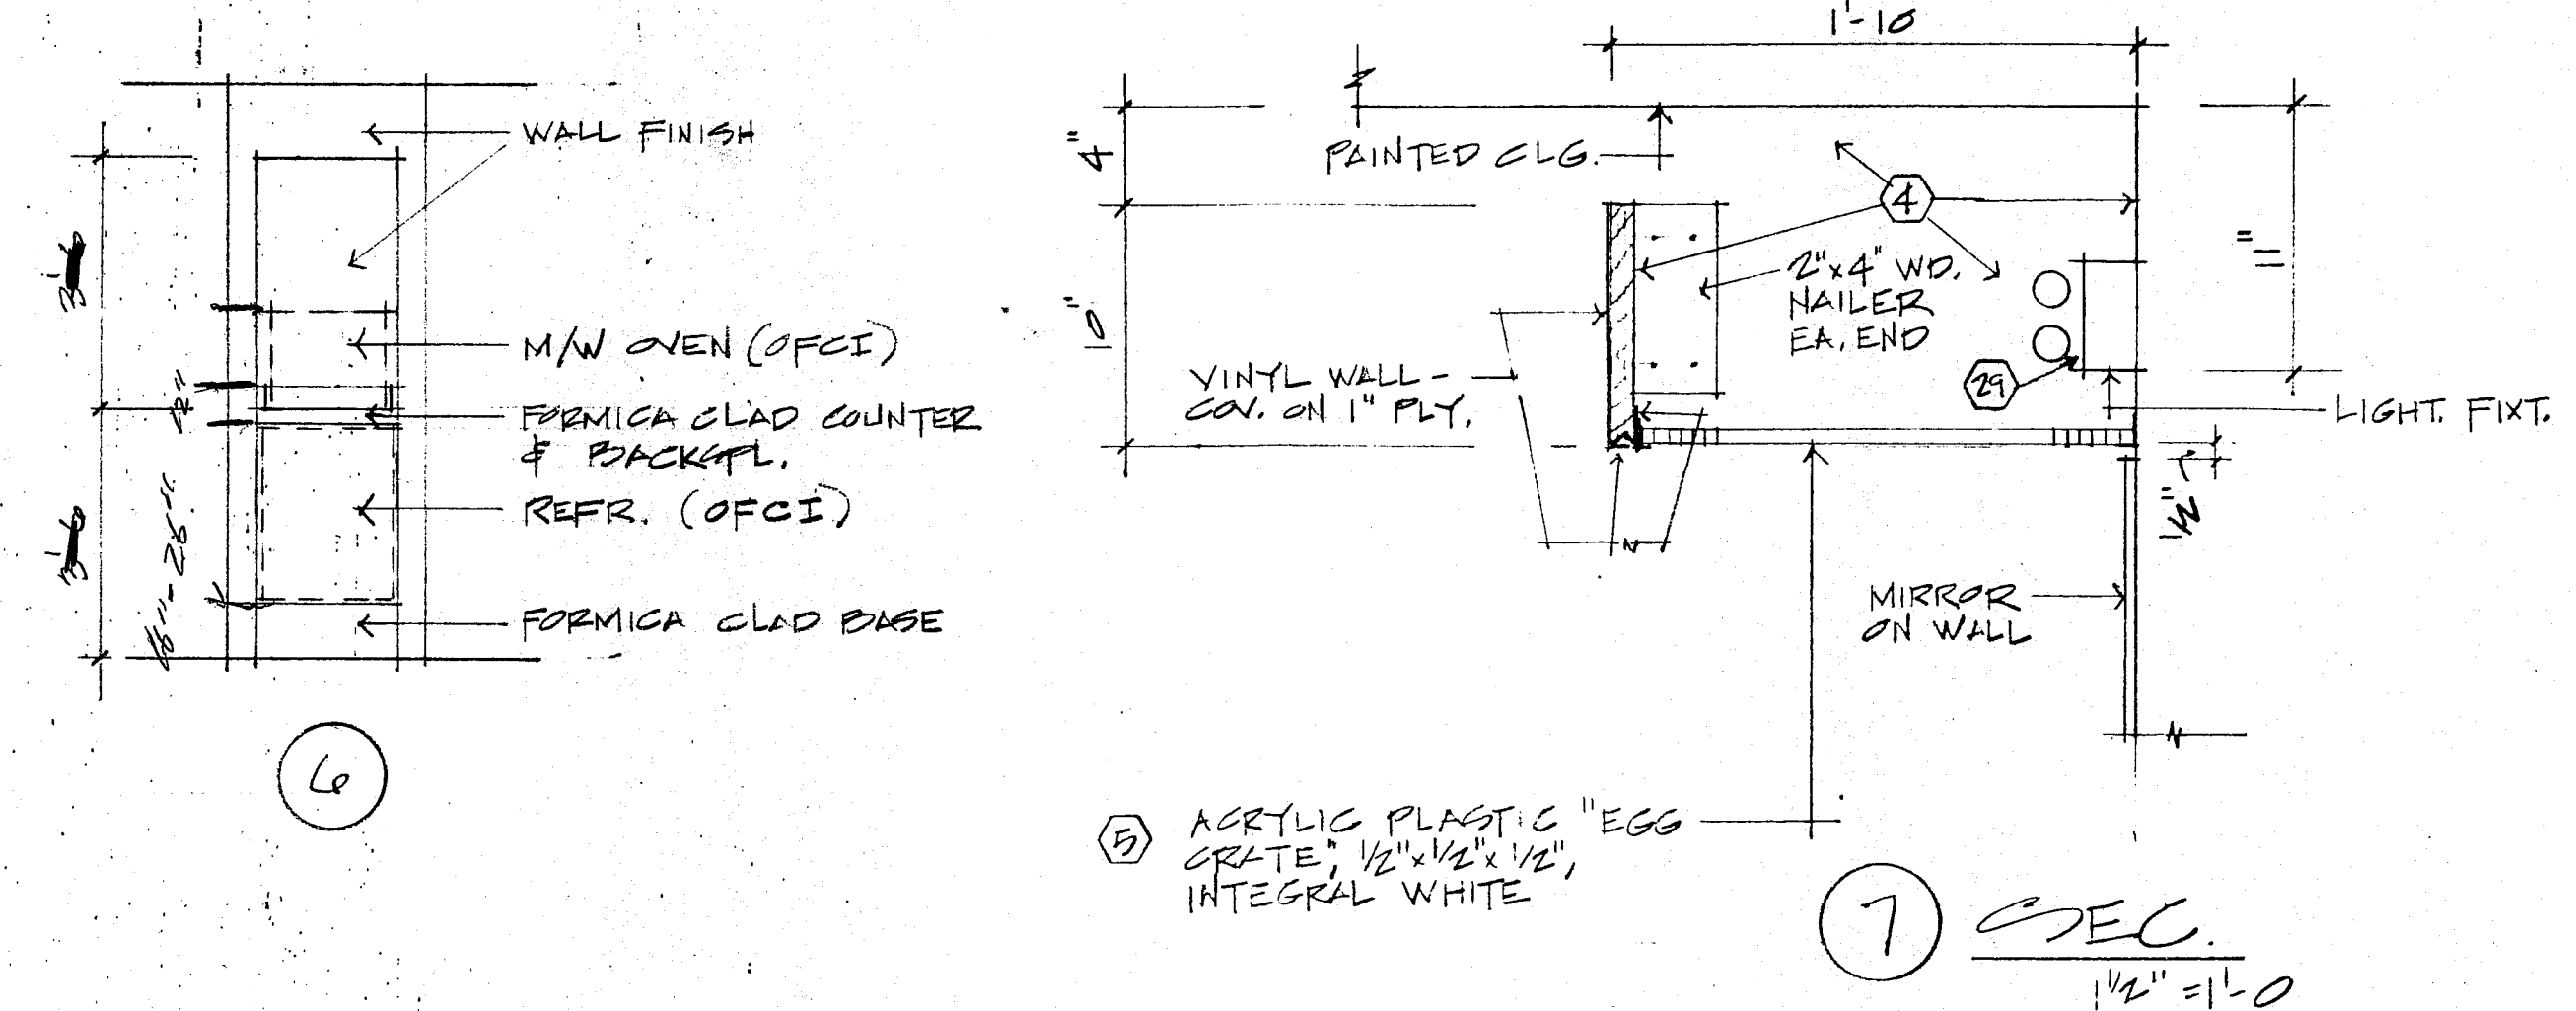

HANDICAP BATH & DRESSING PLAN 1/4" = 1'-0"

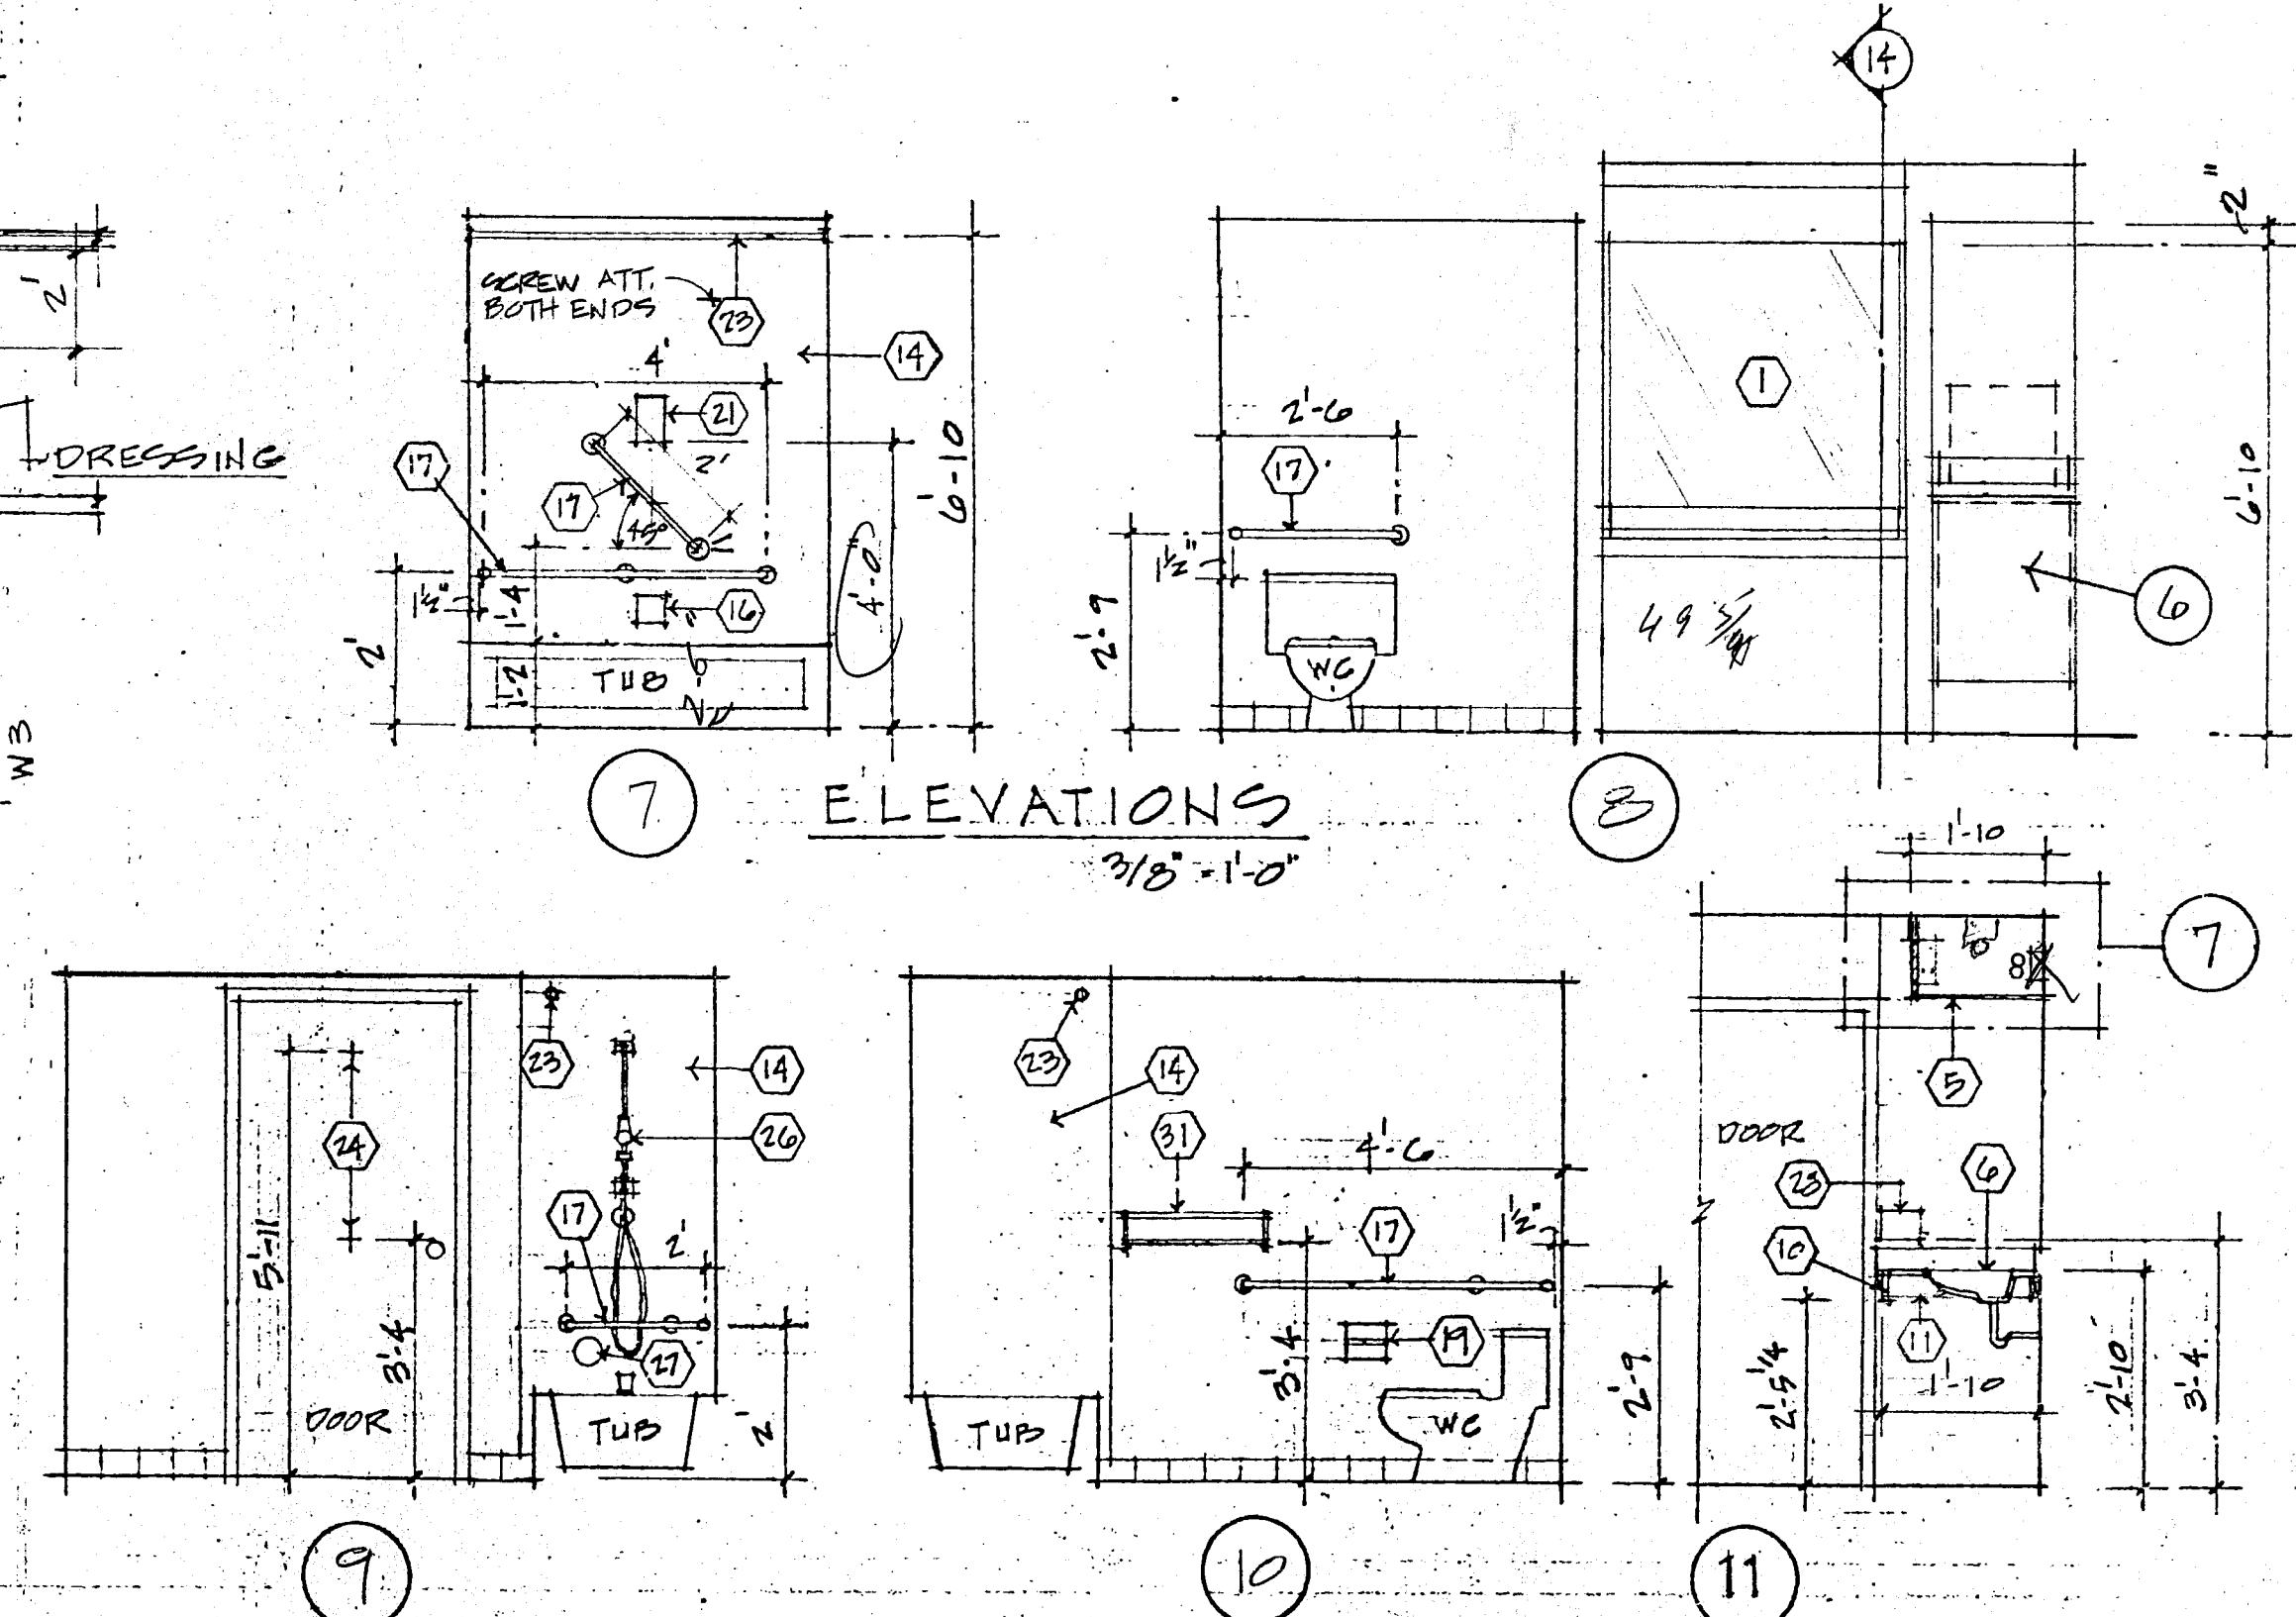

7 ELEVATIONS 3/8" = 1'-0"

KEYNOTES

- MIRROR
- FINISH LIGHT ENCL. ABOVE PLASTIC LENS W/ WHITE PENE-GLOSS PAINT
- PLASTIC LAY-IN LENS
- SUSPENSION GRID TO BE FAST. PTD. WHITE. SECURE EDGE MOLDINGS TO SUBSTRATE W/ GREEN @ 10" O.C. MAX. SET W/ CONCEALED PEGS OF MET. SEALANT. MIXER CORNER JOINTS
- 3/4" CULTURED MARBLE VANITY TOP W/ INTEGRAL DOWL & BACKFLASH @ WALL(S)
- W.D. NAILER @ WALL
- MET. TUBE WARDROBE UNIT
- FINISH TUB ENCL. W/ CULT. MARBLE W.R. GYS. ED. SUBSTRATE
- MARBLE THRESHOLD
- SOAP DISH / HOOKED
- 1/2" x 1/2" AT STL. GRAB BAR
- 1/2" x 1/2" AT STL. GRAB BAR / 2"
- RECESSED DOL. ROLL TLT. TISSUE HOLDER
- RECESSED FACIAL TISSUE DISP.
- SHAMPOO / SOAP DISH
- TOWEL BAR / 1/2"
- 1" x 1" SHOWER CURTAIN ROD
- DOL. ROBE HOOK
- SHOWER HEAD - SEE PLUMB
- HAND HELD SHOWER HEAD & SLIDE BAR - SEE PLUMB
- CANGLE LEVER WATER CONTROL
- LIGHT SW. & CONV. OUTLET (GFI)
- FLUORESCENT LIGHT FIXT.
- COMP. TOWEL RACK / BAR / SUPPORT BRACKETS

BEST WESTERN PEARL, MS

TYPICAL BATH ROOMS

DESIGN CONSORTIUM
HOTEL CONSULTANTS
MEMPHIS, TENNESSEE

DATE 4/27/92
SCALE
JOB NO.

A-5

REV. 7-15-92

REVISED 5-4-92