


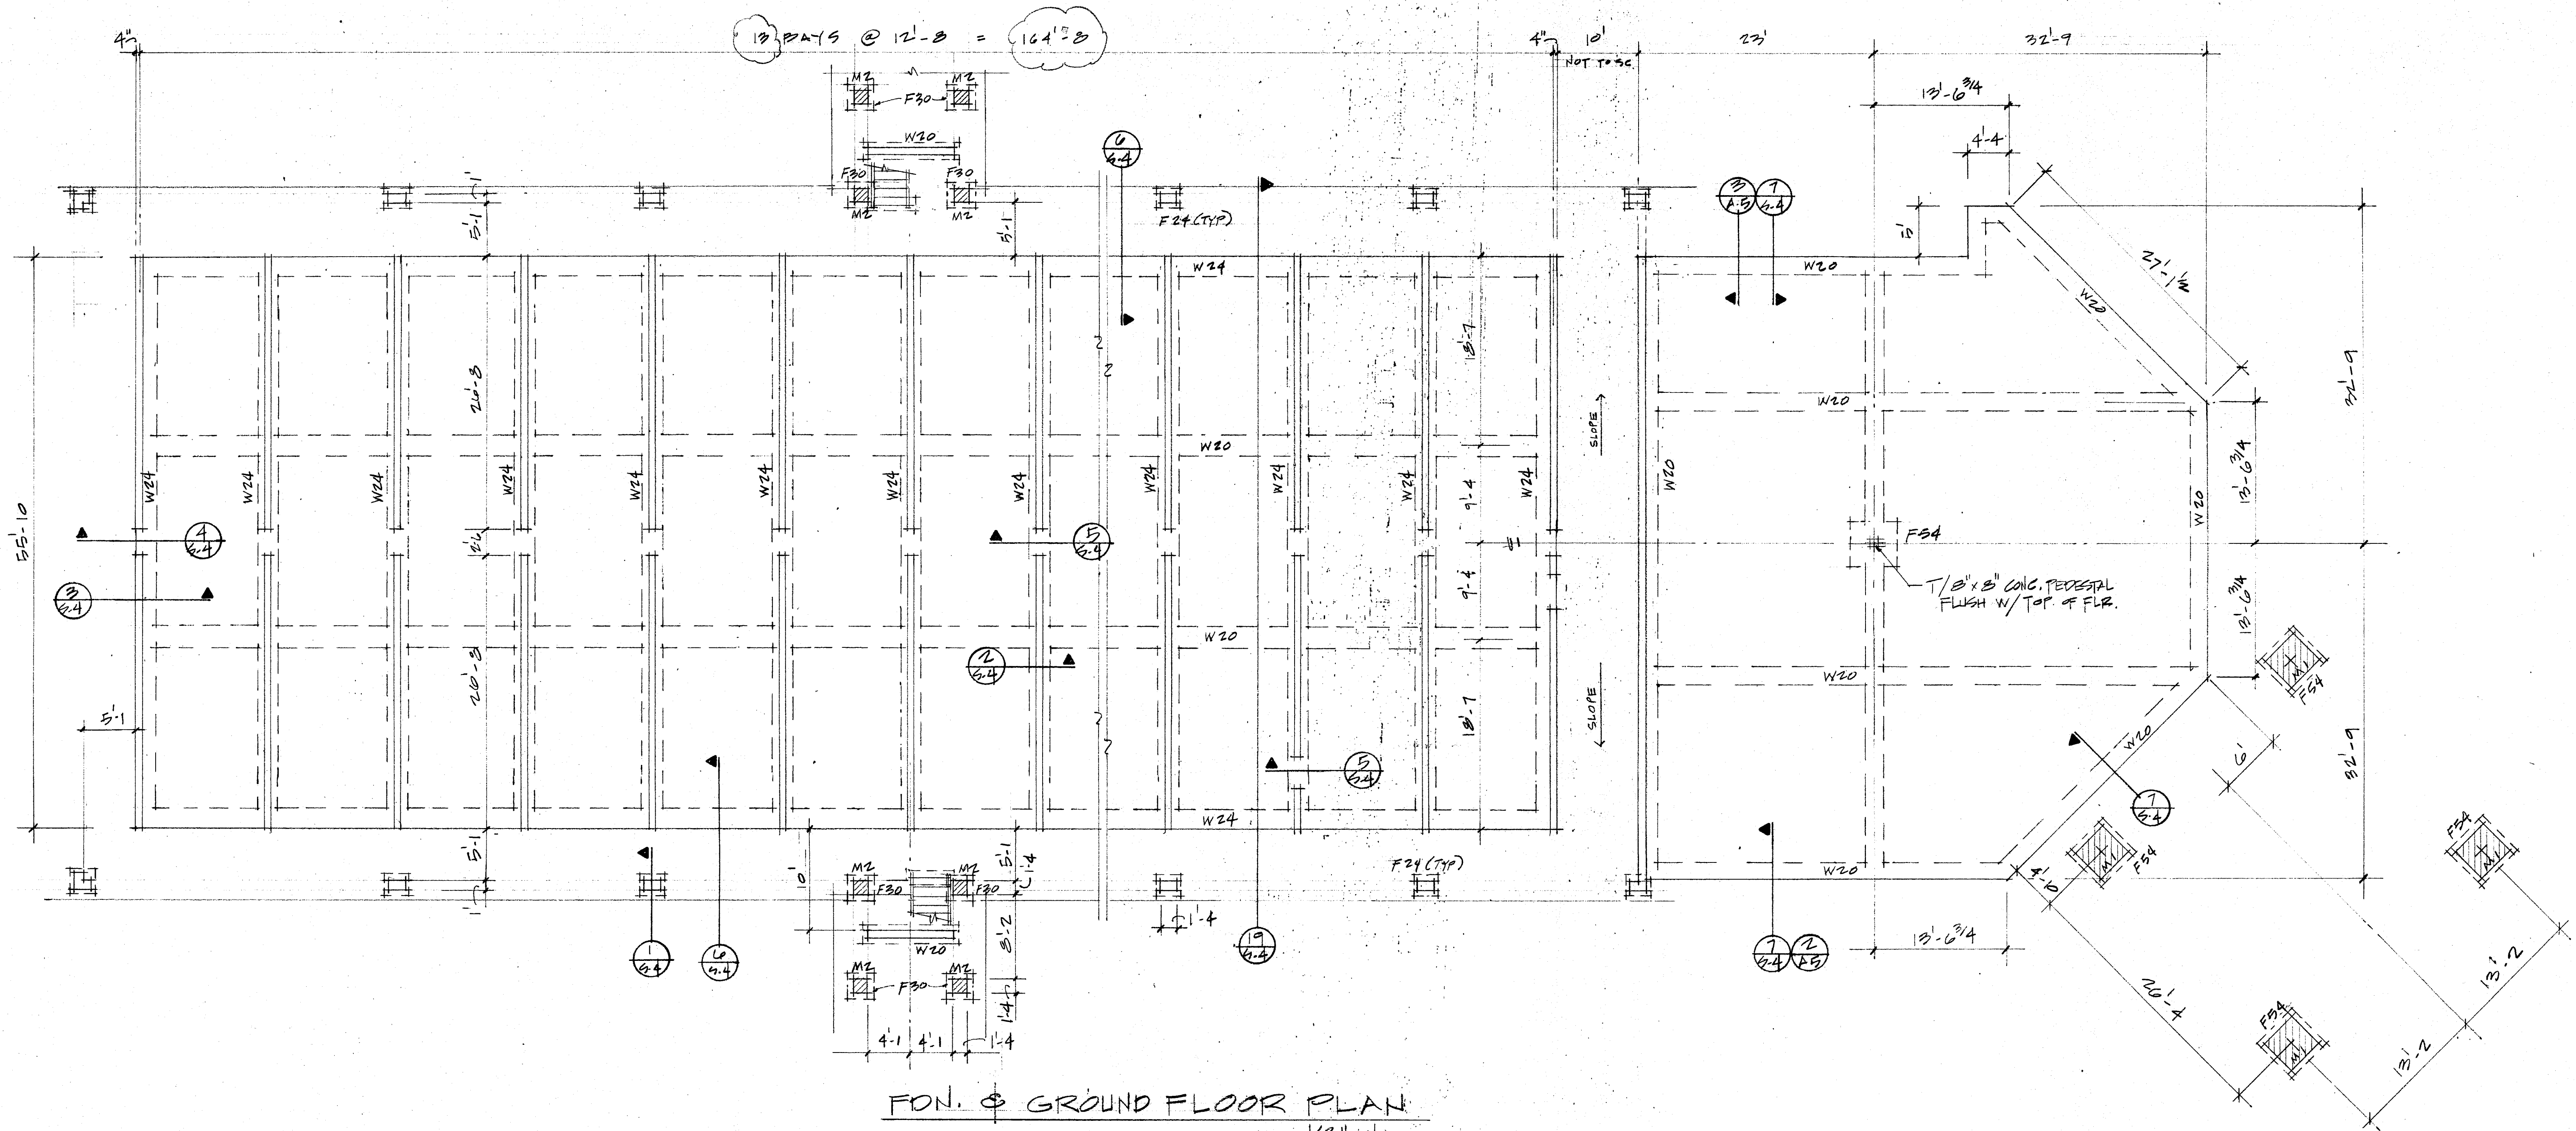

FDN. & GROUND FLOOR PLAN

1/8" = 1'-0"
5" CONC. FLR. SLAB W/ #4 @ 18" O.C. E.W. ON VAPOR BARRIER (DAMP-PROOFING) ON GRADE (PREPARED IN ACCORDANCE W/ GEOTECHNICAL INVESTIGATION GUIDELINES).

CONT. FOOTING SCHEDULE			
MARK	SIZE W x D x CONT.	REINFORCING CONT.	TRANSVERSE REINF.
W20	1'-8" x 2'-0"	2#5 T&B	#3 @ 24" STIRRUPS
W24	2'-0" x 2'-0"	3#5 T&B	DO.

NOTE: FOOTINGS SHOWN IN PLAN BUT NOT NOTED ARE W ____.

COLUMN FOOTING SCHEDULE			
MARK	SIZE W x L x D	REINFORCING ONE HALF EACH WAY	
F24	2'-0" x 2'-0" x 12"	4#5 x 1/4" T&B	
F30	2'-6" x 2'-6" x 16"	6#5 x 2'-0" T&B	
F54	4'-6" x 4'-6" x 24"	10#5 x 4'-0" T&B	

MASONRY COLUMN SCHEDULE			
MARK	SIZE	REINF.	SKETCH
M1	4'-8" x 16"	4 x 2#5 V. #2 @ 8" TIES FDN. TO BEAM BRG.	
M2	2'-8" x 16"	2 x 2#5 V. #2 @ 8" TIES FDN. TO BEAM BRG.	

BEST WESTERN PEARL, MS		DESIGN CONSORTIUM HOTEL CONSULTANTS MEMPHIS, TENNESSEE	
FOUNDATION PLAN AND GROUND FLOOR SLAB		DATE 4/21/92	7-15-92
		SCALE	
		JOB NO.	S-1

REV. 7-15-92