


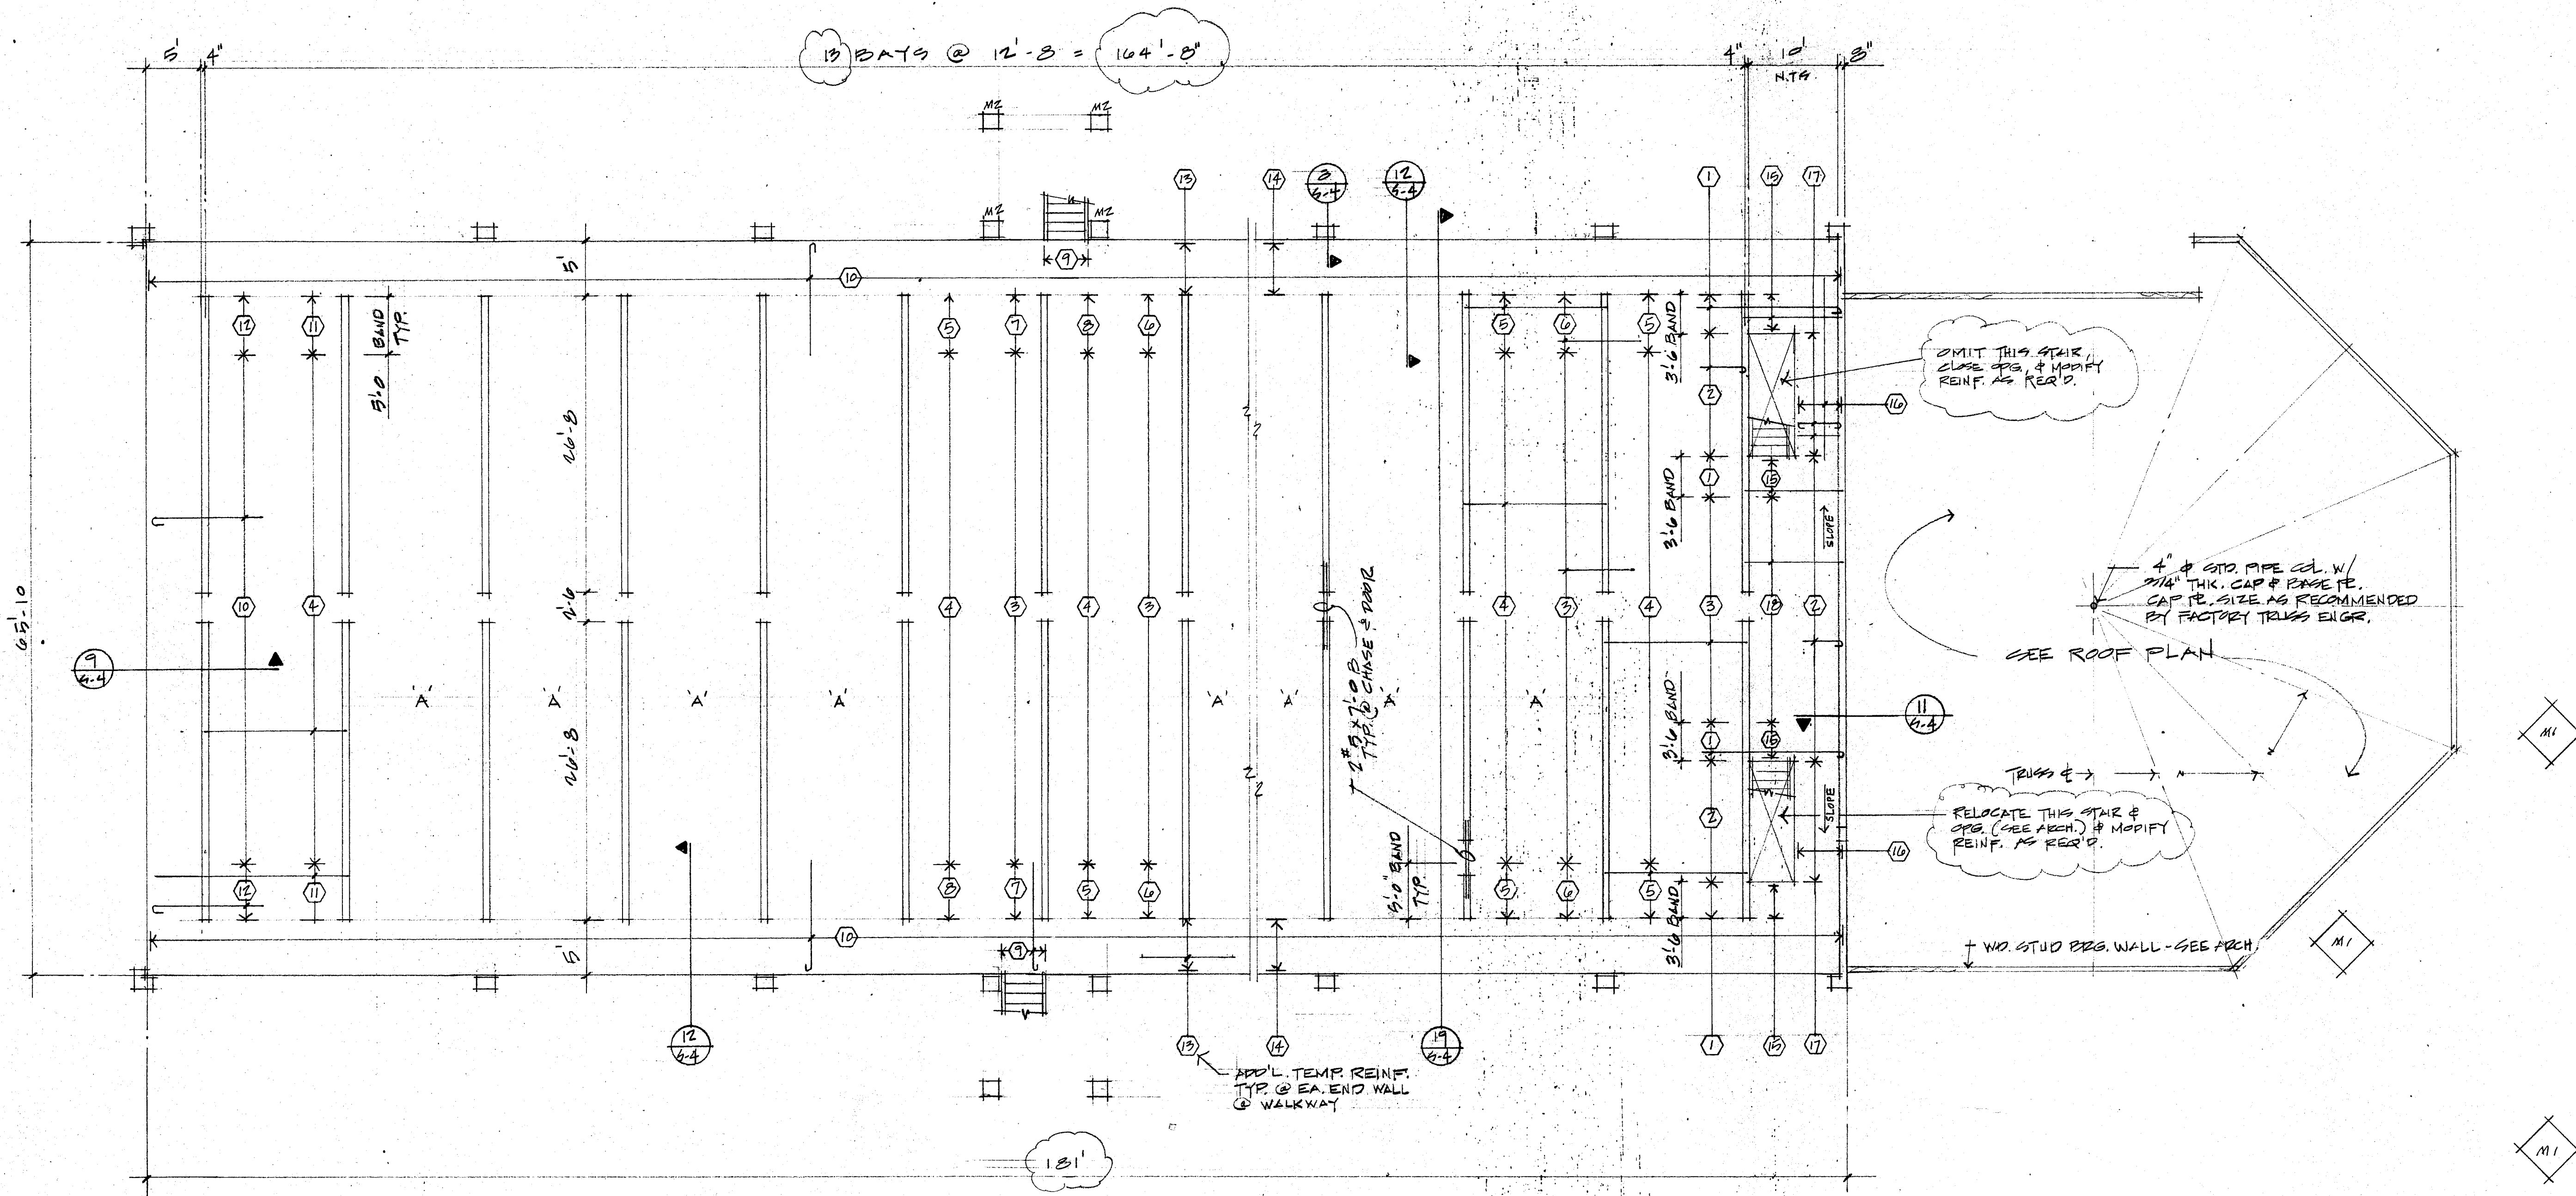


REINF. BARS

- ① #5 x 12'-6" @ 4" T
- ② #4 x 3'-6" @ 12" T
- ③ #4 x 6'-0" @ 10 1/2" T
- ④ #4 x 12'-8" @ 16" B
- ⑤ #4 x 12'-8" @ 8" B
- ⑥ #5 x 6'-0" @ 7" T
- ⑦ #5 x 7'-0" @ 5" T
- ⑧ #5 x 12'-8" @ 7" B
- ⑨ #5 x 10'-6" @ 4" T
- ⑩ #4 x 10'-0" @ 7 1/2" T
- ⑪ #4 x 17'-6" @ 6" B
- ⑫ #5 x 10'-6" @ 5" T
- ⑬ #4 x 4'-0" @ 8" T
- ⑭ #3 @ 2" TYP. TEMP. IN WALKWAY
- ⑮ #5 x 8'-8" @ 5" B
- ⑯ #4 x 16'-2" @ 16" B
- ⑰ #4 @ 16" T & B
- ⑱ #4 x 3'-8" @ 16" B

2ND FLOOR PLAN

1/8" = 1'-0"

1. 10" CONC. SLAB - #4 @ 13" TEMP. REINF. EXCEPT AS NOTED.
2. T/ SLAB ELEV. 3.50 FT. ABOVE GR. FLR. SLAB.

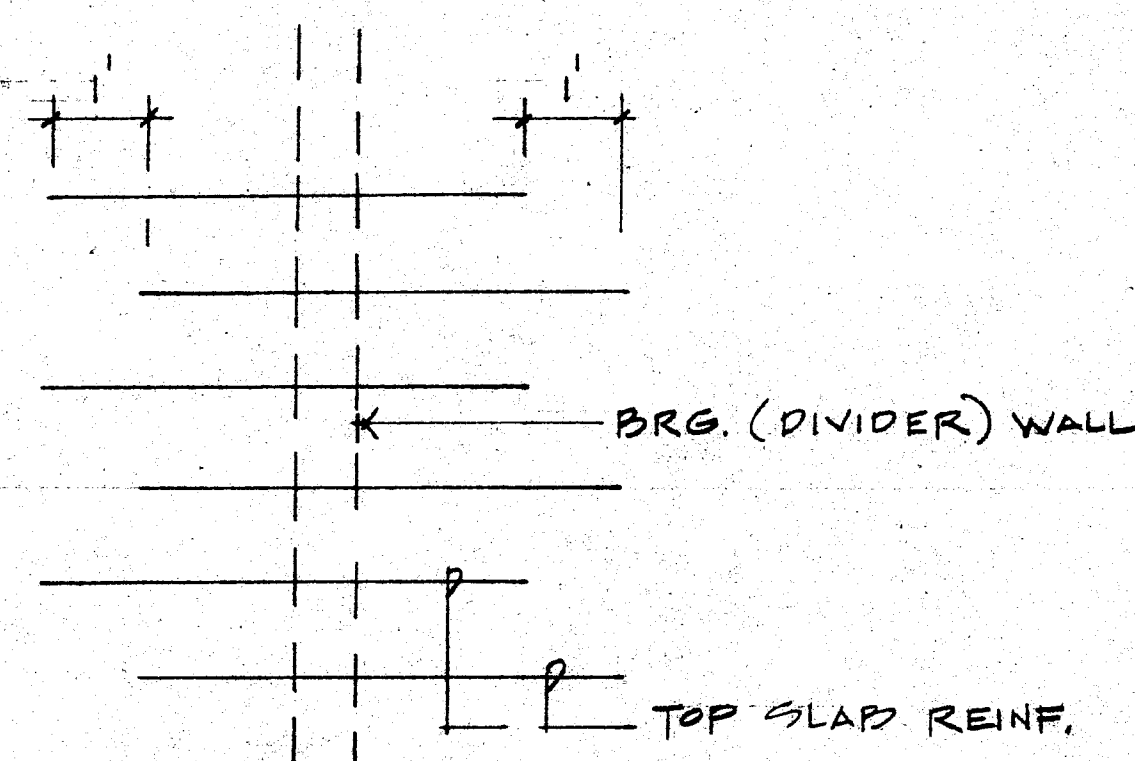

STAGGER PLAN

TYP. @ INTERIOR BRG. WALLS

BEST WESTERN PEARL, MS	DESIGN CONSORTIUM HOTEL CONSULTANTS MEMPHIS, TENNESSEE	
	DATE 4/21/92	7-15-92
SECOND FLOOR SLAB AND DETAILS	SCALE	
	JOB NO.	
		S-2

REV. 7-13-92

REV. 5-4-92