

SHEET NUMBER
C3.3
PROJECT NUMBER
B-1348


PROJECT:
COMFORT INN
FLOWOOD, MS

CONTENTS:

EROSION CONTROL PLAN & DETAILS


DATE:	10/11/07
DRAWN:	GAB
ALGN:	
REVISED:	

BENCHMARK
Engineering & Surveying, LLC
204 Mary Ann Drive
Brandon, Mississippi 39042
Office 601-925-5917 Fax 601-591-0711
Office 601-925-8597 Fax 601-925-8597
132-B Northside Drive
Clinton, Mississippi 39056

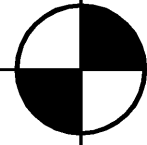

NOTES:

1. NOTES ON SHEET 01, 029, MAKE THE FOLLOWING CALLS:
TO CONTACT AMERICAN AIR MAIL: 001-592-4241 AT LEAST 48 HOURS BEFORE IMPROVEMENTS ARE MADE.
TO CONTACT THE AIRPORT: 001-592-4241 AT LEAST 24 HOURS BEFORE IMPROVEMENTS ARE MADE.
AND REMOVAL OF THE AIRPORT CONTROL, THE CONTRACTOR SHALL BE INSTALLED AT LOCATIONS NECESSARY TO MAINTAIN THE FLOW OF TRAFFIC THROUGH THE AIRPORT.
2. THE CONTRACTOR SHALL BE RESPONSIBLE FOR THE PROTECTION OF ALL EXISTING UTILITIES. 
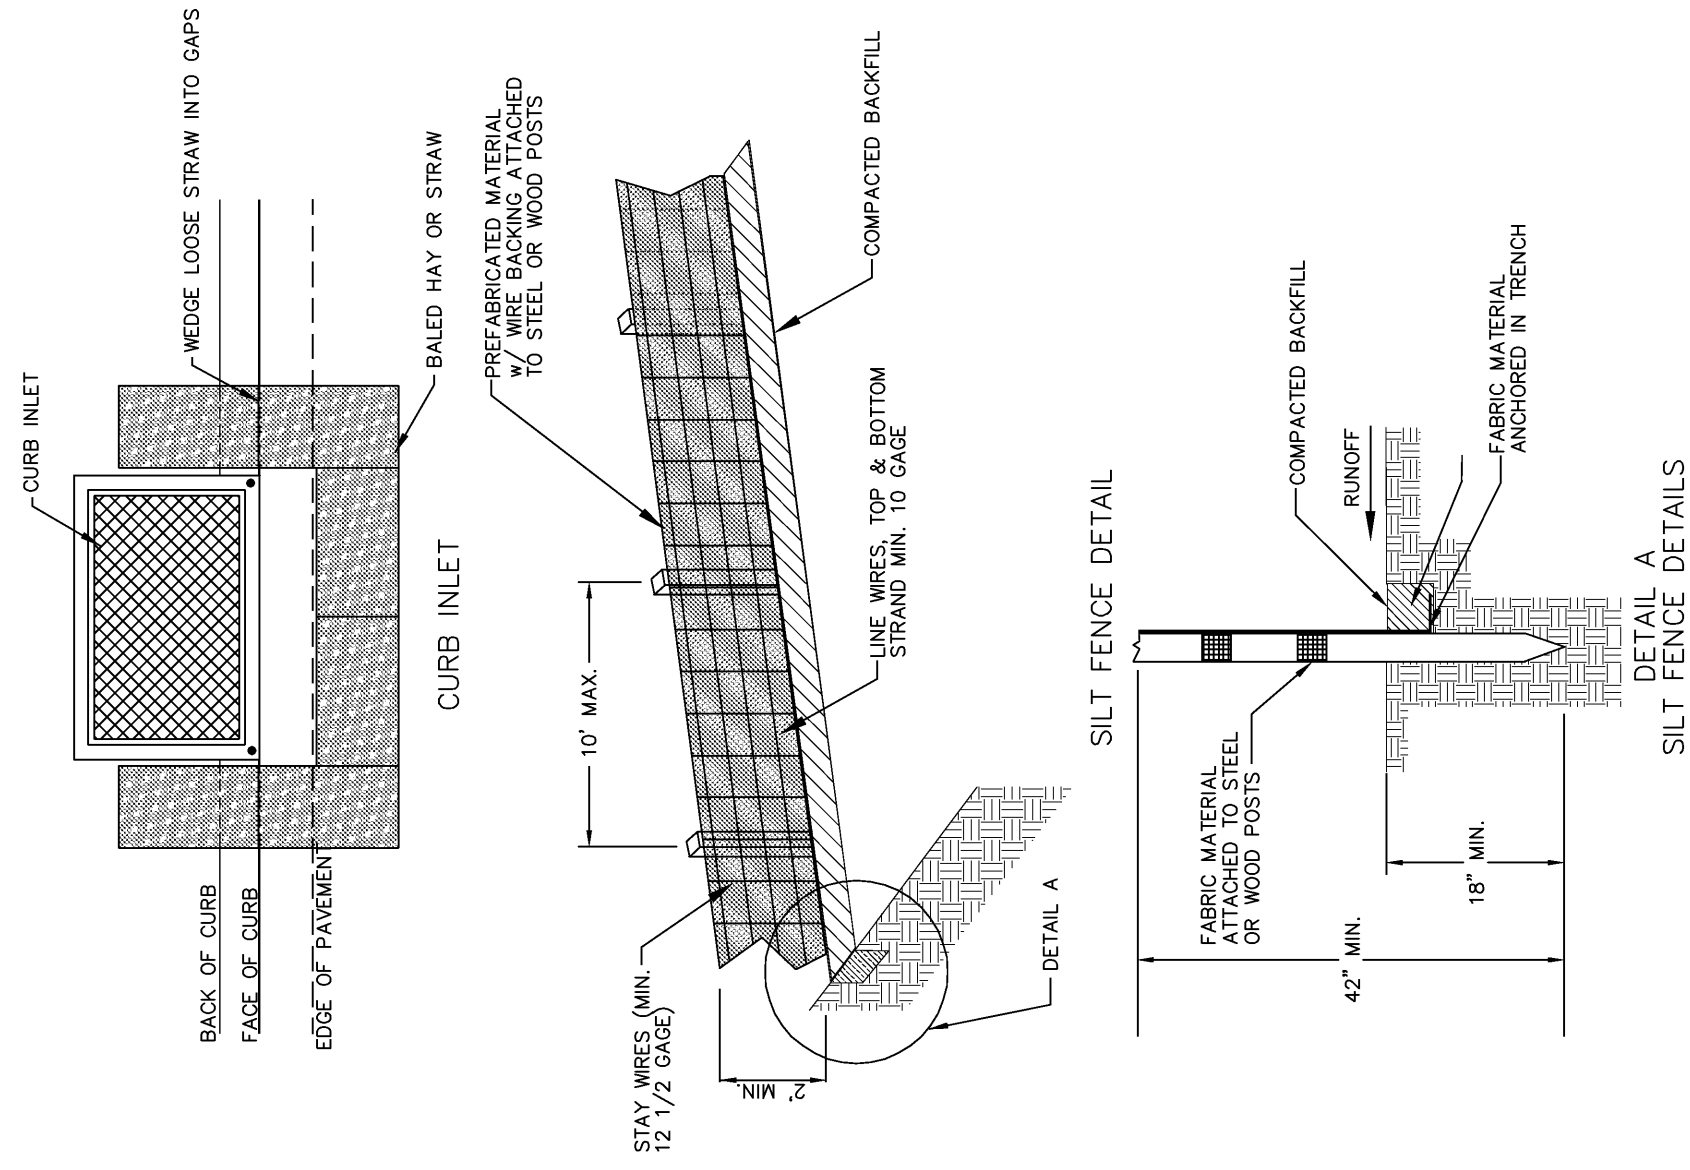

1. WIRE SHALL BE A MINIMUM OF 32" IN WIDTH AND SHALL HAVE A MINIMUM OF 6 LINE WIRES WITH 12" STAY SPACING.
2. GEOTEXTILE FABRIC SHALL BE A MINIMUM OF 36" IN WIDTH AND SHALL BE FASTENED ADEQUATELY TO THE WIRE.
3. STEEL POSTS SHALL BE 5" IN HEIGHT AND OF THE SELF STANCHION ANGLE STEEL TYPE. WOOD POSTS SHALL BE A MINIMUM OF 5" IN HEIGHT AND 4" OR MORE IN DIAMETER.
4. WIRE SHALL BE FASTENED TO WOODEN POSTS WITH NOT LESS THAN 9 GAGE STAPLES 1" LONG.

