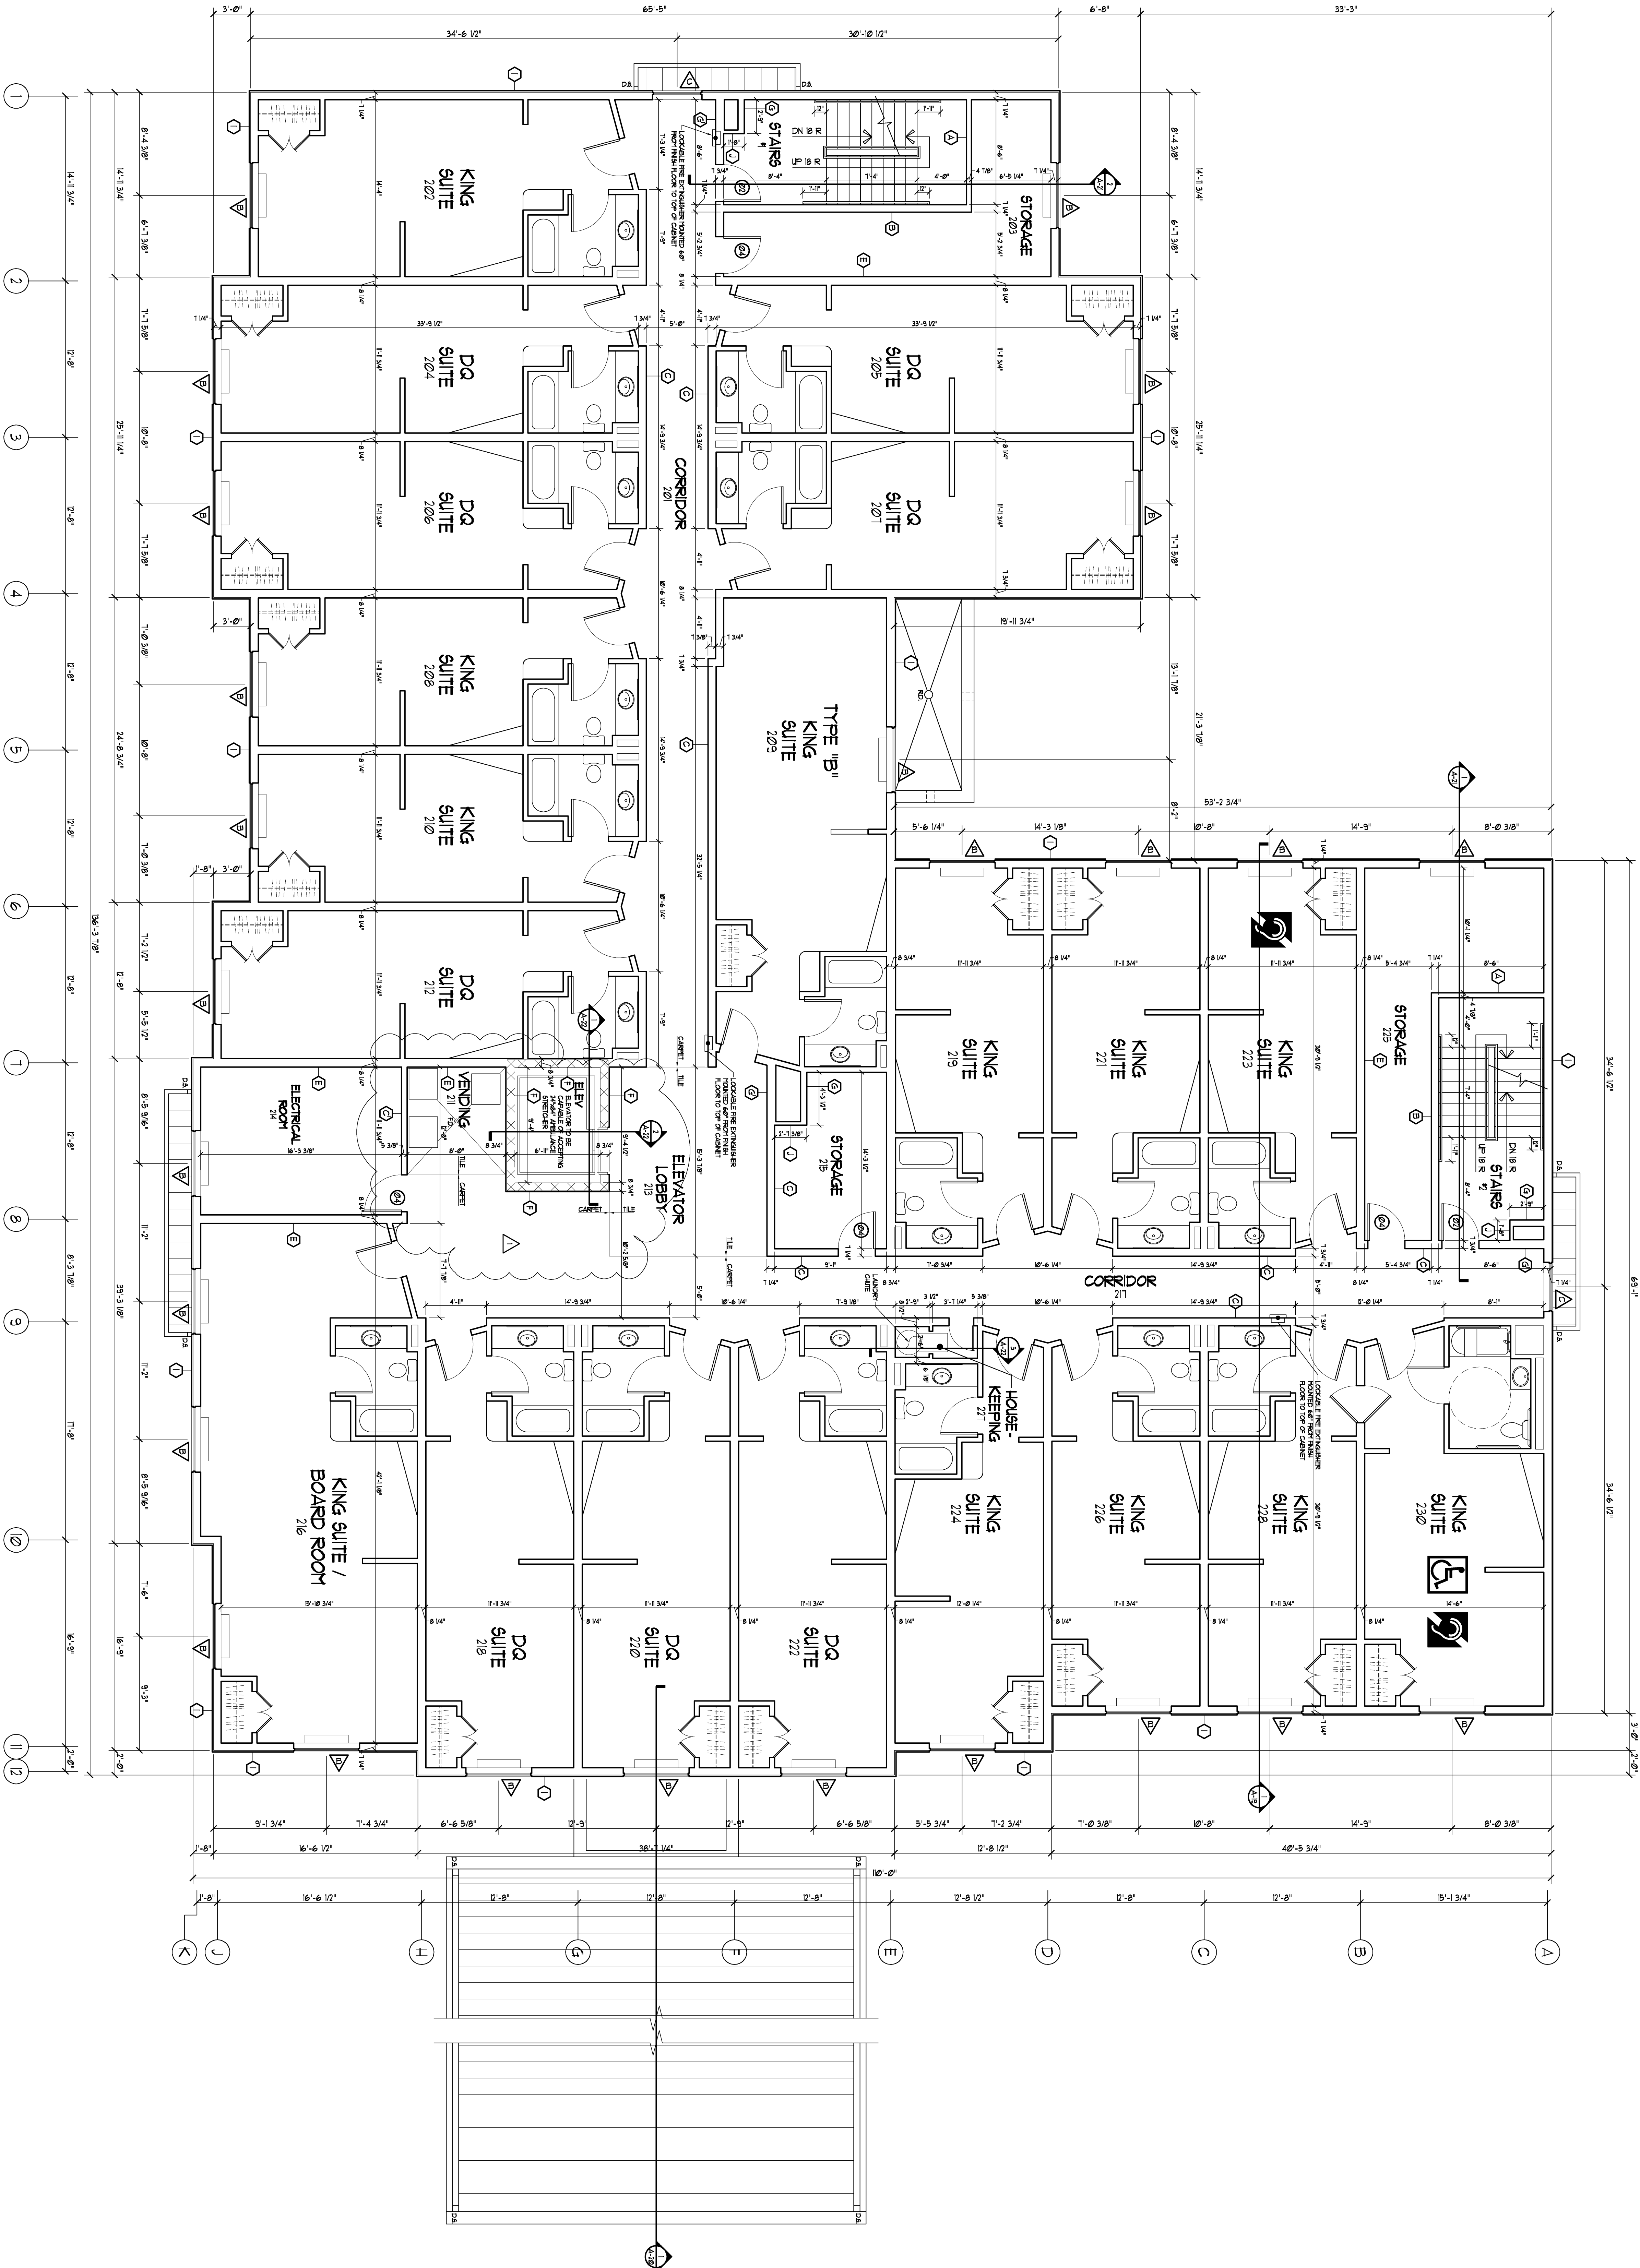


SECOND FLOOR PLAN


SCALE: 3/16" = 1'-0"

20 GUEST ROOMS THIS FLOOR

GENERAL NOTES:

1. SEE SHEET A-12 FOR REFLECTED CEILING PLAN
2. SEE SHEET A-11 & A-1 FOR ENLARGED GUEST ROOM PLANS & DIMENSIONS
3. SEE SHEET A-15 FOR WALL TYPES
4. SEE SHEET A-16 FOR ROOM FINISH SCHEDULE
5. SEE SHEET A-17 FOR DOOR TYPES & SCHEDULES
6. SEE SHEET A-18 FOR WINDOW TYPES

RICHARD F. STELDT & ASSOCIATES, LTD. ARCHITECTS
This document, and the ideas and designs incorporated herein, are the property of Richard F. Steldt & Associates, Ltd. and shall remain the confidential property of Richard F. Steldt & Associates, Ltd.

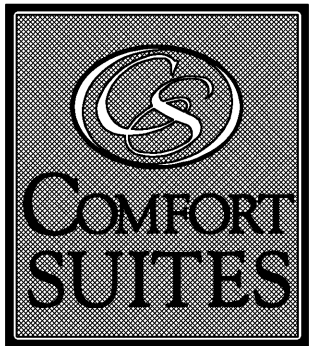

70 UNITS

FLOWOOD, MS

date	comments
REVISIONS	
Job: 22233-1107	
Date: 12-14-07	

1/8"=0'-0" REFERRED FROM ARCHITECT'S

Drawn: AJP
Approved:



RICHARD F. STELDT & ASSOCIATES, LTD.
ARCHITECTS
(262) 502-4500
N85 W18058 APPLETON AVE., MENOMONEE FALLS, WI 53051

A-3

Sheet