


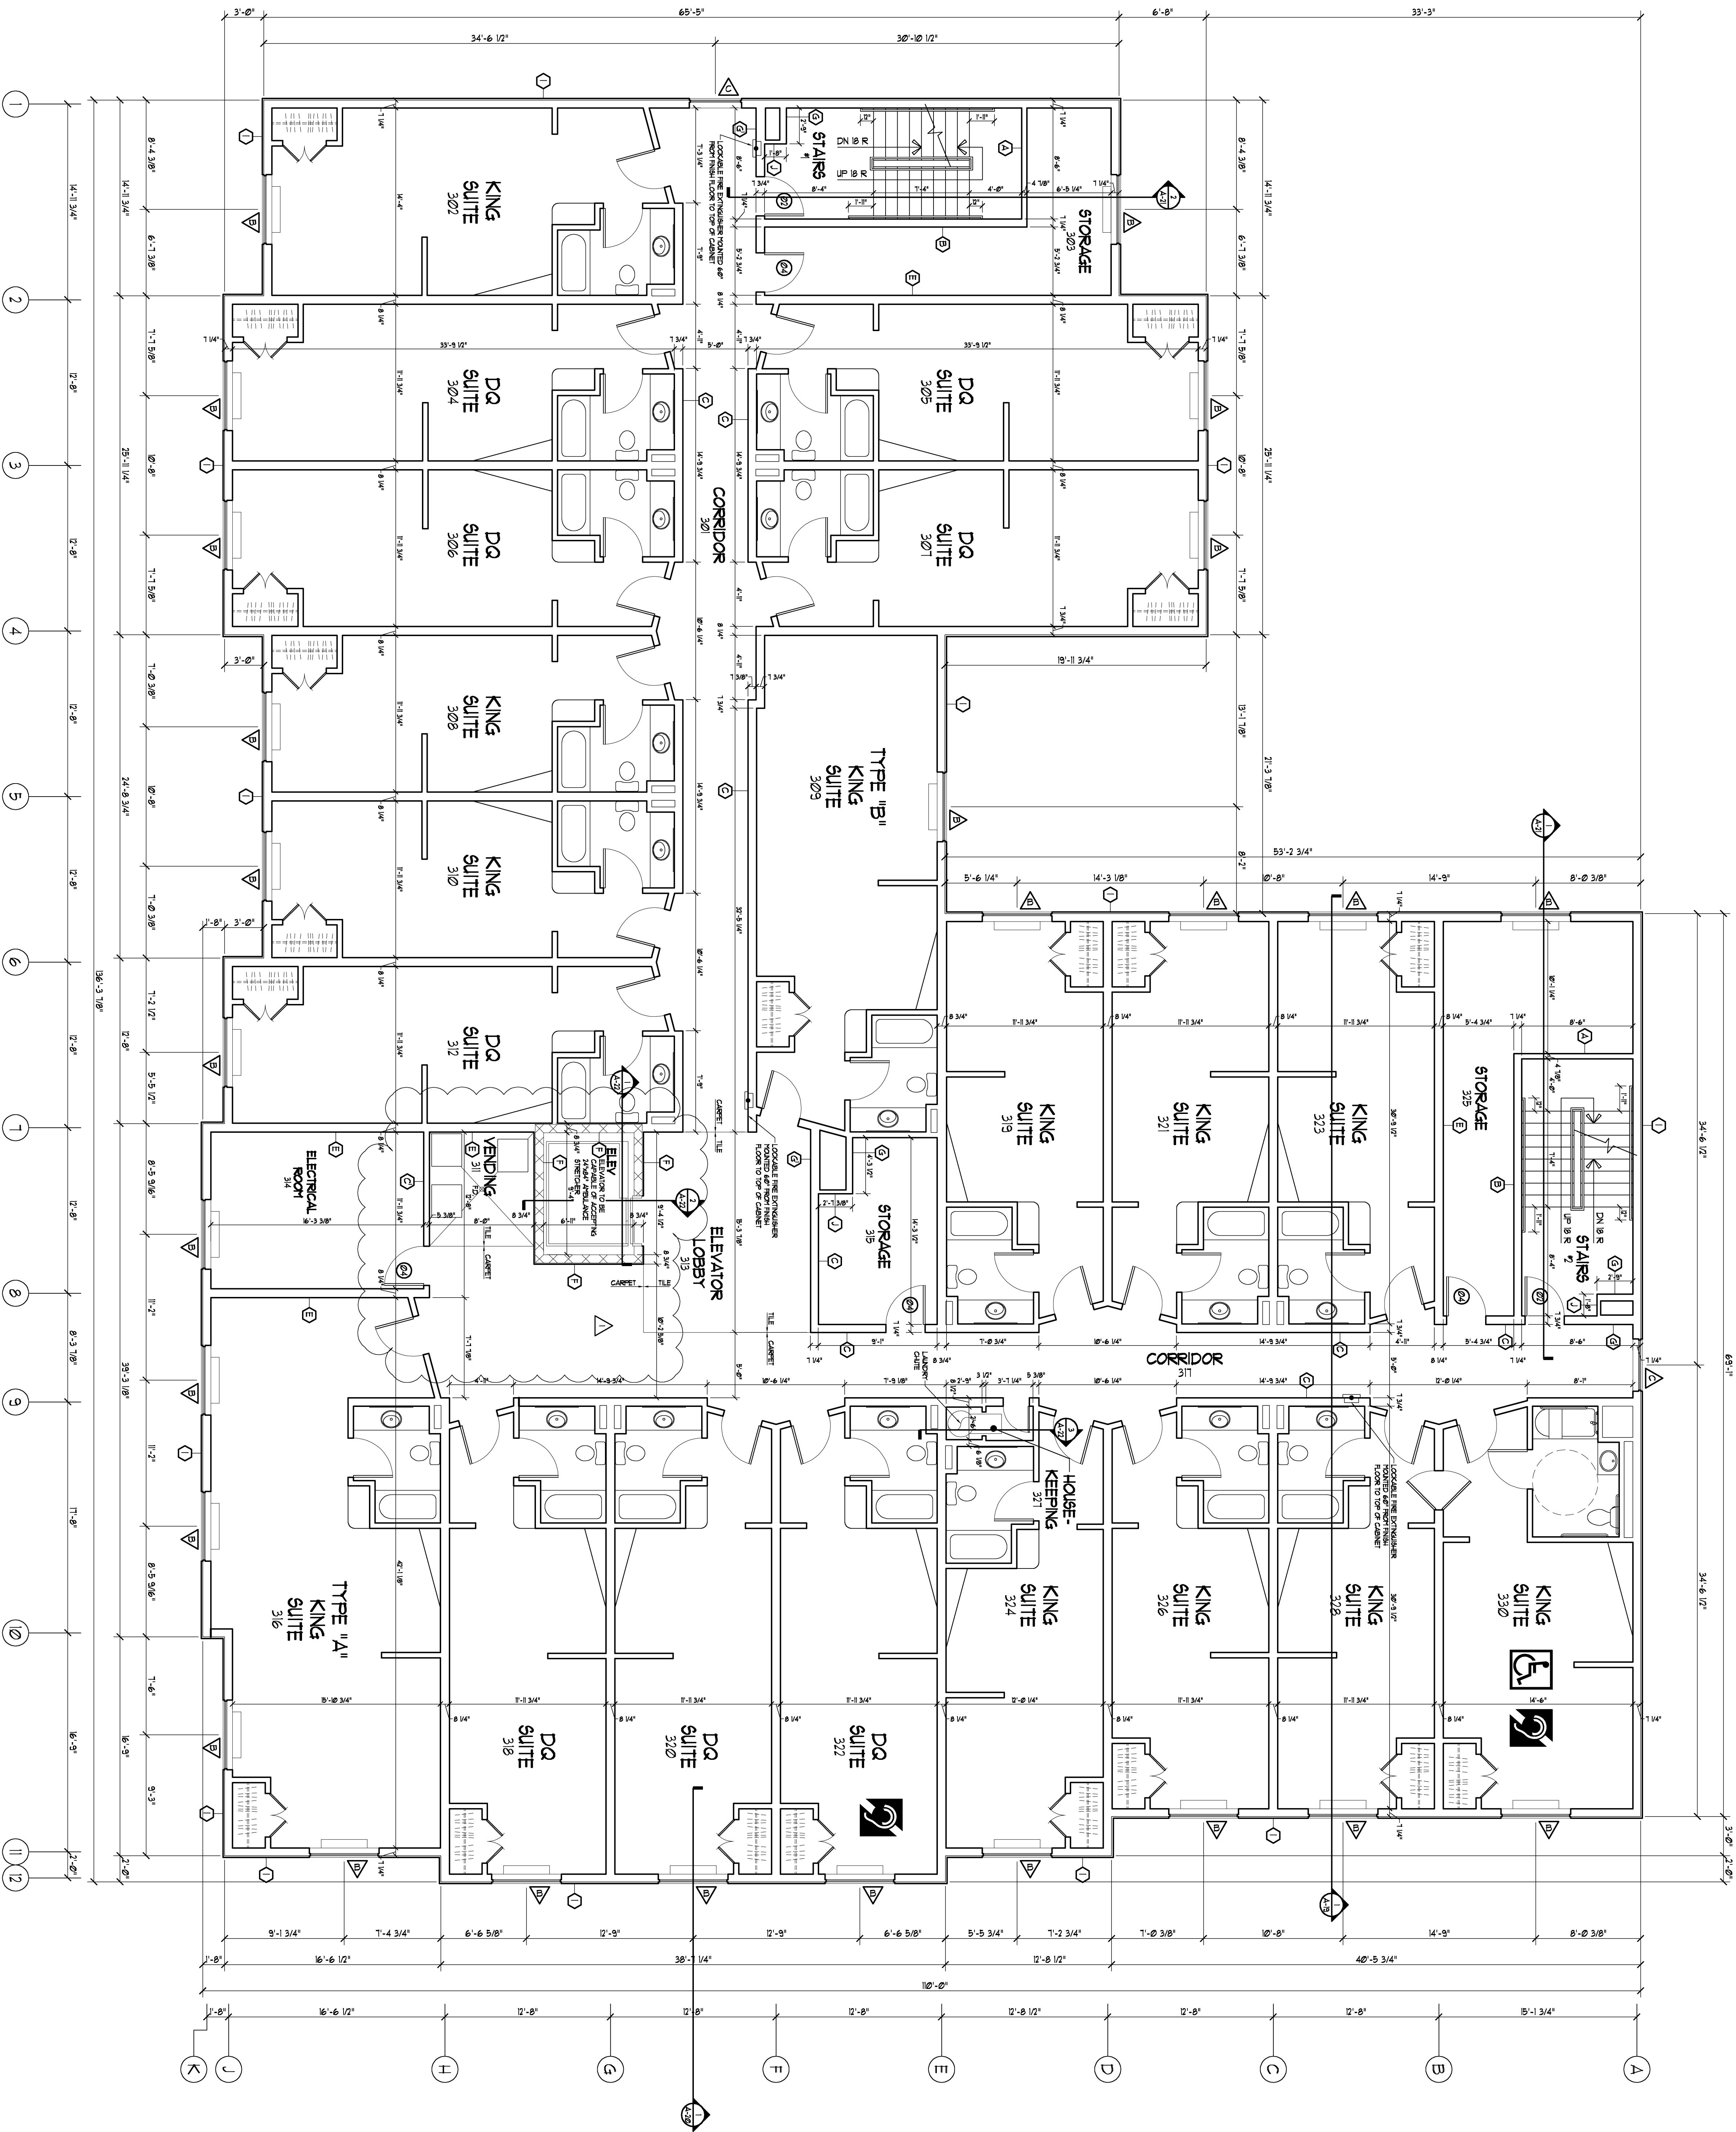

THIRD FLOOR PLAN
SCALE: 3/16" = 1'-0"
20 GUEST ROOMS THIS FLOOR

- GENERAL NOTES:
1. SEE SHEET A-1/2 FOR SELECTED CEILING PLAN
 2. SEE SHEET A-1 & A-11 FOR ENLARGED GUEST ROOM PLANS & DIMENSIONS
 3. SEE SHEET A-1/3 FOR WALL TYPES
 4. SEE SHEET A-1/6 FOR ROOM FINISH SCHEDULE
 5. SEE SHEET A-1/7 FOR DOOR TYPES & SCHEDULES
 6. SEE SHEET A-1/8 FOR WINDOW TYPES

RICHARD F. STELDT & ASSOCIATES, LTD. ARCHITECTS
CONSULTING ARCHITECTS
The drawings and the work of Richard F. Steldt & Associates, Ltd. are the property of Richard F. Steldt & Associates, Ltd. and shall remain the property of Richard F. Steldt & Associates, Ltd.

Sheet

A-4

70 UNITS

FLOWOOD, MS

DATE COMMENTS

REVISIONS

Job: 2233-1107

Date: 12-14-07

Approved:

Drawn: AAP

RICHARD F. STELDT & ASSOCIATES, LTD. ARCHITECTS

= ARCHITECTS =

(202) 502-4500

N85 W16058 APPLETON AVE., MENOMONEE FALLS, WI 53051