




**1 EAST ELEVATION**  
3/32" = 1'-0"

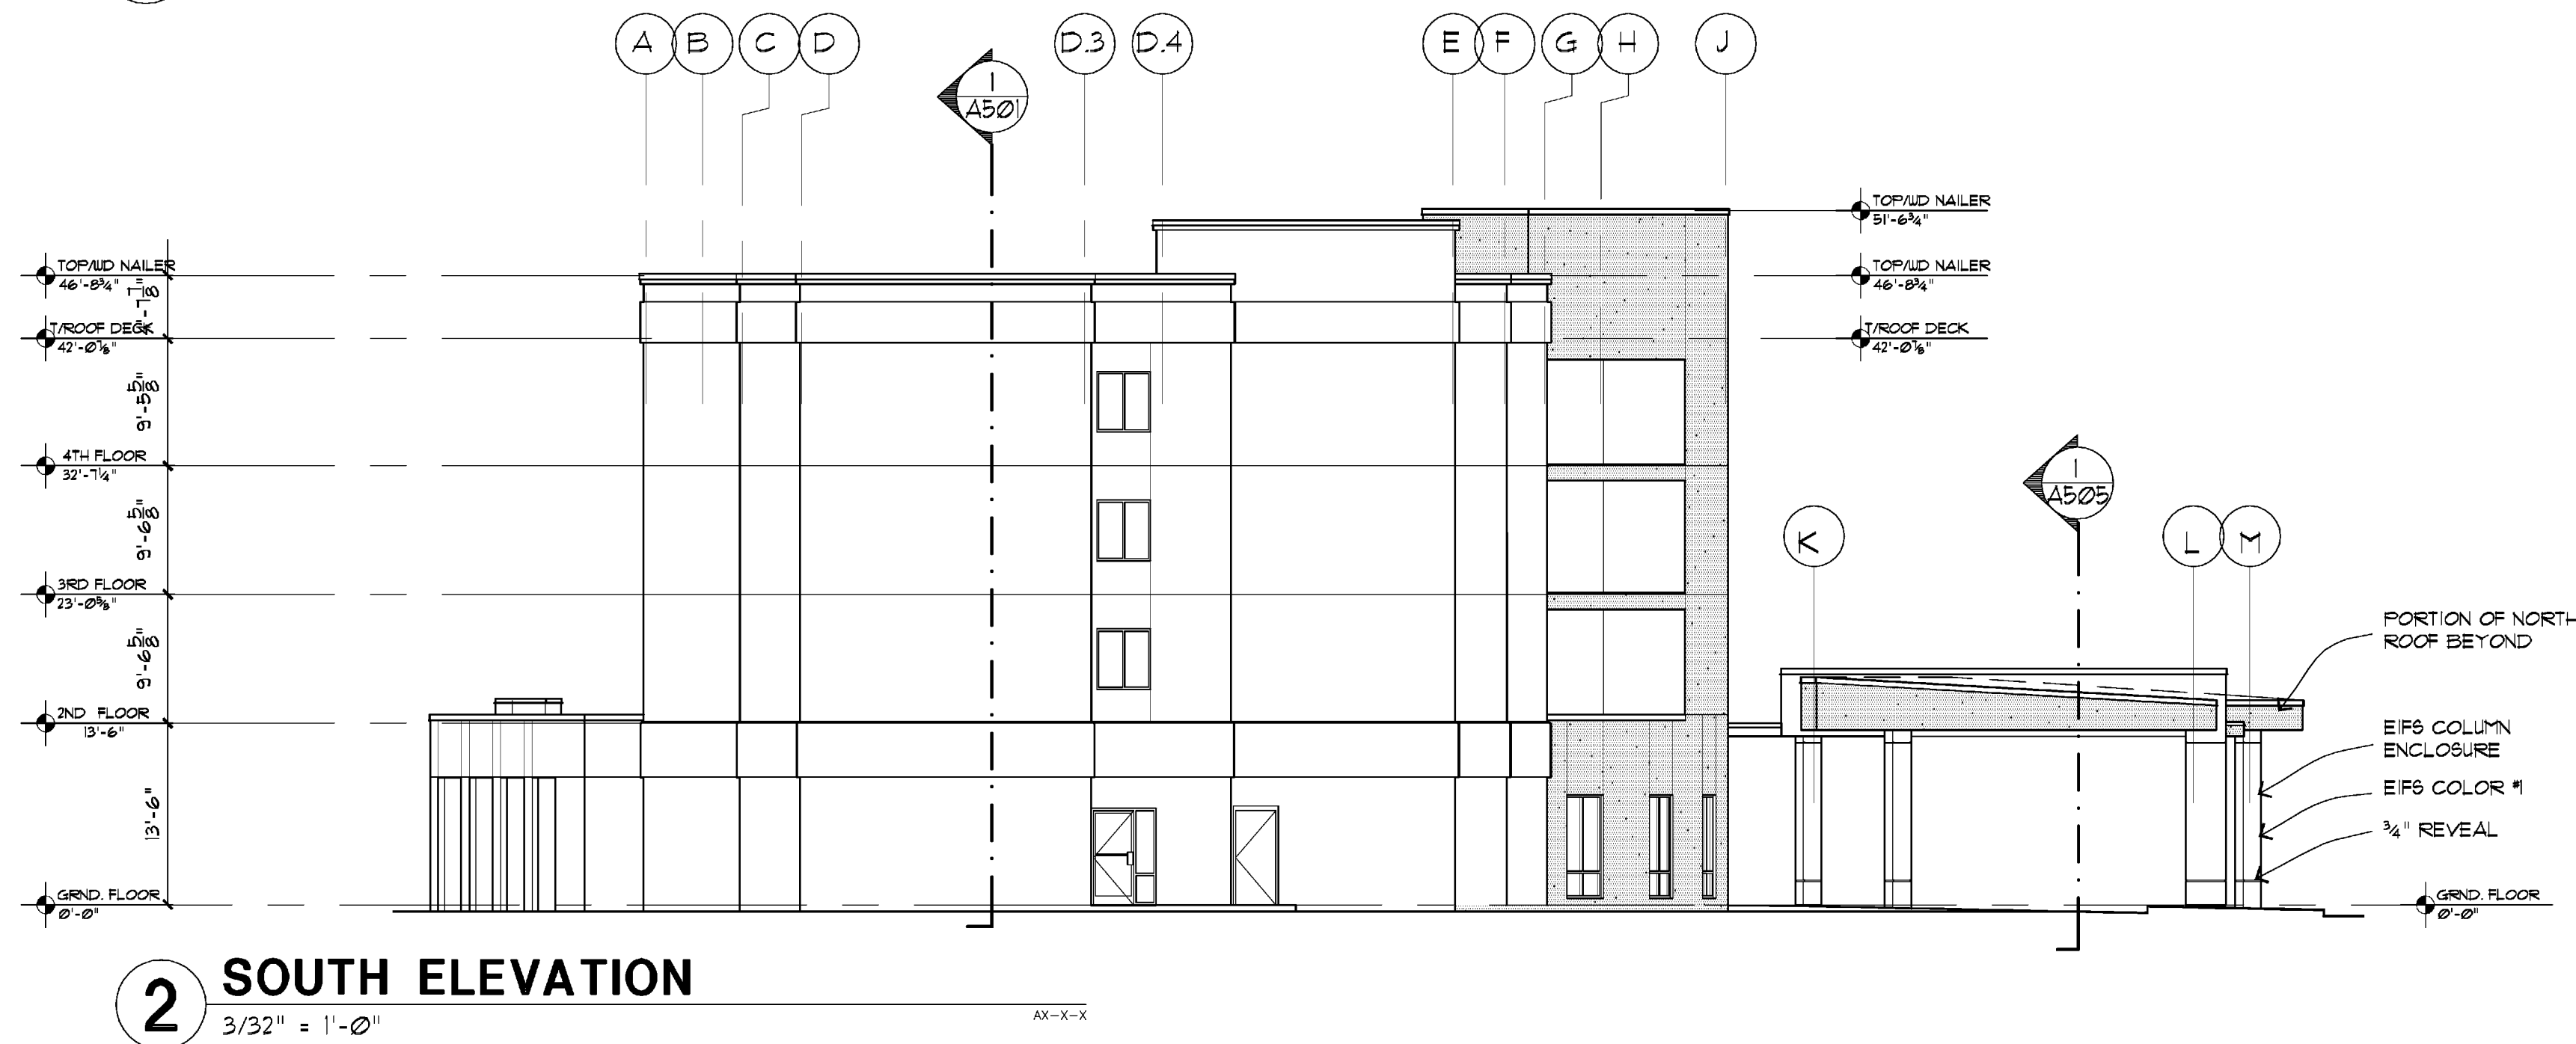

**2 SOUTH ELEVATION**  
3/32" = 1'-0"

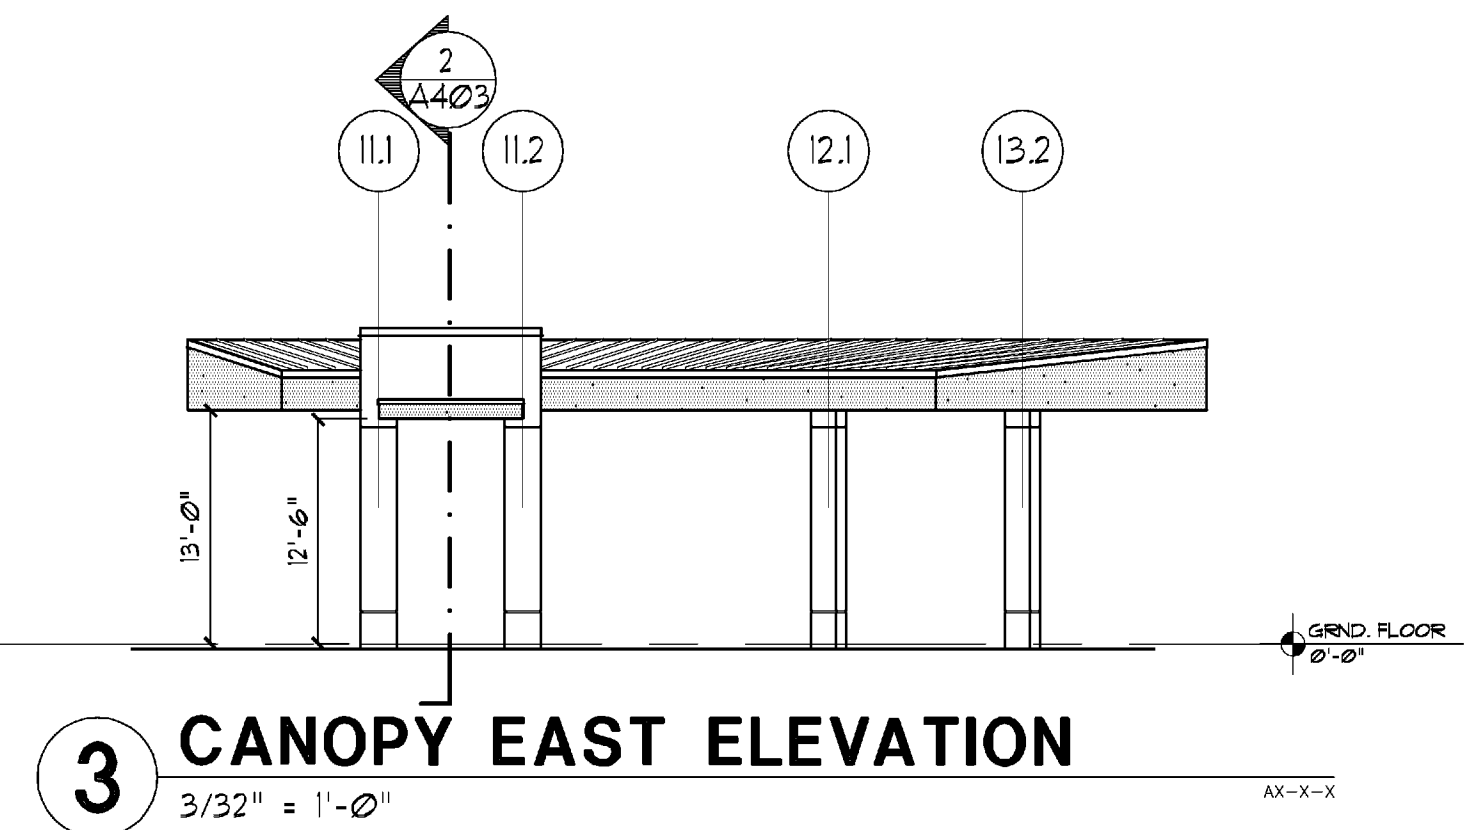

**3 CANOPY EAST ELEVATION**  
3/32" = 1'-0"

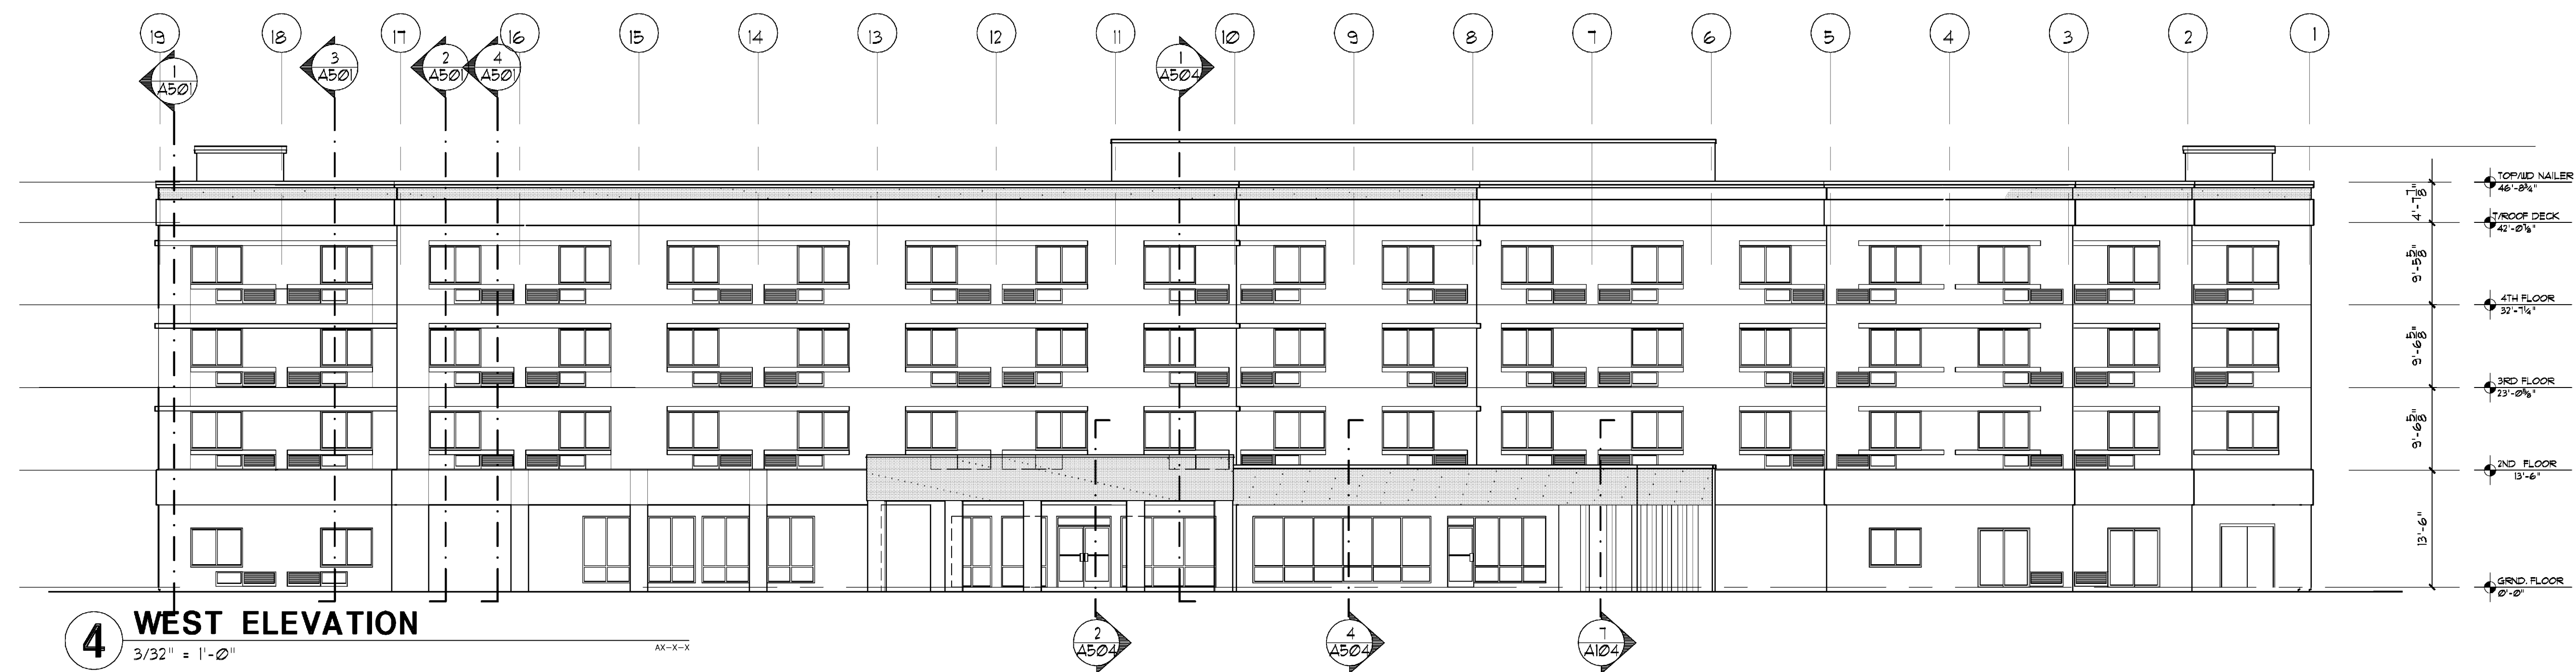


**4 WEST ELEVATION**  
3/32" = 1'-0"



**Richard Molenaar**  
ARCHITECT

**EXTERIOR FINISH KEY**

	COLOR 1
	COLOR 2
	COLOR 3
	COLOR 4

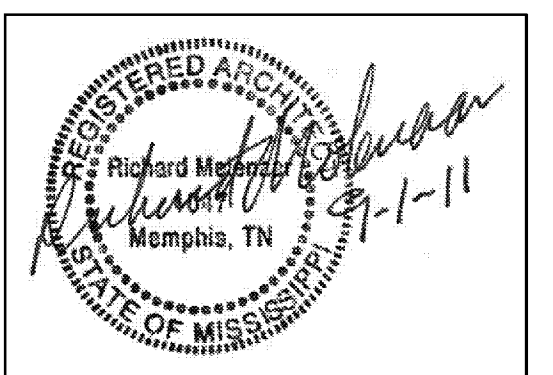

PROJECT NAME:



Riverwind Drive Pearl, Mississippi

SHEET TITLE:

PROJECT NO.  
09018

LATEST REVISION:  
△

DRAWN BY:

CHECKED BY:

SHEET NUMBER:

DATE:

9/01/2011

**A401**