



1 WALL SECTION
3/8" = 1'-0"

AX-X-X

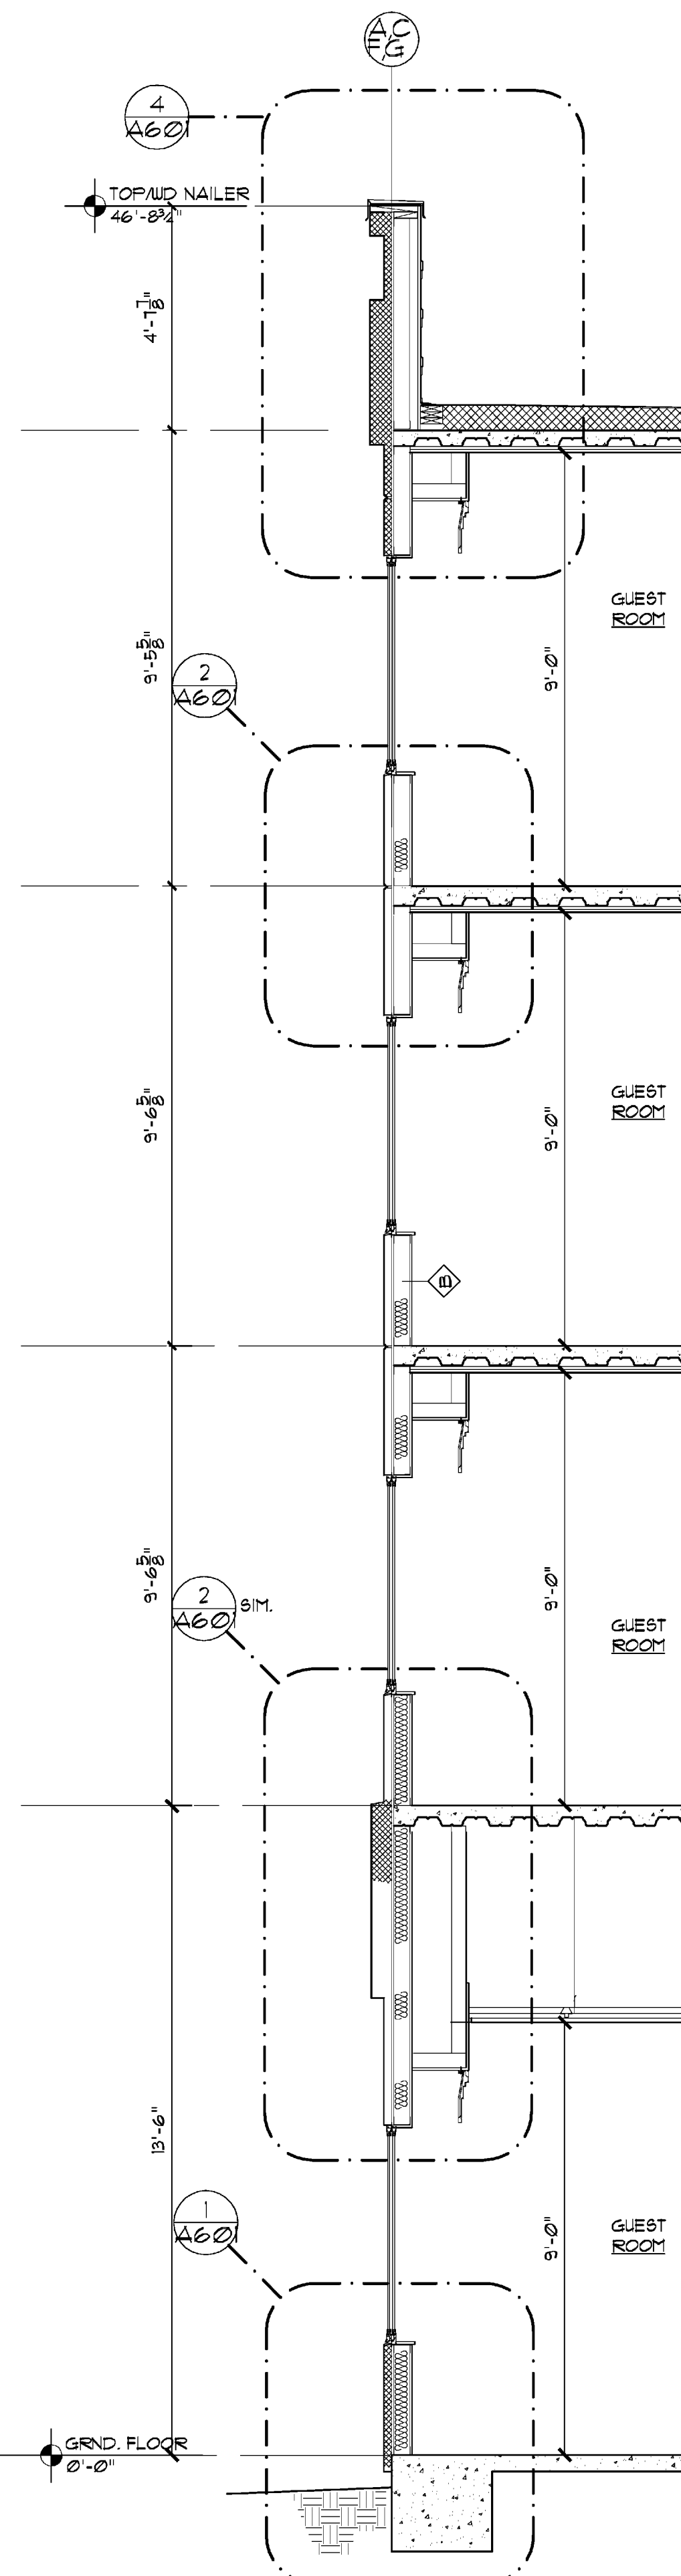


2 WALL SECTION
3/8" = 1'-0"

AX-X-X

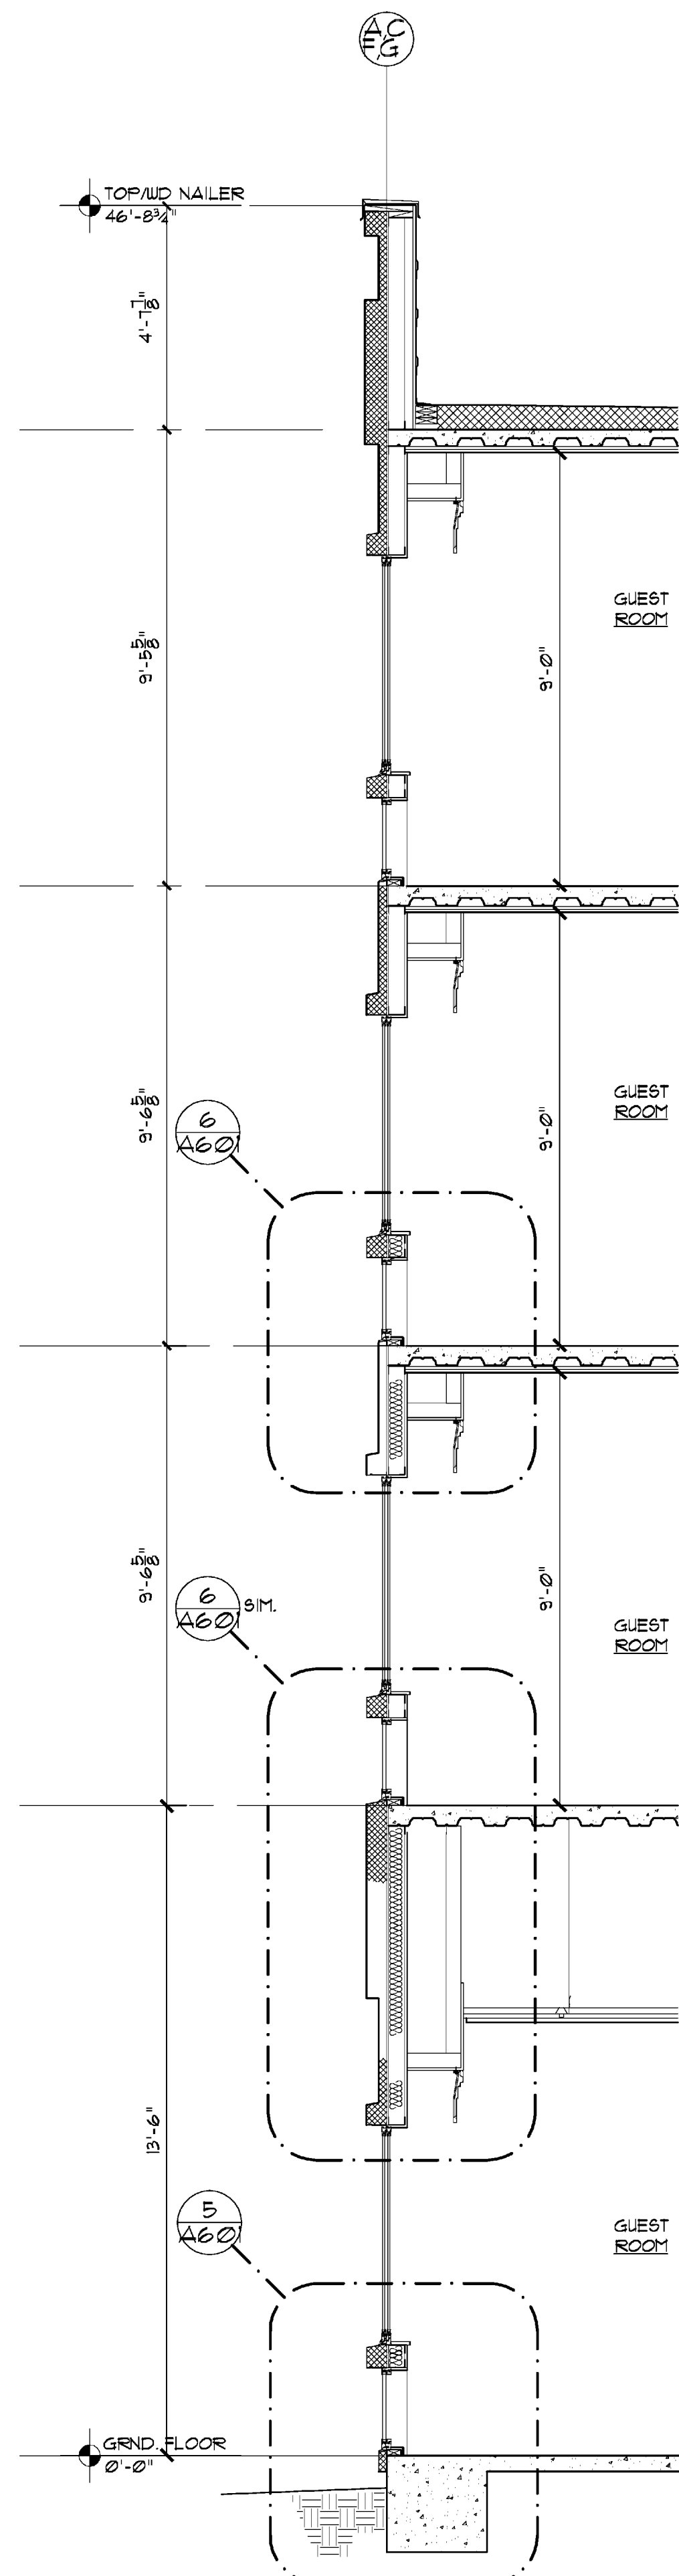


3 WALL SECTION
3/8" = 1'-0"

AX-X-X

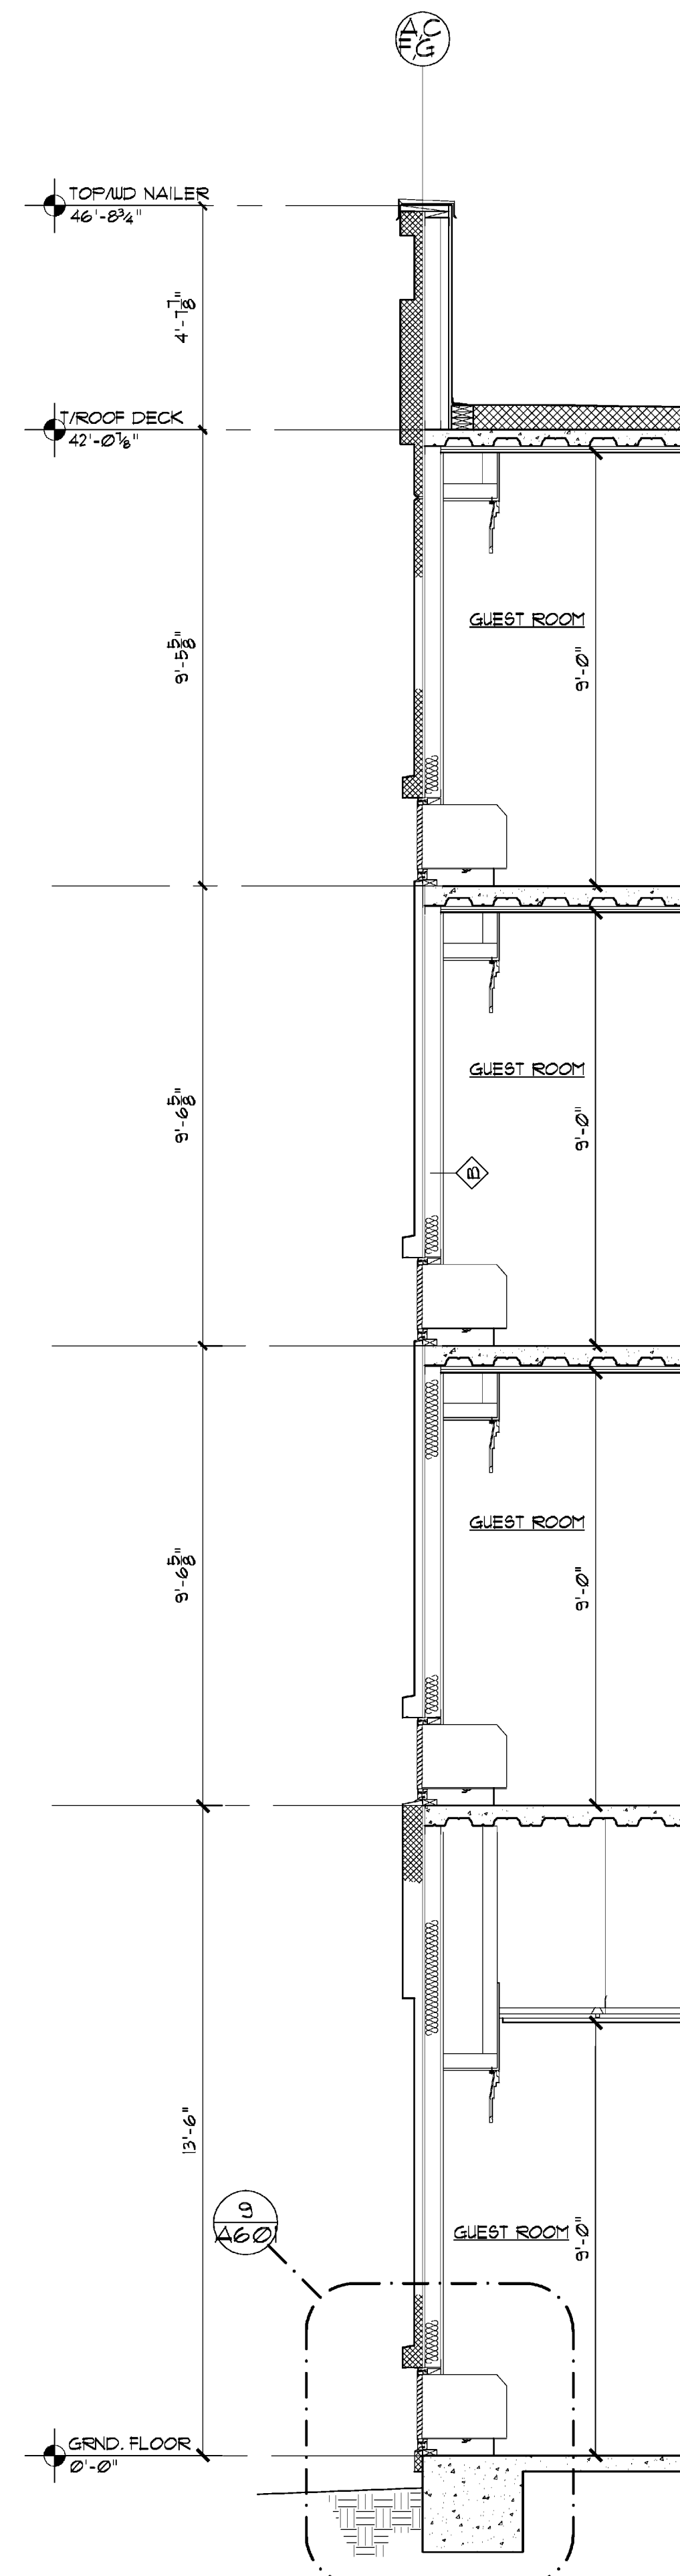


4 WALL SECTION
3/8" = 1'-0"

AX-X-X

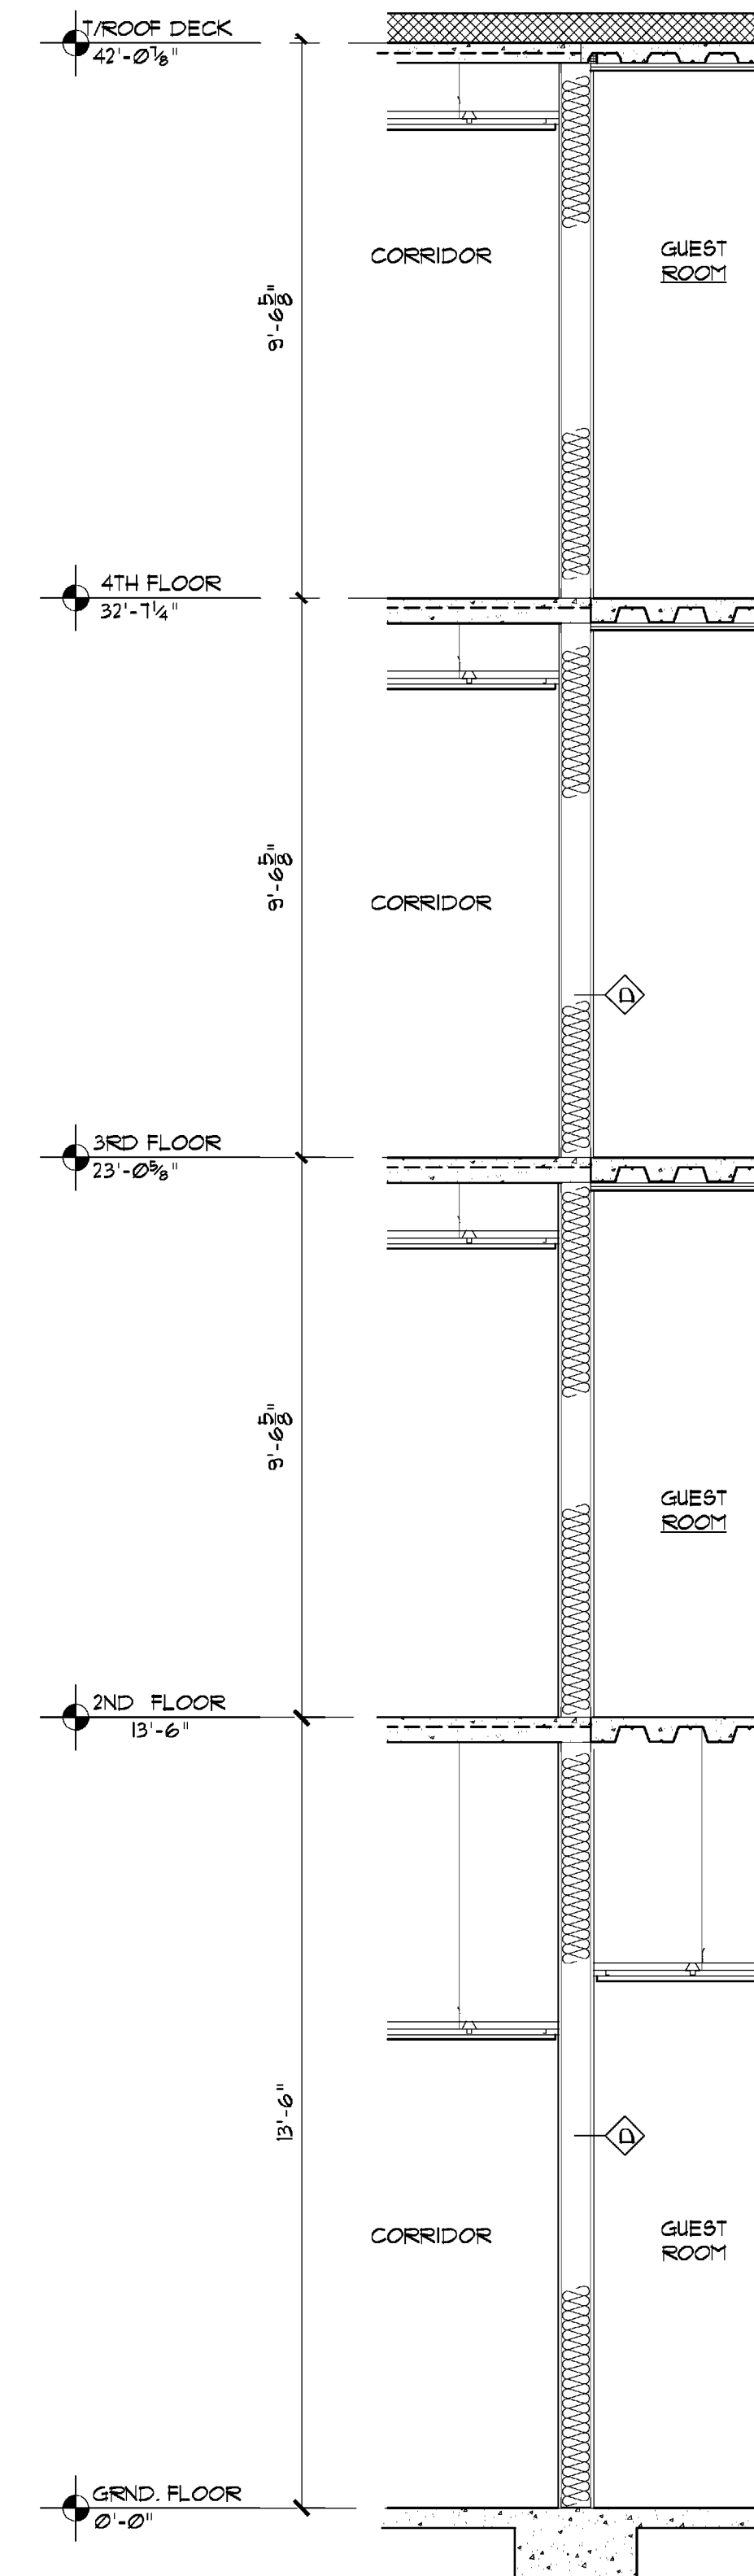


5 WALL SECTION
3/8" = 1'-0"

AX-X-X

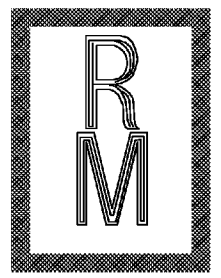


Richard Molenaar

ARCHITECT

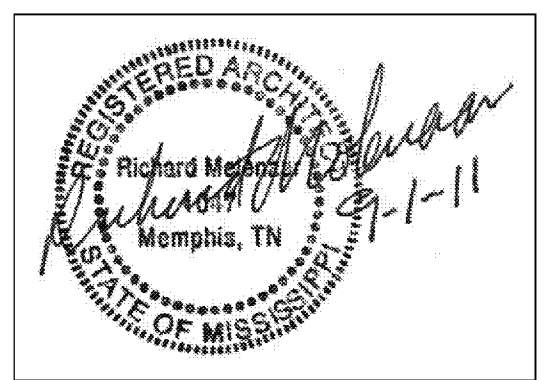

PROJECT NAME:

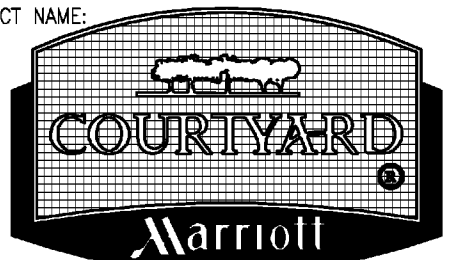

Riverwind Drive Pearl, Mississippi

SHEET TITLE:

Wall Sections

PROJECT NO.

09018

LATEST REVISION:



DRAWN BY: CHECKED BY:

cj rm

SHEET NUMBER:

DATE:
9/01/2011

A501