




**1 WALL SECTION**  
3/8" = 1'-0"

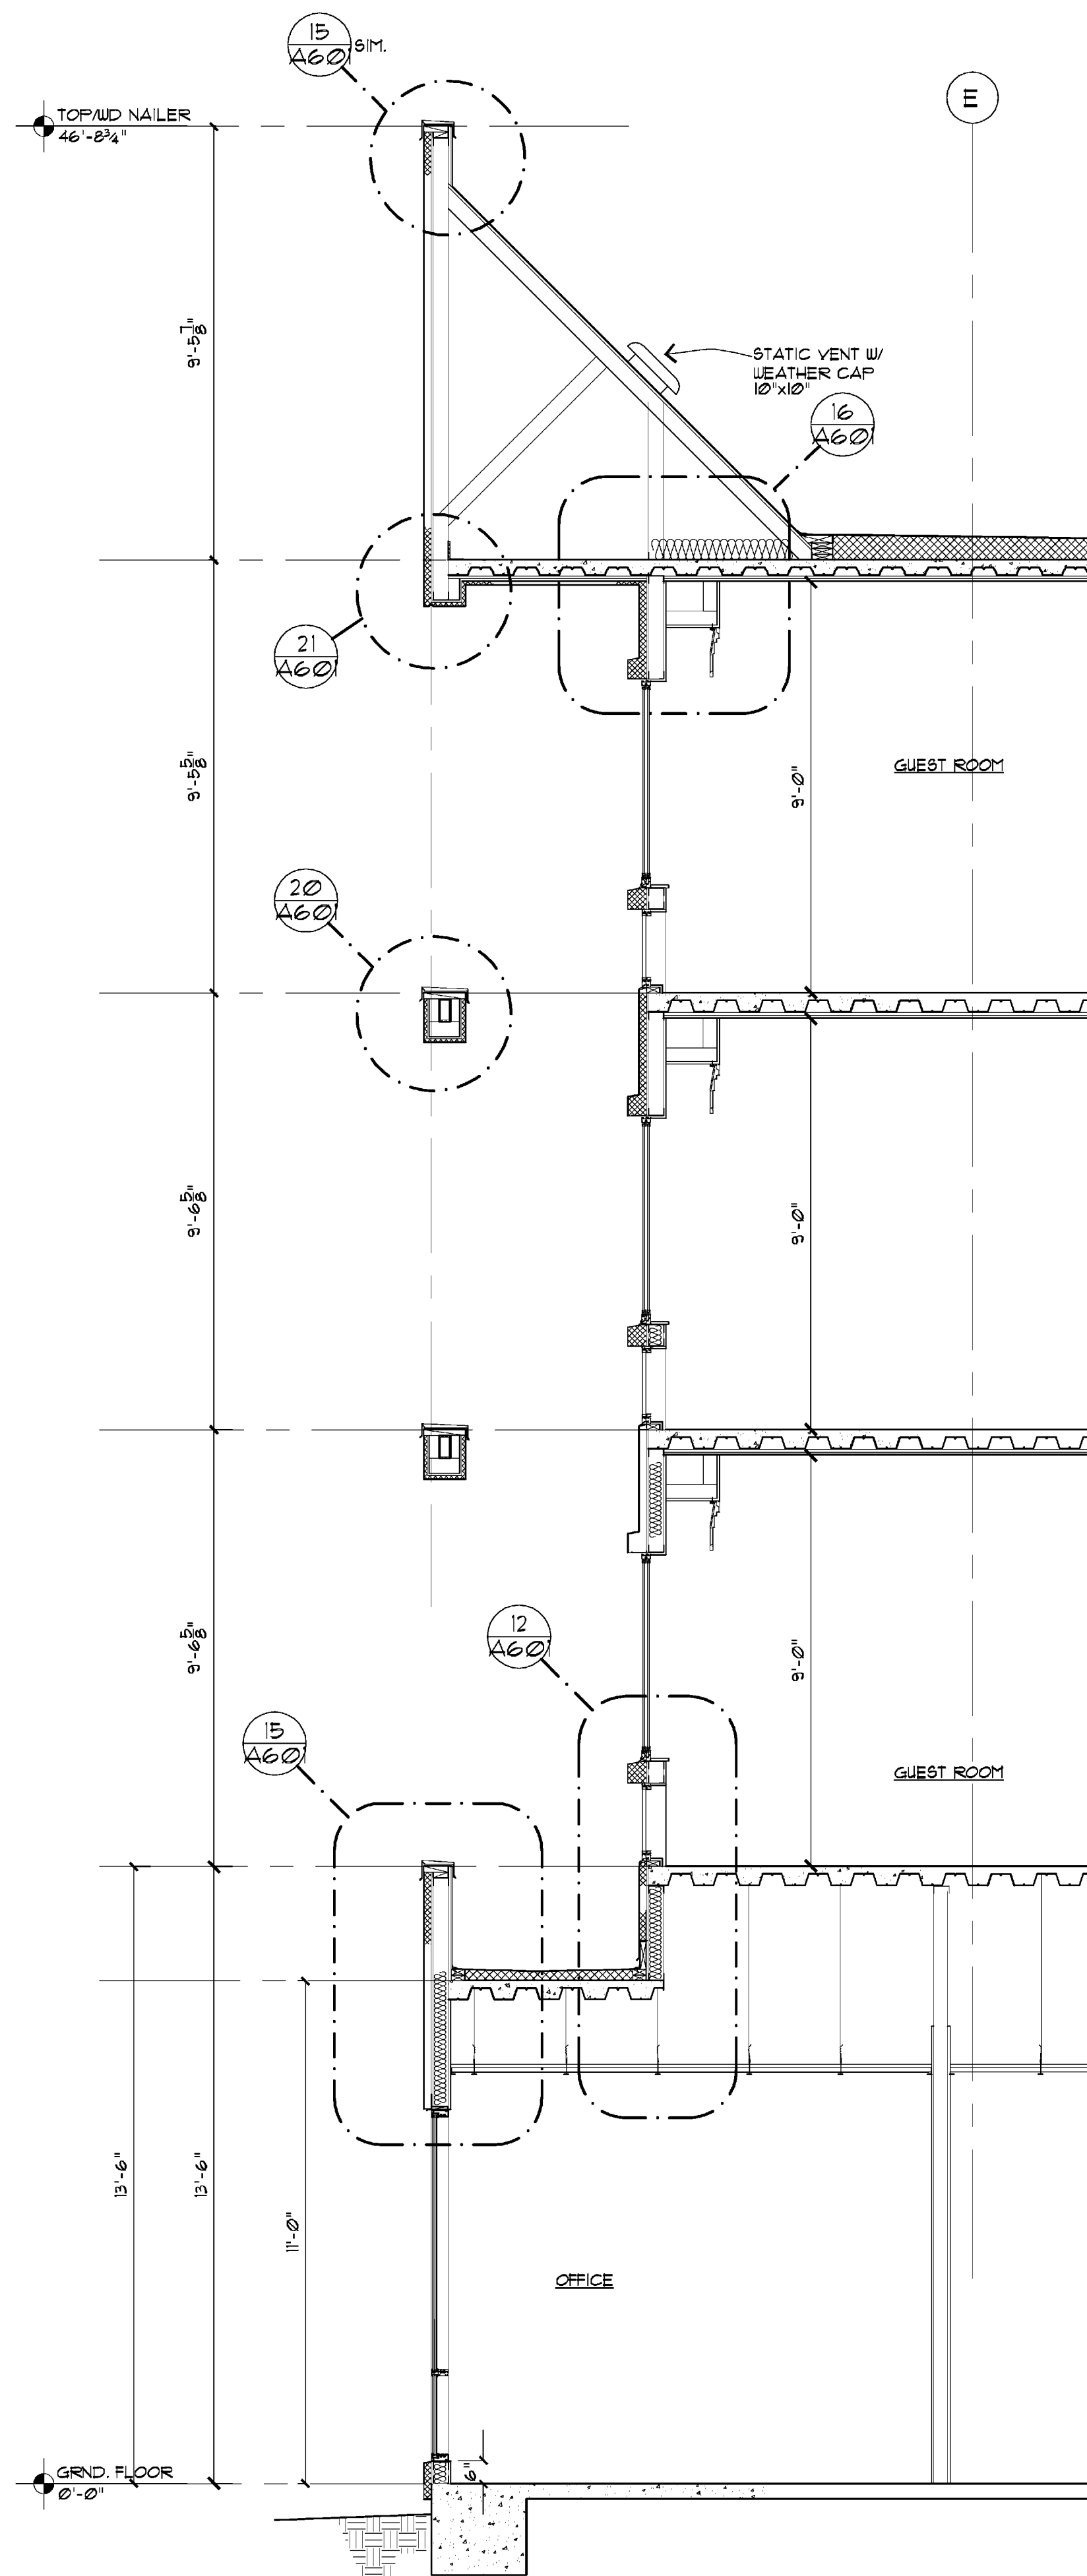


**2 WALL SECTION**  
3/8" = 1'-0"

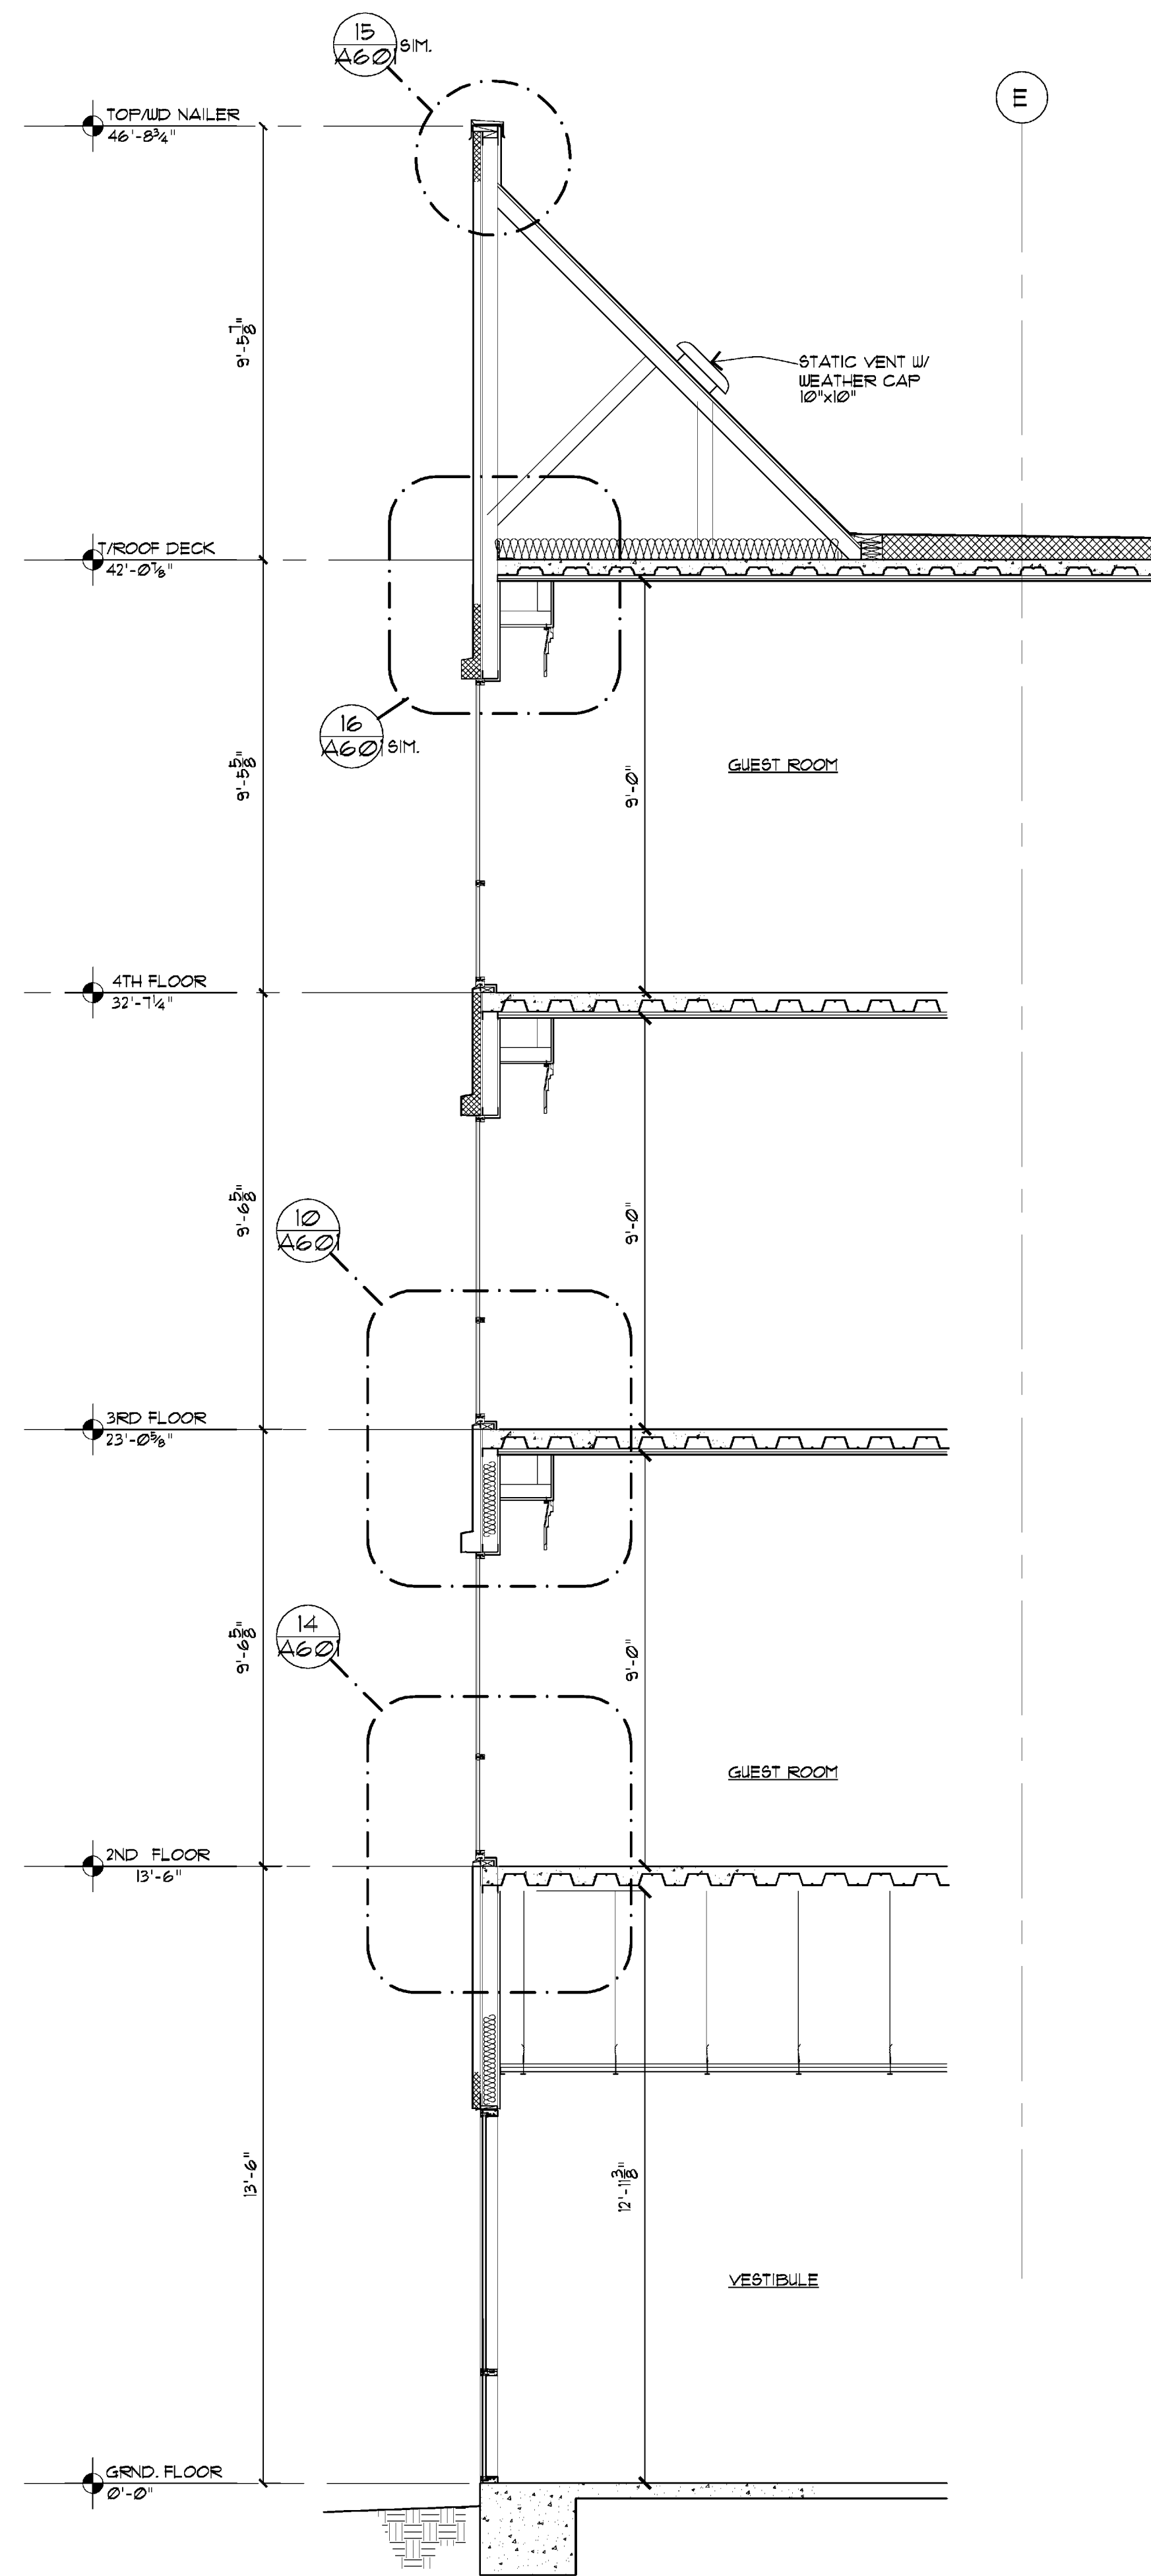

**3 ELEV. SECTION**  
3/8" = 1'-0"

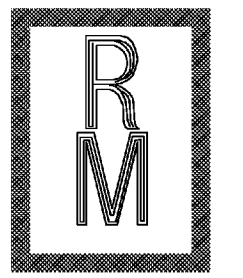

**Richard Molenaar**  
ARCHITECT

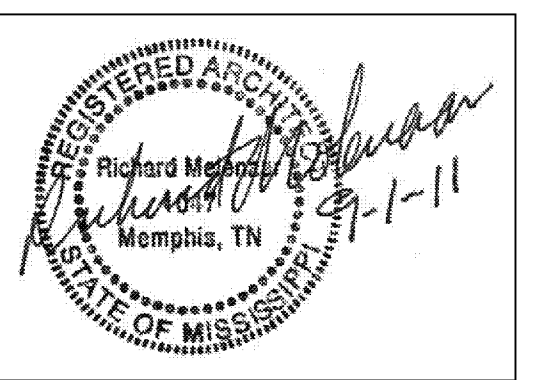

PROJECT NAME:



Riverwind Drive Pearl, Mississippi

SHEET TITLE:  
**Wall Sections**

PROJECT NO.  
**09018**

LATEST REVISION:

DRAWN BY: **cj**

CHECKED BY: **rm**

SHEET NUMBER:

DATE:  
**9/01/2011**

**A503**