




4 WALL/ROOF SECTION (SIM. & LOBBY MEDIA PODS)
3/8" = 1'-0"

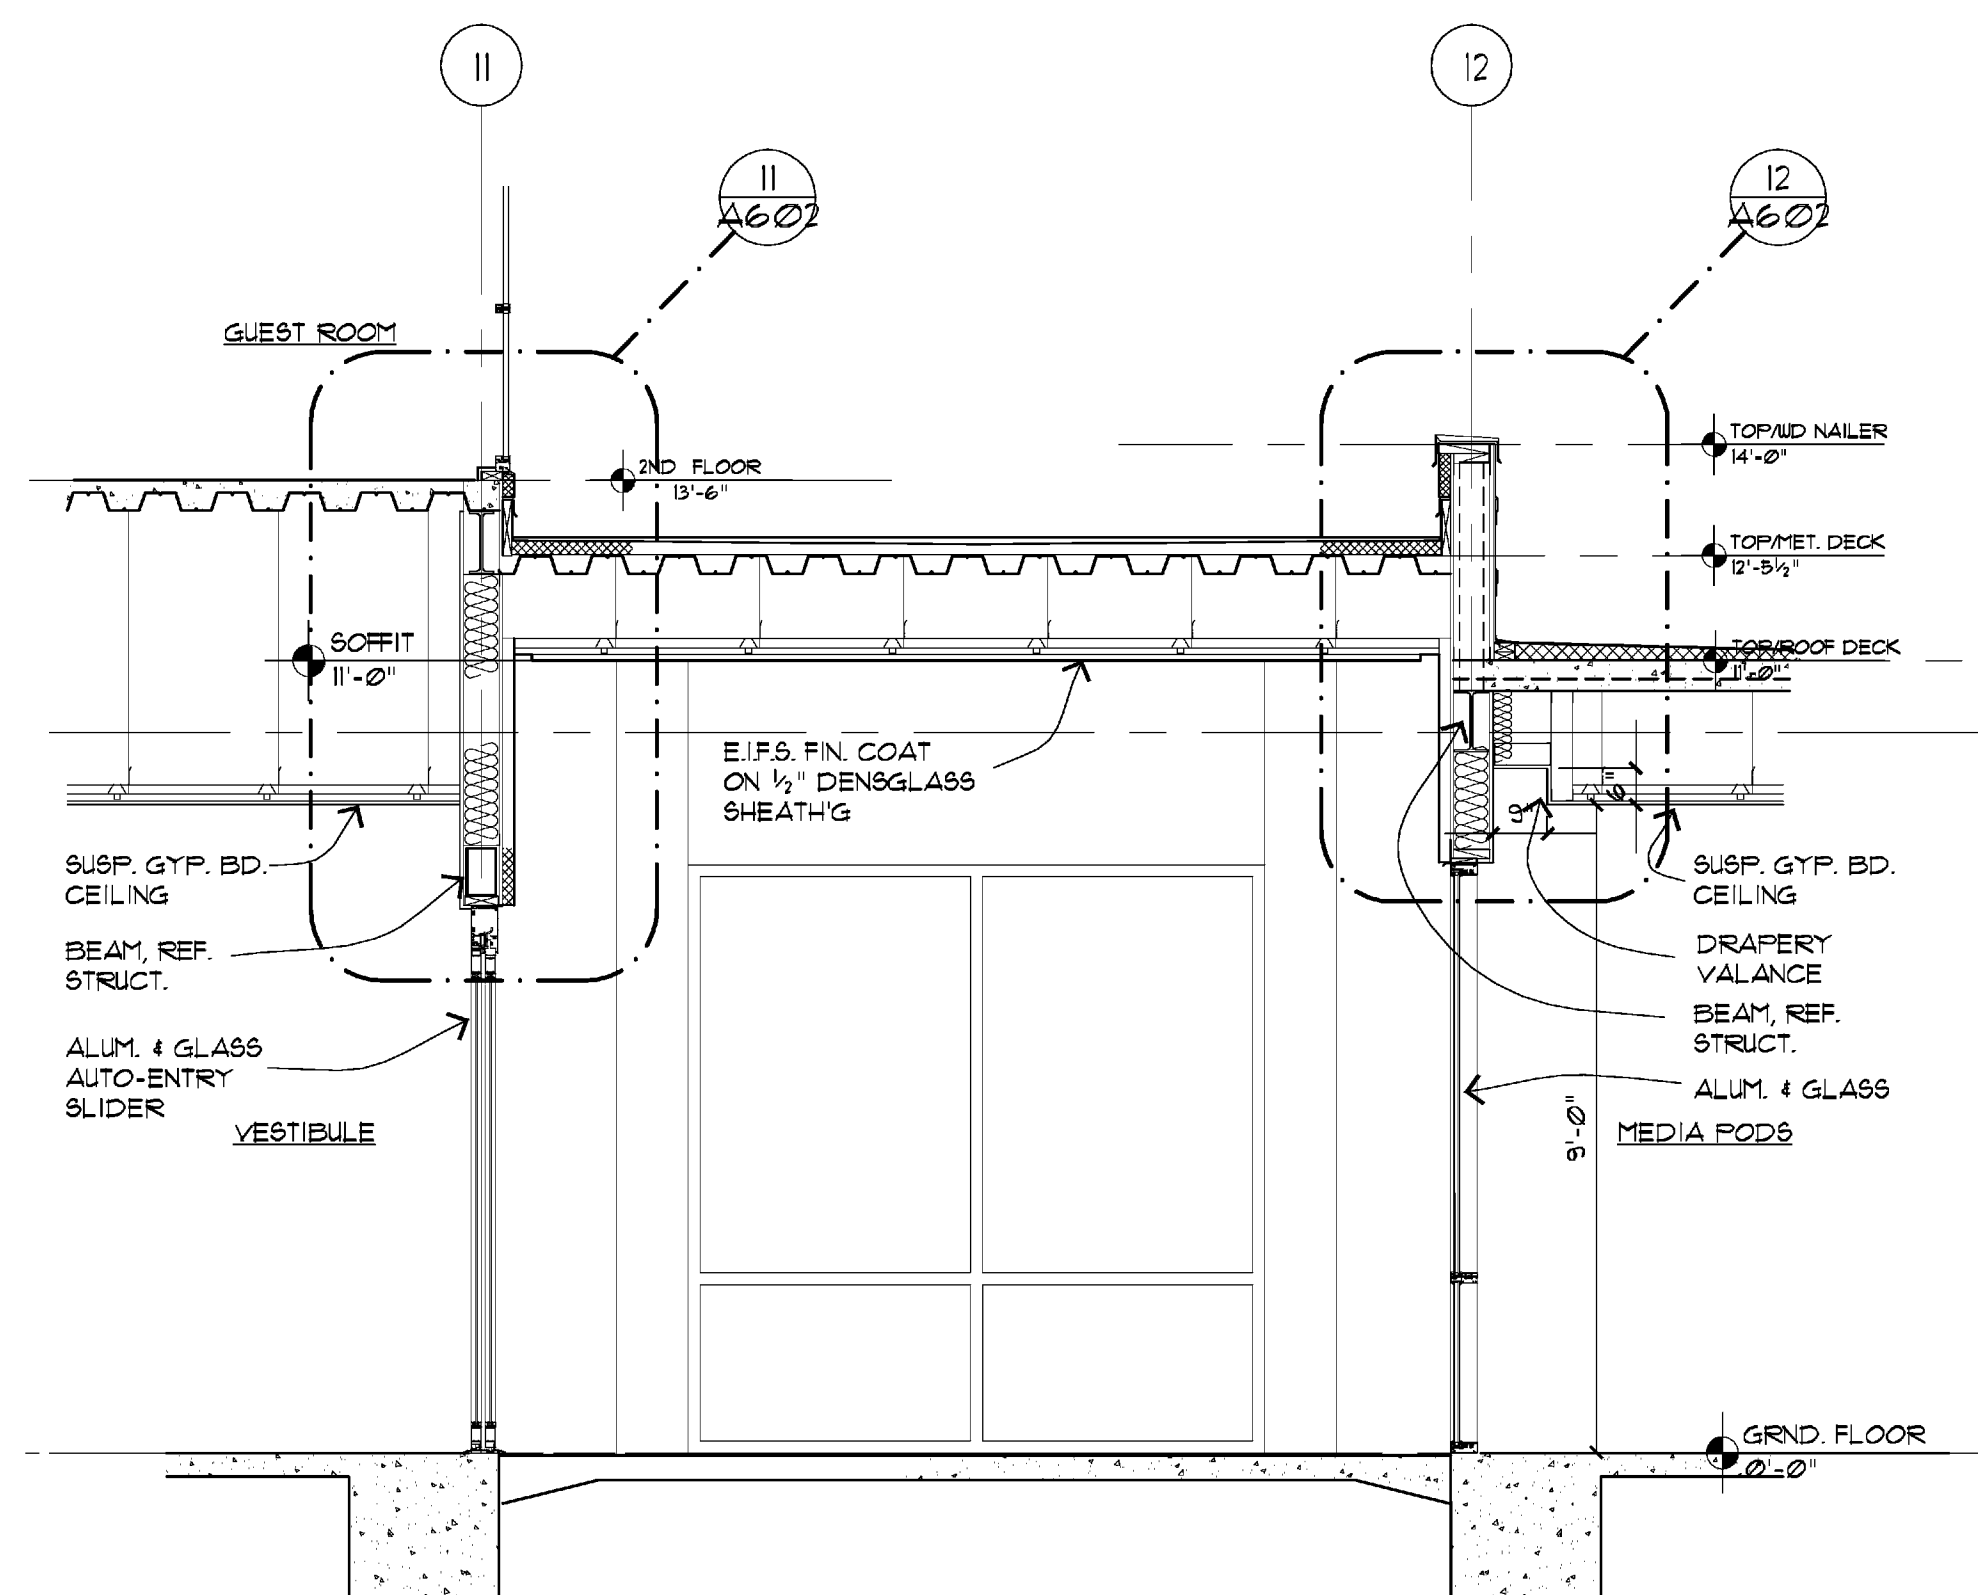


3 WALL/ENTRY ROOF SECTION
3/8" = 1'-0"

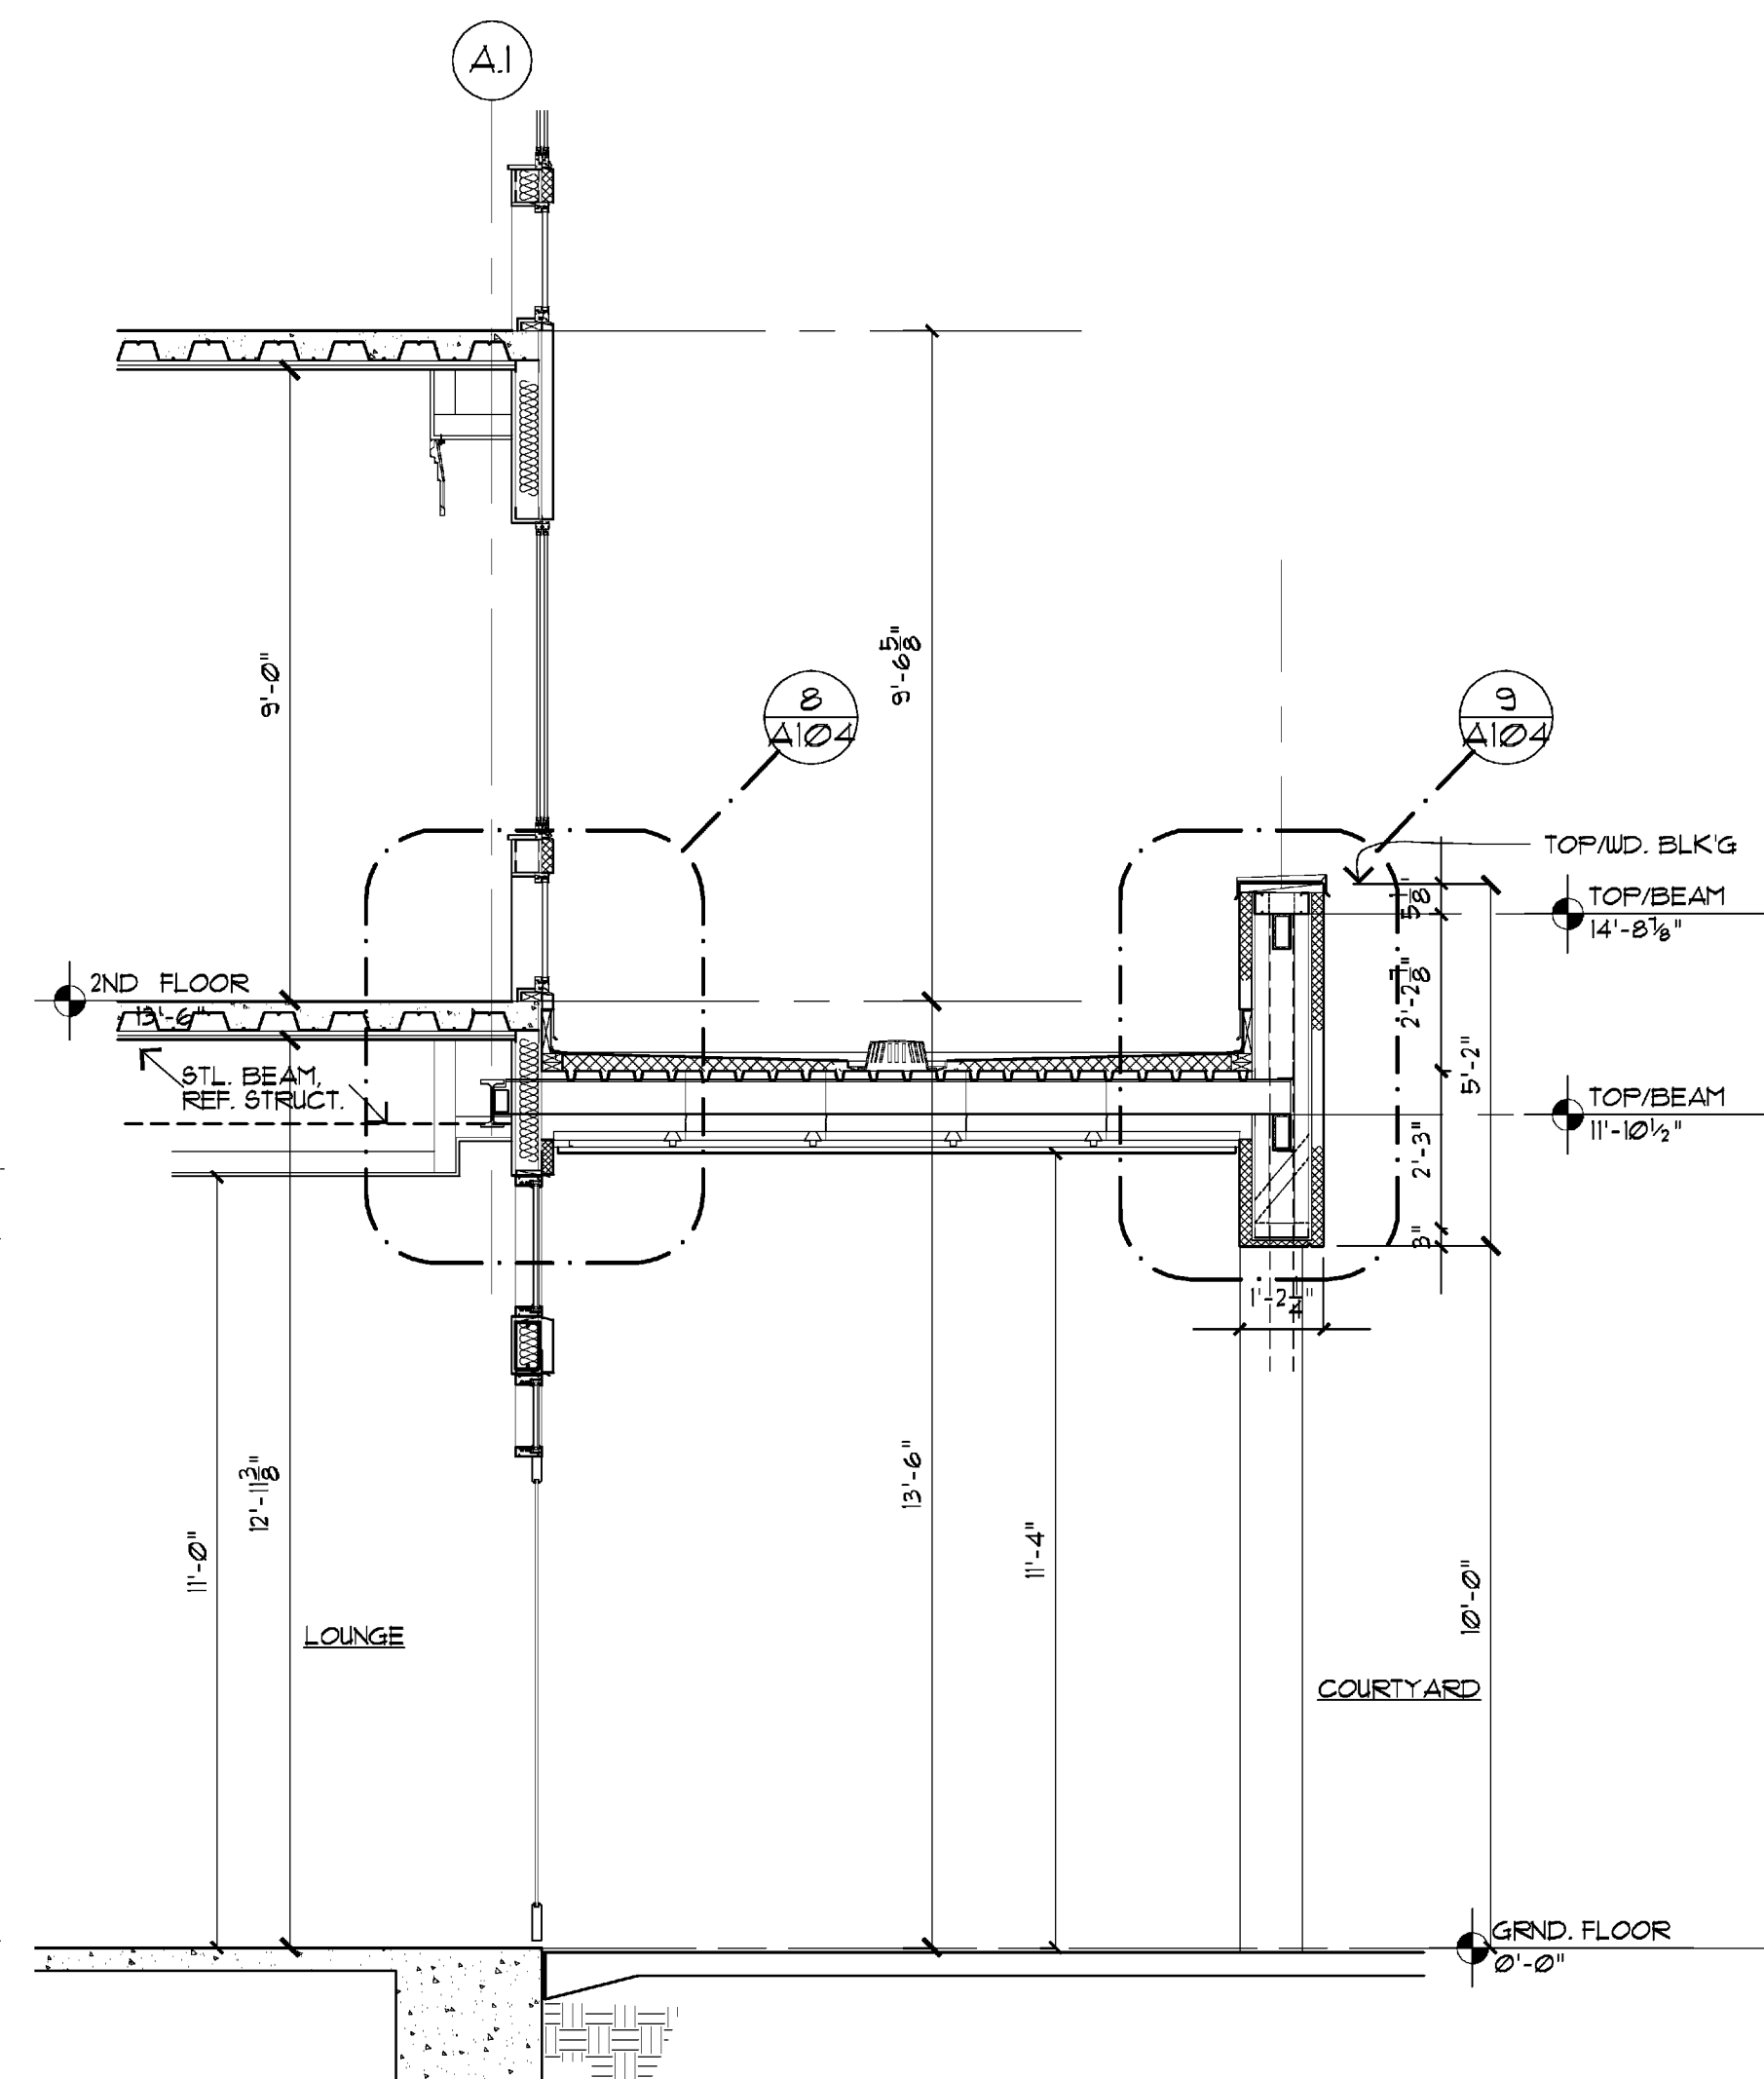

2 WALL/TRELLIS ROOF SECTION
3/8" = 1'-0"

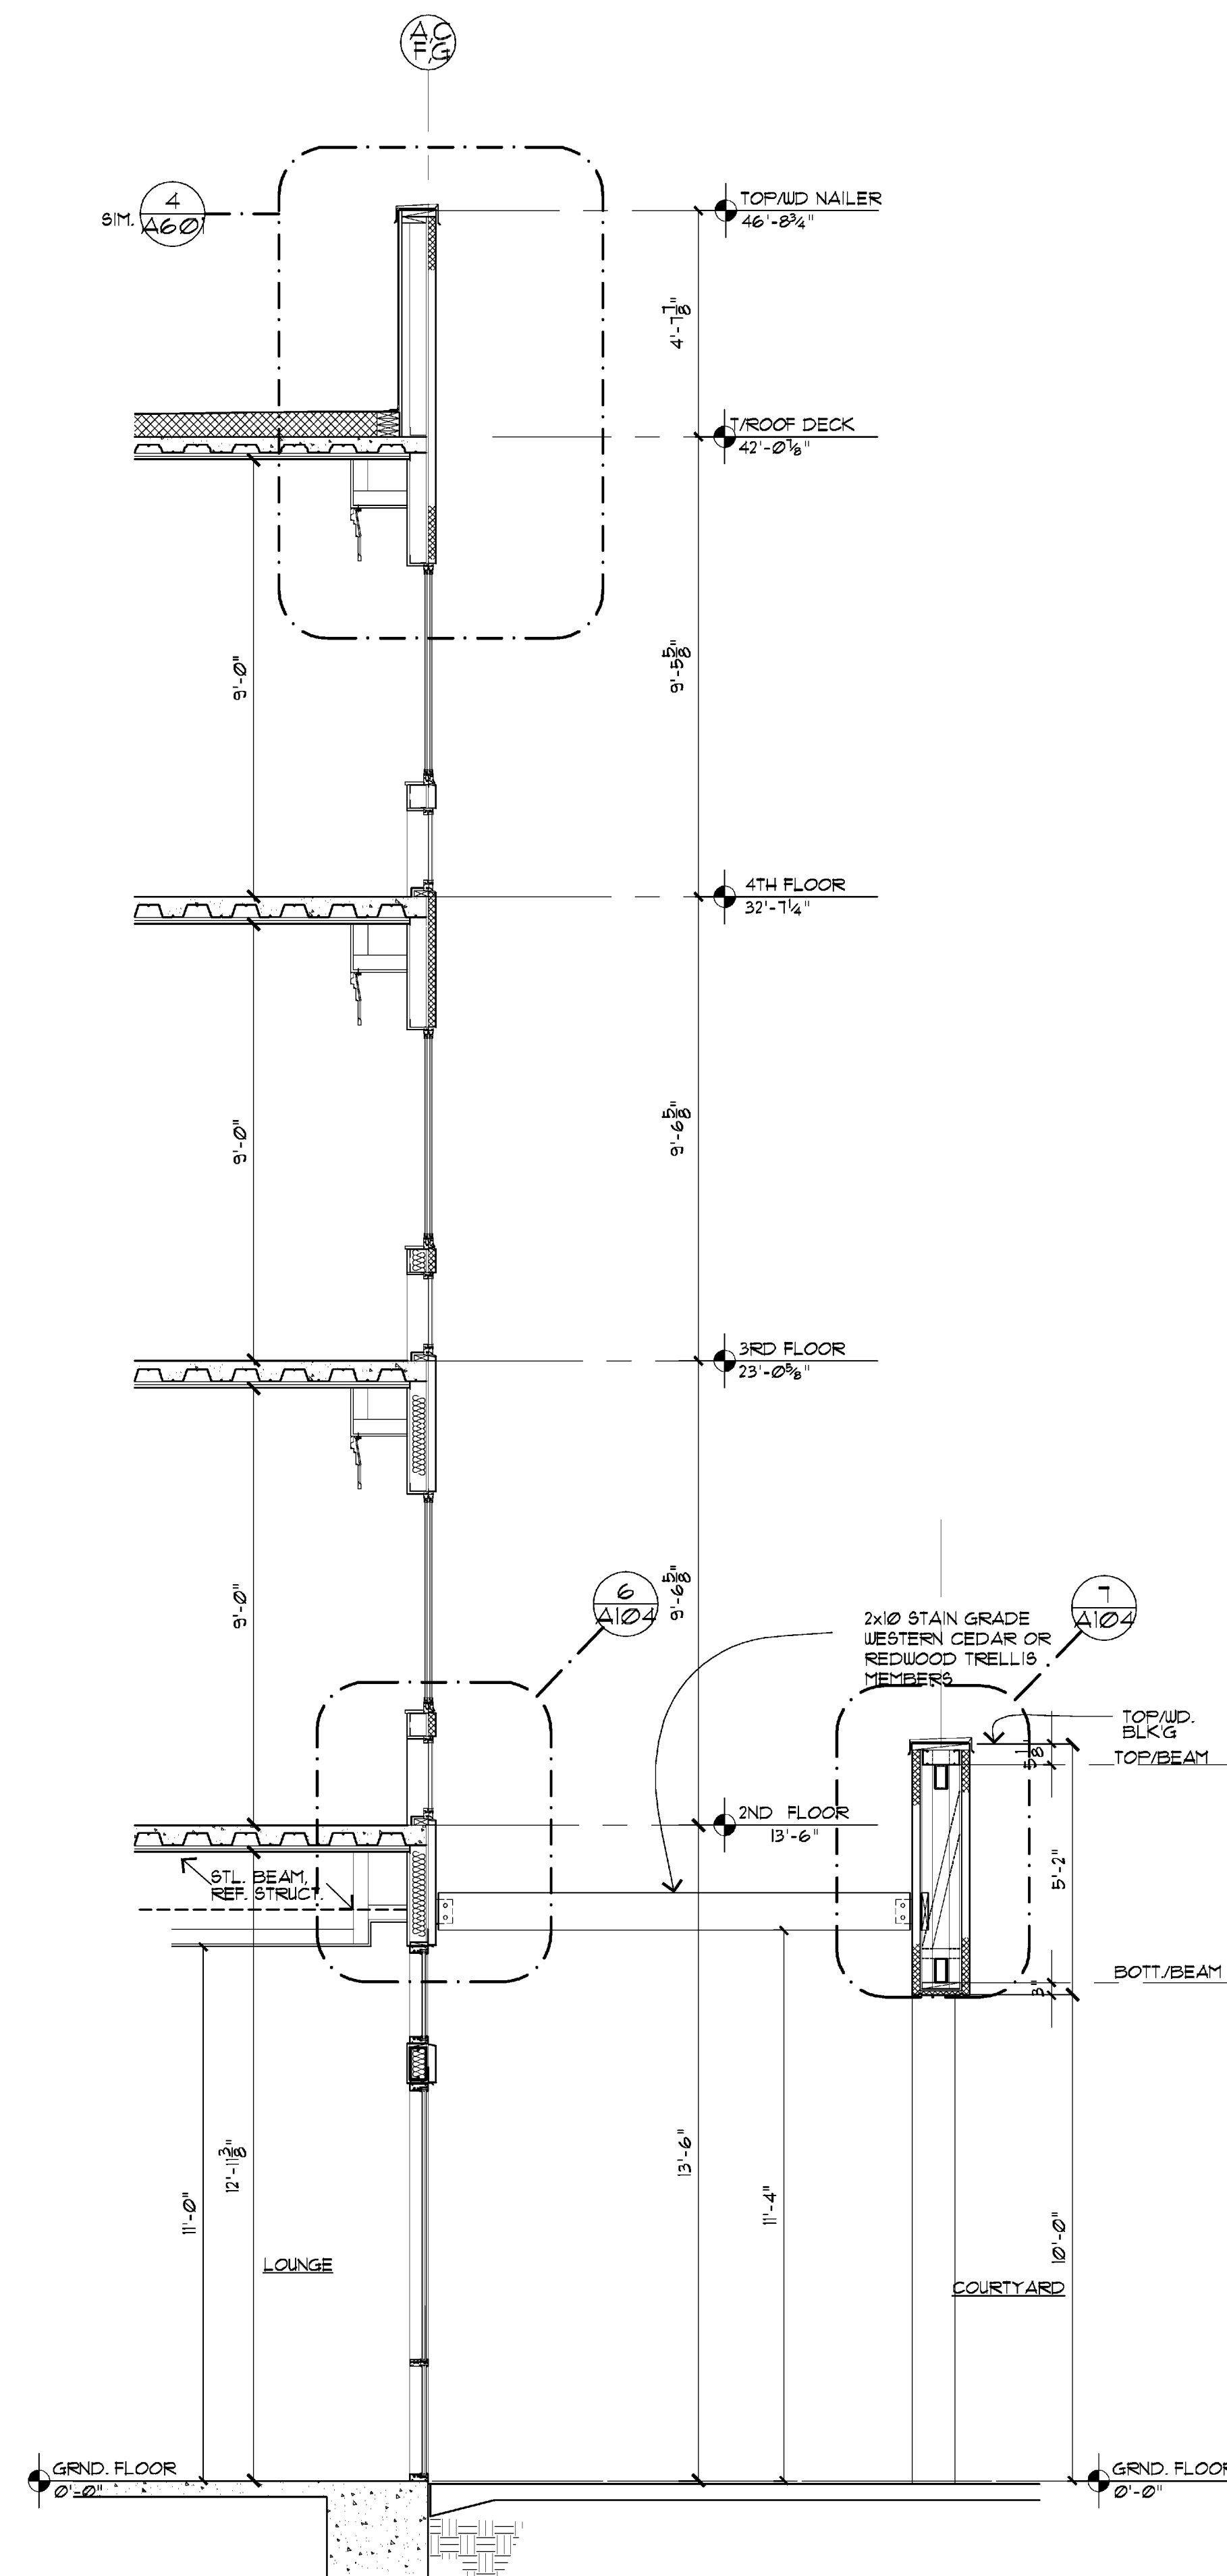


1 WALL/TRELLIS SECTION
3/8" = 1'-0"

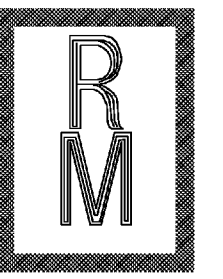


Richard Molenaar

ARCHITECT

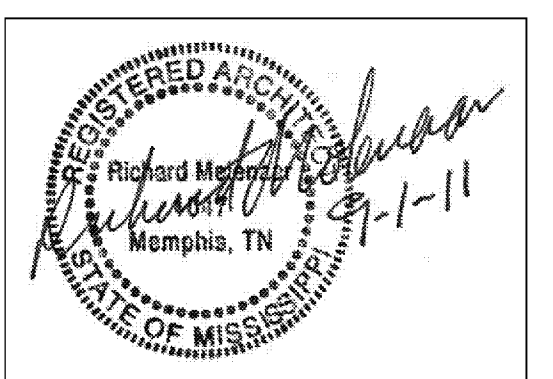

PROJECT NAME:

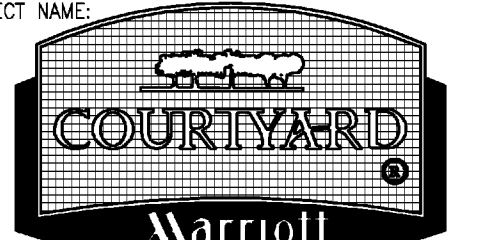

Riverwind Drive Pearl, Mississippi

SHEET TITLE:
Wall Sections

PROJECT NO.
09018

LATEST REVISION:

DRAWN BY: **cj**

CHECKED BY: **rm**

SHEET NUMBER:

DATE:
09/01/2011

A504