



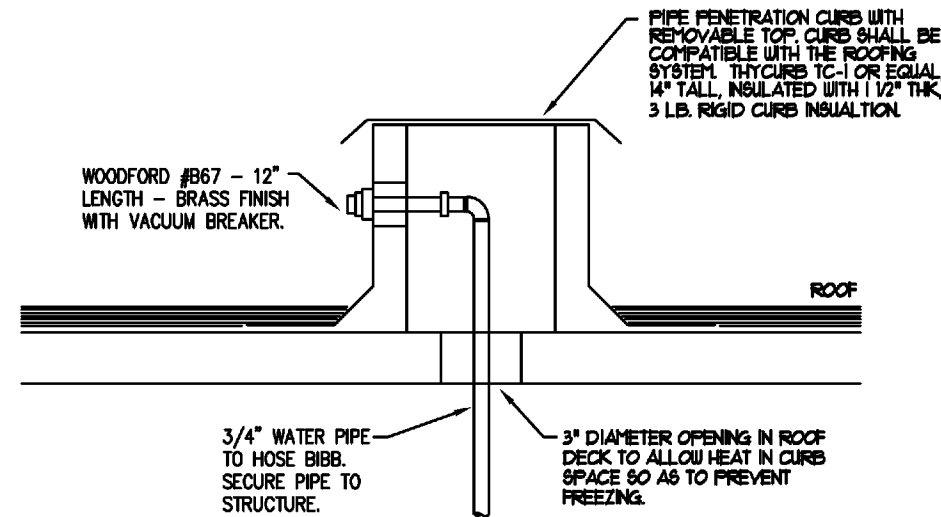


Richard Molenaar

ARCHITECT

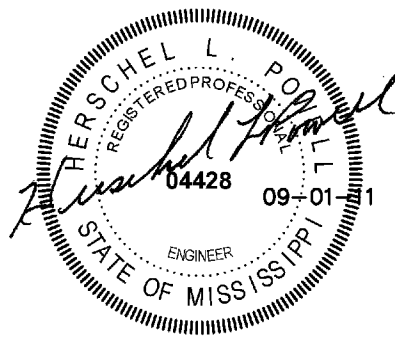

HOSE BIBB PENETRATION OF ROOF
NO SCALE

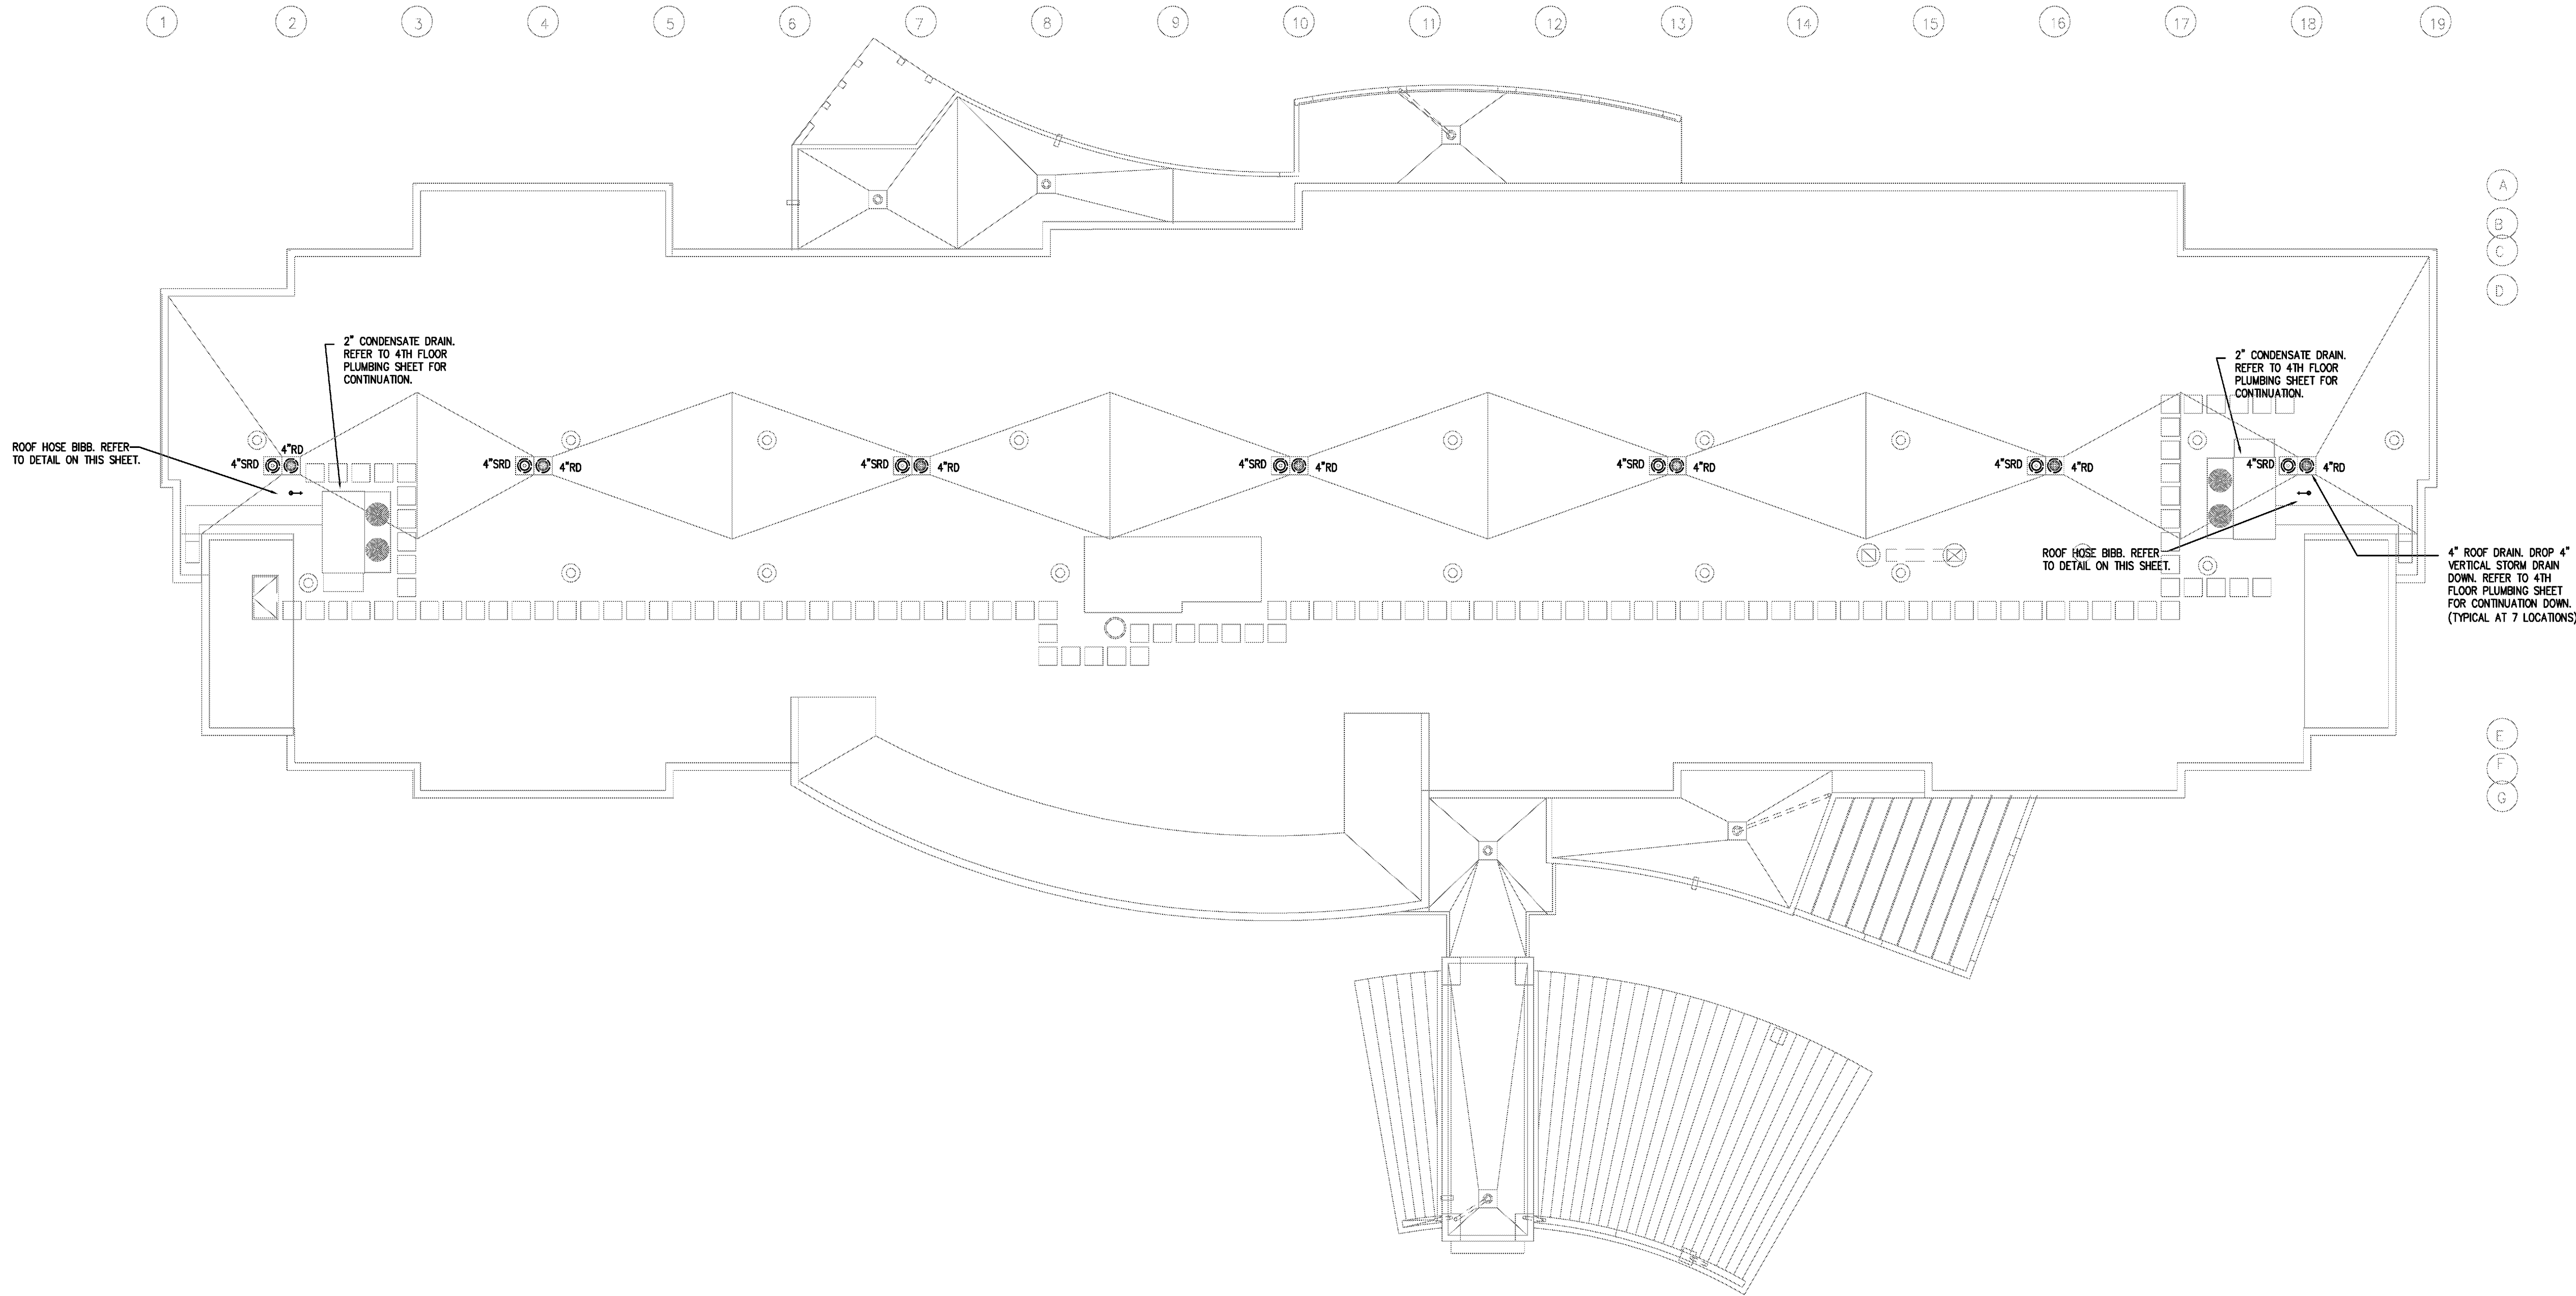

PROJECT NAME:



Riverwind Drive Pearl, Mississippi

SHEET TITLE:

PLUMBING
ROOF PLAN

PROJECT NO.

PROJ#

LATEST REVISION:



DRAWN BY:

CHECKED BY:

SHEET NUMBER:

RHP

HLP

DATE:

09-01-11

P105