

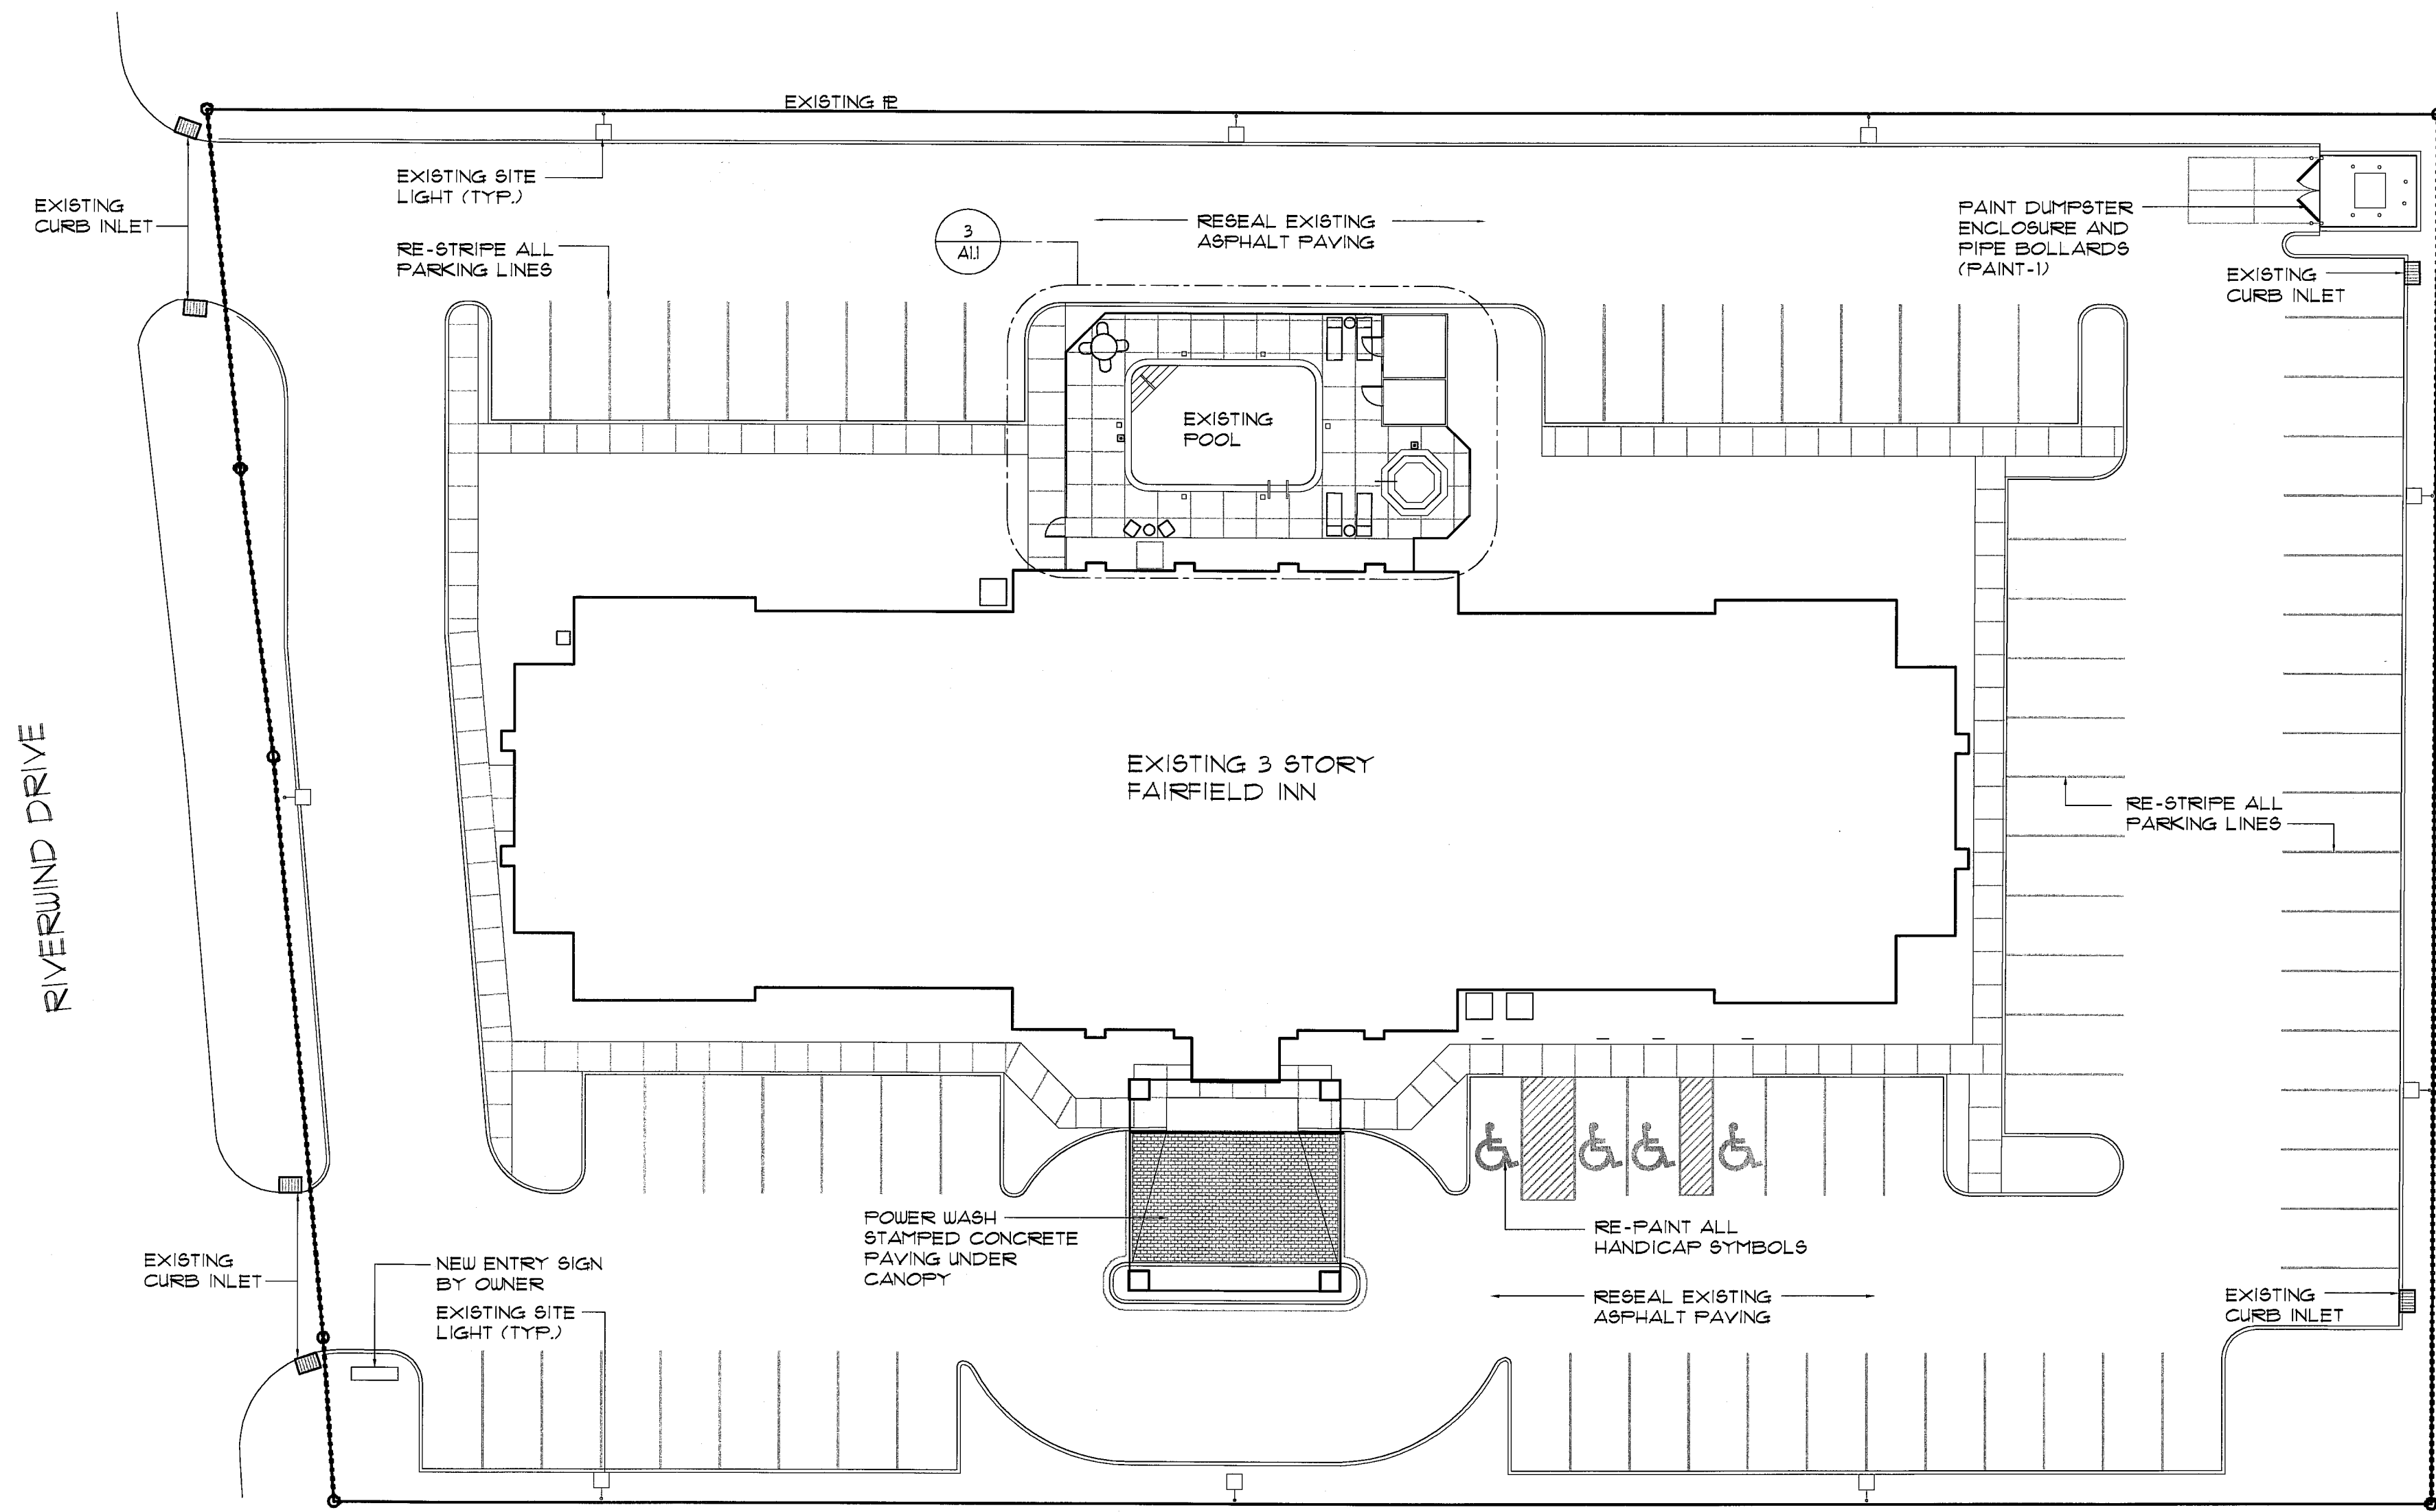


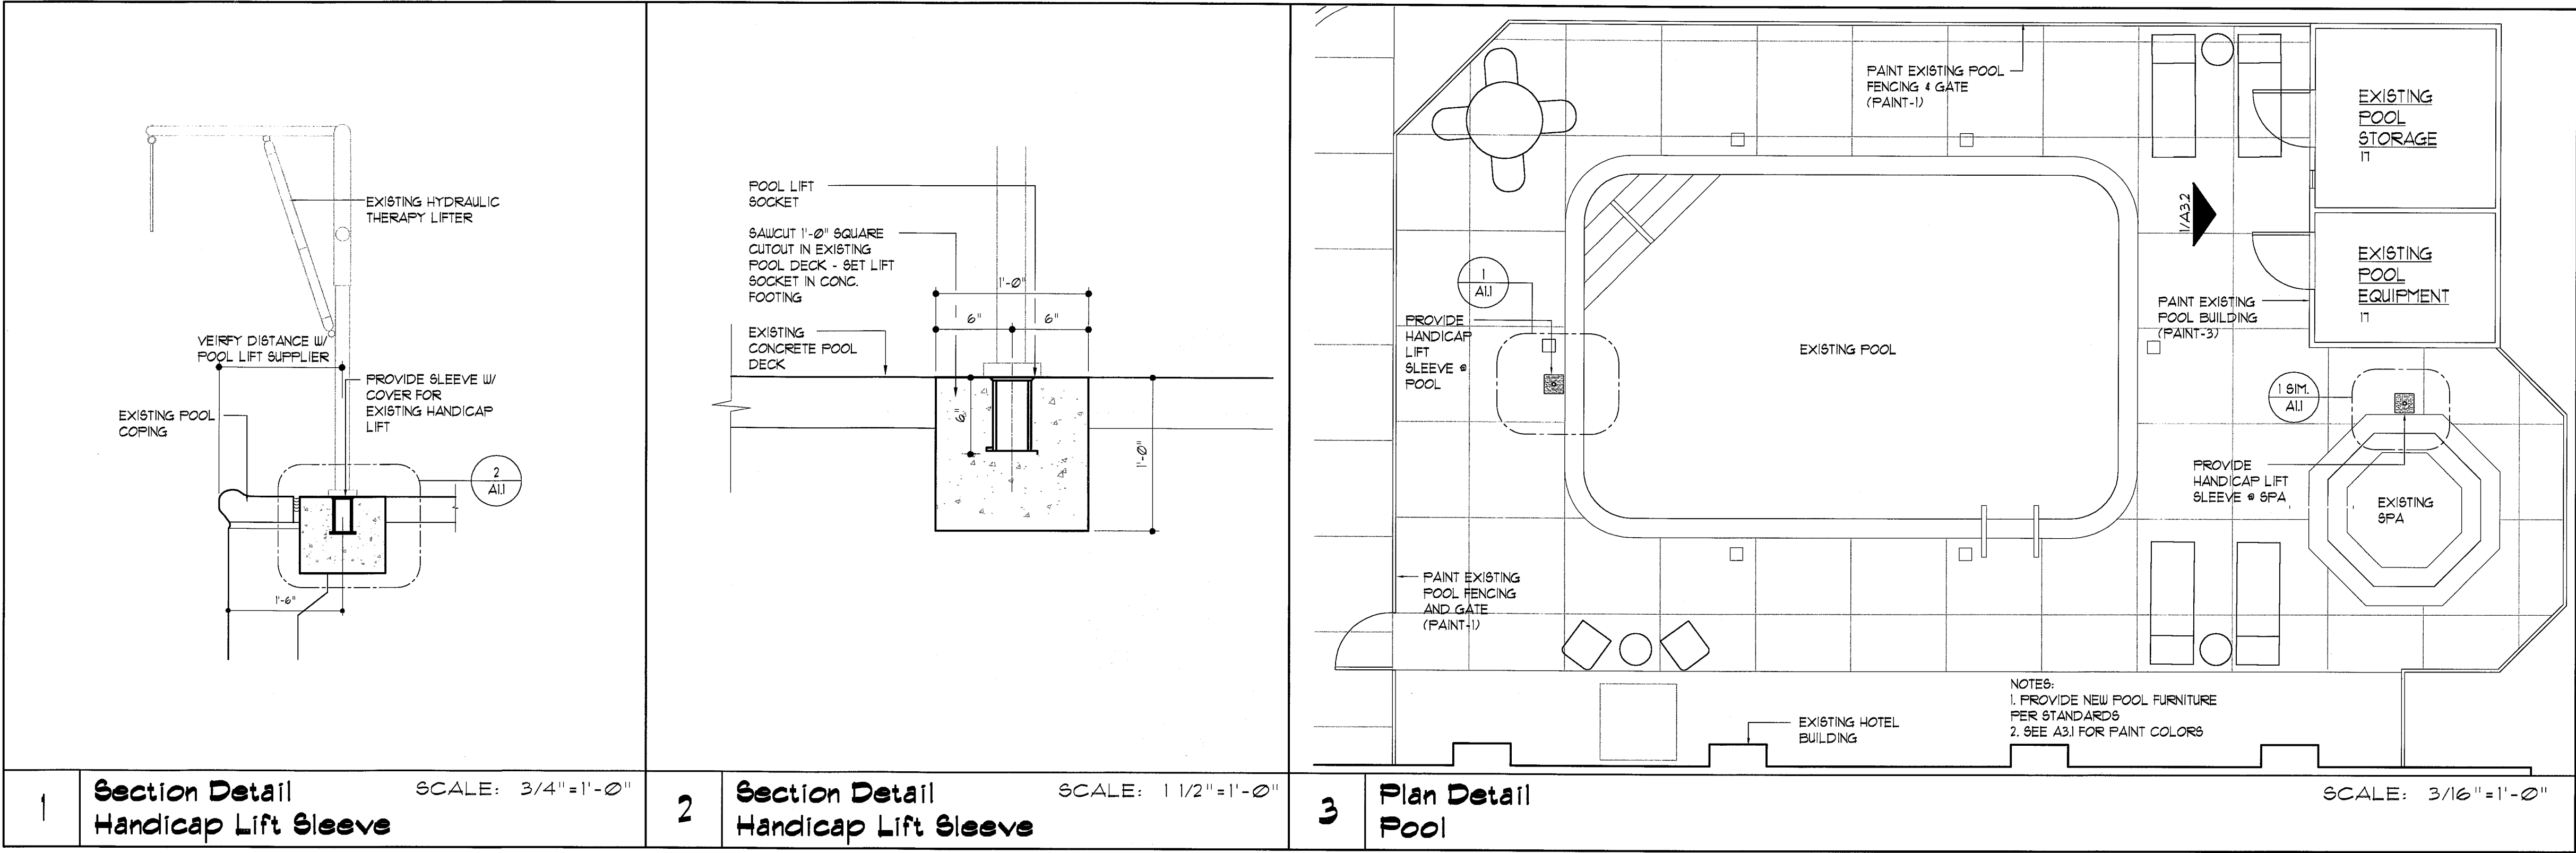

- GENERAL NOTES:
1. CONTRACTOR TO RESEAL AND RE-STRIPE ENTIRE PARKING LOT.
 2. CONTRACTOR TO REPAIR ANY PATCHED, WORN OR DAMAGED PAVING AREAS AS REQUIRED TO MATCH EXISTING PARKING LOT.
 3. REPLACE ALL EXISTING FREE STANDING TRASH CONTAINERS WITH STANDARD SPECIFICATION.
 4. CONTRACTOR VERIFY ALL EXISTING CURB INLETS AND SITE DRAINS ARE CLEAR AND UNOBSTRUCTED. CLEAN OUT AS REQUIRED TO ENSURE GOOD DRAINAGE.

EXISTING SITE PLAN
SCALE: 1" = 20'-0"

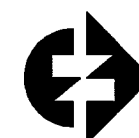

COPYRIGHT BY LLW ARCHITECTS, INC. WARNING: UNAUTHORIZED COPYING VIOLATES U.S. COPYRIGHT LAWS AND WILL SUBJECT THE VIOLATOR TO LEGAL PROSECUTION.

LLW Architects, Inc.
803 S. Mount Moriah Suite 100B
Memphis, TN 38117
Business 901-683-7175
Fax 901-683-2885
e-mail: llw@llwarchitects.com

▲ revisions:

▲ seal:

Mariott
FAIRFIELD
INN & SUITES RENOVATION
Pearl, Mississippi

▲ title:
SITE PLAN
AND DETAILS

▲ date: 10-08-04
▲ job: 1504
▲ file: 1504-A11
▲ scale: AS NOTED
▲ drawn by: SDC

sheet
A11
of 18