



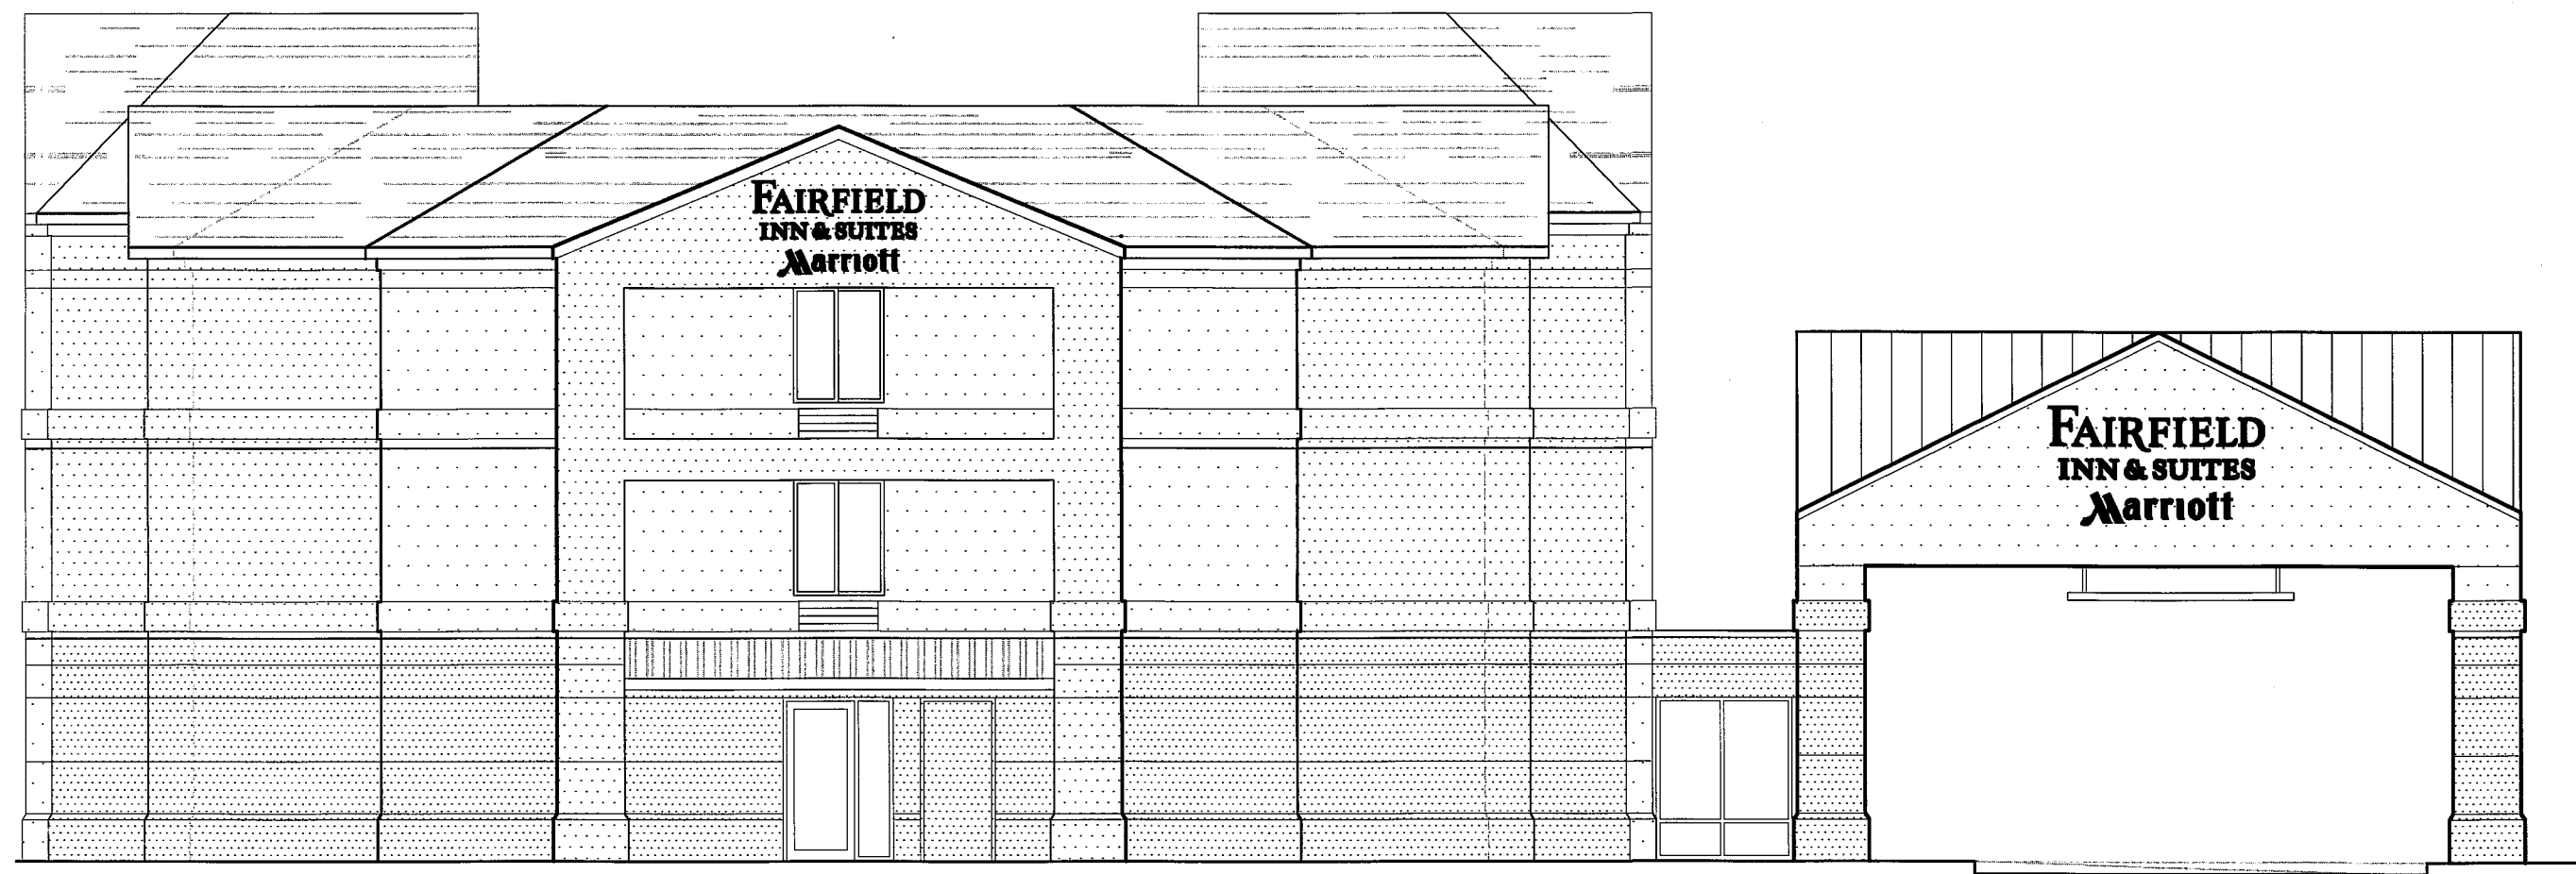

WEST ELEVATION
SCALE: 1/8" = 1'-0"



SOUTH ELEVATION
SCALE: 1/8" = 1'-0"

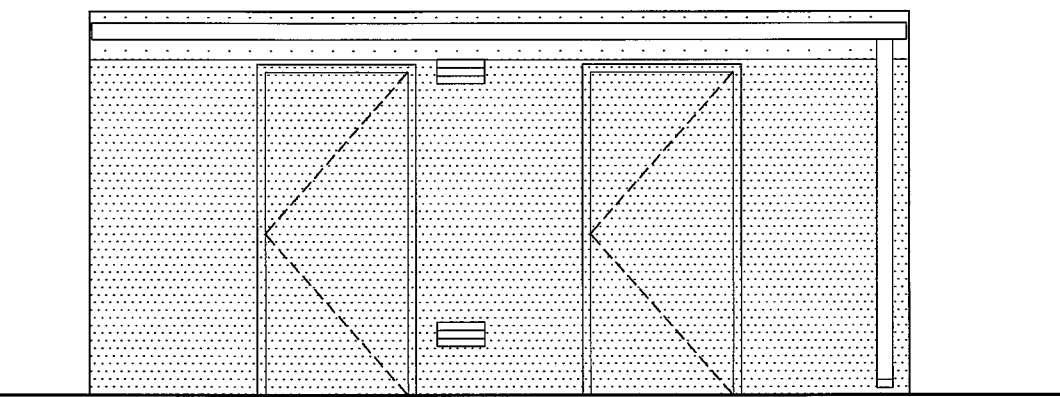

POOL BUILDING WEST ELEVATION
SCALE: 1/8" = 1'-0"
(OTHER 3 ELEVATIONS SIMILAR)

EXTERIOR FINISH SCHEDULE		
ITEM	MATERIAL	COLOR
ROOFING	COMPOSITION SHINGLES	EXISTING TO REMAIN
GUTTERS	ALUMINUM	EXISTING TO REMAIN
DOWNSPOUTS	ALUMINUM	EXISTING TO REMAIN
FASCIA	WOOD W/ METAL	EXISTING TO REMAIN
SOFFIT	E.I.F.S.	PAINT-4
WINDOWS	ALUMINUM	EXISTING TO REMAIN
CHIMNEY	E.I.F.S.	PAINT-1
CEILING AT ENTRIES	E.I.F.S.	PAINT-4
POOL FENCE	STEEL	PAINT-1
HYAC GRILLES	ALUMINUM	EXISTING TO REMAIN
RAKE TRIM	WOOD W/ METAL	EXISTING TO REMAIN
METAL ROOF	METAL	EXISTING TO REMAIN
MECHANICAL LOUVERS	METAL	VARIES

ELEVATION GENERAL NOTES	
1. ALL MECHANICAL LOUVERS AND HYAC GRILLES' COLOR TO MATCH ADJACENT MATERIAL COLOR EXCEPT WHERE NOTED.	
2. TEMPORARILY REMOVE GUTTERS AND DOWNSPOUTS AS REQUIRED TO PAINT FACADE.	
3. CONTRACTOR TO PROVIDE 'WEATHER PATCH' (ACRYLIC COPOLYMER ELASTOMERIC PATCHING COMPOUND) BY DRYVIT OR EQUAL.	
4. CONTRACTOR TO PROVIDE 'WEATHERCOAT' (HIGH PERFORMANCE ACRYLIC WEATHERPROOFING COATING) BY DRYVIT OR EQUAL.	
Graphic	Existing E.I.F.S. Wall System
	PAINT-1 - MATCH DRYVIT #108 'MANOR WHITE'
	PAINT-2 - MATCH DRYVIT #116 'VICTORIAN LACE'
	PAINT-3 - MATCH DRYVIT #316 'COPPERTONE'
	PAINT-4 - MATCH DRYVIT #102 'BRITTE WHITE' - FINE TEXTURE
Graphic	PTAC Grille and Integral Frames
	PTAC GRILLES, ARCHITECTURAL LOUVER- MATCH ADJACENT COLOR

EXTERIOR ELEVATIONS
SCALE: 1/8" = 1'-0"

COPYRIGHT BY LLW ARCHITECTS, INC. WARNING: UNAUTHORIZED COPYING VIOLATES U.S. COPYRIGHT LAWS AND WILL SUBJECT THE VIOLATOR TO LEGAL PROSECUTION.




LLW Architects, Inc.
803 S. Mount Moriah Suite 100B
Memphis, TN 38117
Business 901-683-7175
Fax 901-683-2385
e-mail: llw@llwarchitects.com

▲ revisions:

▲ seal:

--



FAIRFIELD
INN & SUITES RENOVATION
Pearl, Mississippi

▲ title:
EXTERIOR ELEVATIONS

▲ date: 10-08-04
▲ job: 1504
▲ file: 1504-A32
▲ scale: A6 NOTED
▲ drawn by: FEL

sheet
A32
of 18