


- TYPICAL CEILING NOTES**
1. PATCH AND REPAIR ALL EXISTING GYPSUM BOARD CEILINGS AND FURR DOWNS AS REQUIRED TO LIKE NEW CONDITION. RECAULK ENTIRE PERIMETER AND PAINT. -SEE FINISH SCHEDULE
 2. PROVIDE NEW STAIN GRADE CROWN MOLDINGS AT LOBBY AND BREAKFAST AREA.
 3. ALL EXISTING LIGHTING, GRILLES, ETC. ARE TO REMAIN EXCEPT WHERE NOTED OTHERWISE.
 4. REPLACE ANY STAINED OR DAMAGED CEILING TILES (WITH MATCHING TILES) WHERE LAY-IN ACOUSTICAL TILE CEILINGS EXIST.
 5. REPLACE LIGHTS UNDER ENTRANCE CANOPY

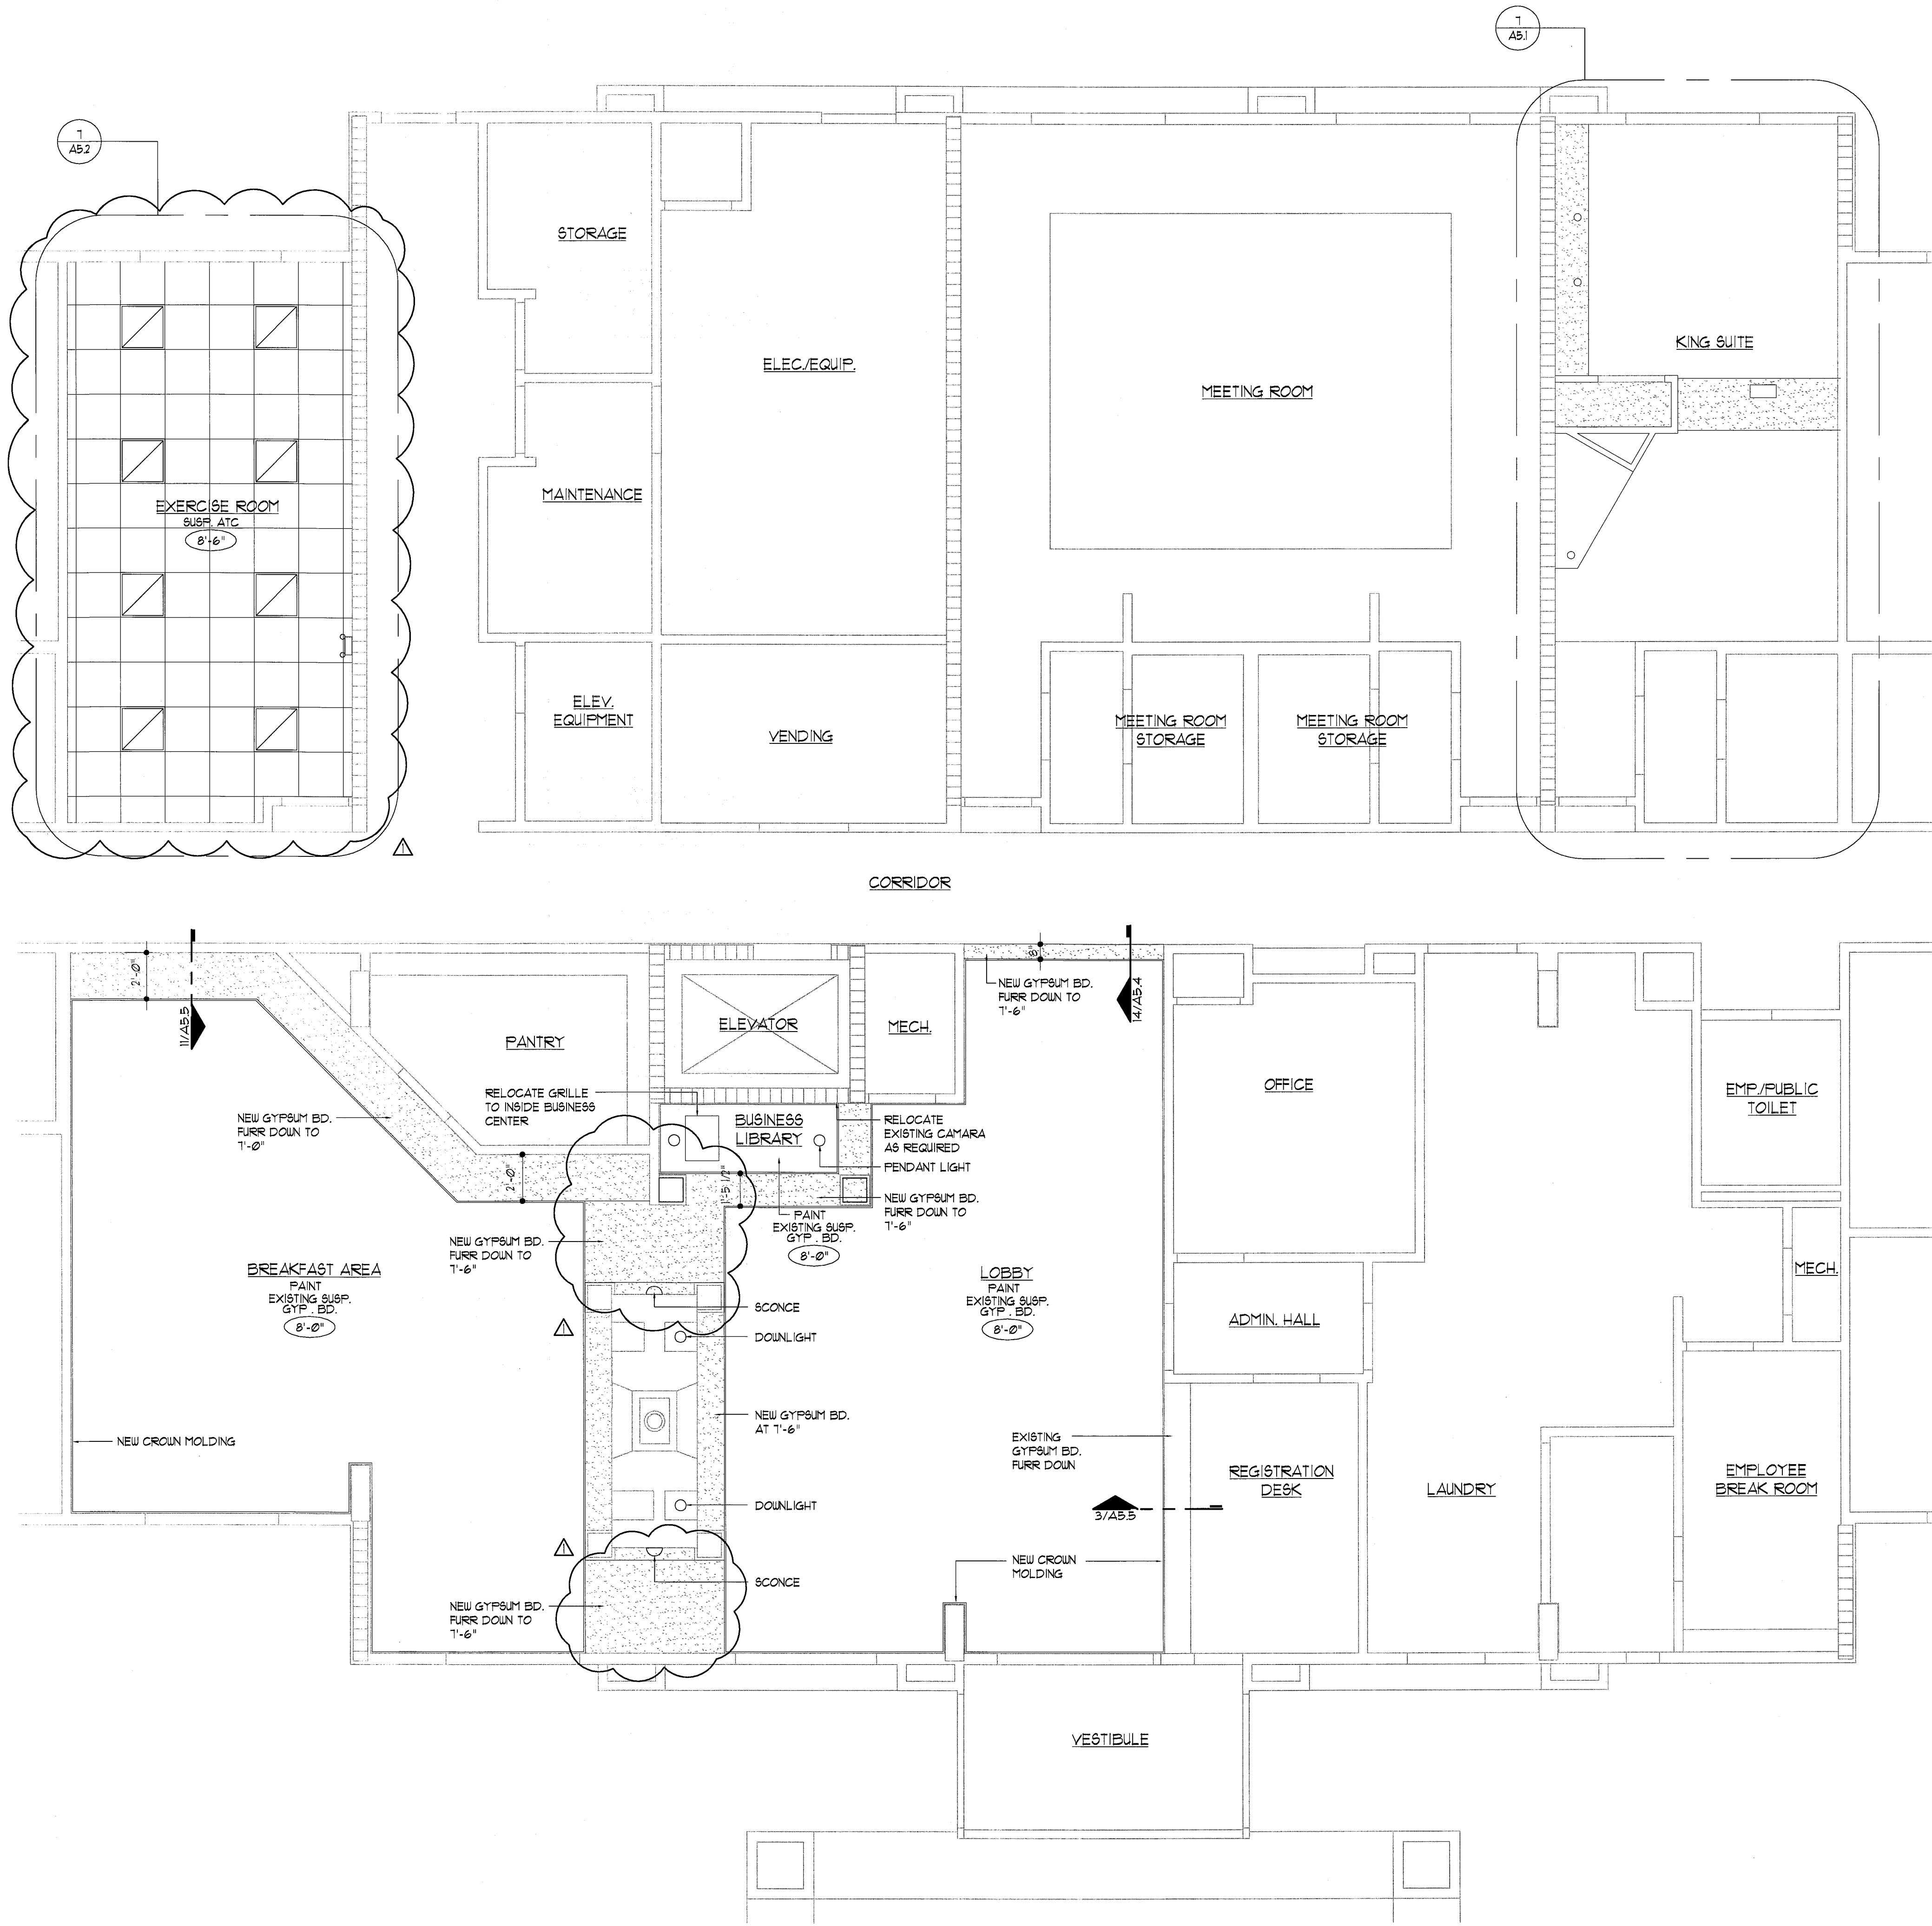

LARGE SCALE COMMERCIAL AREA REFLECTED CEILING PLAN
 SCALE: 1/4" = 1'-0"

LLW Architects, Inc.
 803 S. Mount Moriah Suite 100B
 Memphis, TN 38117
 Business 901-683-7175
 Fax 901-683-2385
 e-mail: llw@llwarchitects.com

▲ revisions:
 ▲ MARriott REVIEW 1-18-05

▲ seal:

▲ title:
 LARGE SCALE
 COMMERCIAL
 AREA REFLECTED
 CEILING PLAN

▲ date: 10-08-04
 ▲ job: 1504
 ▲ file: 1504-A42
 ▲ scale: AS NOTED
 ▲ drawn by: SDC

sheet
A4.2
 of 18

COPYRIGHT BY LLW ARCHITECTS, INC. WARNING: UNAUTHORIZED COPYING VIOLATES U.S. COPYRIGHT LAWS AND WILL SUBJECT THE VIOLATOR TO LEGAL PROSECUTION.