

STRUCTURAL:
Wright PM, Inc.
20 Elm Lane, Suite 201
Charlotte, NC 28277
Phone: (704) 542-7199
Fax: (704) 542-7195
Email: lwright@wgpminc.com

CONTACT:
 Mechanical Engineering
 3 Arroyo Vista Lane
 Raleigh, NC 28014
 Phone: (704) 516-0385
 Fax: (704) 644-1464
 Email: shane@rittereng.com

MECHANICAL:
Shultz Engineering Group, P.C.
North McDowell St., Suite 204
Charlotte, NC 28204
Phone: (704) 334-7363
Fax: (704) 347-0093
Email: don@shultzeg.com

[illegible]

Information contained on this drawing and all digital files associated is authorized for use on the project named herein only and is the property of MISHRA ARCHITECTURE PLLC and may not be reproduced in any manner without express written or verbal permission from authorized individuals. Original drawing is in A36" and scales are as indicated. © 2013 MISHRA ARCHITECTURE PLLC



PLAN

Southern Hospitality
Services

Hampton Inn and Suites

00 I-20 & Frontage Rd.
Monroe, LA 71201

Working Title

Third Floor Plan

Instruction Documents

ect No. 12-111

Prepared by	Author
-------------	--------

checked by [eprints](#)

Checker


Sept. 16, 2013

used for

PERMIT ONLY

et No.

A103

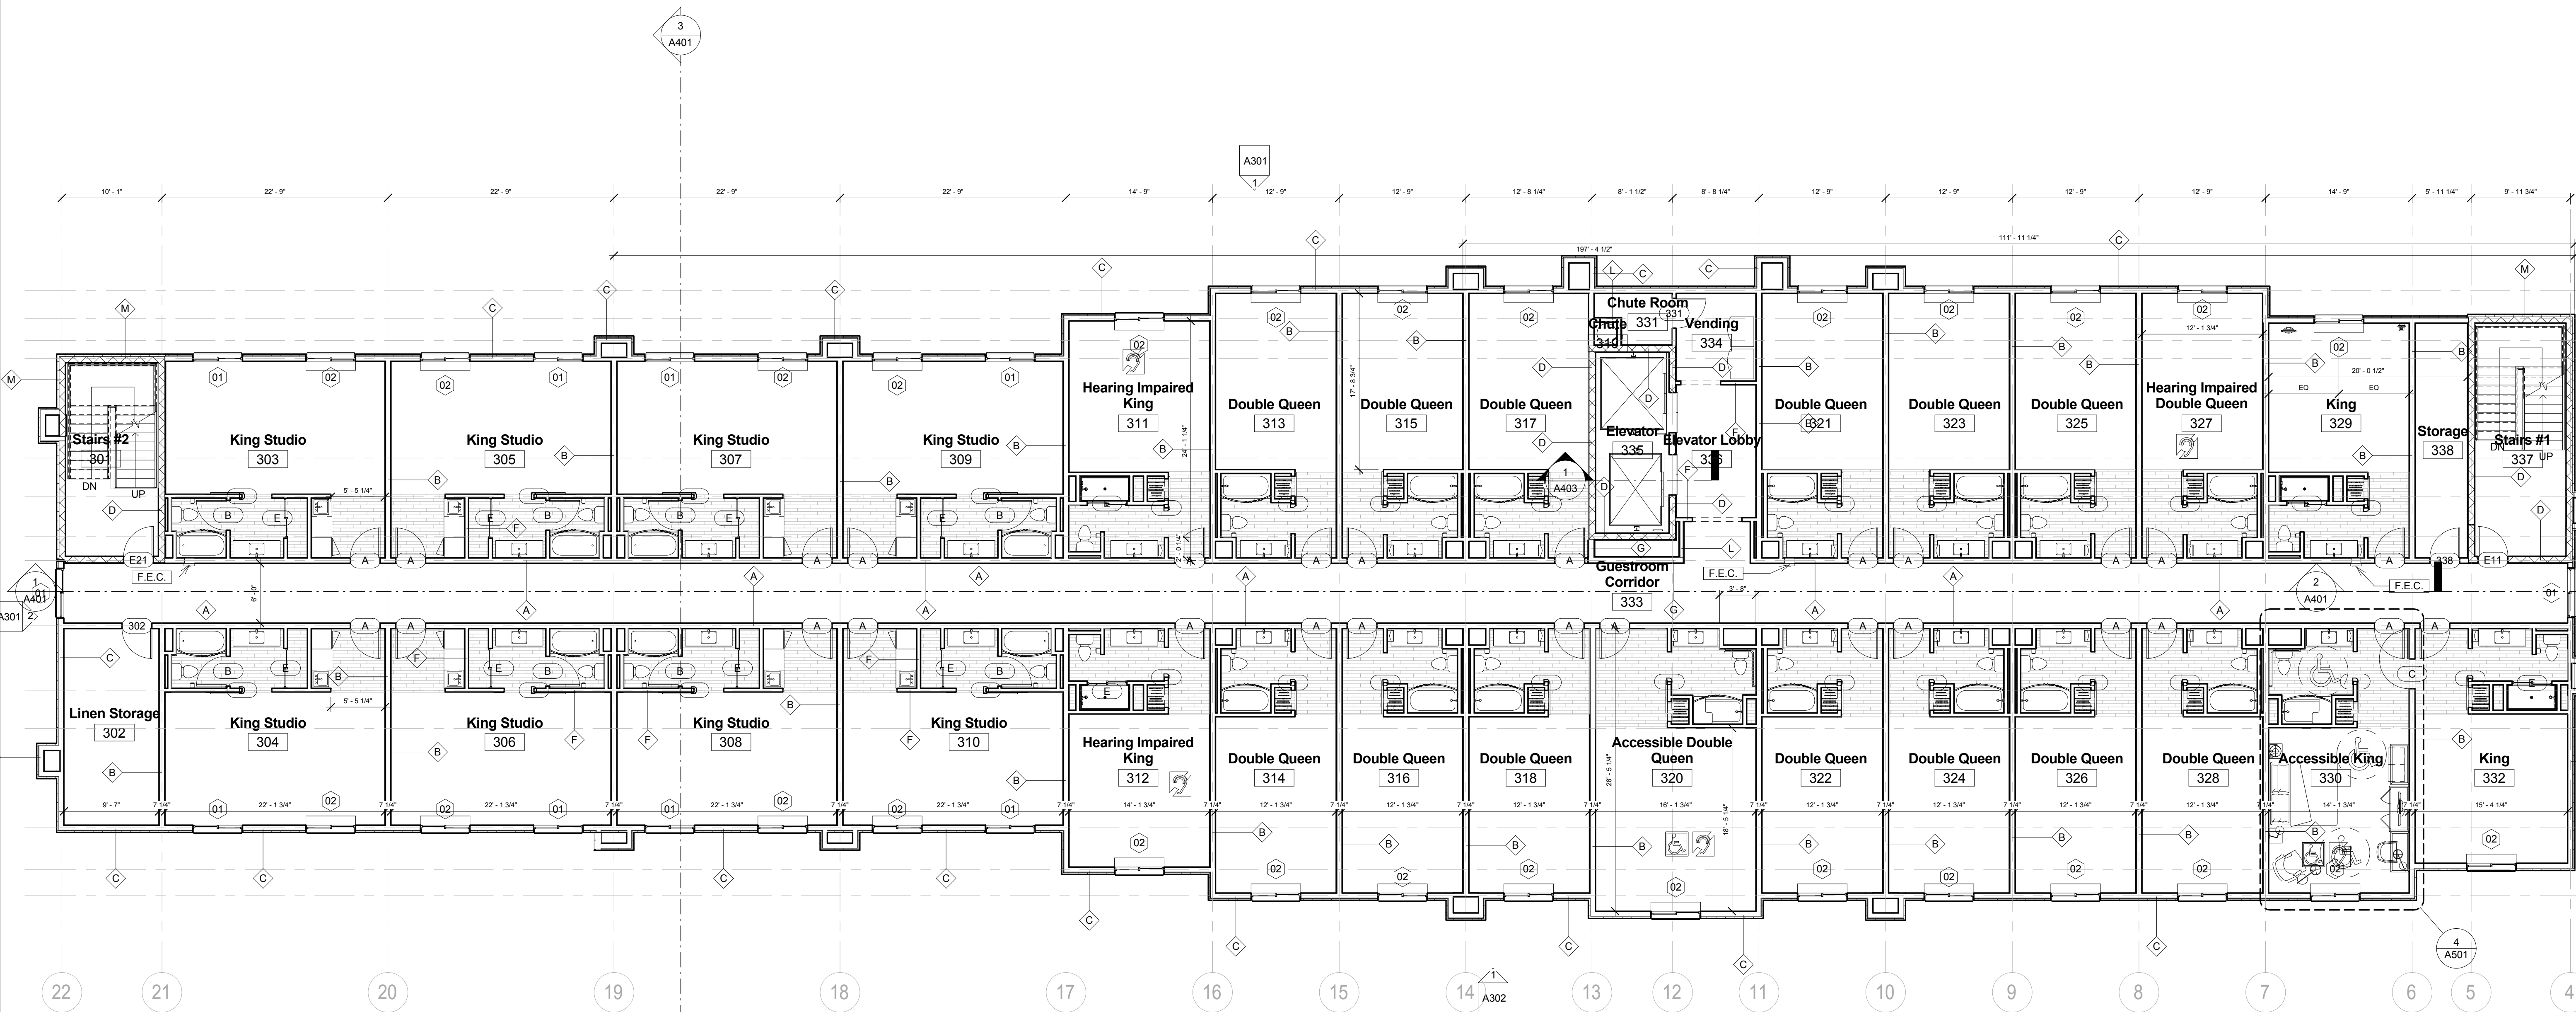

① Level 3
1/8" = 1'-0"

