



CIVIL:
David Lane Beaird & Associates, Inc.
105 Commercial Parkway
West Monroe, LA 71294
Phone: (318) 388-3227
mail:fgadberry@dlbengineering.com

ELECTRICAL:
 RITTER Engineering
 1043 Arroyo Vista Lane
 Matthews, NC 28014
 Phone: (704) 516-0385
 Fax: (704) 644-1464
 Email: shane@rittereng.com

MECHANICAL:
Shultz Engineering Group, P.C.
12 North McDowell St., Suite 204
Charlotte, NC 28204
Phone: (704) 334-7363
Fax: (704) 347-0093
Email: don@shultzeg.com

[illegible]

Information contained on this drawing and all digital files associated is authorized for use on the project named herein only and is the property of MISHRA ARCHITECTURE PLLC and may not be reproduced in any manner without express written or verbal permission from authorized individuals. Original drawing is 4"x36" and scales are as indicated. © 2013 MISHRA ARCHITECTURE PLLC



KEY PLAN

Southern Hospitality
Services

Hampton Inn and Suites



5400 I-20 & Frontage Rd.
Monroe, LA 71201

Fourth Floor Plan

Phase Construction Documents

Project No.	12-111
Prepared by	Author
Checked by	Checker
Date	Sept. 16, 2013

Released for
PERMIT ONLY

 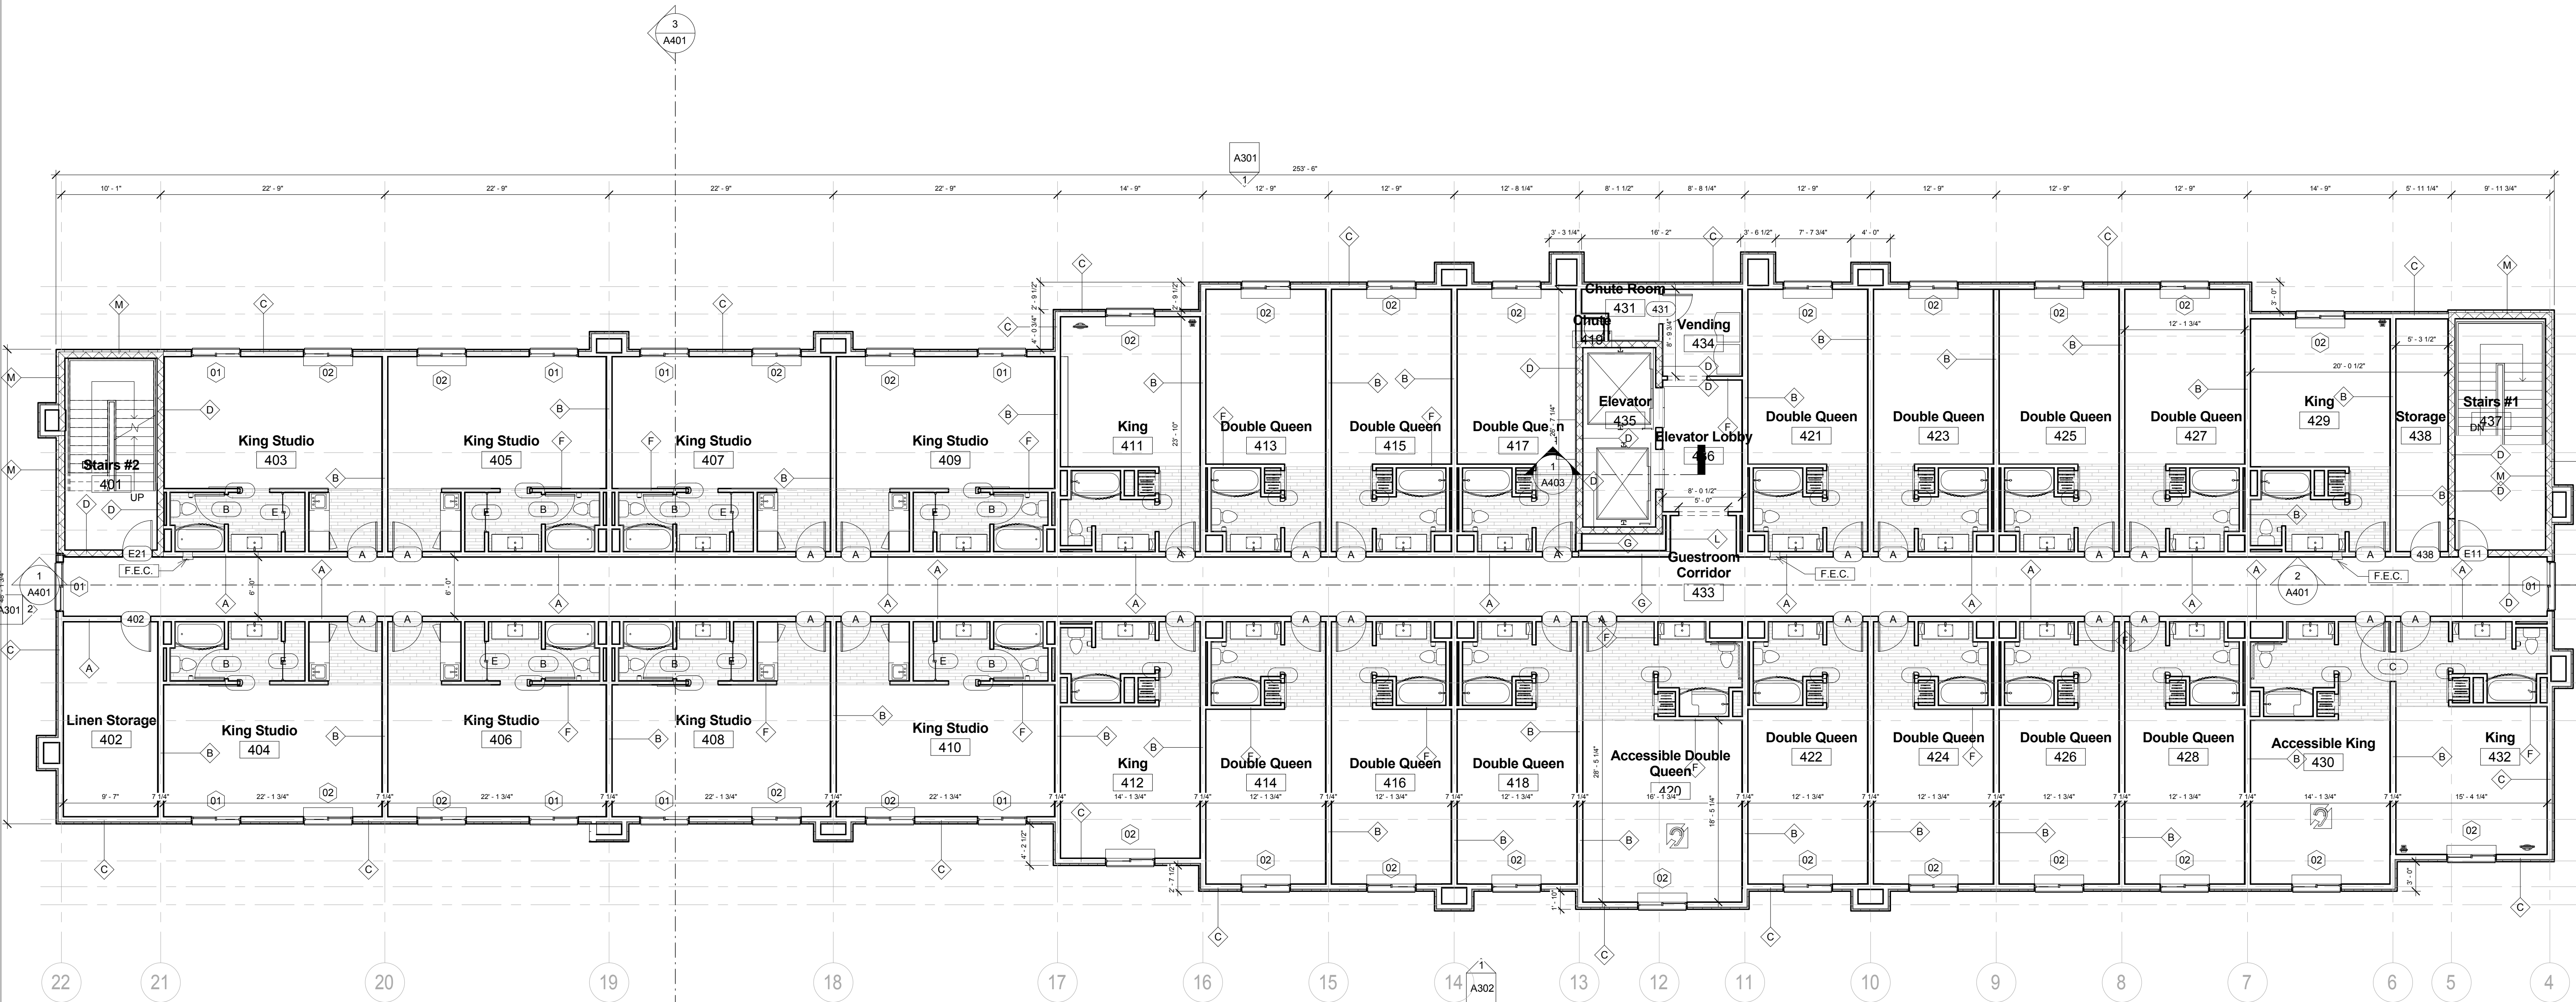

1 Level 4
1/8" = 1'-0"

4/14/2014 3:17:36 PM

Hampton Inn and Suites