



Door Schedule											
Mark	Width	Height	Door Material	Thickne ss	Door Types	Frame Material	Head	Jamb	Frame Type	Fire Rating	Comments
		6' - 8"	TOILET	1 3/4"							AS PER MANUFACTURER'S SPECS.
100	5' - 0"	8' - 0"		2"							METAL W/ PRIVACY PANEL
102	3' - 0"	7' - 0"	ALUM.		L	ALUM.	H4	J4	L		PANIC/CARD KEY
105	3' - 0"	6' - 8"	WOOD	1 3/4"	K	H.M.	H1	J1	K	20 MINS.	
107	3' - 0"	6' - 8"	WOOD	1 3/4"	K	H.M.	H1	J1	K	20 MINS.	
109	3' - 0"	6' - 8"	ALUM.		L	ALUM.	H1	J1	L	20 MINS.	
110A	3' - 0"	7' - 0"	ALUM.		L	ALUM.	H1	J1	L		
110B	3' - 0"	7' - 0"	ALUM.		D	ALUM.	H4	J4	D		PANIC/CARD KEY
112	3' - 0"	7' - 0"	ALUM.		L	ALUM.	H1	J1	L		
113	3' - 0"	6' - 8"	WOOD	1 3/4"	K	H.M.	H1	J1	K	20 MINS.	CARD KEY AND CLOSURE
114A	3' - 0"	6' - 8"	WOOD	1 3/4"	K	H.M.	H1	J1	K	20 MINS.	
114B	3' - 0"	6' - 8"	WOOD	1 3/4"	K	H.M.	H1	J1	K	20 MINS.	
114C	3' - 0"	6' - 8"	WOOD	1 3/4"	C	H.M.	H1	J1	C		
114D	3' - 0"	6' - 8"	ALUM.		D	ALUM.	H4	J4	D		PANIC/CARD KEY
117	3' - 0"	6' - 8"	WOOD	1 3/4"	C	H.M.	H1	J1	C		PRIVACY LOCK
118	4' - 0"	6' - 8"		1 3/4"						20 MINS.	
119	3' - 0"	6' - 8"	WOOD	1 3/4"	C	H.M.	H1	J1	C		
120	3' - 0"	6' - 8"	WOOD	1 3/4"	C	H.M.	H1	J1	C		
121	3' - 0"	6' - 8"	WOOD	1 3/4"	C	H.M.	H1	J1	C		PRIVACY LOCK
122	3' - 0"	6' - 8"	WOOD	1 3/4"	C	H.M.	H1	J1	C	90 MINS.	LOCKSET
123	3' - 0"	6' - 8"	WOOD	1 3/4"	C	H.M.	H1	J1	C	20 MINS.	LOCKSET
124	3' - 0"	6' - 8"	WOOD	1 3/4"	C	H.M.	H1	J1	C		
125	4' - 0"	6' - 8"	WOOD	1 3/4"	C	H.M.	H1	J1	C	20 MINS.	
127	3' - 0"	6' - 8"	WOOD	1 3/4"	C	H.M.	H1	J1	C	45 MINS.	
128	3' - 0"	6' - 8"	WOOD	1 3/4"	C	H.M.	H1	J1	C		
129	3' - 0"	6' - 8"	WOOD	1 3/4"	C	H.M.	H1	J1	C		LOCKSET
130	3' - 0"	6' - 8"	H.M.	1 3/4"	C	H.M.	H4	J4	C		LOCKSET
131	3' - 0"	6' - 8"	WOOD	1 3/4"	C	H.M.	H-1	J-1	C	20 MINS.	
133	3' - 0"	6' - 8"	WOOD	1 3/4"	C	H.M.	H-1	J-1	C	20 MINS.	
134	3' - 0"	6' - 8"	WOOD	1 3/4"	C	H.M.	H1	J1	C		LOCKSET
136	3' - 0"	6' - 8"	WOOD	1 3/4"	C	H.M.	H1	J1	C	20 MINS.	
137	3' - 0"	6' - 8"	WOOD	1 3/4"	C	H.M.	H1	J1	C	90 MINS.	
139	3' - 0"	7' - 0"	ALUM.		L	ALUM.	H4	J4	L		PANIC/CARD KEY
140	4' - 0"	6' - 8"	H.M.	1 3/4"	C	H.M.	H4	J4	C		LOCKSET
141	3' - 0"	6' - 8"	WOOD	1 3/4"	C	H.M.	H1	J1	C	20 MINS.	
142	3' - 0"	6' - 8"	WOOD	1 3/4"	C	H.M.	H1	J1	C		
143	3' - 0"	6' - 8"	ALUM.		L	ALUM.	H1	J1	L	20 MINS.	
144	3' - 0"	6' - 8"	WOOD	1 3/4"	C	H.M.	H1	J1	C	20 MINS.	
145	3' - 0"	6' - 8"	WOOD	1 3/4"	C	ALUM.	H1	J1	C	20 MINS.	ELECTRONIC LOCKSET
146	3' - 0"	6' - 8"	WOOD	1 3/4"	C	H.M.	H1	J1	C	20 MINS.	ELECTRONIC LOCKSET
147	3' - 0"	6' - 8"	WOOD	1 3/4"	C	H.M.	H1	J1	C	90 MINS.	
148	3' - 0"	6' - 8"	WOOD	1 3/4"	C	H.M.	H1	J1	C		
149	3' - 0"	6' - 8"	WOOD	1 3/4"	C	H.M.	H1	J1	C		
151	2' - 6"	6' - 8"		1 3/4"							
154	3' - 0"	6' - 8"	WOOD	1 3/4"	C	H.M.	H1	J1	C	90 MINS.	
155	3' - 0"	6' - 8"	WOOD	1 3/4"	C	H.M.	H1	J1	C		
156	3' - 0"	6' - 8"	WOOD	1 3/4"	C	H.M.	H1	J1	C	20 MINS.	
157	3' - 0"	6' - 8"	WOOD	1 3/4"	C	H.M.	H1	J1	C	20 MINS.	
158	3' - 0"	6' - 8"	WOOD	1 3/4"	C	H.M.	H1	J1	C	20 MINS.	LOCKSET
159	12' - 0"	7' - 0"		2"						20 MINS.	8X3' WIDE PANEL SLIDING
162A	12' - 0"	7' - 6"	ALUM.		E	ALUM.			E		PANIC/CARD KEY
162B	12' - 0"	7' - 6"	ALUM.		E	ALUM.			E		PANIC/CARD KEY
163	5' - 0"	6' - 8"	H.M.	1 3/4"	G	H.M.	H4	J4	G		LOCKSET
164	4' - 0"	6' - 8"		1 3/4"						20 MINS.	
202	3' - 0"	6' - 8"	WOOD	1 3/4"	C	H.M.	H1	J1	C	20 MINS.	LOCKSET
231	3' - 0"	6' - 8"	WOOD	1 3/4"	C	H.M.	H1	J1	C	90 MINS.	
238	3' - 0"	6' - 8"	WOOD	1 3/4"	C	H.M.	H1	J1	C	20 MINS.	LOCKSET
302	3' - 0"	6' - 8"	WOOD	1 3/4"	C	H.M.	H1	J1	C	20 MINS.	LOCKSET
331	3' - 0"	6' - 8"	WOOD	1 3/4"	C	H.M.	H1	J1	C	90 MINS.	
338	3' - 0"	6' - 8"	WOOD	1 3/4"	C	H.M.	H1	J1	C	20 MINS.	LOCKSET
402	3' - 0"	6' - 8"	WOOD	1 3/4"	C	H.M.	H1	J1	C	20 MINS.	
431	3' - 0"	6' - 8"	WOOD	1 3/4"	C	H.M.	H1	J1	C	90 MINS.	
438	3' - 0"	6' - 8"	WOOD	1 3/4"	C	H.M.	H1	J1	C	20 MINS.	LOCKSET
501	3' - 0"	6' - 8"	H.M.	1 3/4"	C	H.M.	H4	J4	C		LOCKSET
A	3' - 0"	6' - 8"	WOOD	1 3/4"	A	H.M.	H1	J1	A	20 MINS.	
B	3' - 0"	6' - 8"	WOOD	1 3/4"	C	H.M.	H1	J1	C		PRIVACY LOCK
C	3' - 0"	6' - 8"	WOOD	1 3/4"	C	H.M.	H1	J1	C		
D											
E	4' - 0"	6' - 8"		2"							
E11	3' - 0"	6' - 8"		1 3/4"						90 MINS.	
E11A	3' - 0"	6' - 8"		1 3/4"						20 MINS.	
E21	3' - 0"	6' - 8"	WOOD	1 3/4"	F	H.M.	H3	J3	F	90 MINS.	
E21A	3' - 0"	6' - 8"	H.M.	1 3/4"	C	H.M.	H4	J4	C	20 MINS.	

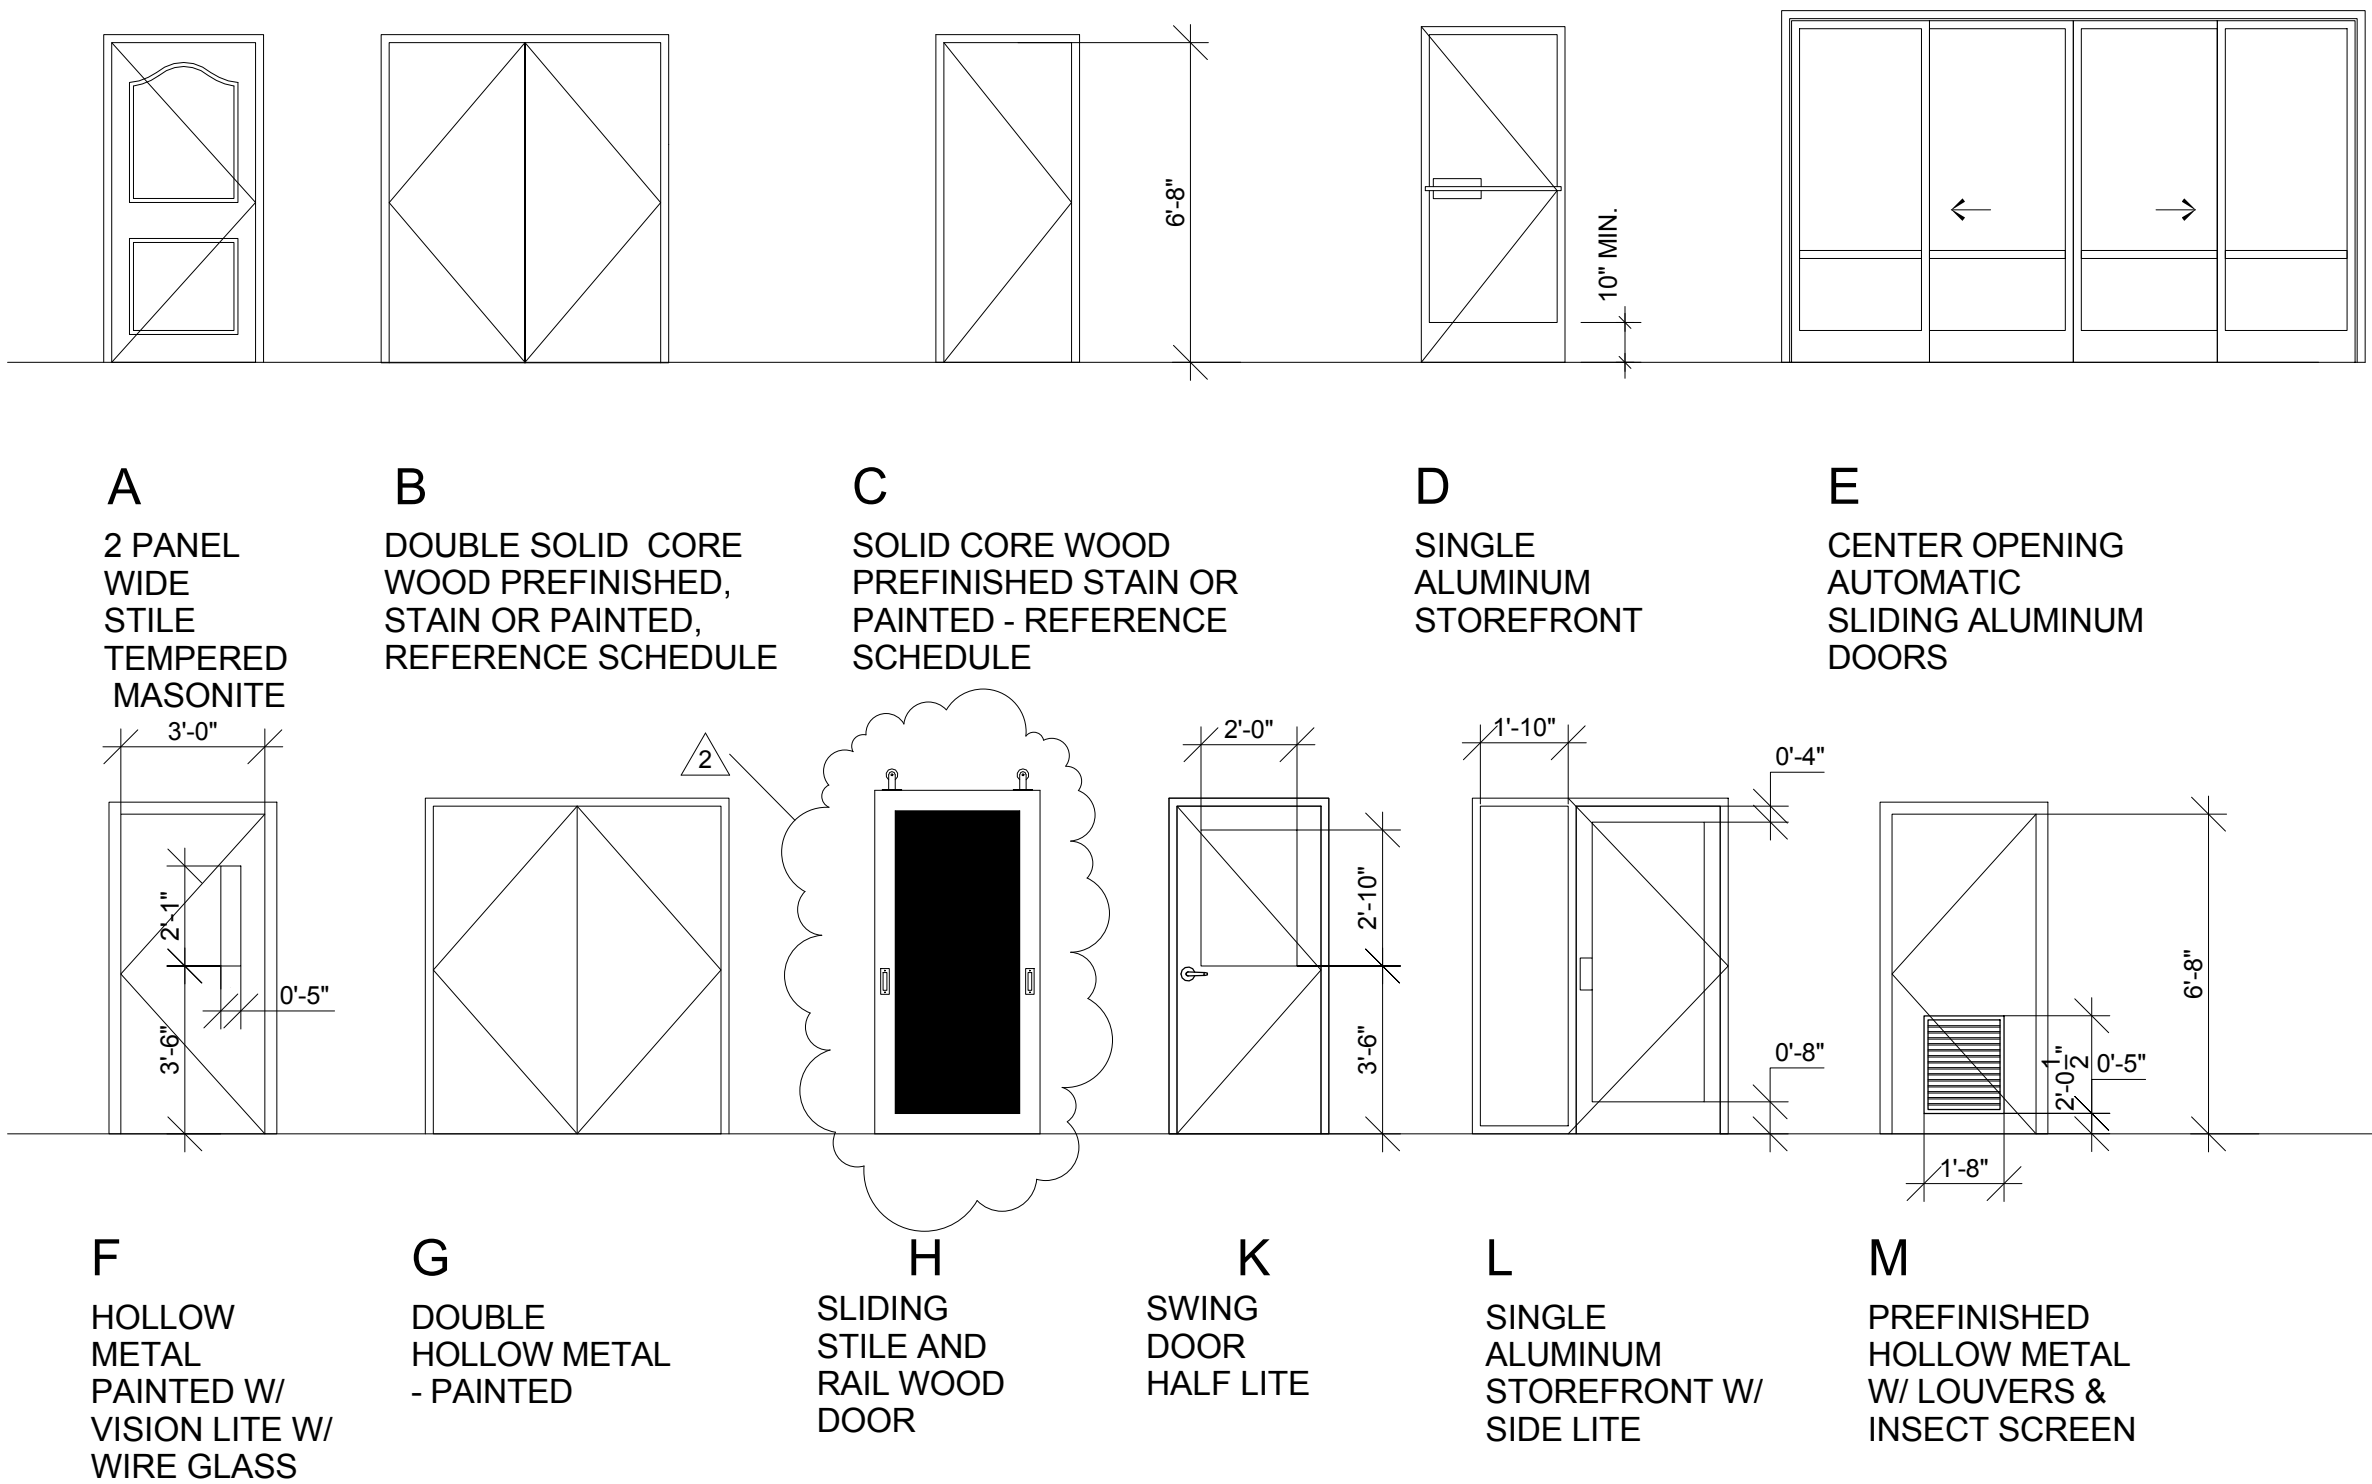

1 Door Types
1/4" = 1'-0"

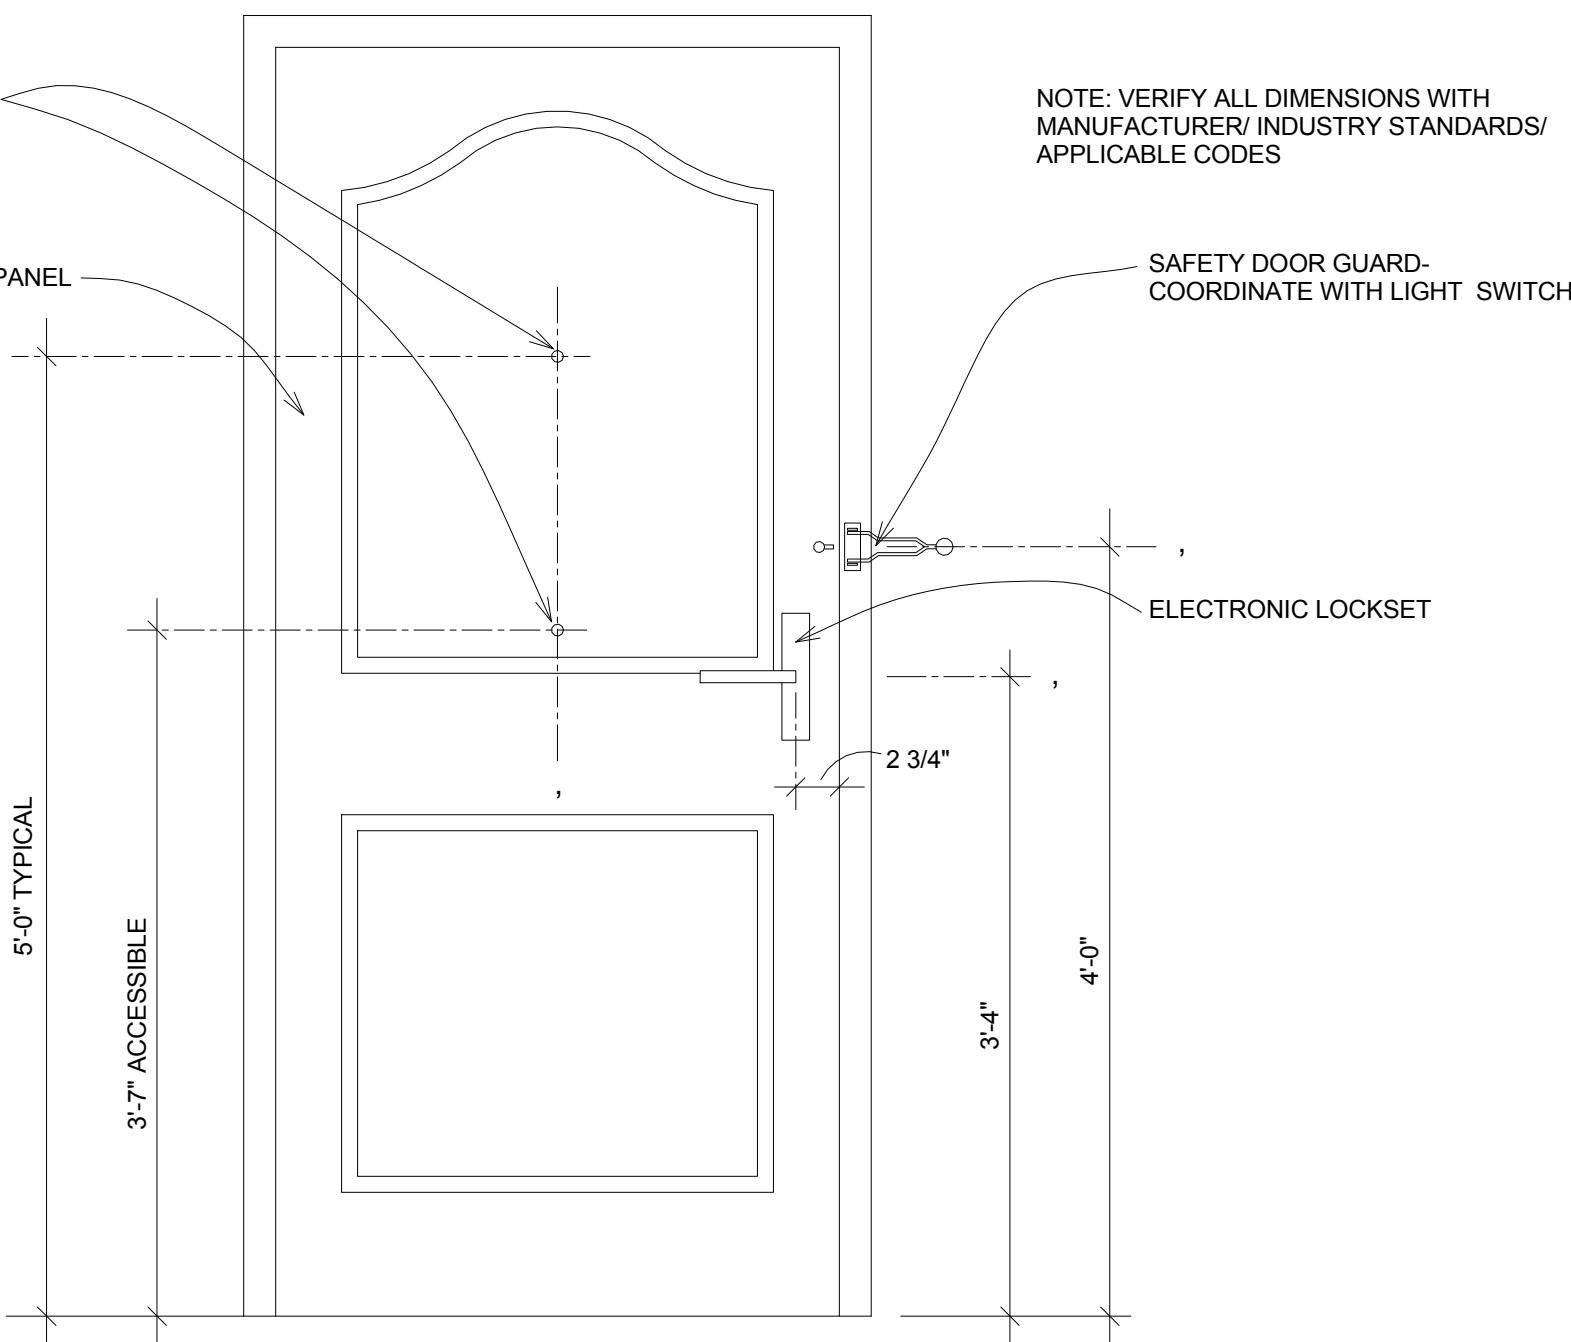

2 Elevation @ Guest Room Entry Door
1/2" = 1'-0"

NOTES:

- DOOR FINISHES ARE STAIN GRADE OAK, PLASTIC LAMINATE, PAINTED OR PREFINISHED.
- GLASS COLOR OF ENTRANCE DOORS AND ALUMINUM STOREFRONTS TO BE SELECTED BASED ON THE EXTERIOR SCHEME THAT IS USED.
- PROVIDE REMOTE CARD READERS AT ALL EXTERIOR ENTRANCE DOORS, INCLUDING MAIN ENTRY, AND AT EXERCISE ROOM, INDOOR POOL (IF PROVIDED), GUEST LAUNDRY (IF PROVIDED), AND RECOMMENDED AT LINEN STORAGE ROOMS.
- PROVIDE GLASS SIDELIGHT OR GLASS VISION LITE.
- AUTOMATIC SLIDING DOORS SHALL BE PROVIDED AT THE LOBBY ENTRANCE. SINGLE SLIDERS ARE NOT ALLOWED.
- ALL DOOR RATING REQUIREMENTS SHALL BE VERIFIED WITH THE LOCAL JURISDICTION.

GLAZING LEGEND:

- "I" INSULATING 5/8" GLASS
T1 TEMPERED INSULATED 1/4" GLASS
CT CLEAR TEMPERED 1/4" GLASS

HARDWARE SCHEDULE

SET #1
A CORRIDOR TO GUEST BEDROOM
3 EA. SPRING HINGES
1 EA. CARD READER
1 EA. DOOR GUARD
1 EA. ONE WAY VIEWER
1 EA. CUSHION AND SEAL 3'-0"X7'-0"

SET#2
B BEDROOM TO BATH
1.5 PAIR HINGES
1 EA. PRIVACY SET
1 EA. WALL STOP

SET #3
D BEDROOM TO CLOSET
MIRROR DOORS

SET #4
C BEDROOM TO BEDROOM
2 EA. SPRING HINGES
1 EA. HINGE
2 EA. CONNECTING LATCHES
2 EA. DEAD BOLTS
2 EA. DOOR GASKETING
2 EA. DOOR GUARDS
2 EA. WALL STOPS
2 EA. DOOR SWEEPS

SET #5
163A VESTIBULE
163B VESTIBULE FROM ENTRANCE LOBBY
1 EA. REMOTE CARD READER
1 EA. INTERCOM AND VESTIBULE DOOR
BALANCE OF HARDWARE BY DOOR SUPPLIER

SET #6
EXTERIOR FROM VESTIBULE & EXTERIOR
109
ALL HARDWARE BY DOOR SUPPLIER

SET #7
VESTIBULE FROM CORRIDOR & EXTERIOR
102, 110B, 114D, 139
1 EA. REMOTE CARD READER
BALANCE OF HARDWARE BY DOOR SUPPLIER

SET #8
VENDING 105
3 EA. HINGES
1 EA. PASSAGE CARD READER
1 EA. DOOR CLOSER
1 EA. KICK PLATE
1 EA. KICK STOP

SET #9
116, 119, 123, 128, 130, 134, 137, 147, 149, 155, 158, 202, 231, 302, 331, 402, 431, 501
3 EA. HINGES
1 EA. LOCK SET
1 EA. DOOR CLOSER
1 DOOR STOP

SET #15
114A, 114B MEETING
3 EA. HINGES
1 EA. LOCKSET
1 EA. DOOR CLOSER
1 EA. DOOR GASKETING
1 EA. KICK PLATE
1 EA. WALL STOP
1 EA. CYLINDER

SET #16
129 MEETING RM. STORAGE
6 EA. HINGES
2 EA. LOCK SET
2 EA. FLUSH BOLT
2 EA. WALL STOP

SET#17
VENDING (NOT USED)
3 EA. HINGES
1 EA. CARD REAER
1 EA. DOOR CLOSERS
1 EA. PERIMETER GASKET
1 EA. WALL STOP

SET #18
113 CORRIDOR TO FITNESS
3 EA. HINGES
1 EA. LOCKSET
1 EA. DOOR CLOSER
1 EA. PERIMETER GASKET
1 EA. WALL STOP

SET #19
125 CORRIDOR TO LAUNDRY
2 EA. SPRING HINGES
1 EA. HINGE
2 EA. CONNECTING LATCHES
2 EA. DEAD BOLTS
2 EA. DOOR GASKETING
2 EA. DOOR GUARDS
2 EA. WALL STOPS
2 EA. DOOR SWEEPS

SET #20
121 EMPLY. TOILET
3 EA. HINGES
1 EA. PRIVACY SET
1 EA. DOOR STOP

SET #21
501 STAIRS TO ROOF
6 EA. HINGES
1 EA. LOCK
2 EA. DOOR CLOSERS
2 EA. FLUSH BOLTS
2 EA. THRESHOLD
2 EA. DOOR SWEEPS
1 EA. RAIN DRIP CAP
2 EA. FLOOR STOP
1 EA. DOOR ASTRAGAL



CIVIL:
David Lane Beard & Associates, Inc.
105 Commercial Parkway
West Monroe, LA 71294
Phone: (318) 388-3227
Email: fgaodberry@dibengineering.com

STRUCTURAL:
WSPRI, Inc.
11220 Elm Lane, Suite 201
Charlotte, NC 28277
Phone: (704) 542-7199
Fax: (704) 542-7195
Email: lwright@wspriinc.com

ELECTRICAL:
Ritter Engineering
1043 Arroyo Vista Lane
Matthew, NC 28014
Phone: (704) 516-0385
Fax: (704) 644-1484
Email: shane@rittereng.com

MECHANICAL:
Shultz Engineering Group, P.C.
212 North McDowell St., Suite 204
Charlotte, NC 28204
Phone: (704) 334-7363
Fax: (704) 347-0093
Email: don@shultzeg.com

REVISIONS		
No.	Date	Description
2	3/11/14	Hilton update

Information contained on this drawing and in all digital files associated is authorized for use on the project named herein only and is the property of MISHRA ARCHITECTURE PLLC and may not be reproduced in any manner without express written or verbal permission from authorized individuals. Original drawing is 24"x36" and scales are as indicated. © 2013 MISHRA ARCHITECTURE PLLC



KEY PLAN

Southern Hospitality Services

Hampton Inn and Suites

5400 I-20 & Frontage Rd.
Monroe, LA 71201

Drawing Title

Door & Window Schedule

Phase
Construction Documents

Project No. 12-111
Prepared by Author
Checked by Checker
Date Sept. 16, 2013

Sheet No.
A702

Released for
PERMIT ONLY