



REVISIONS		
No.	Date	Description

Information contained on this drawing and in all digital files associated is authorized for use on the project named herein only and is the property of MISHRA ARCHITECTURE PLLC and may not be reproduced in any manner without express written or verbal permission from authorized individuals. Original drawing is 24"x36" and scales are as indicated. © 2011 MISHRA ARCHITECTURE PLLC

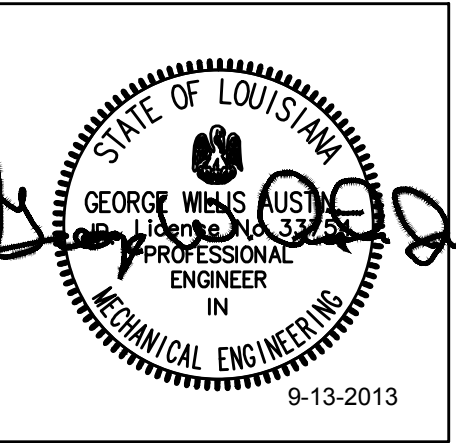


KEY PLAN  
TO SEC  
WET  
Southern Hospitality  
Services  
Hampton Inn and Suites  
5400 I-20 & Frontage Rd.  
Monroe, LA 71201  
Drawing Title  
Second Floor Plan - Fire  
Protection  
Phase  
FOR CONSTRUCTION

Project No.	12-111	Sheet No.	FP102
Prepared by	JCF		
Checked by	WGA		
Date	September 16, 2013		
Released for			

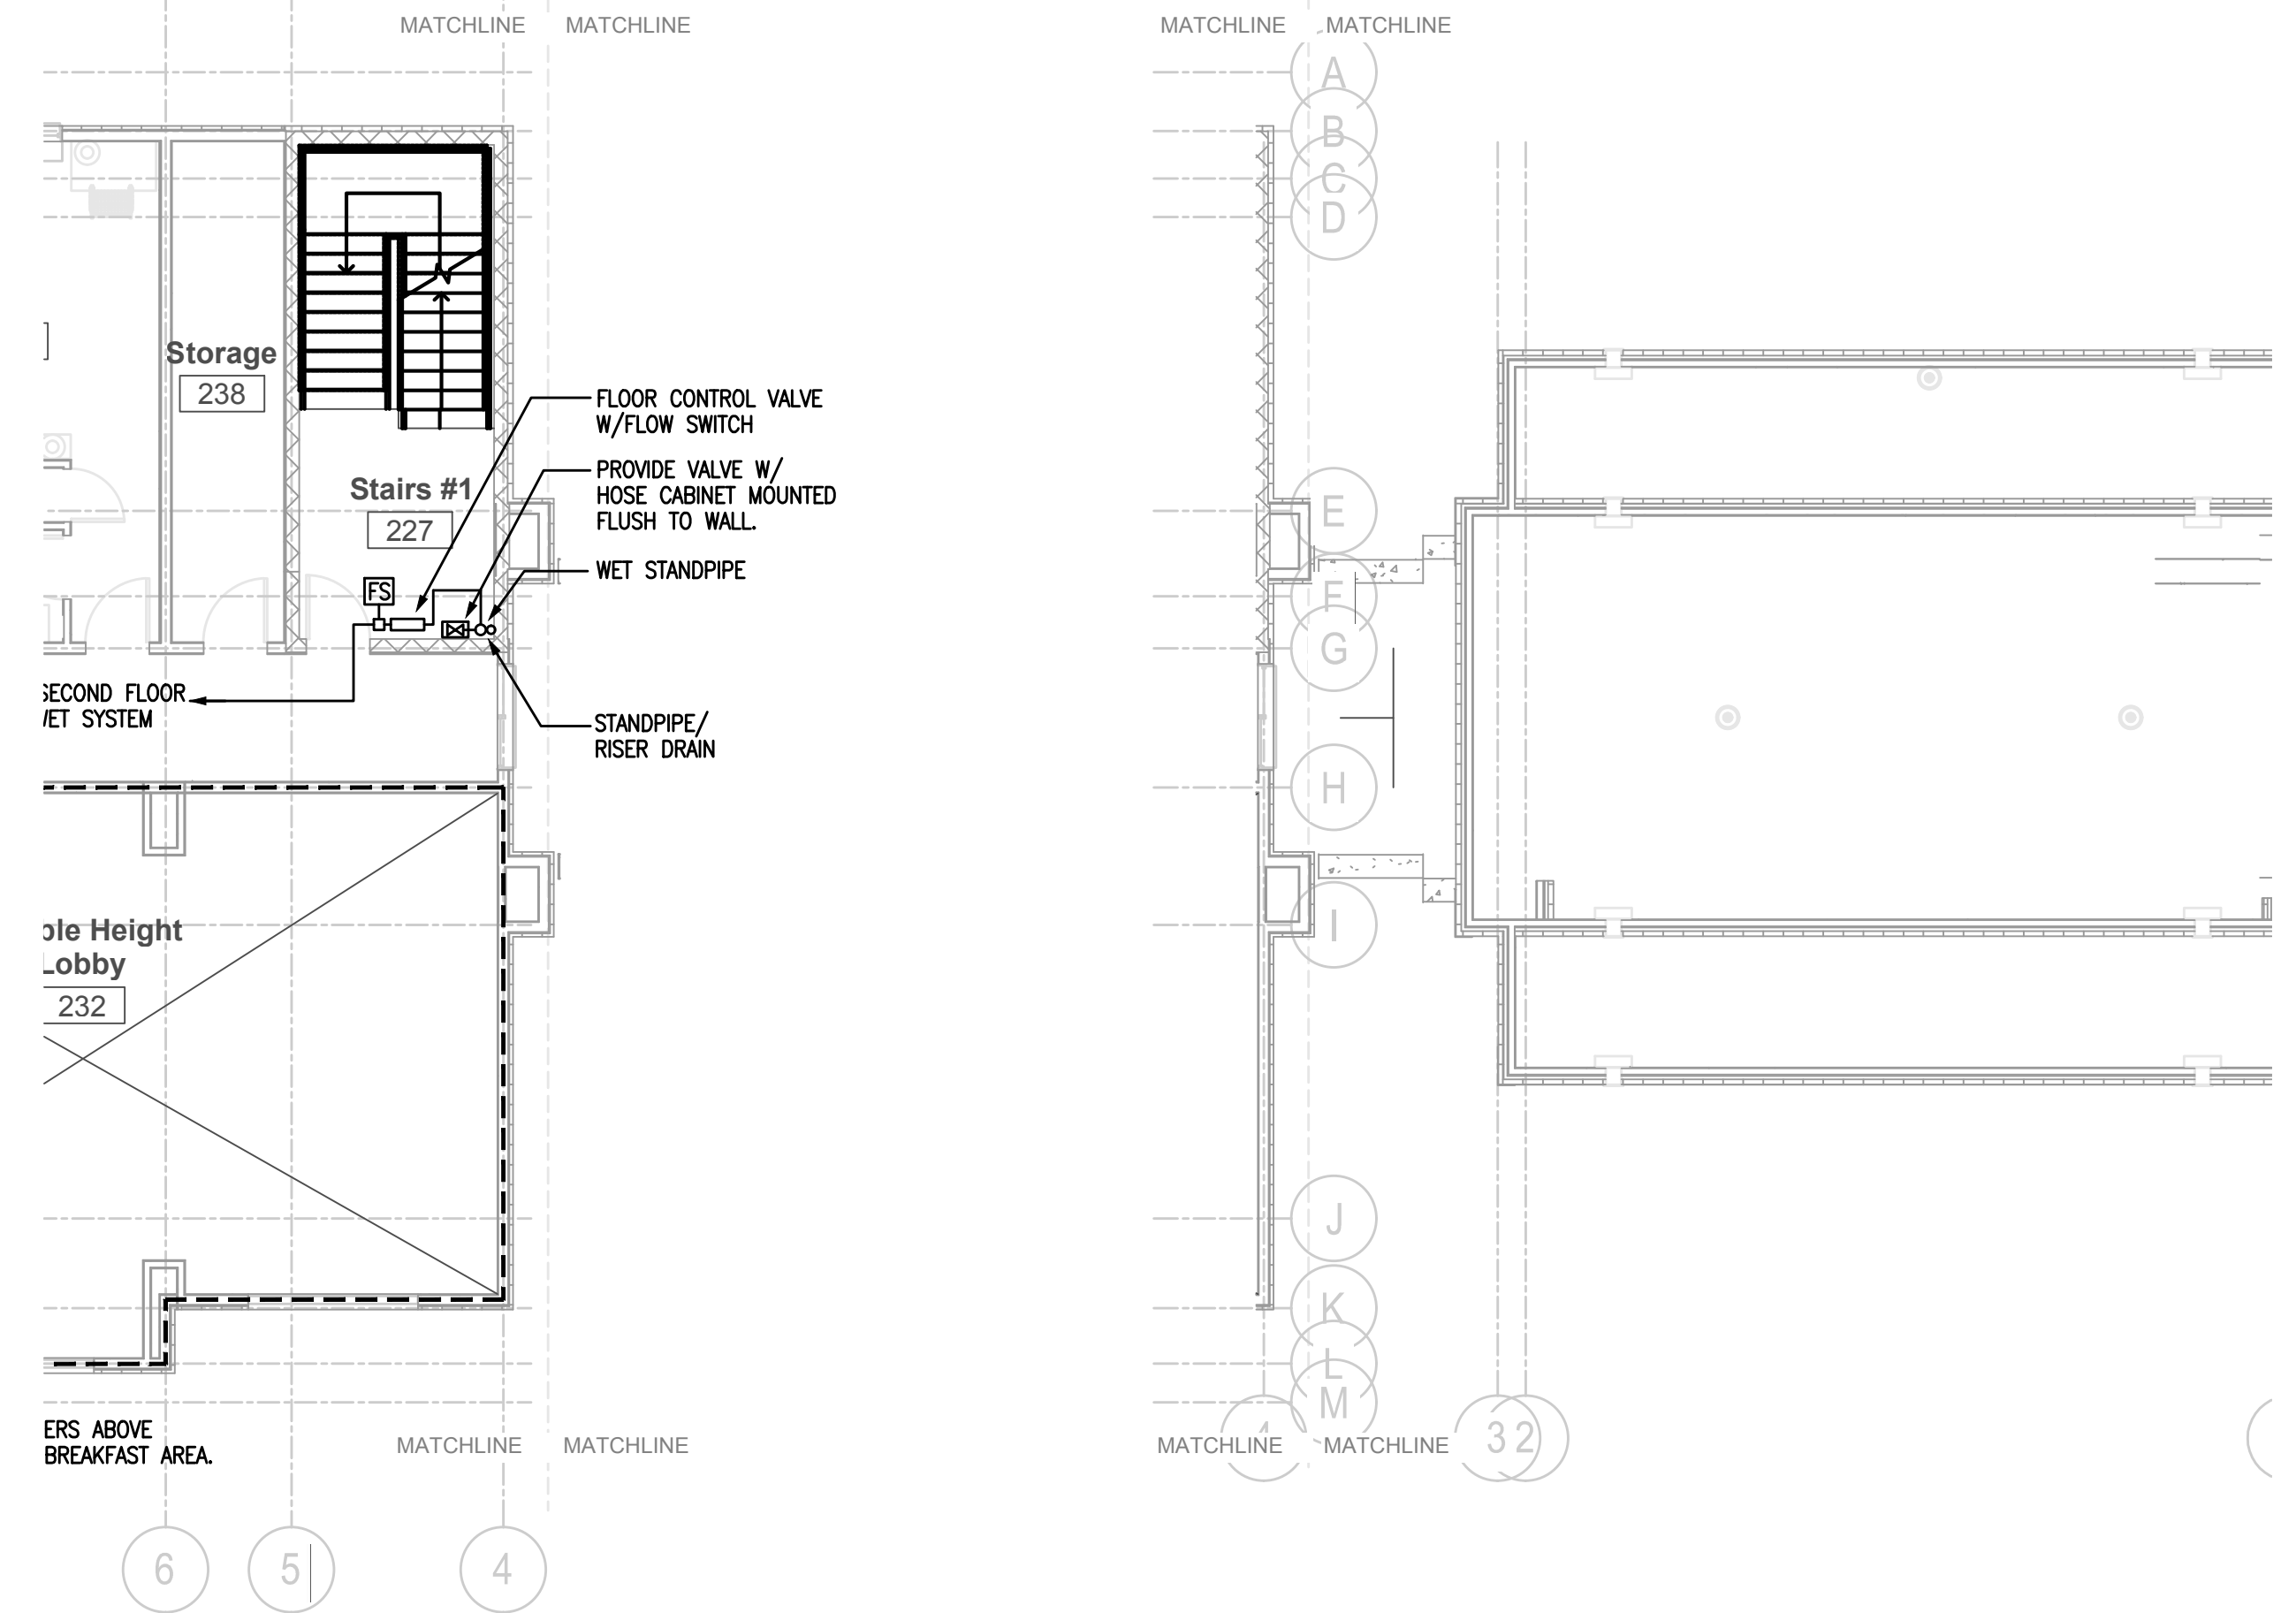

1 SECOND FLOOR PLAN - FIRE PROTECTION  
FP102 SCALE: 1/8" = 1'-0"

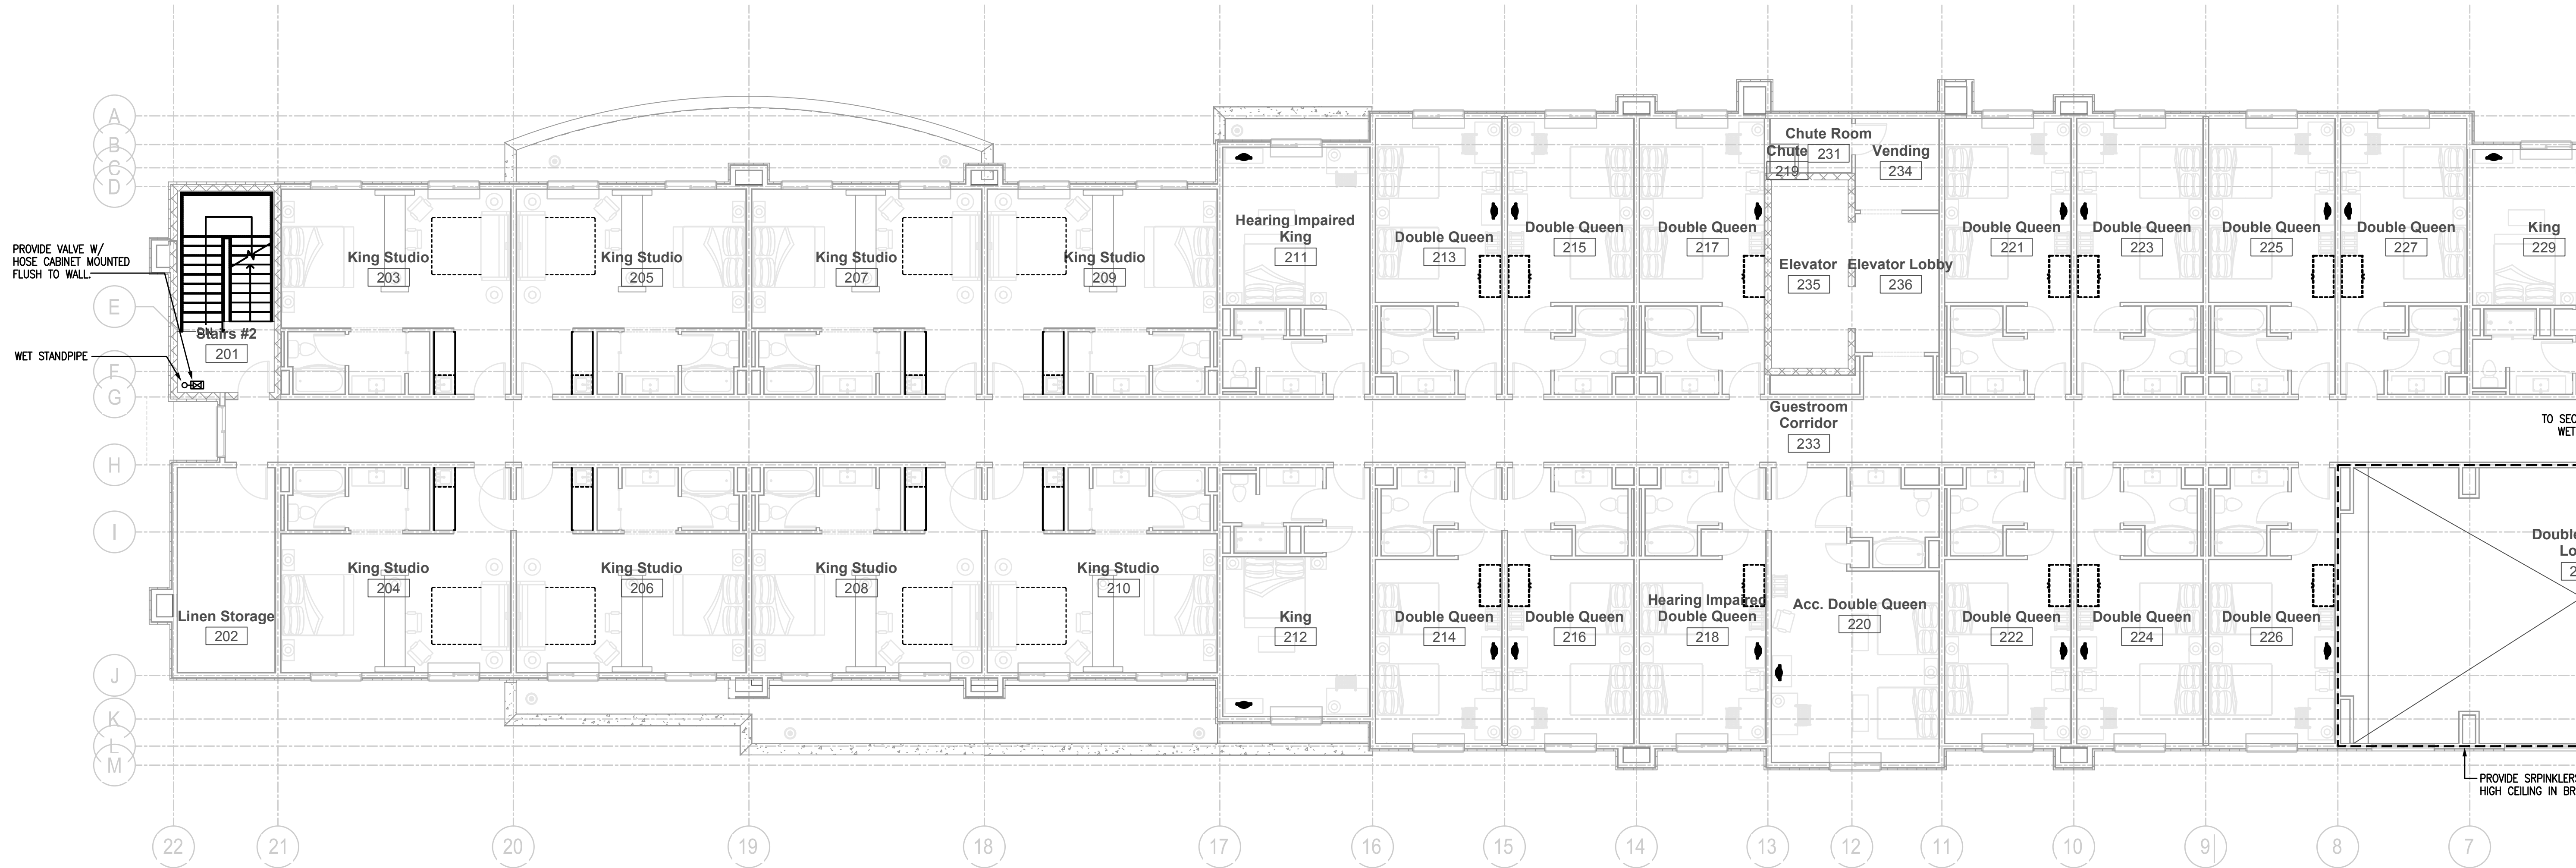

1 SECOND FLOOR PLAN - FIRE PROTECTION  
FP102 SCALE: 1/8" = 1'-0"

Hampton Inn and Suites