



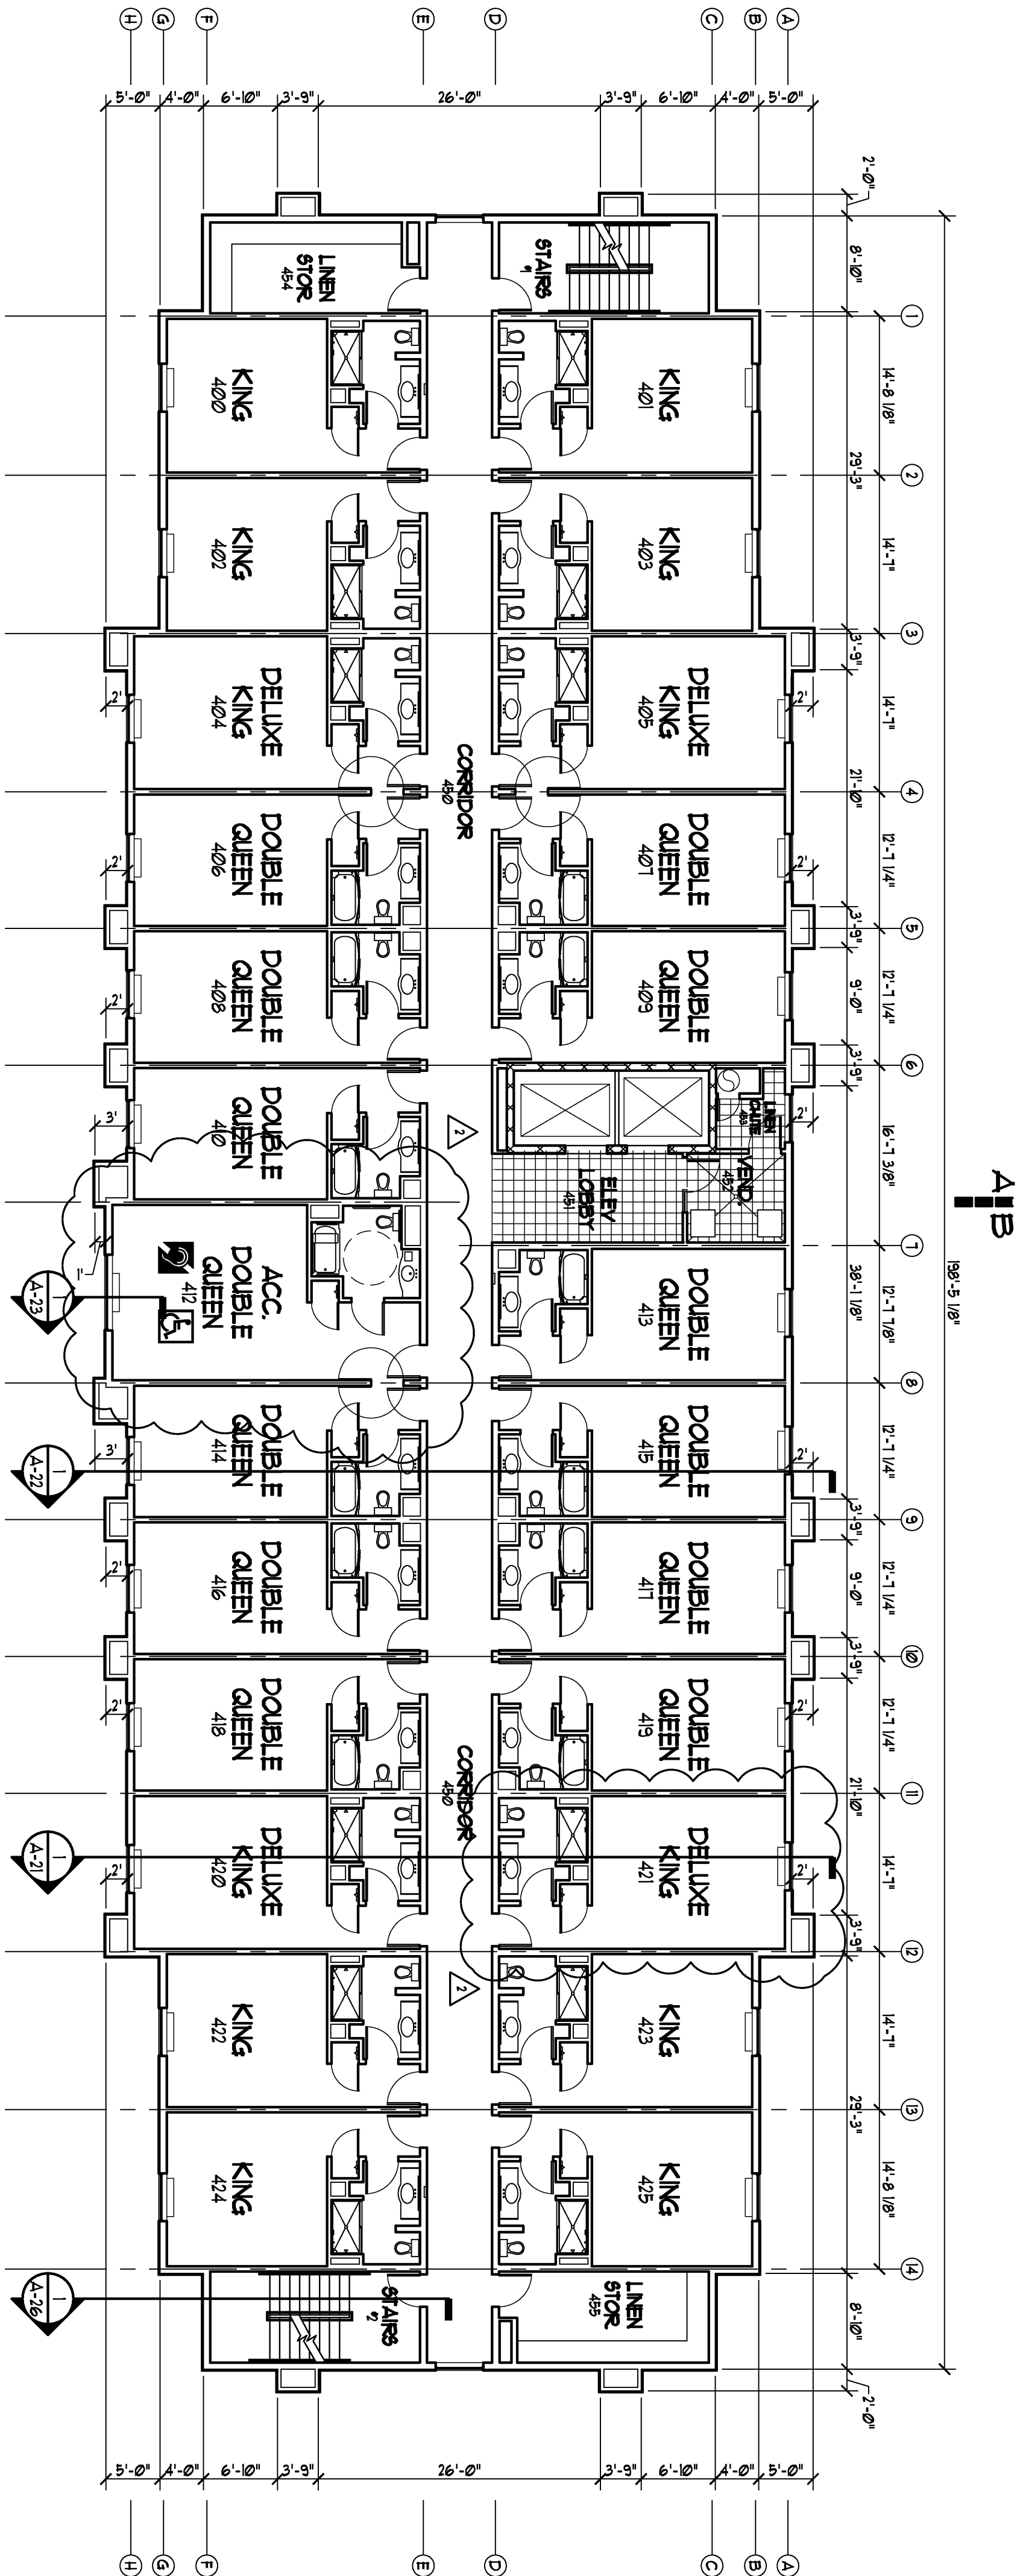


4TH FLOOR COMPOSITE PLAN

SCALE: 3/32" = 1'-0"
25 UNITS THIS FLOOR

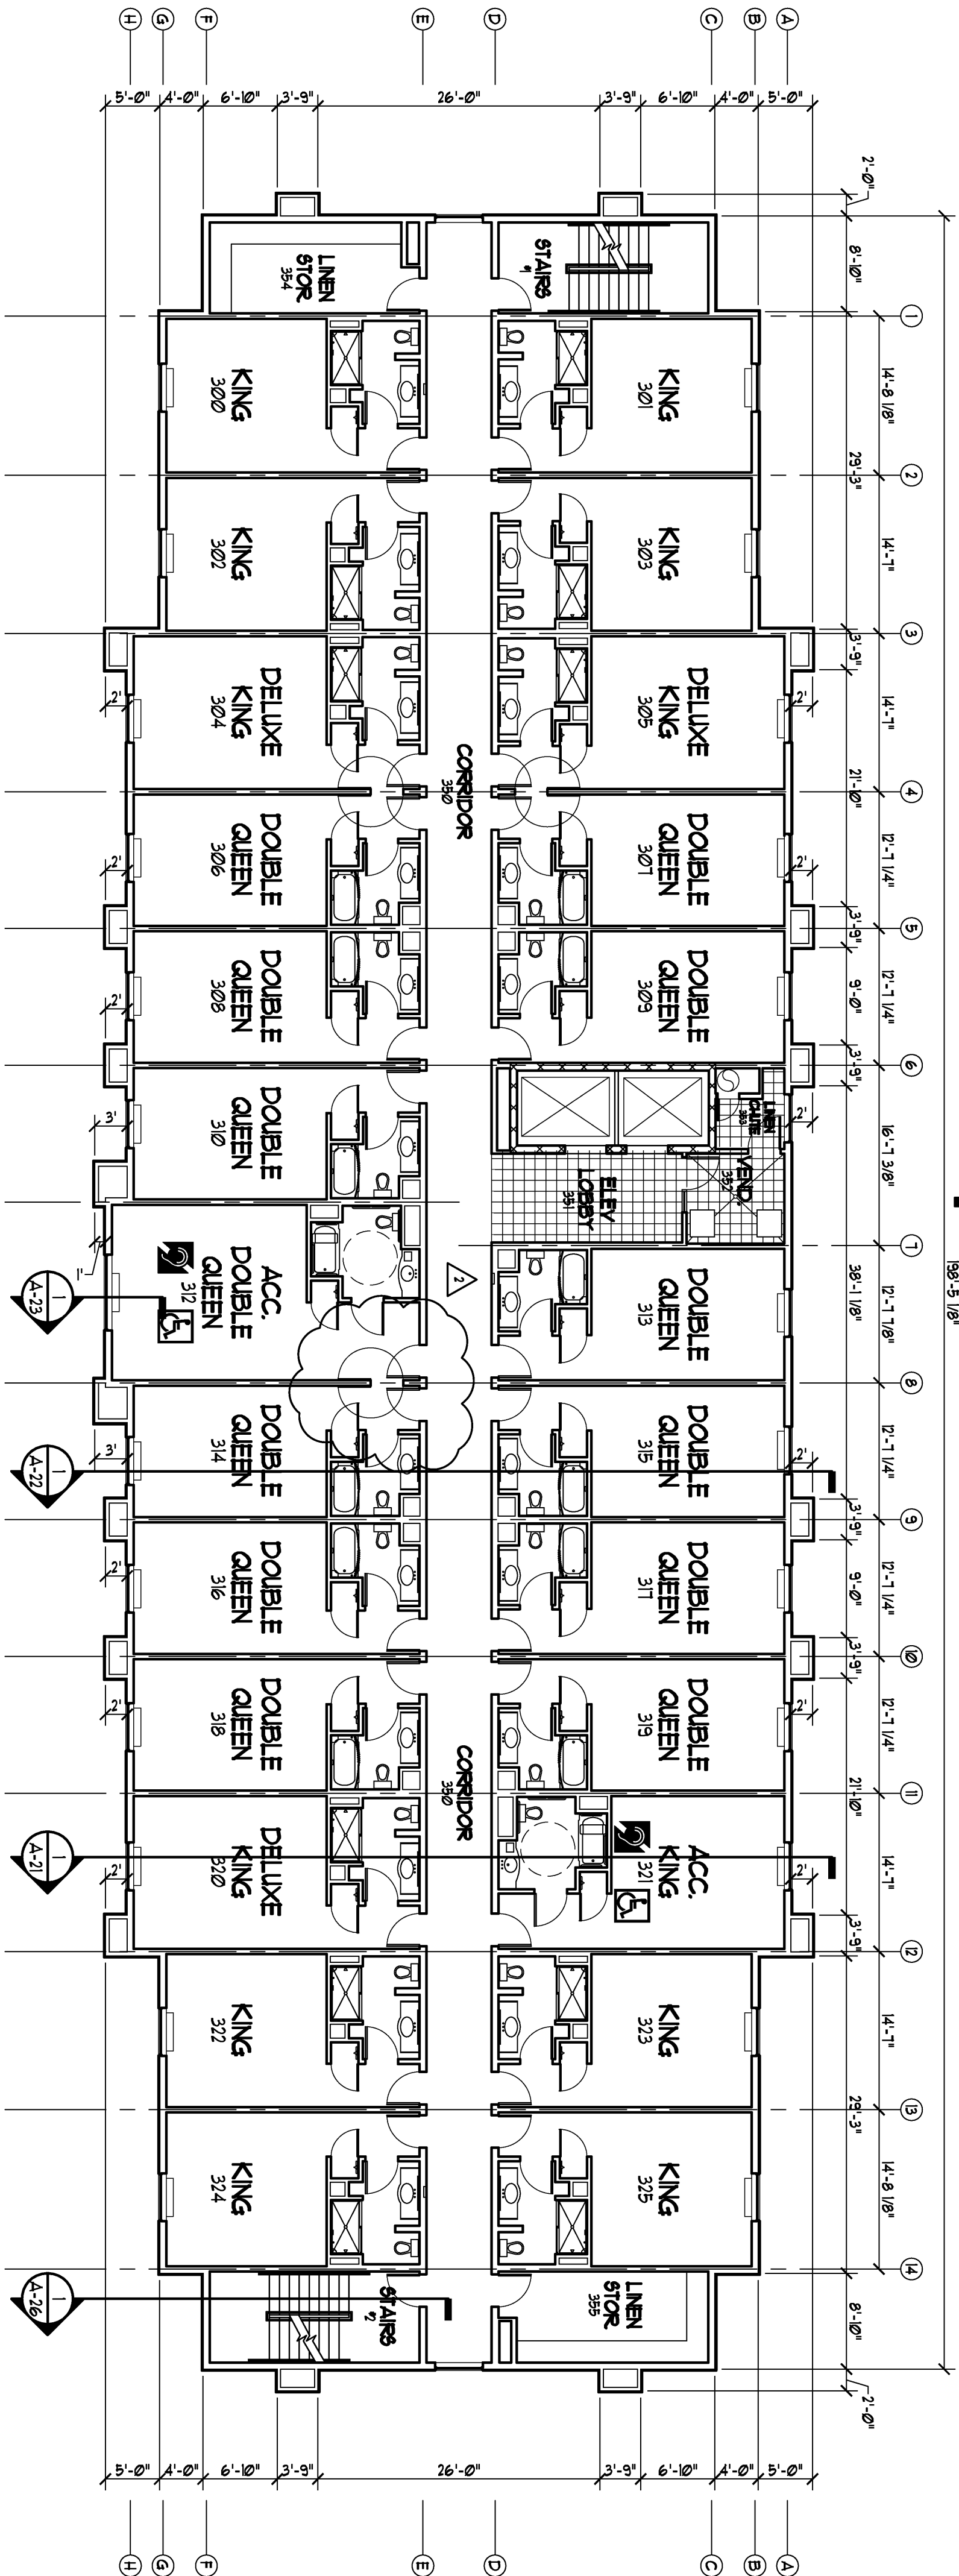

3RD FLOOR COMPOSITE PLAN

SCALE: 3/32" = 1'-0"
25 UNITS THIS FLOOR

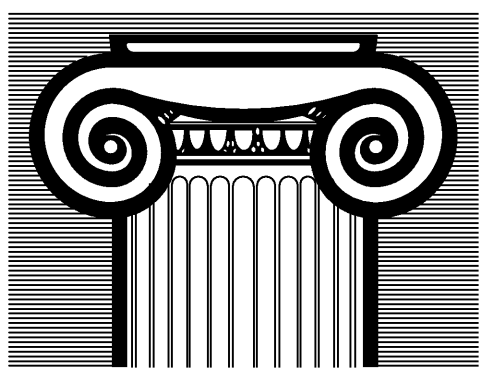

RICHARD F. STELDT
& ASSOCIATES, LTD.
ARCHITECTS
(262) 502-4500
N85 W16058 APPLETON AVE., MENOMONEE FALLS, WI 53051

Drawn: AAP
Approved:

3-27-08
REMOVED PER APPROVAL
3-28-08
NO CHANGE

date	comments
REVISIONS	
Job: 2232-1107	
Date: 12-07-07	

Hampton Inn.
98 UNITS FLOWOOD, MS

Sheet
A-3

RICHARD F. STELDT & ASSOCIATES, LTD. ARCHITECTS
The documents, and the ideas and designs incorporated herein, are the property of RICHARD F. STELDT & ASSOCIATES, LTD. and shall remain the property of RICHARD F. STELDT & ASSOCIATES, LTD. and shall not be used in whole or in part for any other project without the written authorization of Richard F. Steldt and Associates, Ltd.