



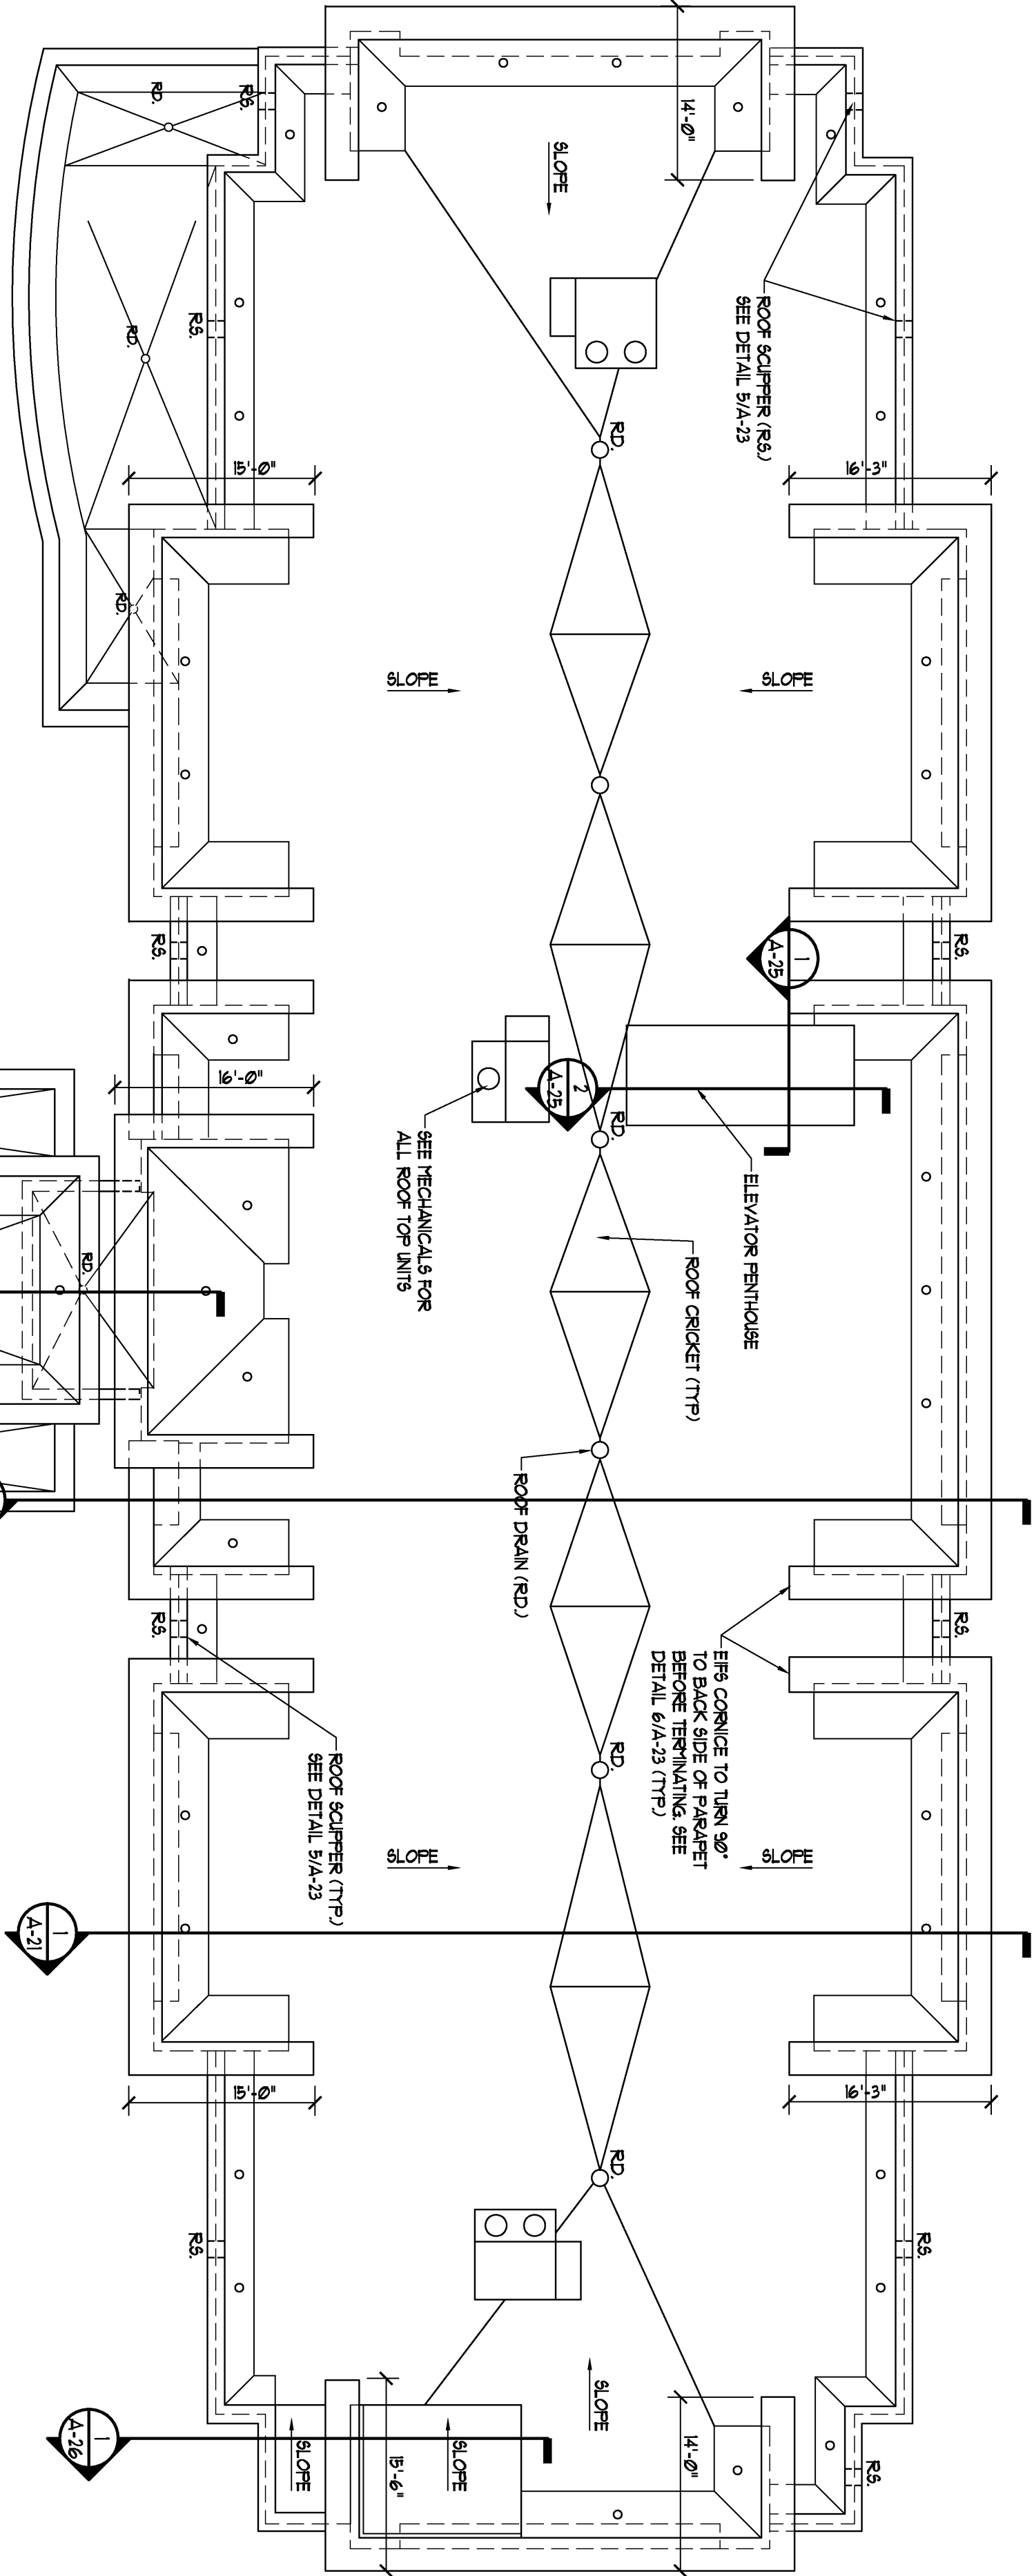



COMPOSITE ROOF PLAN

SCALE: 3/32" = 1'-0"

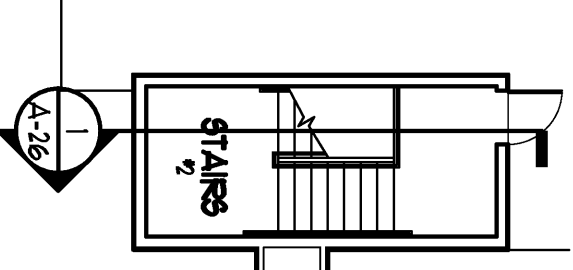

STAIR TO ROOF PLAN


SCALE: 3/32" = 1'-0"

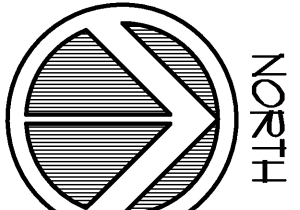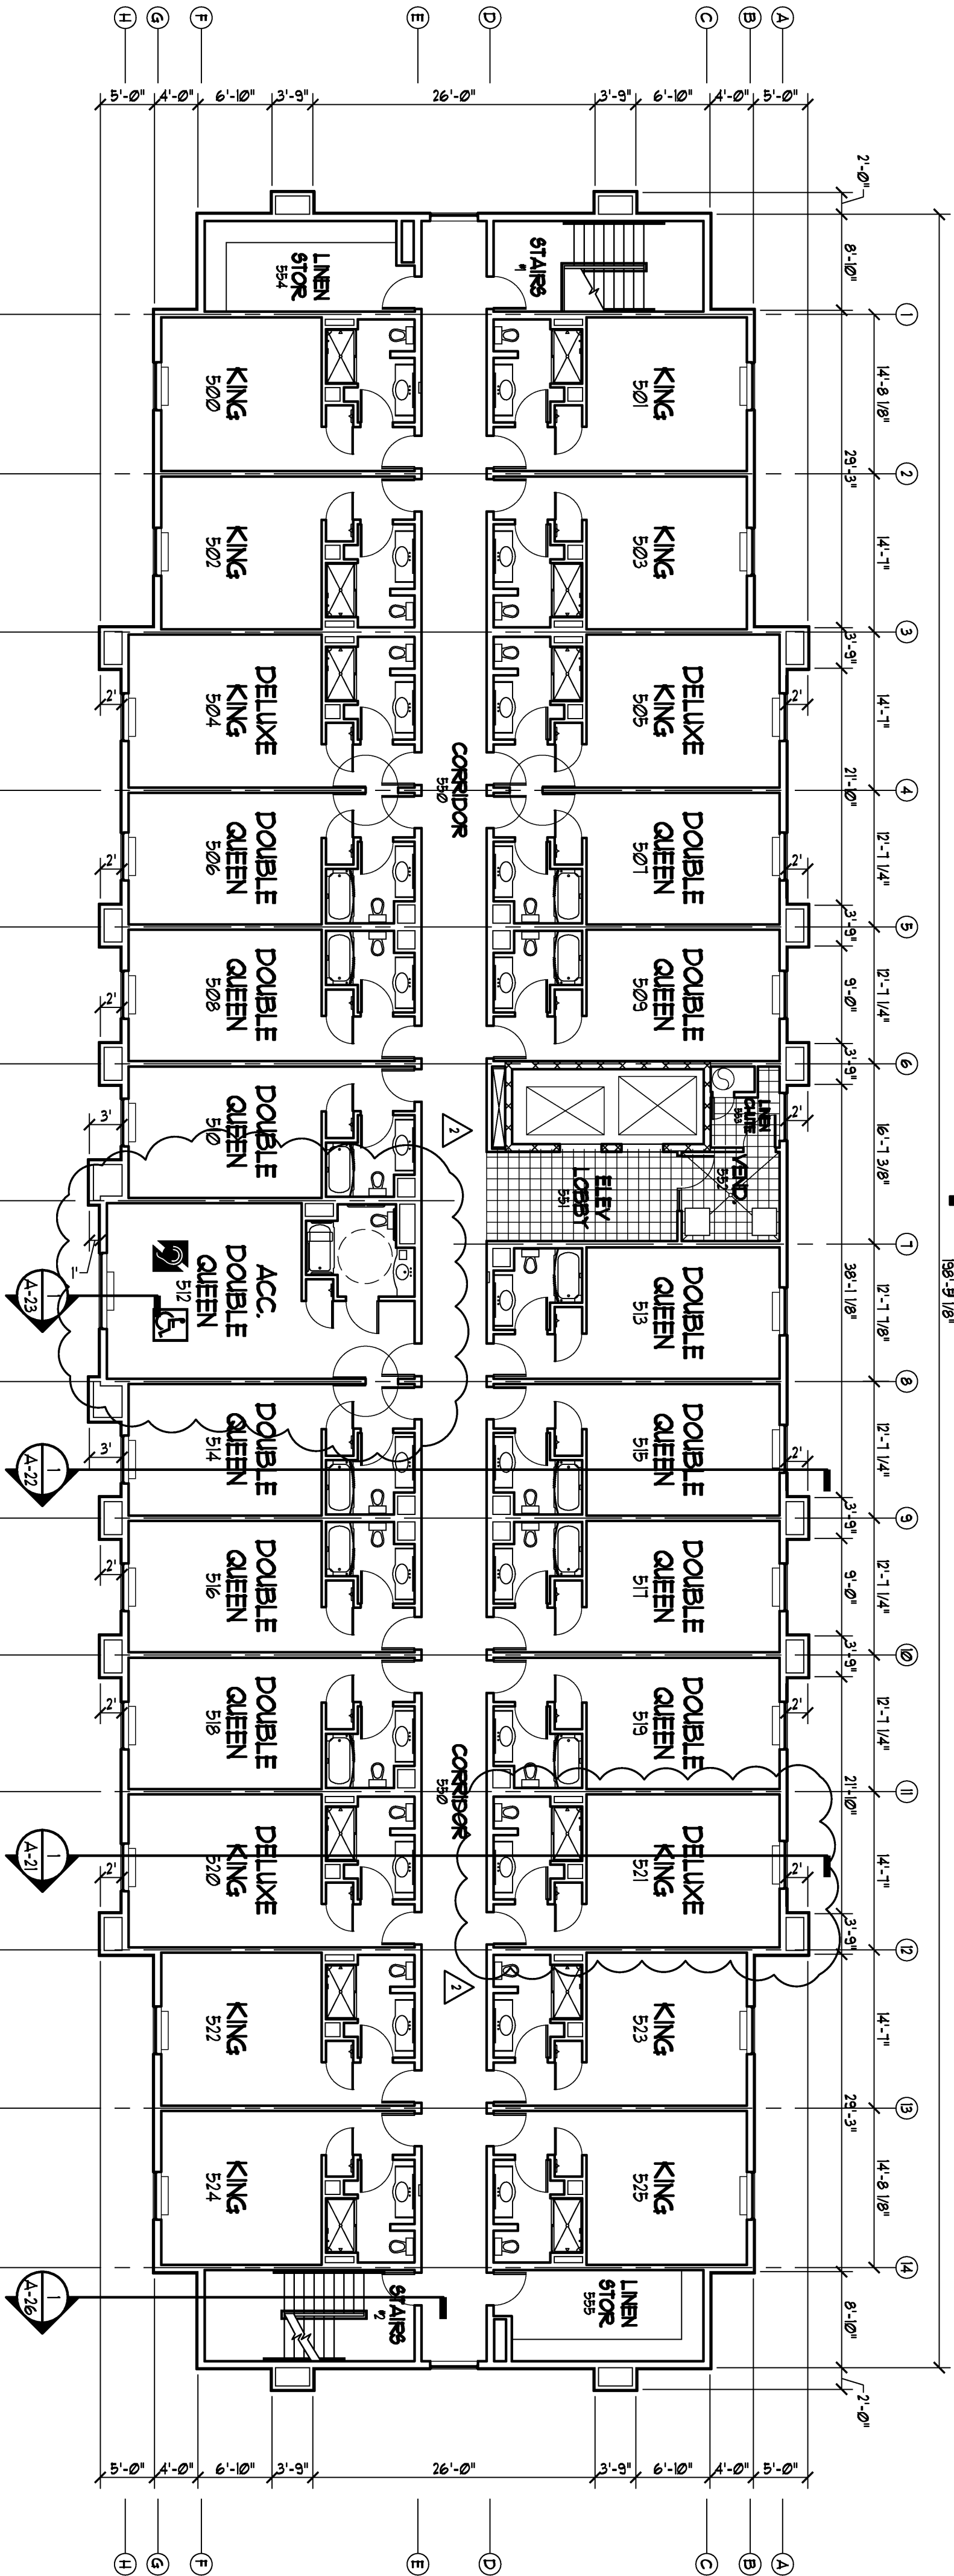

5TH FLOOR COMPOSITE PLAN

SCALE: 3/32" = 1'-0"

25 UNITS THIS FLOOR

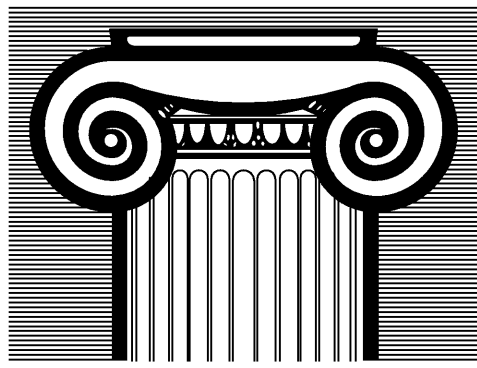

RICHARD F. STELDT
& ASSOCIATES, LTD.
ARCHITECTS

(262) 502-4500
N85 W16058 APPLETON AVE., MENOMONEE FALLS, WI 53051

Drawn: AAP
Approved:

5/27/08
REVISED PER APPROX 1
3/3/08
NO CHANGE

date comments

REVISIONS

Job: 2232-1107

Date: 12-07-07

Hampton Inn.

98 UNITS

FLOWOOD, MS

Sheet

A-4

RICHARD F. STELDT & ASSOCIATES, LTD. ARCHITECTS
The documents, and the ideas and designs incorporated herein, are the property of
Richard F. Steldt & Associates, Ltd. and are not to be used in whole or in part for any other project without the written
authorization of Richard F. Steldt and Associates, Ltd.