


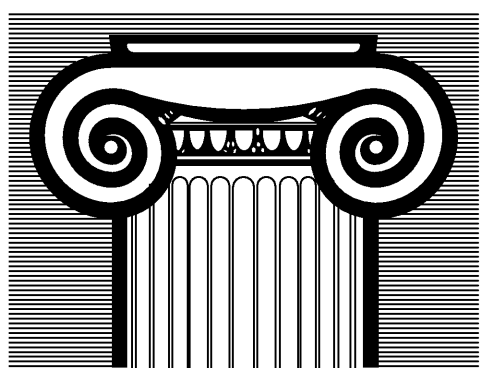

RICHARD F. STELDT
& ASSOCIATES, LTD.
ARCHITECTS

(262) 502-4500
N85 W16058 APPLETON AVE., MENOMONEE FALLS, WI 53051


Drawn: AAP
Approved:

3-27-08
REVISED FEE SCHEDULE
NO CHANGE

date	comments
REVISIONS	
Job: 2232-1107	
Date: 12-07-07	




Sheet
A-10

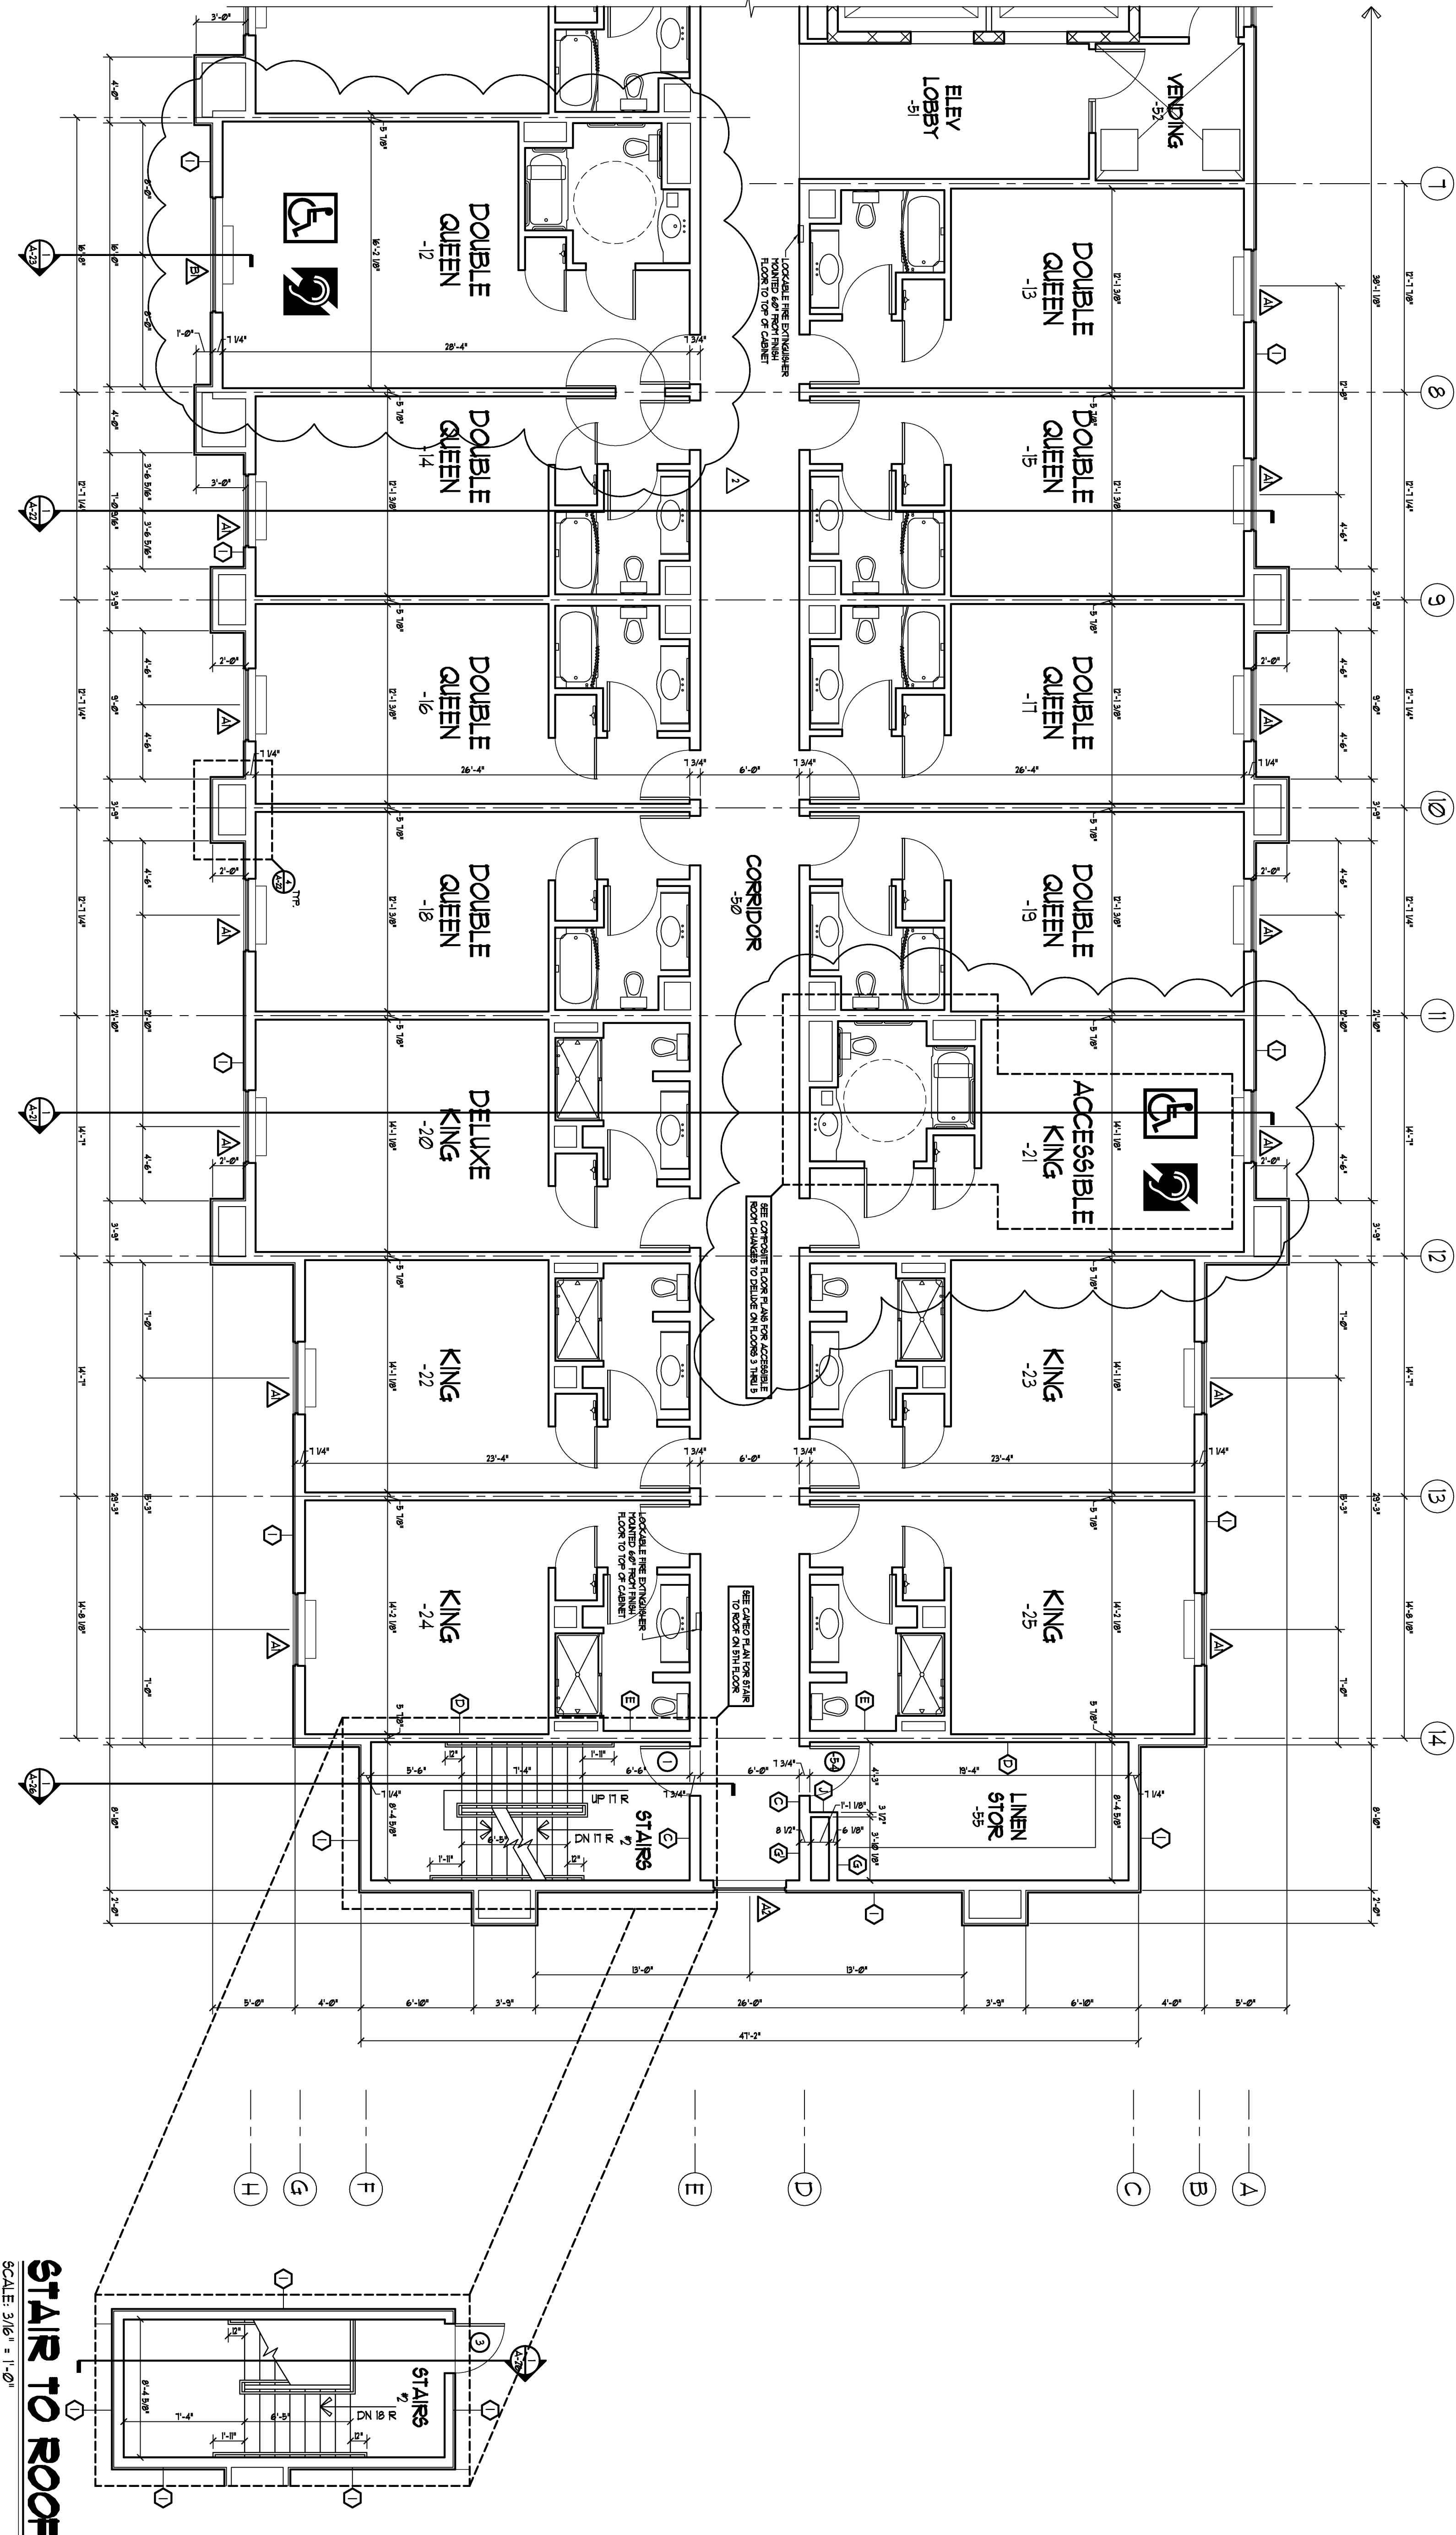

GENERAL NOTES:

1. SEE SHEET A-11 FOR REFLECTED CEILING PLAN
2. SEE SHEET A-11 & A-12 FOR GUEST ROOM PLANS & DIMENSIONS
3. SEE SHEET A-10 FOR WALL TYPES
4. SEE SHEET A-30 FOR WINDOW TYPES
5. SEE SHEET A-31 FOR ROOM FINISH SCHEDULE
6. SEE SHEET A-32 FOR DOOR TYPES & SCHEDULES

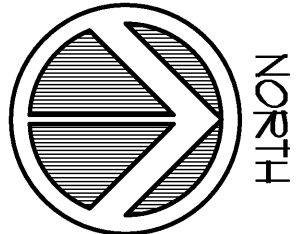

3RD, 4TH & 5TH FLOOR COMPONENT "B" PLAN

SCALE: 3/16" = 1'-0"

RICHARD F. STELDT & ASSOCIATES, LTD. ARCHITECTS
The documents and the ideas and designs incorporated herein, as an instrument of service, are the property of Richard F. Steldt & Associates, Ltd. and are not to be used in whole or in part, for any other project without the written authorization of Richard F. Steldt & Associates, Ltd.