



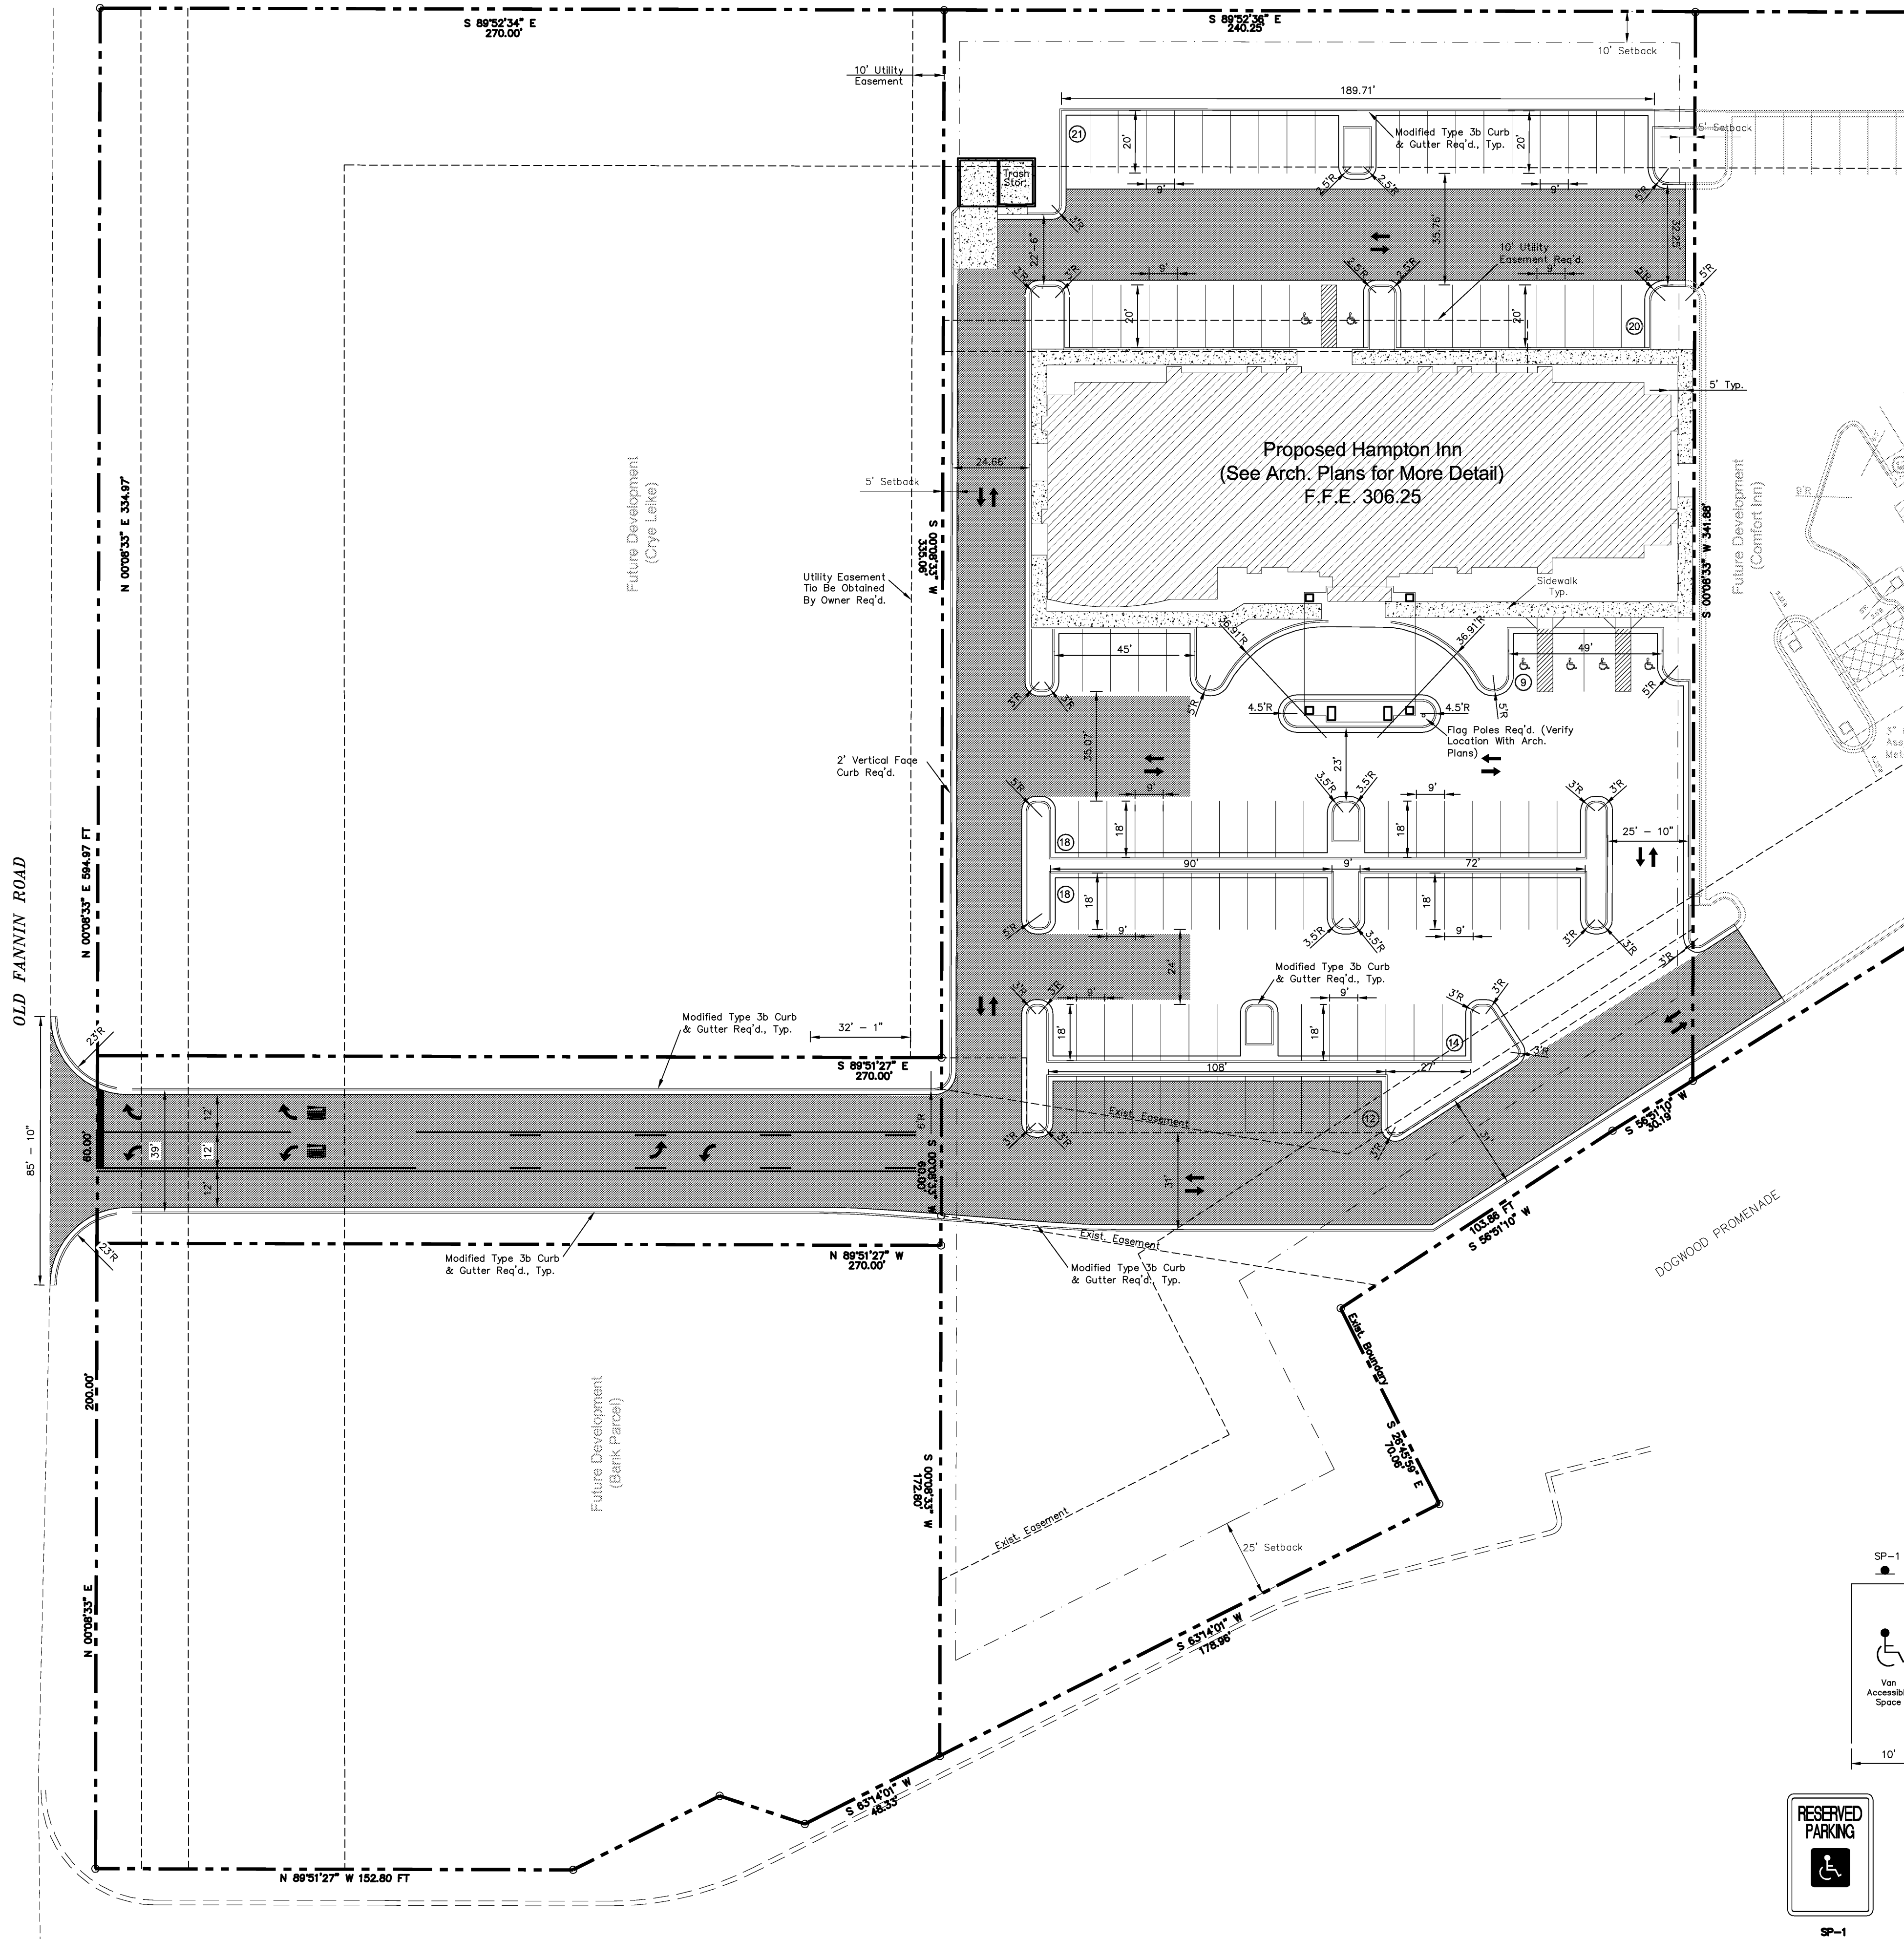

LOT COVERAGE:
TOTAL PROJECT ACREAGE 2.55 ac
TOTAL COVERAGE
BUILDING - 0.28 ac (11%)
DRIVES AND OTHER IMPERVIOUS SURFACES - 1.45 ac (57%)
GREEN SPACE - 0.82 ac (32%)

FLOOD NOTE: THIS PARCEL IS LOCATED IN FLOOD ZONE X ACCORDING TO FLOOD INSURANCE RATE ACCORDING TO F.I.R.M. MAP NO. 28121C 0177 E, 28121C 0179 E, 28121C 0181 E, AND 28121C 0183 E. DATED: NOVEMBER 5, 2003.

- NOTES:
- SEE NOTES ON SHEET C1.1 FOR MORE INFORMATION.
 - RADIAL DIMENSIONS ARE TO BACK OF CURB OR EDGE OF PAVEMENT IF NO CURB IS PROPOSED IN AREA. ALL OTHER DIMENSIONS ARE TO FACE OF CURB.
 - CONTRACTOR TO COORDINATE WITH OWNER AND UTILITY COMPANIES ABOUT GETTING ANY LINES RELOCATED OR POLES MOVED.
 - ALL DRIVES & SIDEWALKS TO BE CONCRETE STRUCTURES CONSTRUCTED IN ACCORDANCE WITH THE LATEST EDITION OF THE MISSISSIPPI STANDARD SPECIFICATIONS FOR ROAD & BRIDGE CONSTRUCTION. SEE DETAILS FOR MORE INFORMATION.
 - ALL SIDEWALKS TO BE AS SHOWN ON THE ARCHITECTURAL PLANS.
 - CONTRACTOR TO REMOVE NECESSARY CURB, GUTTER & ASPHALT REQUIRED TO MAKE TIE INTO EXISTING ROADS. EXPANSION JOINTS REQUIRED WHERE TYPING TO EXISTING ROADS.
 - JOINT CONSTRUCTION SHALL COMPLY WITH MDOT STANDARD DRAWING SHEETS 104 AND 105. JOINT CONSTRUCTION NOT A SEPARATE PAY ITEM.
 - PAVEMENT MARKING TRAFFIC PAINT MATERIALS AND APPLICATION METHODS SHALL COMPLY WITH THE LATEST EDITION OF THE MISSISSIPPI STANDARD SPECIFICATIONS FOR ROAD AND BRIDGE CONSTRUCTION SECTION 625.
 - ALL PAVING NOT HATCHED AS HEAVY DUTY ASPHALT OR CONCRETE TO BE LIGHT DUTY ASPHALT PAVING.
 - ACCESS ROAD TO HAVE 2% CROSS SLOPE.

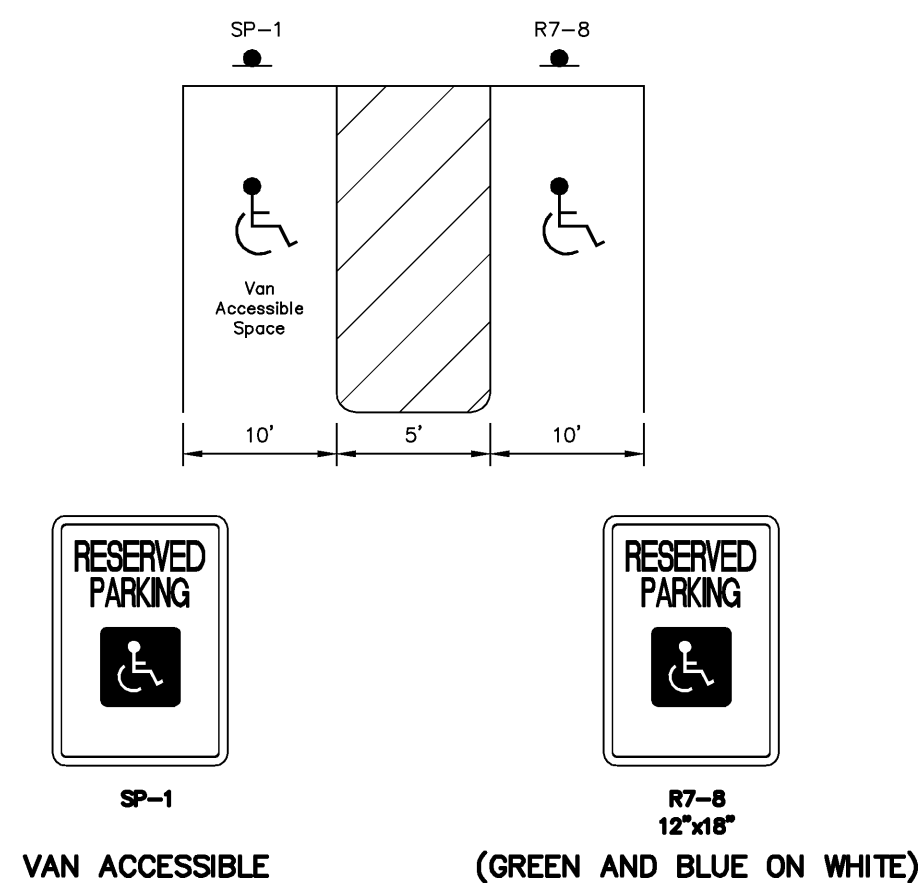

THE DRAWING AND SPECIFICATIONS SHALL BE THE PROPERTY OF BENCHMARK ENGINEERING & SURVEYING, LLC. ANY REUSE OR REPRODUCTION OF THIS DRAWING WITHOUT THE WRITTEN CONSENT OF BENCHMARK ENGINEERING & SURVEYING, LLC IS PROHIBITED. ANY REUSE OR REPRODUCTION OF THIS DRAWING WITHOUT THE WRITTEN CONSENT OF BENCHMARK ENGINEERING & SURVEYING, LLC IS PROHIBITED.

BENCHMARK
Engineering & Surveying, LLC
132-B Northside Drive
Brockton, Mississippi 39042
Office 601-925-8337 • Fax 601-925-8337
e-mail: benchmarkms@earthlink.net

DATE:	10/11/07
DRAWN:	DJS
ALIGN:	
REVISED:	

PROJECT: **HAMPTON INN**
FLOWOOD, MS

CONTENTS: **SITE PLAN**

SHEET NUMBER
C2.1

PROJECT NUMBER
B-1347