
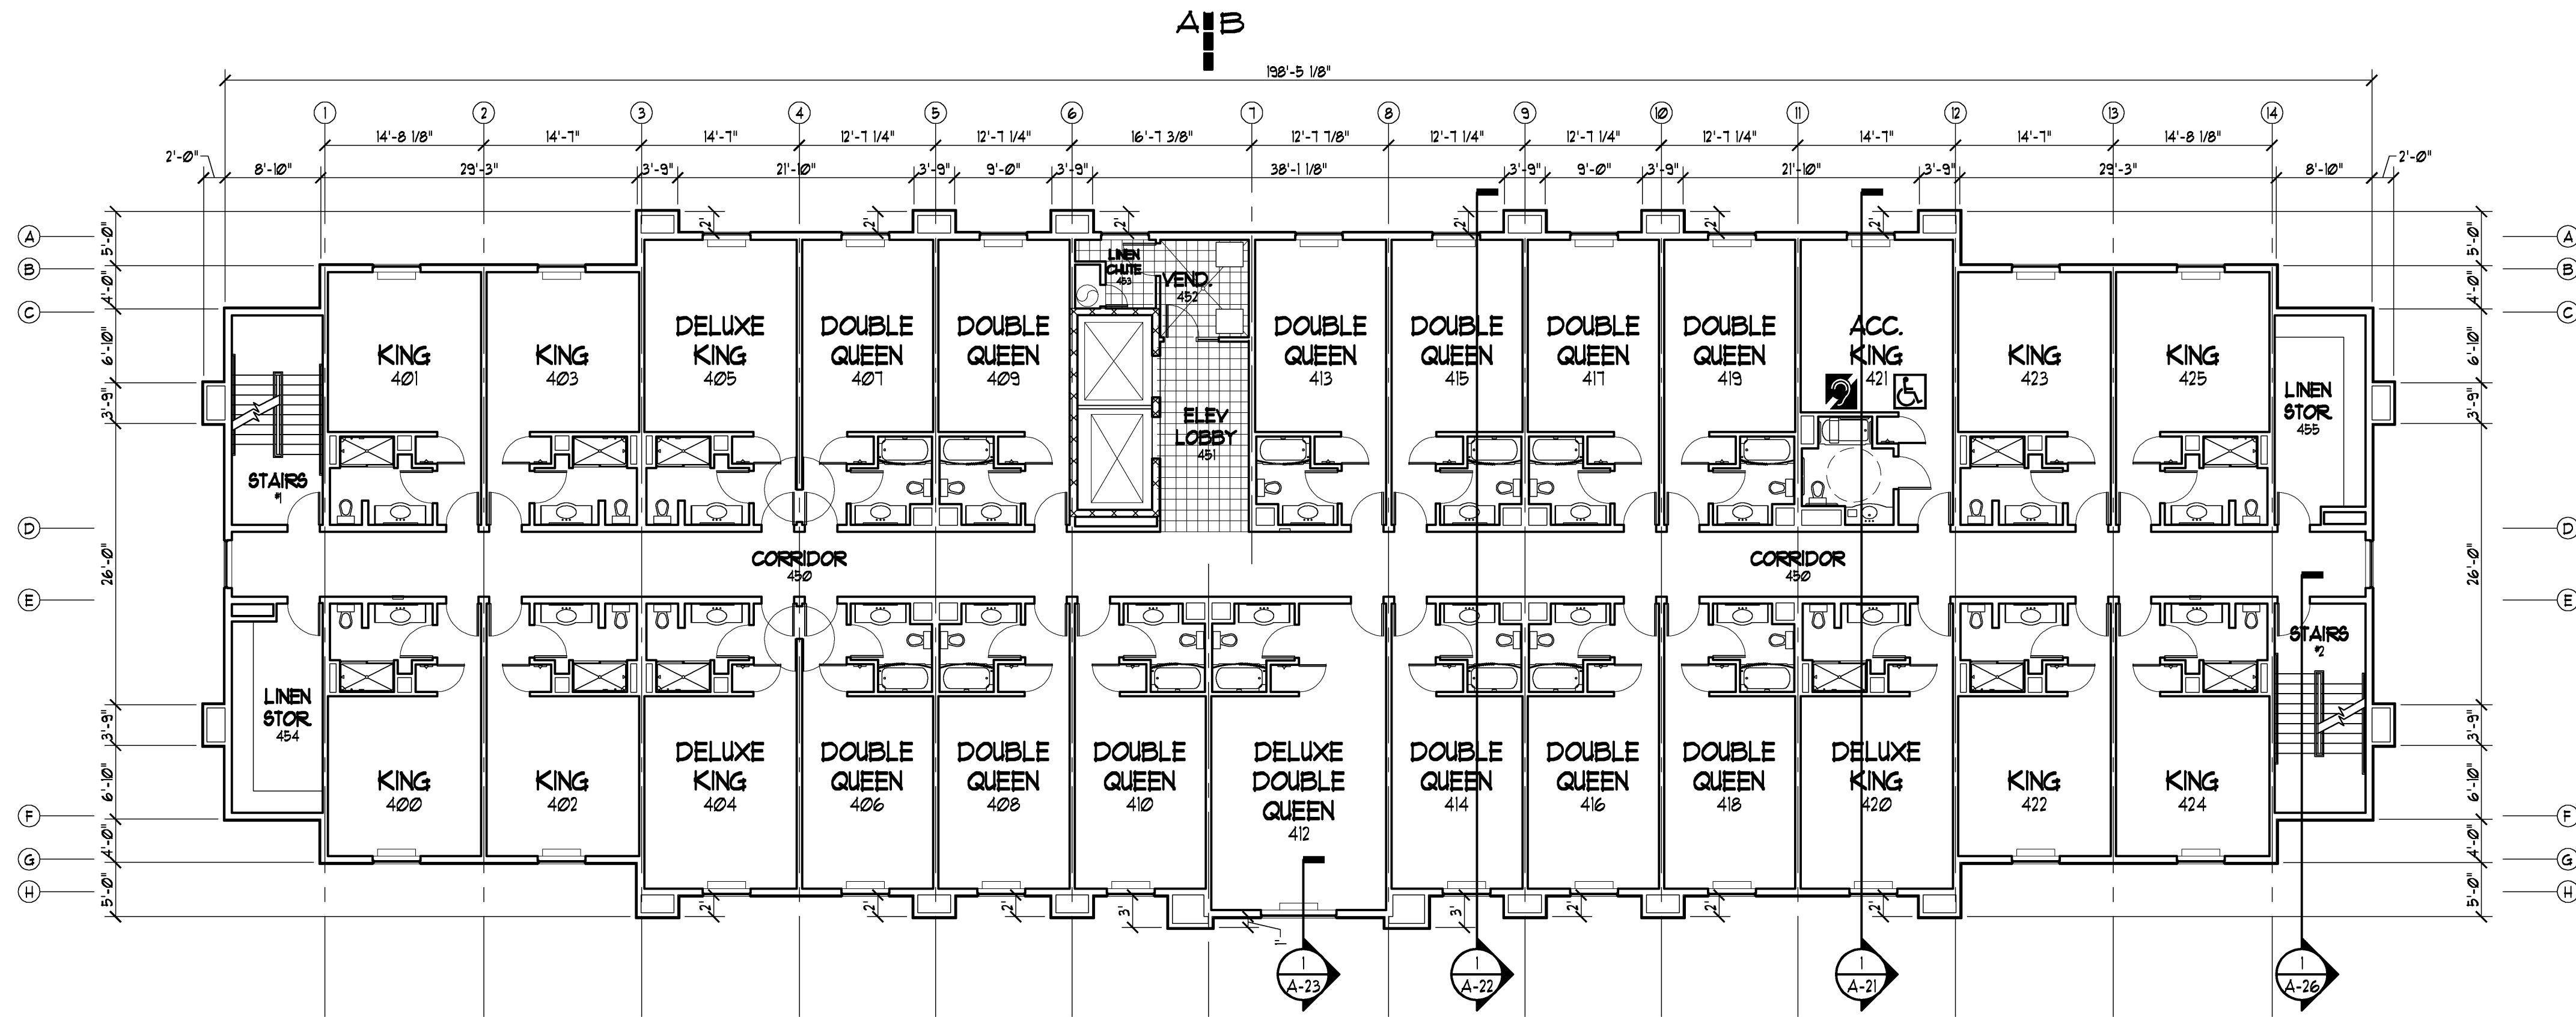


4TH FLOOR COMPOSITE PLAN

SCALE: 3/32" = 1'-0"
25 UNITS THIS FLOOR

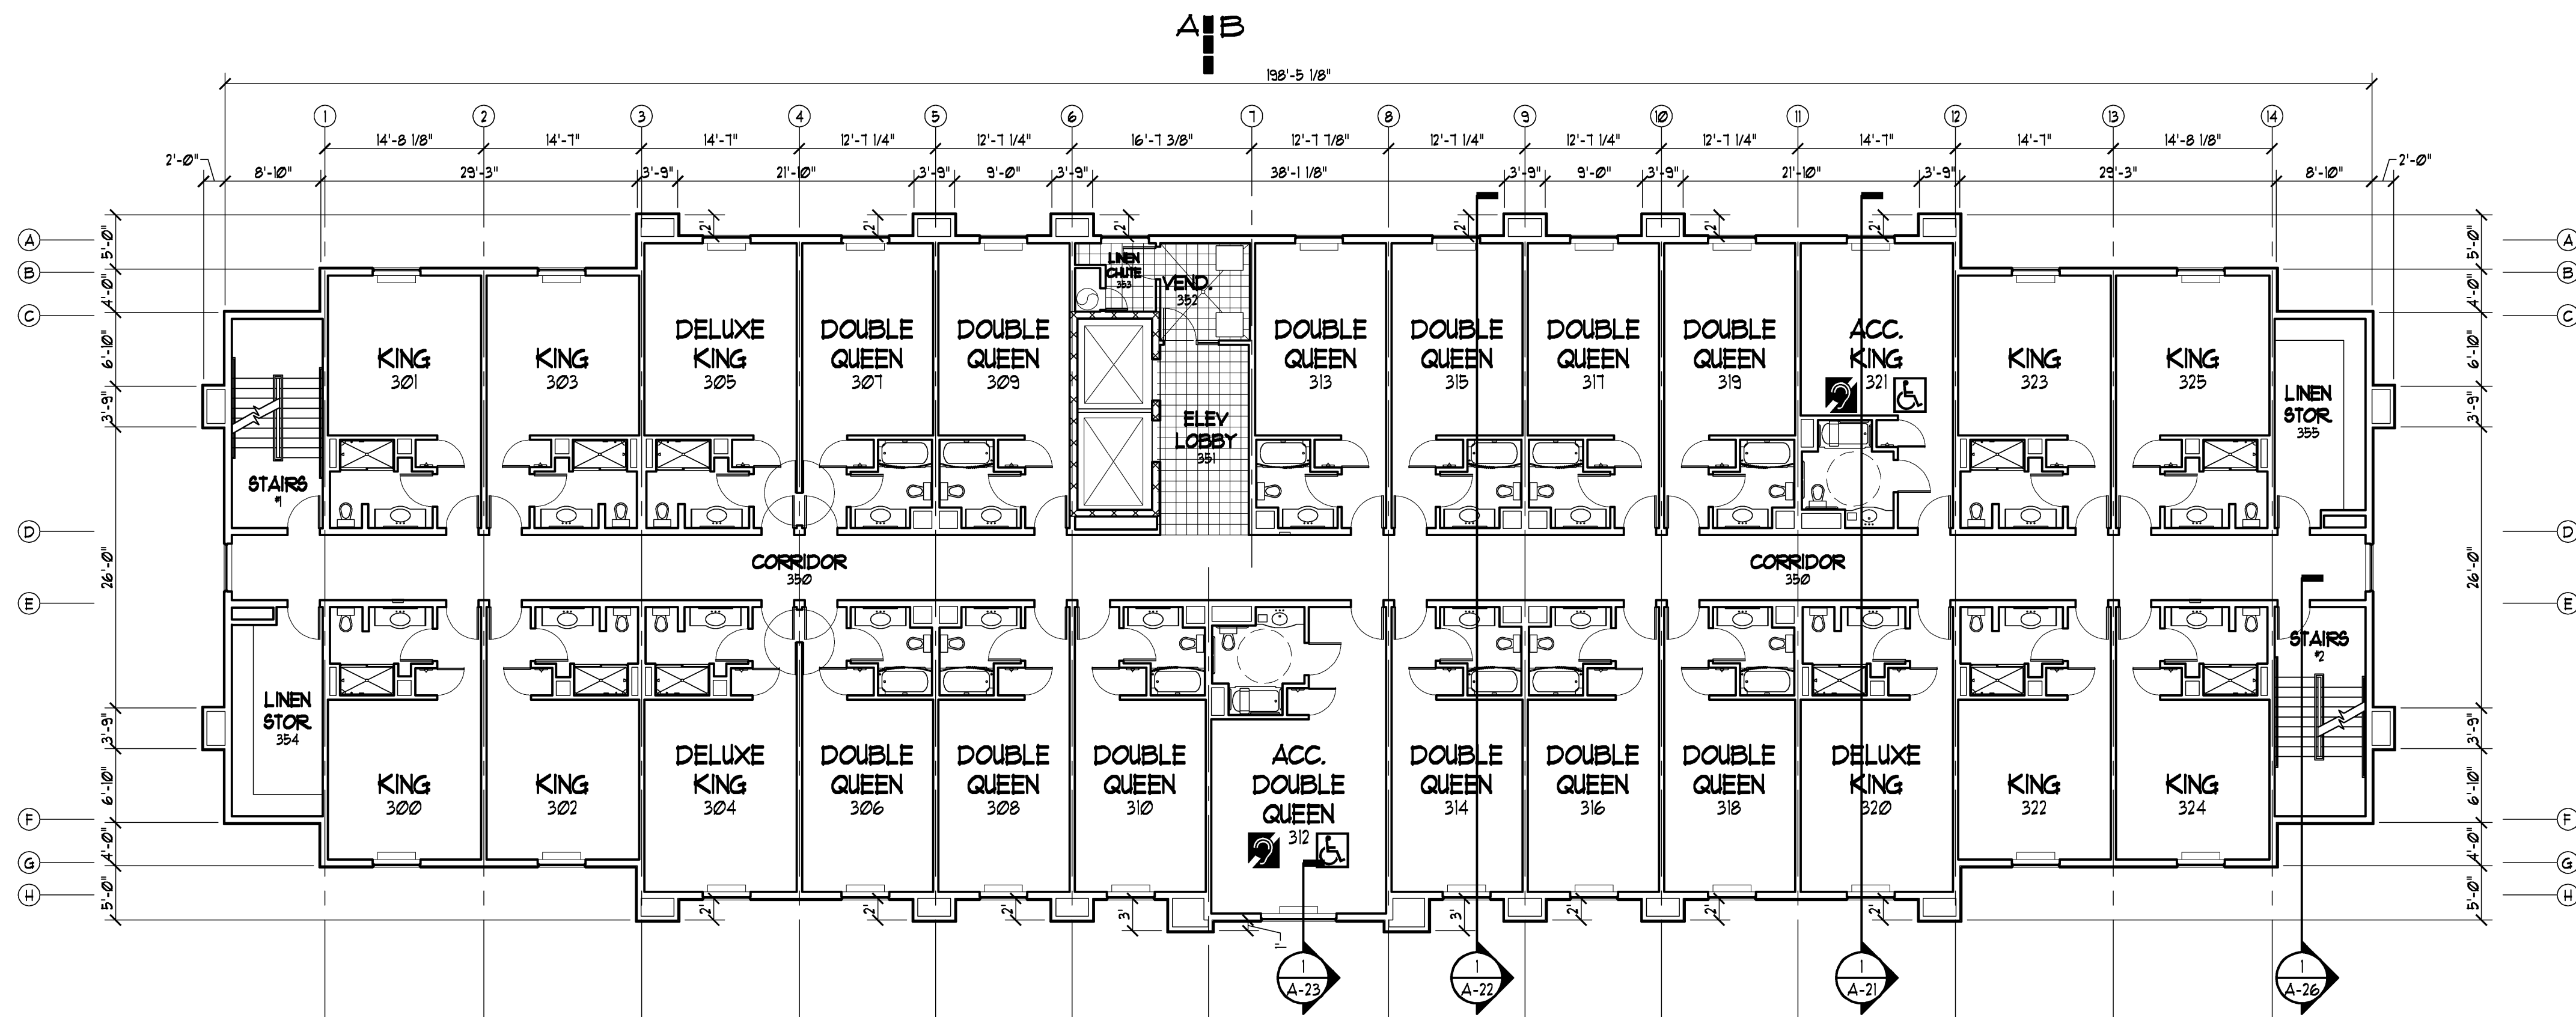


3RD FLOOR COMPOSITE PLAN

SCALE: 3/32" = 1'-0"
25 UNITS THIS FLOOR

RICHARD F. STELDT
& ASSOCIATES, LTD.
== ARCHITECTS ==

NB5 W16056 APPLETON AVE., MENOMONEE FALLS, WI 53051
(262) 502-4500

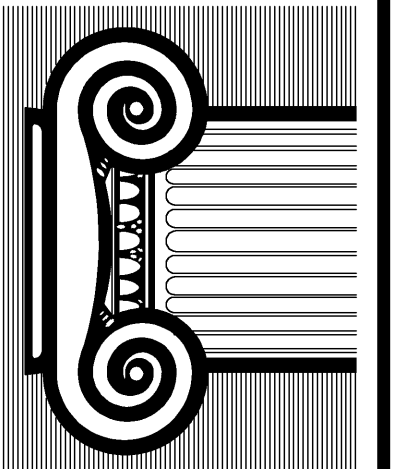

Drawn: AAP

Approved:

2-23-00
NO CHANGE

date comments

REVISIONS

Job: 2232-1107

Date: 12-07-07

Hampton Inn.
98 UNITS FLOWOOD, MS

Sheet

A-3

RICHARD F. STELDT & ASSOCIATES, LTD. ARCHITECTS
OWNERSHIP OF DOCUMENTS
This document, and the ideas and designs incorporated herein, are the property of Richard F. Steldt and Associates, Ltd. and are not to be used in whole or in part, for any other project without the written authorization of Richard F. Steldt and Associates, Ltd.