



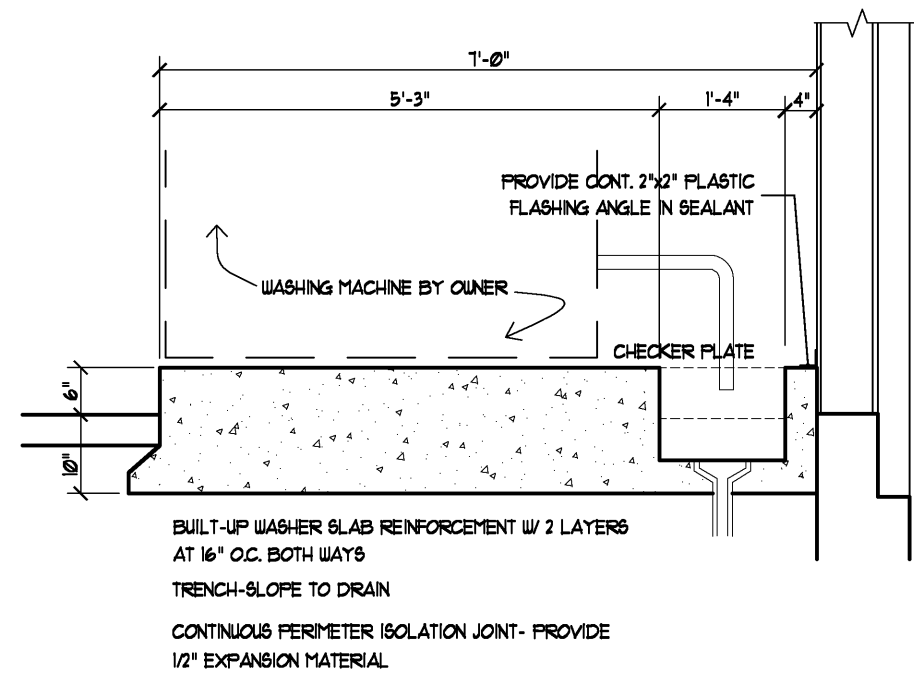


2 LAUNDRY SLAB DTL.
A-5 NOT TO SCALE

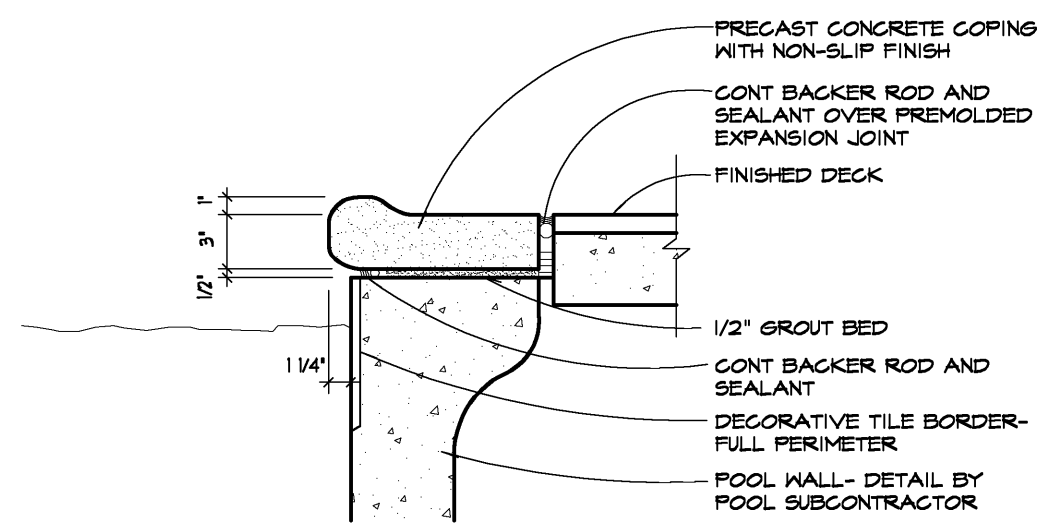

1 SECTION @ POOL COPING
A-5 SCALE: 1/2" = 1'-0"

GENERAL POOL NOTES

- HANDRAIL AND LADDER SHALL BE 1-1/2" DIA. STAINLESS STEEL.
- THE POOL DRAWINGS & RELATED SPECS. ARE TO BE CONSIDERED AS MINIMUM REQUIREMENTS WHICH MAY CHANGE AS A RESULT OF STATE OR LOCAL CODE & HEALTH DEPARTMENT REQUIREMENTS. THE G.C. & POOL CONTRACTOR ARE RESPONSIBLE FOR THE IMPLEMENTATION OF ALL APPLICABLE CODES ASSOCIATED WITH THE CONSTRUCTION TECHNIQUE OF THE POOL AREA & THE POOL EQUIPMENT ROOM.
- DRAINAGE FOR THE DECK AREA MUST BE PROVIDED BY TRENCH DRAIN OR SLOPING DECK TOWARDS LANDSCAPED AREA.
- AN EMERGENCY HOUSE PHONE MUST BE PROVIDED AT THE POOL. IT MUST BE IN A WEATHER TIGHT ENCLOSURE. WHEN THE RECEIVER IS LIFTED, THE PHONE MUST AUTOMATICALLY DIAL THE FRONT DESK OR THE LOCAL EMERGENCY AUTHORITY, IF REQUIRED BY THE LOCAL AUTHORITY. THE TOP OF THE PHONE MUST BE MOUNTED NO HIGHER THAN 48" FROM THE FLOOR.
- POOL AREA TO HAVE 'KOOL DECK' FINISH ON FLOOR.
- POOL AREA= 500 SQFT.
- ALL HARDWARE IN POOL AREA TO BE ALUMINUM OR ANTI-CORROSIVE MATERIAL.

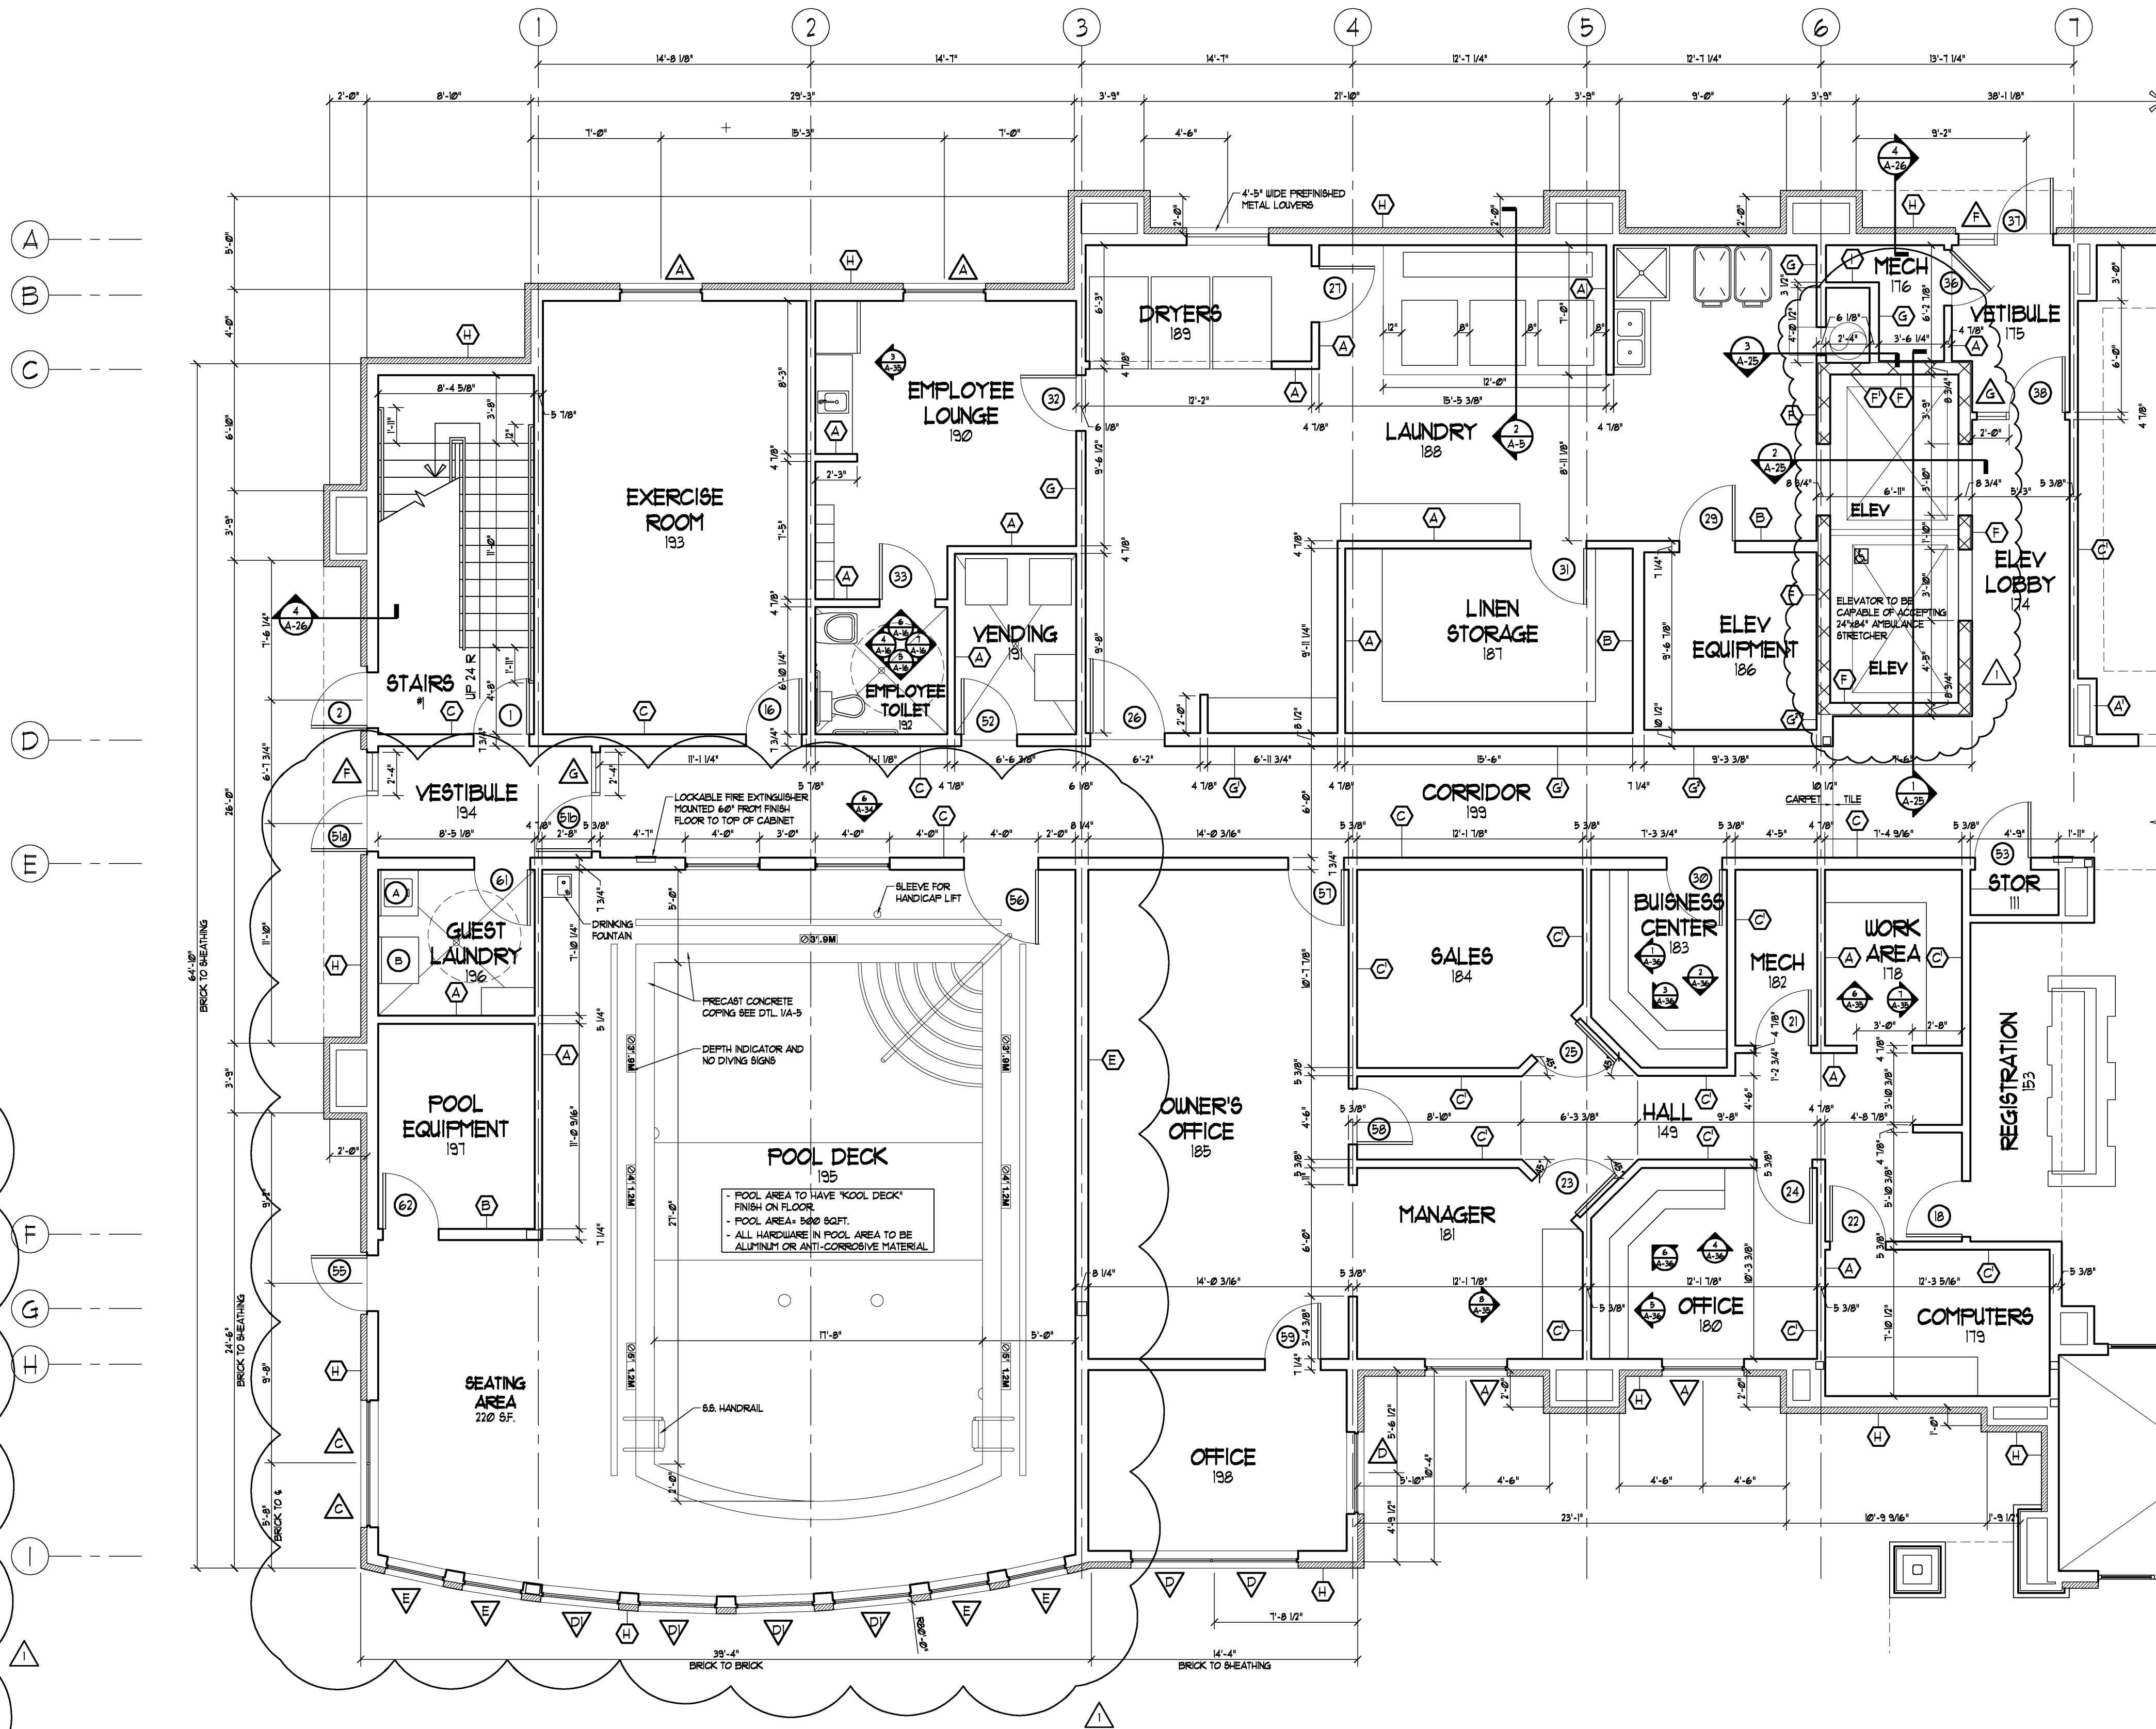

1ST FLOOR COMPONENT "A" PLAN

SCALE: 3/16" = 1'-0"

EQUIPMENT SCHEDULE:

- (A) 80000-ADA COMPLIANT WASHER, FRONTLOADING BASKET W/ FRONT CONTROLS, DIGITAL DISPLAY W/ ELECTRONIC COIN DROP MECHANISM, 120V 60/1-5 AMP.
- (B) 80000-ADA COMPLIANT GAS HEATED DRYER, FRONTLOADING BASKET W/ FRONT CONTROLS, DIGITAL DISPLAY W/ ELECTRONIC COIN DROP MECHANISM, 120V 60/1-5 AMP.


ALL EQUIPMENT LISTED IS RECOMMENDED (EXCEPT WHERE NOTED AS REQUIRED). IF OTHER EQUIPMENT IS SELECTED, DESIGNATED AREA MUST BE VERIFIED FOR CLEARANCES AND ALL BUILDING EQUIPMENT COORDINATED WITH MILLWORK.

GENERAL NOTES:

- SEE SHEET A-17 FOR REFLECTED CEILING PLAN
- SEE SHEET A-11 & A-12 FOR GUEST ROOM PLANS & DIMENSIONS
- SEE SHEET A-20 FOR WALL TYPES
- SEE SHEET A-30 FOR WINDOW TYPES
- SEE SHEET A-31 FOR ROOM FINISH SCHEDULE
- SEE SHEET A-32 FOR DOOR TYPES & SCHEDULES

RICHARD F. STELDT & ASSOCIATES, LTD. ARCHITECTS
OWNERSHIP OF DOCUMENTS
This document, and the ideas and designs incorporated herein, are the property of Richard F. Steldt and Associates, Ltd. and are not to be used in whole or in part, for any other project without the written authorization of Richard F. Steldt and Associates, Ltd.

RICHARD F. STELDT
& ASSOCIATES, LTD.
ARCHITECTS

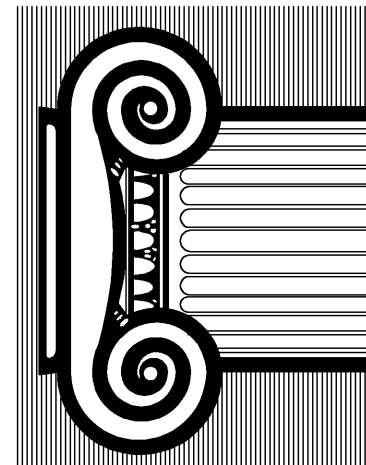

Drawn: AAP

Approved:

2-29-20 REVISED PER ADDENDUM 1

date comments

REVISIONS

Job: 2232-1107

Date: 12-07-07

Hampton Inn.
98 UNITS FLOWOOD, MS

Sheet

A-5