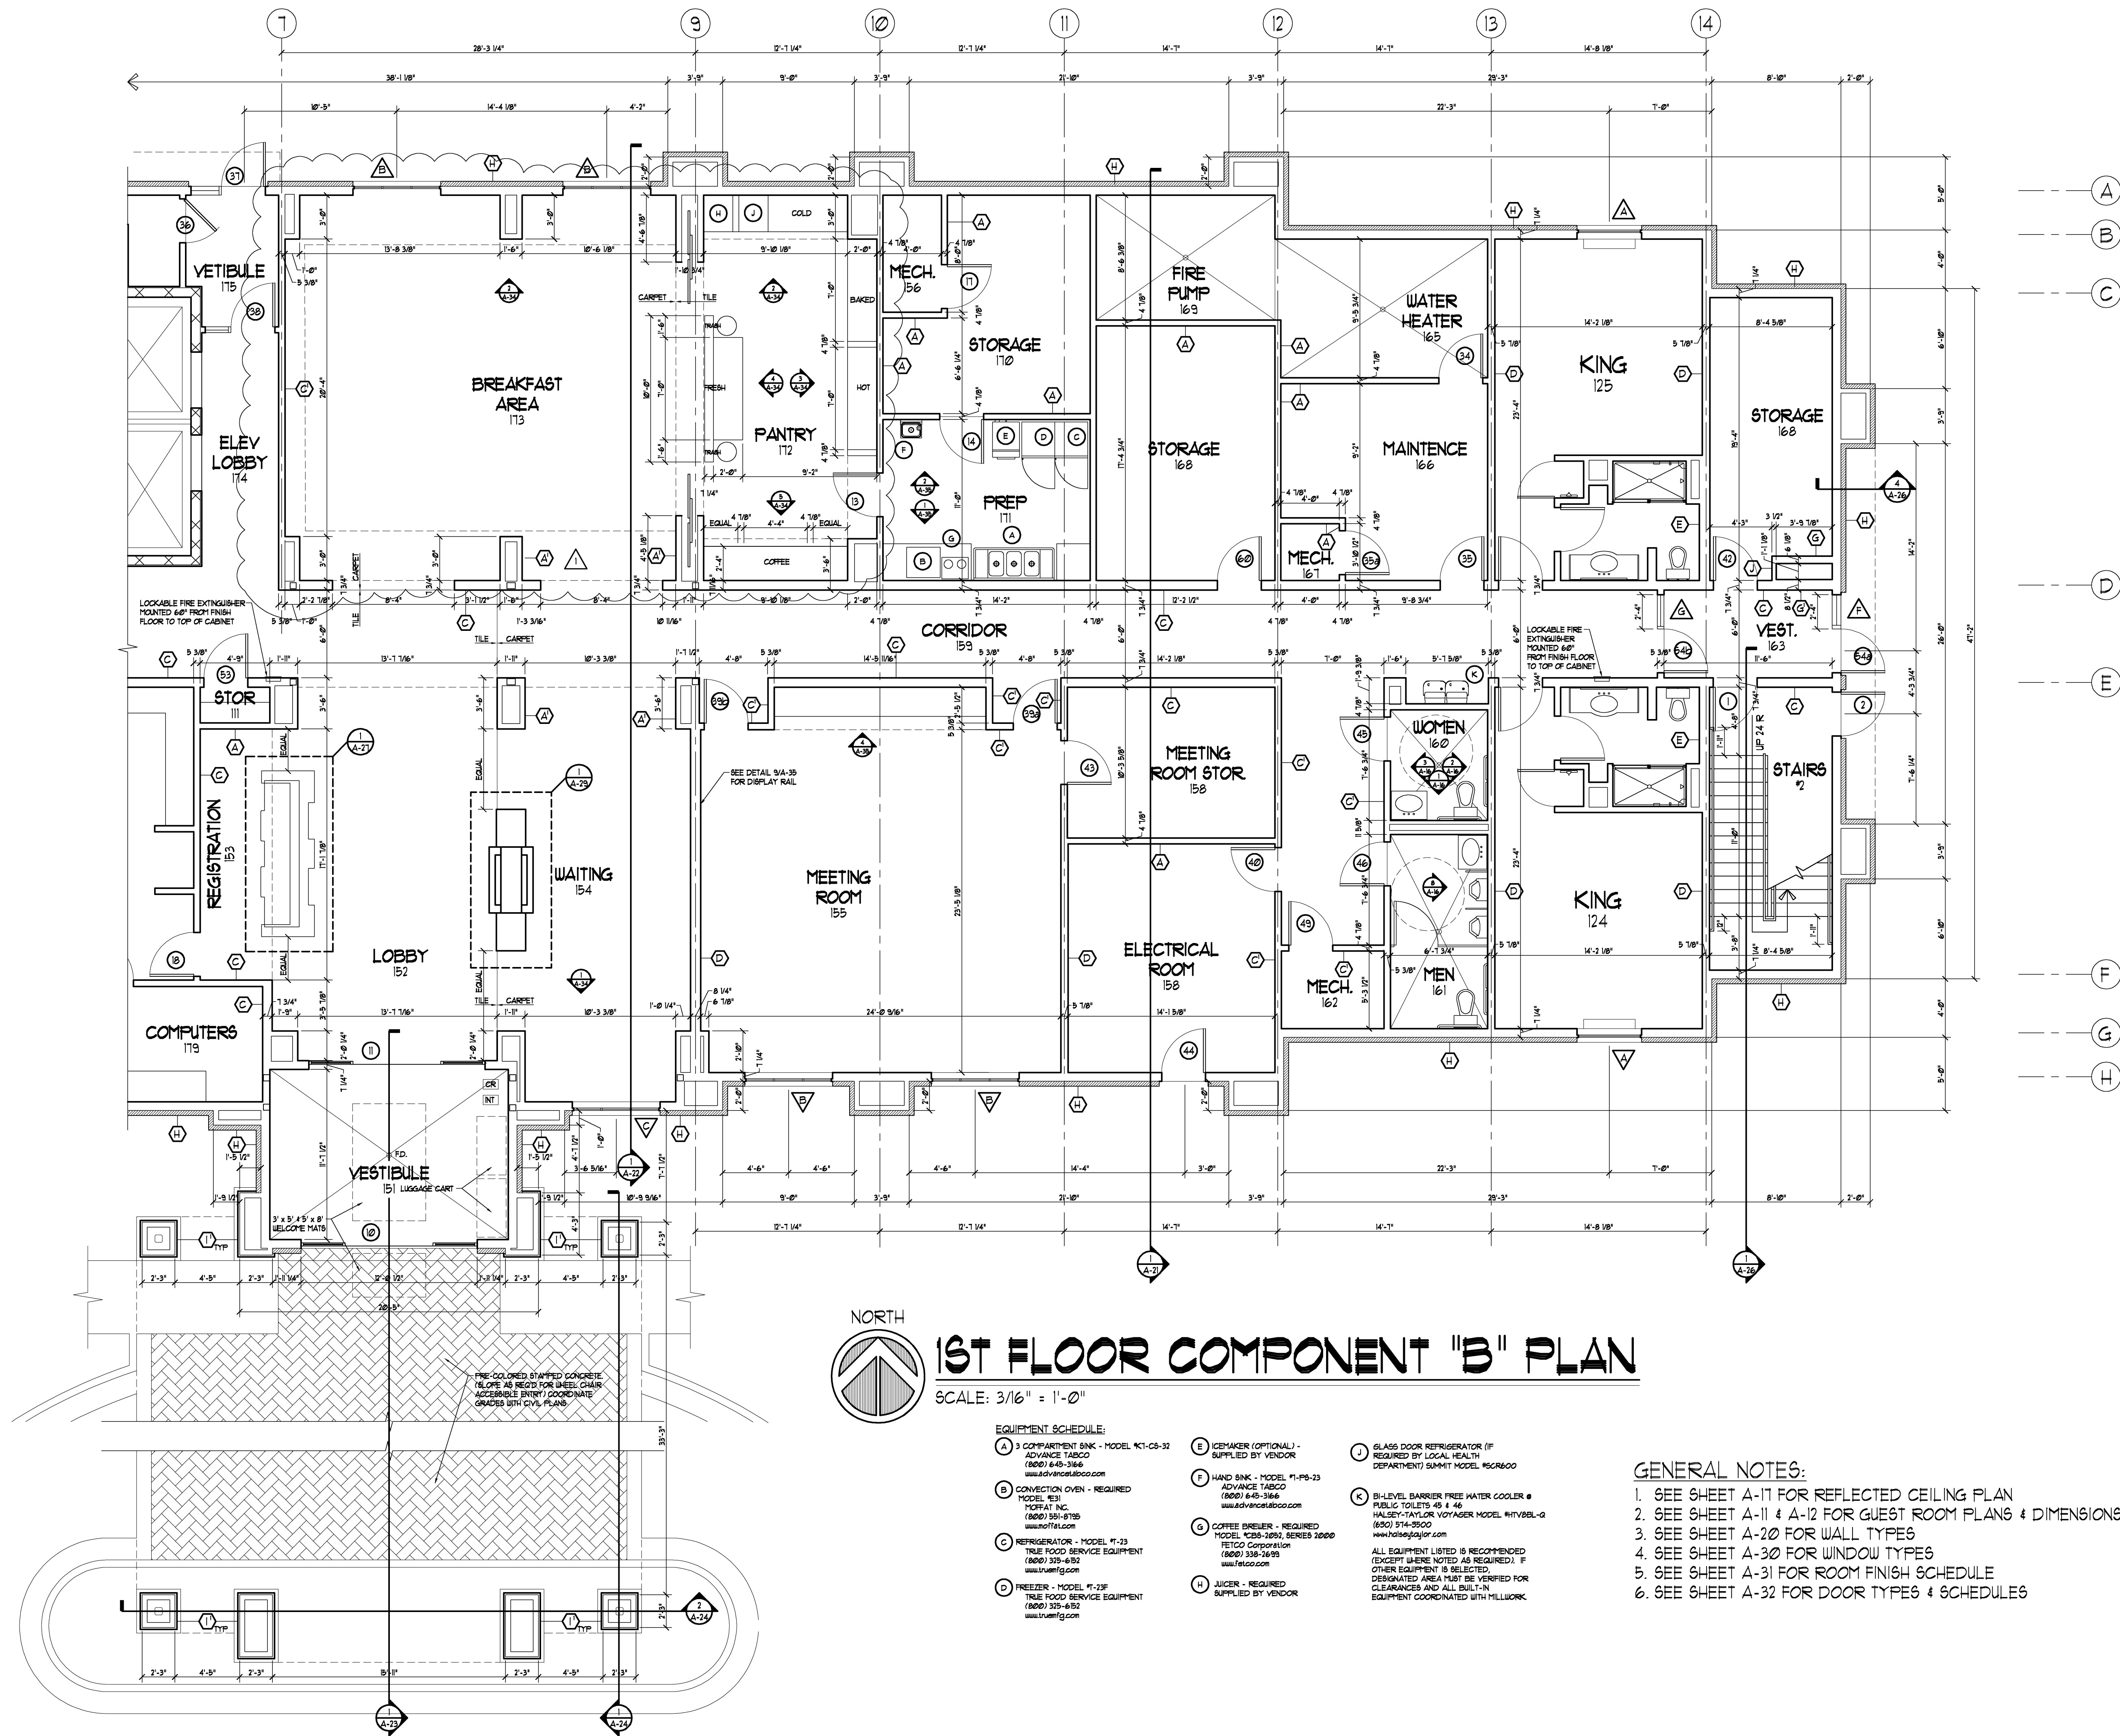


## 1ST FLOOR COMPONENT "B" PLAN

SCALE: 3/16" = 1'-0"

### EQUIPMENT SCHEDULE:

- A 3 COMPARTMENT SINK - MODEL #K1-C5-32  
ADVANCE TESCO  
(800) 640-3166  
www.advance-tesco.com
- B CONVECTION OVEN - REQUIRED  
MODEL #E31  
MORFAT INC.  
(800) 551-8755  
www.morfat.com
- C REFRIGERATOR - MODEL #1-23  
TRUE FOOD SERVICE EQUIPMENT  
(800) 325-6152  
www.truefig.com
- D FREEZER - MODEL #1-23F  
TRUE FOOD SERVICE EQUIPMENT  
(800) 325-6152  
www.truefig.com

- E CEMAKER (OPTIONAL) -  
SUPPLIED BY VENDOR
- F HAND SINK - MODEL #1-PB-23  
ADVANCE TESCO  
(800) 640-3166  
www.advance-tesco.com
- G COFFEE BREWER - REQUIRED  
MODEL #C25-2052, SERIES 2052  
FETCO Corporation  
(800) 338-2693  
www.fetco.com
- H JUICER - REQUIRED  
SUPPLIED BY VENDOR

- I GLASS DOOR REFRIGERATOR (IF  
REQUIRED BY LOCAL HEALTH  
DEPARTMENT) SUMMIT MODEL #SC6800
- J 8-LEVEL BARRIER FREE WATER COOLER &  
PUBLIC TOILETS 45 & 46  
HALSEY-TAYLOR VOYAGER MODEL #HYBEL-0  
(800) 574-3500  
www.halsey-taylor.com


ALL EQUIPMENT LISTED IS RECOMMENDED  
(EXCEPT WHERE NOTED AS REQUIRED). IF  
OTHER EQUIPMENT IS SELECTED,  
DESIGNATED AREA MUST BE VERIFIED FOR  
CLEARANCES AND ALL BUILT-IN  
EQUIPMENT COORDINATED WITH MILLWORK.

### GENERAL NOTES:

- SEE SHEET A-17 FOR REFLECTED CEILING PLAN
- SEE SHEET A-11 & A-12 FOR GUEST ROOM PLANS & DIMENSIONS
- SEE SHEET A-20 FOR WALL TYPES
- SEE SHEET A-30 FOR WINDOW TYPES
- SEE SHEET A-31 FOR ROOM FINISH SCHEDULE
- SEE SHEET A-32 FOR DOOR TYPES & SCHEDULES

A  
B  
C  
D  
E  
F  
G  
H

RICHARD F. STELDT  
& ASSOCIATES, LTD.  
ARCHITECTS

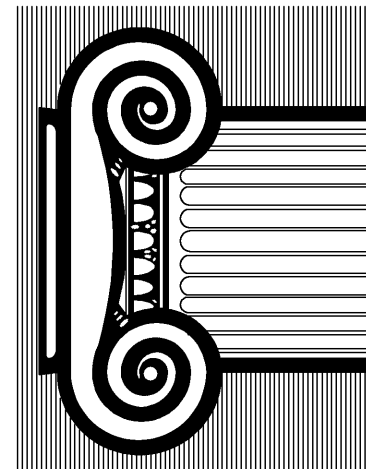

Drawn: AAP

Approved:

2-29-08  
REVISED PER ADDENDUM #1

date comments

REVISIONS

Job: 2232-1107

Date: 12-07-07

Hampton  
Inn.  
98 UNITS FLOWOOD, MS

Sheet

A-6

RICHARD F. STELDT & ASSOCIATES, LTD. ARCHITECTS  
OWNERSHIP OF DOCUMENTS  
This document, and the ideas and designs incorporated herein as an instrument of  
professional service, is the property of Richard F. Stoldt and Associates, Ltd.  
and is not to be used in whole or in part, for any other project without the written  
authorization of Richard F. Stoldt and Associates, Ltd.