


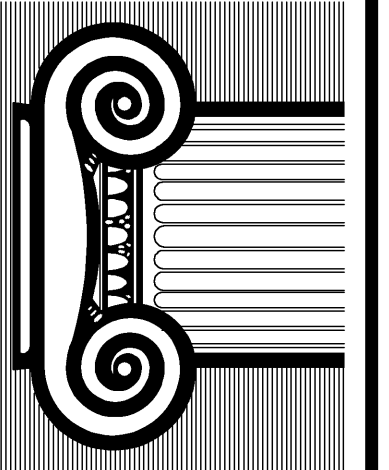

Drawn: AAP

Approved:

2-29-08
NO CHANGE

date comments

REVISIONS



Job: 2232-1107

Date: 12-07-07

98 UNITS
Hampton Inn.
FLOWOOD, MS

Sheet

A-9

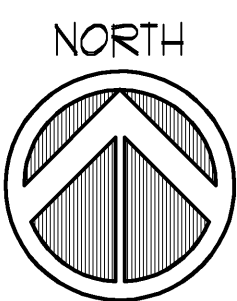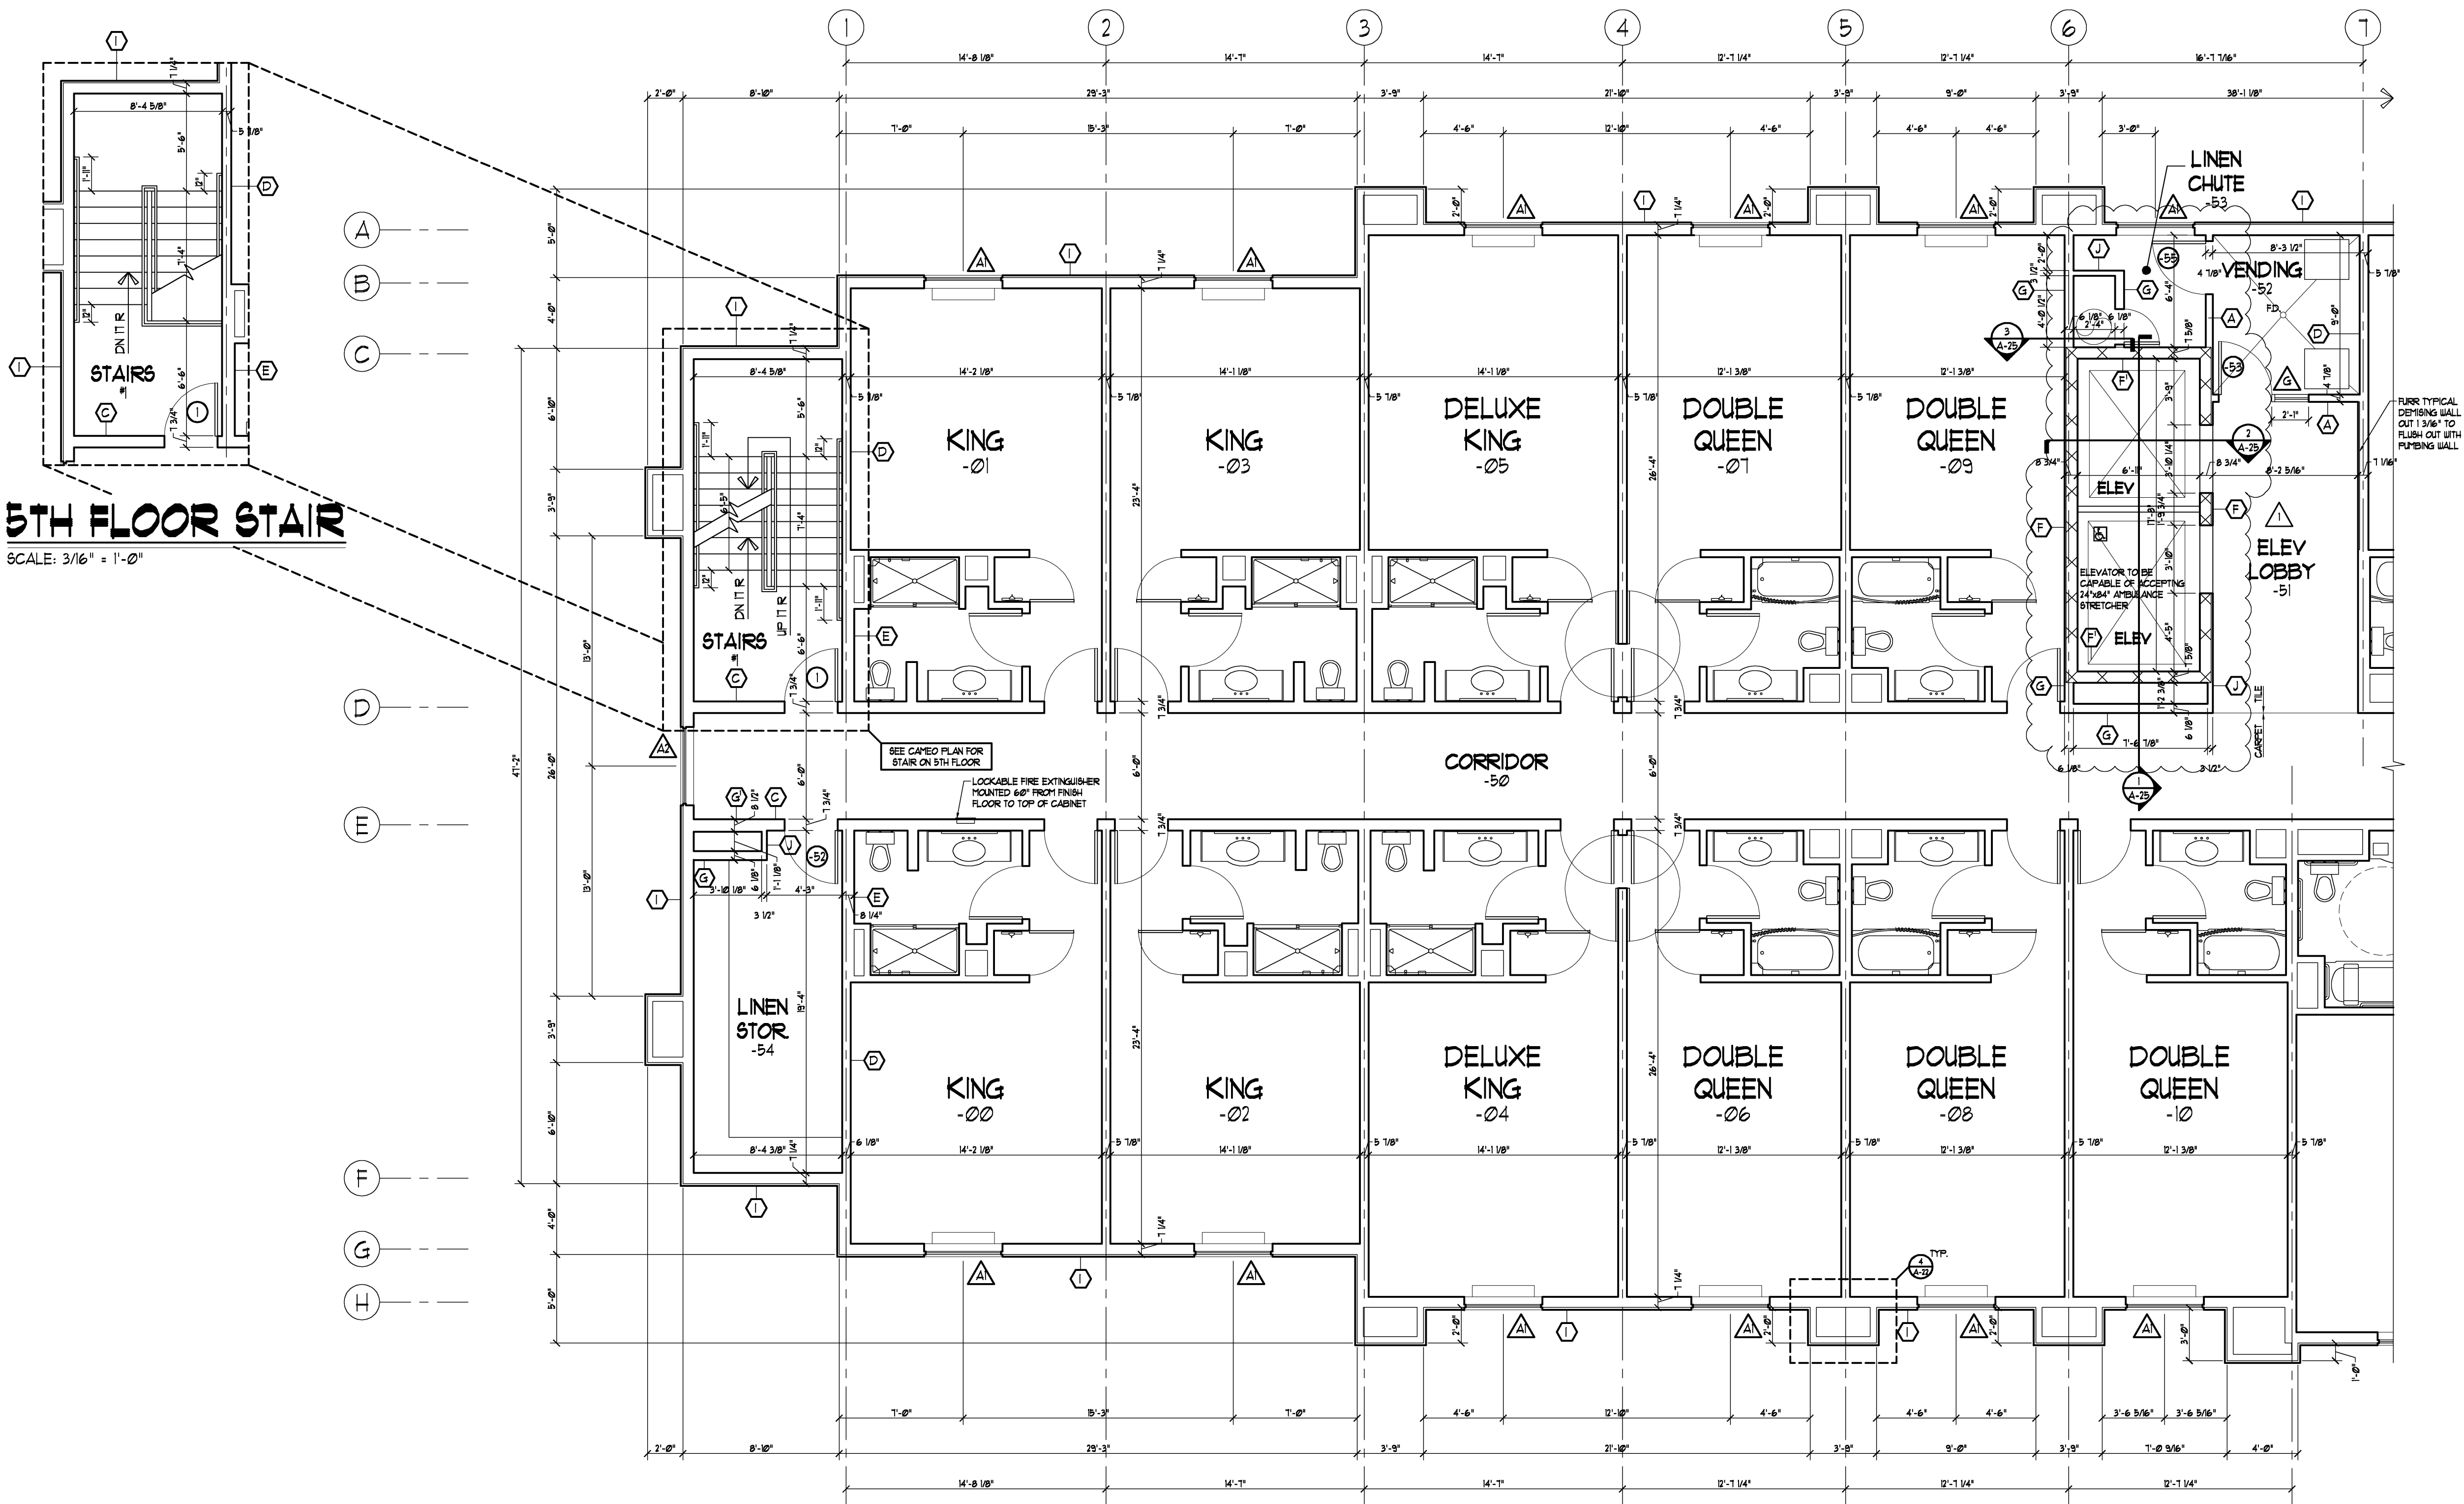

3RD, 4TH & 5TH FLOOR COMPONENT "A" PLAN

SCALE: 3/16" = 1'-0"

GENERAL NOTES:

1. SEE SHEET A-17 FOR REFLECTED CEILING PLAN
2. SEE SHEET A-11 & A-12 FOR GUEST ROOM PLANS & DIMENSIONS
3. SEE SHEET A-20 FOR WALL TYPES
4. SEE SHEET A-30 FOR WINDOW TYPES
5. SEE SHEET A-31 FOR ROOM FINISH SCHEDULE
6. SEE SHEET A-32 FOR DOOR TYPES & SCHEDULES

RICHARD F. STELDT & ASSOCIATES, LTD. ARCHITECTS
OWNERSHIP OF DOCUMENTS
This document, and the ideas and designs incorporated herein as an instrument of professional service, is the property of Richard F. Steltdt and Associates, Ltd. and is not to be used in whole or in part, for any other project without the written authorization of Richard F. Steltdt and Associates, Ltd.