


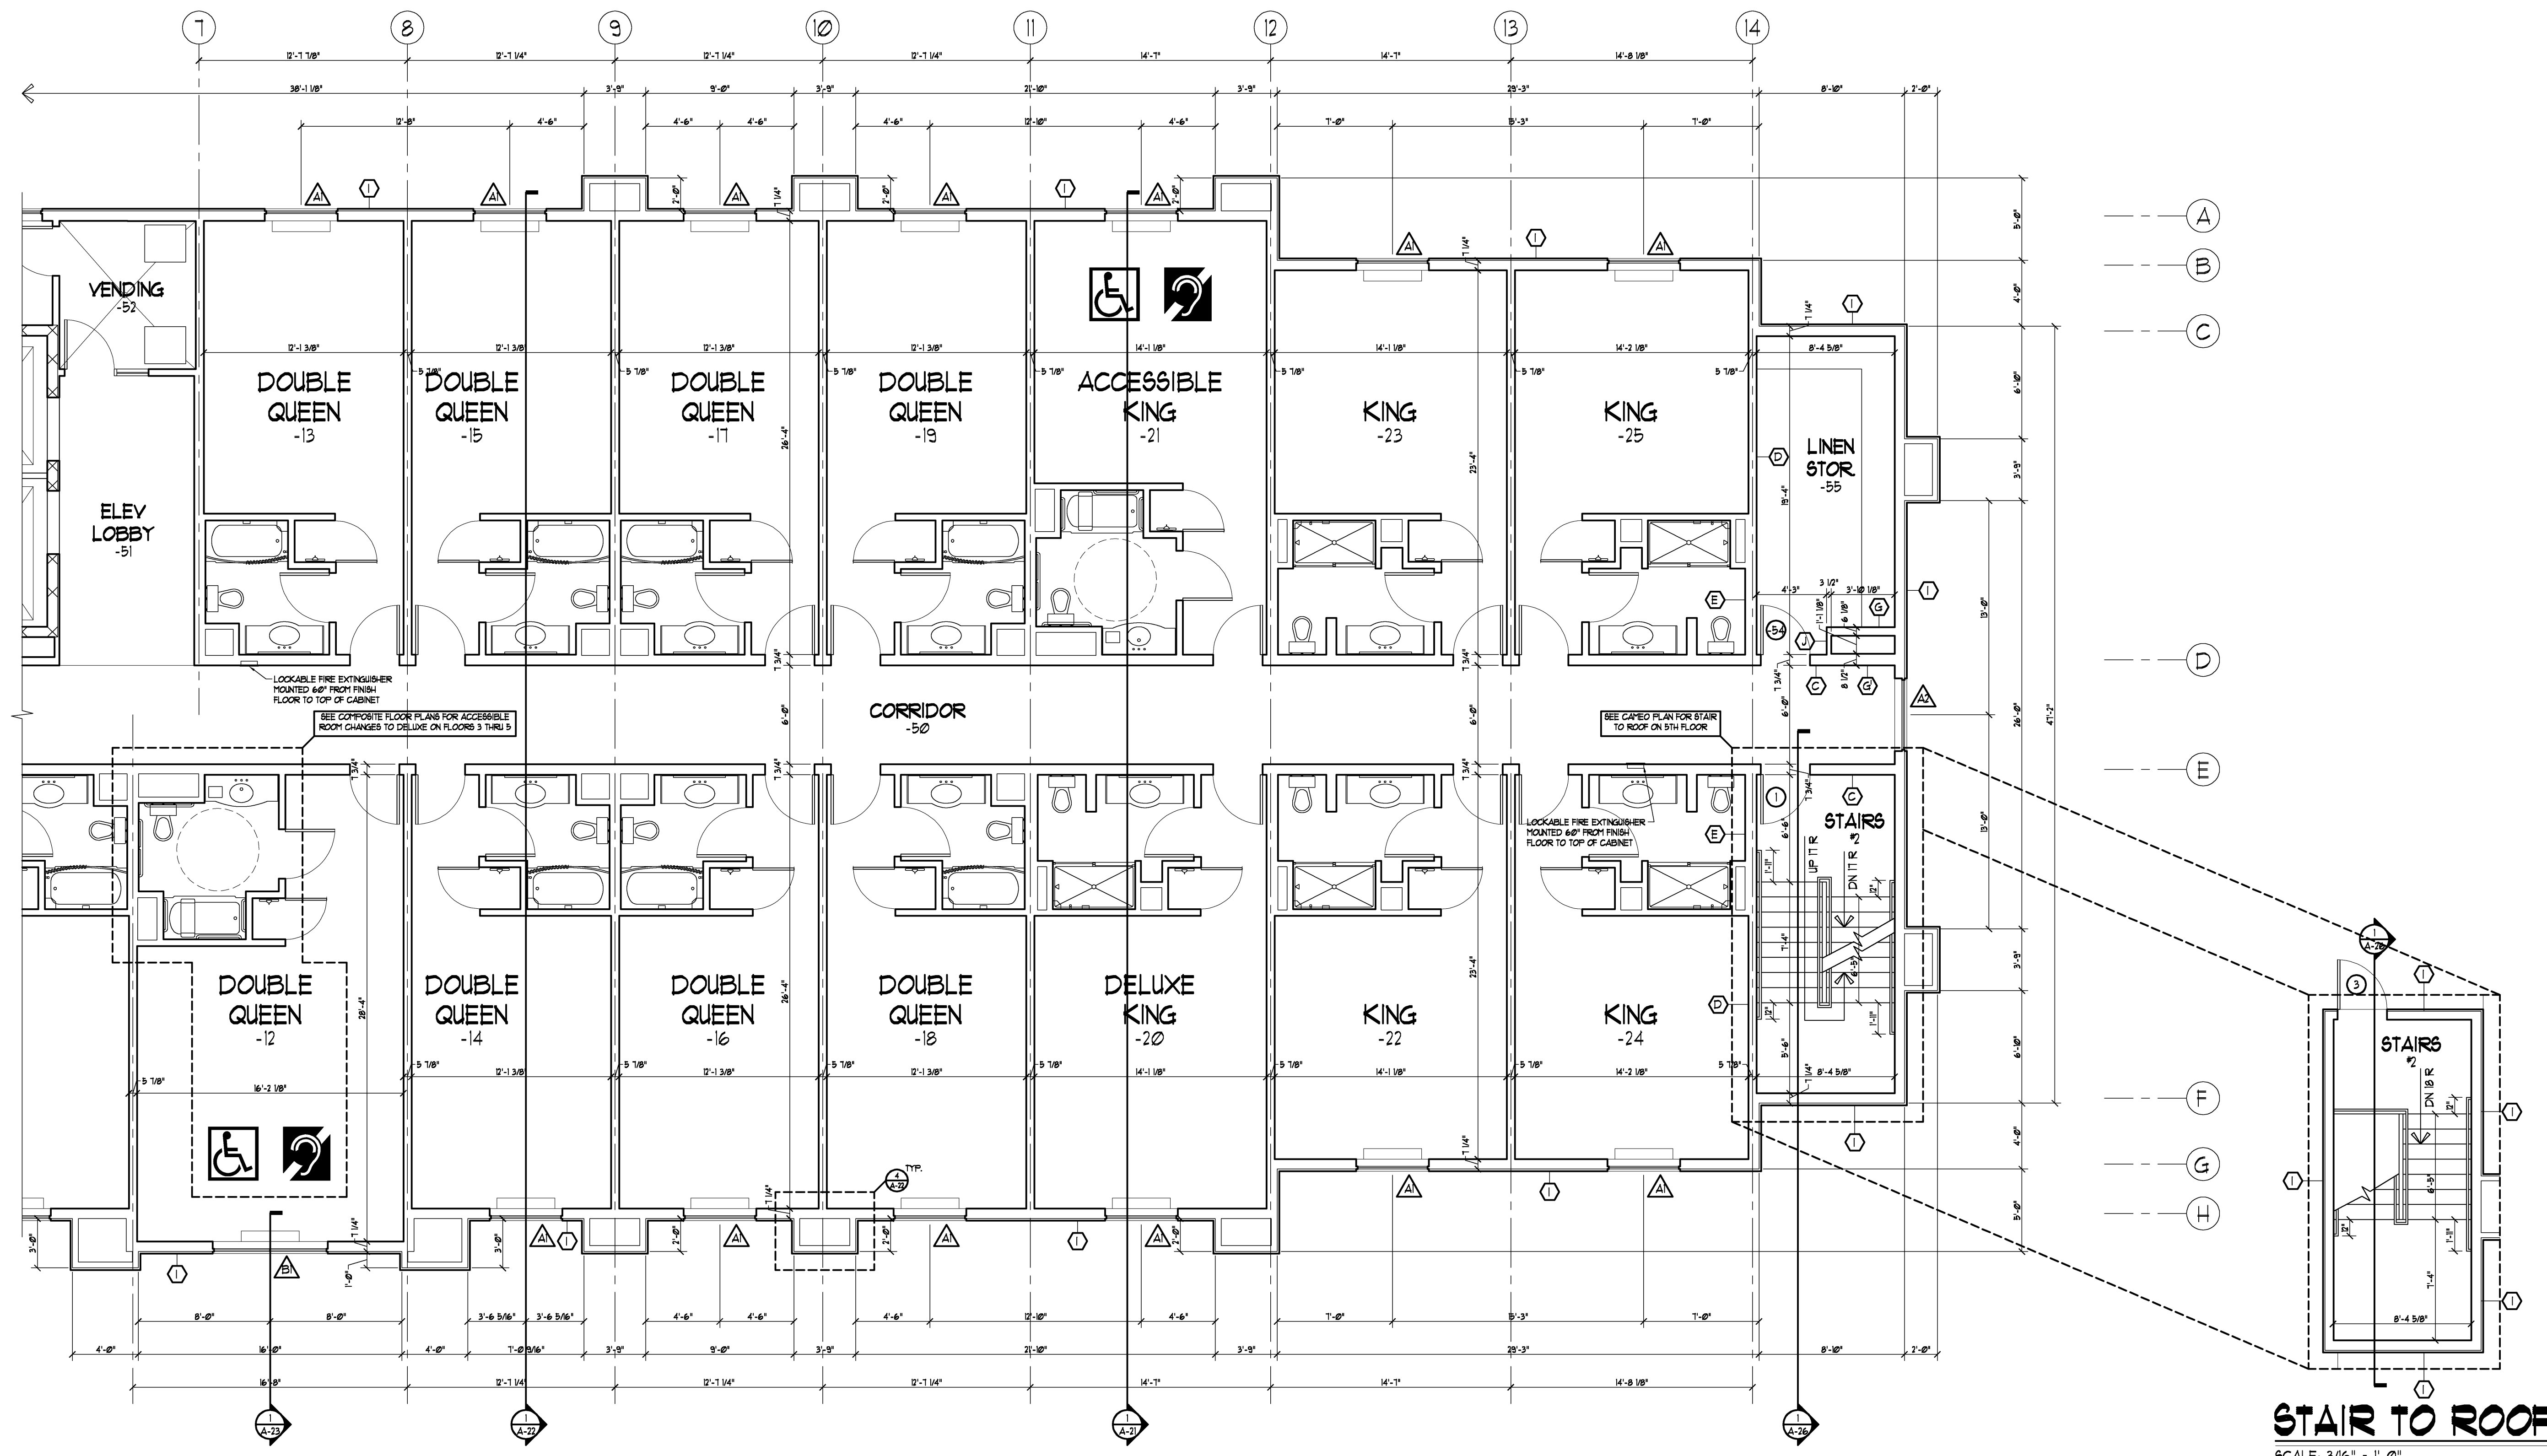

NORTH
3RD, 4TH & 5TH FLOOR COMPONENT "B" PLAN
SCALE: 3/16" = 1'-0"

- GENERAL NOTES:**
1. SEE SHEET A-11 FOR REFLECTED CEILING PLAN
 2. SEE SHEET A-11 & A-12 FOR GUEST ROOM PLANS & DIMENSIONS
 3. SEE SHEET A-20 FOR WALL TYPES
 4. SEE SHEET A-30 FOR WINDOW TYPES
 5. SEE SHEET A-31 FOR ROOM FINISH SCHEDULE
 6. SEE SHEET A-32 FOR DOOR TYPES & SCHEDULES

RICHARD F. STELDT & ASSOCIATES, LTD. ARCHITECTS
OWNERSHIP OF DOCUMENTS
This document, and the ideas and designs incorporated herein, as an instrument of professional service, is the property of Richard F. Stoldt and Associates, Ltd. and is not to be used in whole or in part, for any other project without the written authorization of Richard F. Stoldt and Associates, Ltd.

RICHARD F. STELDT
& ASSOCIATES, LTD.
ARCHITECTS

NB5 W16056 APPLETON AVE., MENOMONEE FALLS, WI 53051
(262) 502-4500

Drawn: AAP
Approved:

2-29-08
NO CHANGE

date comments

REVISIONS

Job: 2232-1107

Date: 12-07-07

Hampton Inn.

98 UNITS FLOWOOD, MS

Sheet
A-10