


## EAST ELEVATION

SCALE: 3/32" = 1'-0"

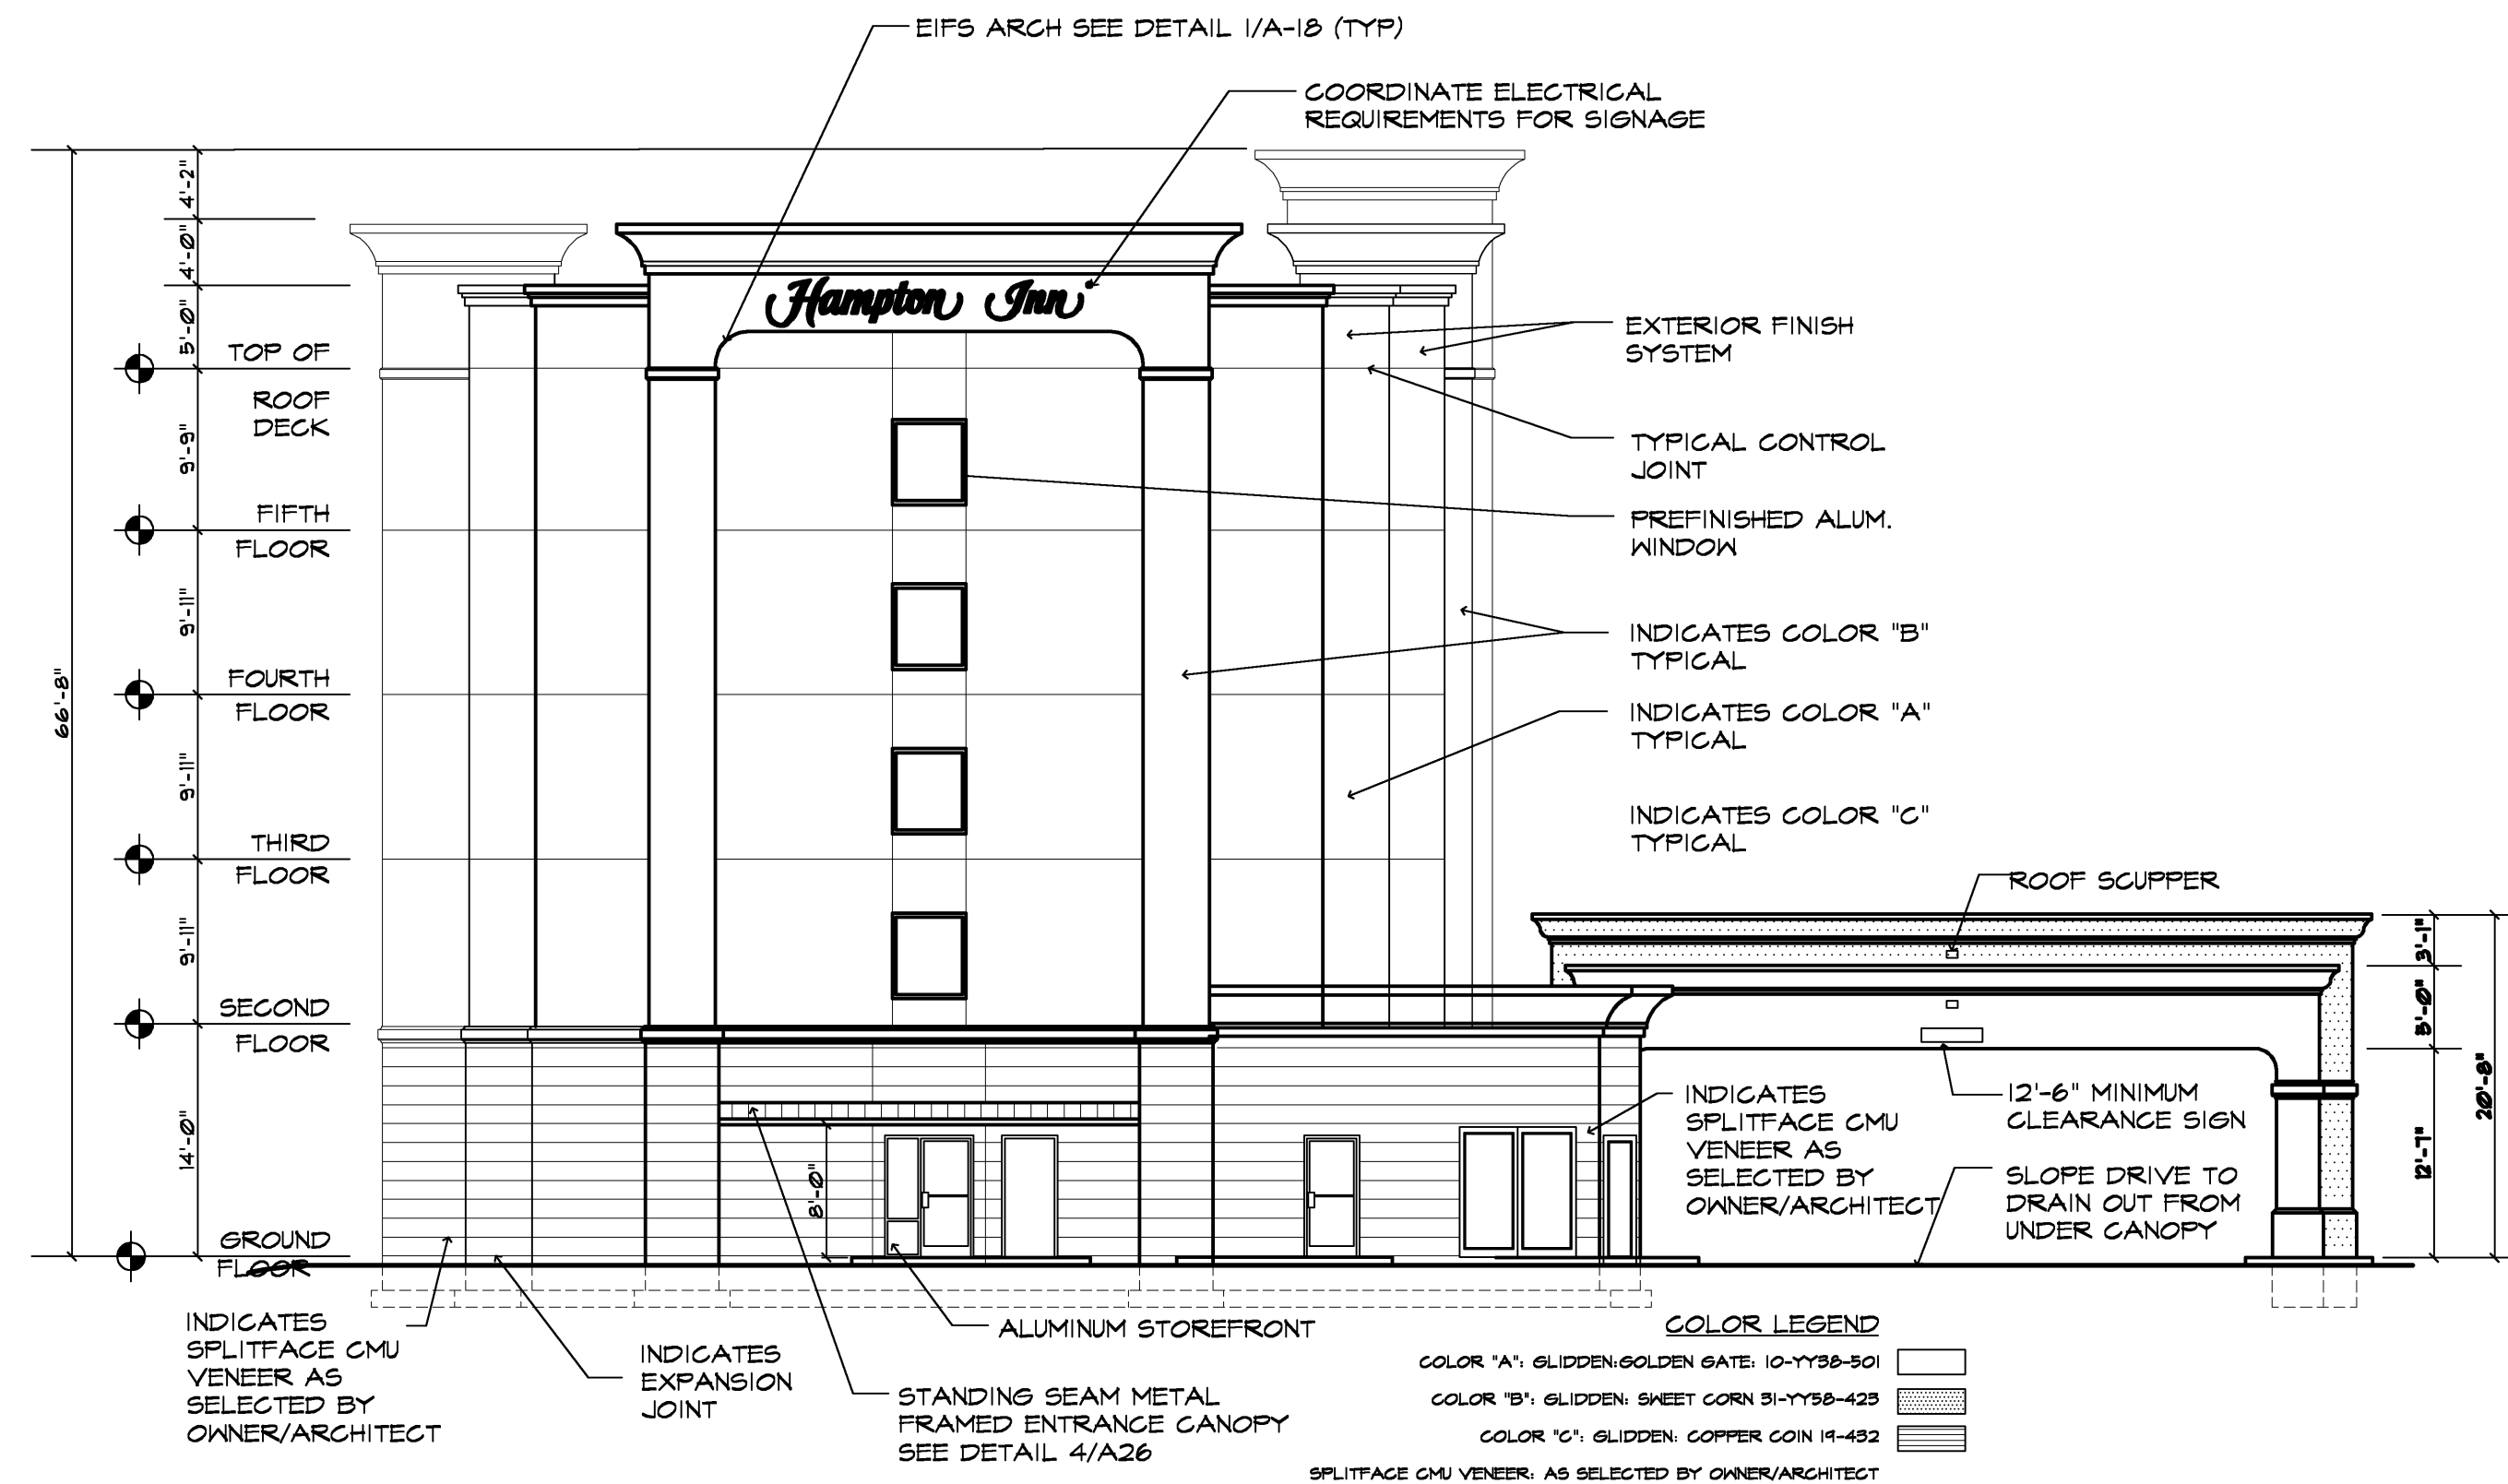


## WEST ELEVATION

SCALE: 3/32" = 1'-0"

**RICHARD F. STELDT**  
ARCHITECT

(262) 502-4500  
N85 W10056 APPLETON AVE., MENOMONEE FALLS, WI 53051

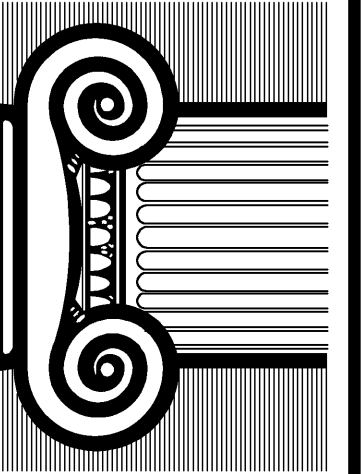

Drawn: AAP

Approved:

2-25-08  
NO CHANGE

date comments

REVISIONS

Job: 2232-1107

Date: 12-10-07

**Hampton Inn.**  
98 UNITS  
FLOWOOD, MS

Sheet

**A-19**

RICHARD F. STELDT & ASSOCIATES, L.T.D. ARCHITECTS  
OWNERSHIP OF DOCUMENTS  
This document, and the ideas and designs incorporated herein, are an instrument of professional service to the property of Richard F. Steldt and Associates, Ltd. and is not to be used in whole or in part, for any other project without the written authorization of Richard F. Steldt and Associates, Ltd.