


DOOR SCHEDULE

HARDWARE SCHEDULE


DOOR										FRAME	REMARKS	NOTES
MARK	LOCATION	WIDTH	HGT.	THICK.	MATERIAL	FINISH	TYPE	GLAZING	LABEL	TYPE	MATERIAL	
RENTAL UNITS												
A	ENTRY	3'-0"	6'-8"	1 3/4"	SOL. CORE MD.	SEE NOTE 1	A	NONE	20 MIN.	A	HOLLOW METAL	
B	BATHROOM	3'-0"	6'-8"	1 3/4"	SOL. CORE MD.	PAINTED	C	NONE	NONE	A	HOLLOW METAL	
C	CONNECTING ROOM	3'-0"	6'-8"	1 3/4"	SOL. CORE MD.	PAINTED	C	NONE	C	A	HOLLOW METAL	
D	CLOSET	2'-6"	6'-8"	1 3/4"	METAL/MIRROR	MIRROR	H	NONE	NONE	-	-	FRAMED OPENING
STAIRS												
1	VESTIBULE TO STAIR	3'-0"	6'-8"	1 3/4"	SOL. CORE MD.	PAINTED	C	NONE	B-40	A	HOLLOW METAL	
2	STAIR TO EXTERIOR	3'-0"	7'-0"	1 3/4"	HOLLOW MTL.	PAINTED	F	NONE	NONE	A	HOLLOW METAL	
3	STAIR TO ROOF	3'-0"	6'-8"	1 3/4"	HOLLOW MTL.	PAINTED	F	NONE	NONE	A	HOLLOW METAL	STAIR NO. 2 AT ROOF (IF NECESSARY)
GROUND FLOOR												
10	VESTIBULE 151 TO EXTERIOR	12'-0"	7'-0"	1 3/4"	ALUMINUM	SEE NOTE 2	E	5/8" TI	NONE	-	PREFINISHED ALUMINUM	SEE NOTE 5
11	LOBBY TO VESTIBULE 151	12'-0"	7'-0"	1 3/4"	ALUMINUM	SEE NOTE 2	E	1/4" GT	NONE	-	PREFINISHED ALUMINUM	SEE NOTE 5
13	PANTRY TO PREP	3'-0"	6'-8"	1 3/4"	SOL. CORE MD.	PREFINISHED STAIN	C	NONE	C	A	HOLLOW METAL	
14	STORAGE TO PREP	3'-0"	6'-8"	1 3/4"	SOL. CORE MD.	PAINTED	C	NONE	C	A	HOLLOW METAL	
16	CORRIDOR TO EXERCISE ROOM	3'-0"	7'-0"	1 3/4"	ALUMINUM	PREFINISHED	D	SEE NOTE 4	C	-	PREFINISHED ALUMINUM	WIRE GLASS
17	MECHANICAL TO STORAGE	3'-0"	6'-8"	1 3/4"	SOL. CORE MD.	PAINTED	C	NONE	C	A	HOLLOW METAL	
18	REGISTRATION TO HALL	3'-0"	6'-8"	1 3/4"	SOL. CORE MD.	PAINTED	C	NONE	C	A	HOLLOW METAL	
21	HALL TO MECHANICAL	3'-0"	6'-8"	1 3/4"	SOL. CORE MD.	PAINTED	C	NONE	C	A	HOLLOW METAL	
22	HALL TO COMPUTERS	3'-0"	6'-8"	1 3/4"	SOL. CORE MD.	PAINTED	C	NONE	C	A	HOLLOW METAL	24x 36" LOUVERS
23	MANAGER TO HALL	3'-0"	6'-8"	1 3/4"	SOL. CORE MD.	PAINTED	C	NONE	NONE	A	HOLLOW METAL	
24	HALL TO OFFICE	3'-0"	6'-8"	1 3/4"	SOL. CORE MD.	PAINTED	C	NONE	NONE	A	HOLLOW METAL	
25	SALES TO HALL	3'-0"	6'-8"	1 3/4"	SOL. CORE MD.	PAINTED	C	NONE	NONE	A	HOLLOW METAL	
26	CORRIDOR TO LAUNDRY	4'-0"	6'-8"	1 3/4"	SOL. CORE MD.	PAINTED	C	NONE	C	A	HOLLOW METAL	
27	DRYERS TO LAUNDRY	3'-0"	6'-8"	1 3/4"	HOLLOW MTL.	PAINTED	F	NONE	NONE	A	HOLLOW METAL	
29	ELEVATOR EQUIPMENT TO LAUNDRY	3'-0"	6'-8"	1 3/4"	HOLLOW MTL.	PAINTED	F	NONE	B-40	A	HOLLOW METAL	
30	CORRIDOR TO BUSINESS CENTER	3'-0"	7'-0"	1 3/4"	SOL. CORE MD.	SEE NOTE 1	A	SEE NOTE 4	C	A	HOLLOW METAL	VISION LITE
31	LAUNDRY TO LINEN STORAGE	3'-0"	6'-8"	1 3/4"	SOL. CORE MD.	PAINTED	C	NONE	NONE	A	HOLLOW METAL	
32	LAUNDRY TO EMPLOYEE LOUNGE	3'-0"	6'-8"	1 3/4"	SOL. CORE MD.	PAINTED	C	NONE	C	A	HOLLOW METAL	
33	EMPLOYEE TOILET TO EMPLOYEE LOUNGE	3'-0"	6'-8"	1 3/4"	SOL. CORE MD.	PAINTED	C	NONE	C	A	HOLLOW METAL	
34	MAINTENANCE TO WATER HEATER	3'-0"	6'-8"	1 3/4"	SOL. CORE MD.	PAINTED	C	NONE	C	A	HOLLOW METAL	
35	CORRIDOR TO MAINTENANCE	3'-0"	6'-8"	1 3/4"	SOL. CORE MD.	PREFINISHED STAIN	C	NONE	C	A	HOLLOW METAL	
35A	MECHANICAL TO MAINTENANCE	3'-0"	6'-8"	1 3/4"	SOL. CORE MD.	PAINTED	C	NONE	C	A	HOLLOW METAL	
36	MECHANICAL TO VESTIBULE 175	3'-0"	6'-8"	1 3/4"	SOL. CORE MD.	PAINTED	C	NONE	C	A	HOLLOW METAL	
37	VESTIBULE 175 TO EXTERIOR	3'-0"	7'-0"	1 3/4"	ALUMINUM	SEE NOTE 2	D	5/8" TI	NONE	-	PREFINISHED ALUMINUM	
38	ELEVATOR LOBBY TO VESTIBULE 175	3'-0"	7'-0"	1 3/4"	ALUMINUM	SEE NOTE 2	D	1/4" GT	NONE	-	PREFINISHED ALUMINUM	
39A	MEETING ROOM TO CORRIDOR	3'-0"	6'-8"	1 3/4"	SOL. CORE MD.	PREFINISHED STAIN	C	NONE	C	A	HOLLOW METAL	
39B	MEETING ROOM TO CORRIDOR	3'-0"	6'-8"	1 3/4"	SOL. CORE MD.	PREFINISHED STAIN	C	NONE	C	A	HOLLOW METAL	
40	CORRIDOR TO ELECTRICAL ROOM	3'-0"	6'-8"	1 3/4"	SOL. CORE MD.	PREFINISHED STAIN	C	NONE	NONE	A	HOLLOW METAL	
42	VESTIBULE 163 TO STORAGE	3'-0"	6'-8"	1 3/4"	SOL. CORE MD.	PAINTED	C	NONE	C	A	HOLLOW METAL	
43	MEETING ROOM TO MEETING ROOM STORAGE	3'-0"	6'-8"	1 3/4"	SOL. CORE MD.	PREFINISHED STAIN	C	NONE	C	A	HOLLOW METAL	
44	EXTERIOR TO ELECTRICAL ROOM	3'-0"	7'-0"	1 3/4"	HOLLOW MTL.	PAINTED	F	NONE	NONE	A	HOLLOW METAL	
45	CORRIDOR TO WOMENS	3'-0"	6'-8"	1 3/4"	SOL. CORE MD.	PREFINISHED STAIN	C	NONE	NONE	A	HOLLOW METAL	
46	CORRIDOR TO MENS	3'-0"	6'-8"	1 3/4"	SOL. CORE MD.	PREFINISHED STAIN	C	NONE	NONE	A	HOLLOW METAL	
44	MECHANICAL TO CORRIDOR	3'-0"	6'-8"	1 3/4"	SOL. CORE MD.	PREFINISHED STAIN	C	NONE	C	A	HOLLOW METAL	
51A	VESTIBULE 144 TO EXTERIOR	3'-0"	7'-0"	1 3/4"	ALUMINUM	SEE NOTE 2	D	5/8" TI	NONE	-	PREFINISHED ALUMINUM	
51B	CORRIDOR TO VESTIBULE 144	3'-0"	7'-0"	1 3/4"	ALUMINUM	SEE NOTE 2	D	1/4" GT	NONE	-	PREFINISHED ALUMINUM	WIRE GLASS
52	CORRIDOR TO VENDING	3'-0"	7'-0"	1 3/4"	ALUMINUM	PREFINISHED	D	1/4" GT	C	-	PREFINISHED ALUMINUM	
53	STORAGE TO CORRIDOR	3'-0"	6'-8"	1 3/4"	SOL. CORE MD.	PREFINISHED STAIN	B	NONE	C	B	HOLLOW METAL	
54A	VESTIBULE 163 TO EXTERIOR	3'-0"	7'-0"	1 3/4"	ALUMINUM	SEE NOTE 2	D	5/8" TI	NONE	-	PREFINISHED ALUMINUM	
54B	CORRIDOR TO VESTIBULE 163	3'-0"	7'-0"	1 3/4"	ALUMINUM	SEE NOTE 2	D	1/4" GT	NONE	-	PREFINISHED ALUMINUM	
55	POOL DECK TO EXTERIOR	3'-0"	7'-0"	1 3/4"	ALUMINUM	SEE NOTE 2	D	5/8" TI	NONE	-	PREFINISHED ALUMINUM	
56	CORRIDOR TO POOL DECK	4'-0"	7'-0"	1 3/4"	SOL. CORE MD.	SEE NOTE 1	A	SEE NOTE 4	C	A	HOLLOW METAL	VISION LITE
57	CORRIDOR TO OWNERS OFFICE	3'-0"	6'-8"	1 3/4"	SOL. CORE MD.	PREFINISHED STAIN	C	NONE	C	A	HOLLOW METAL	SEE NOTE 4
58	OWNERS OFFICE TO HALL	3'-0"	6'-8"	1 3/4"	SOL. CORE MD.	PAINTED	C	NONE	NONE	A	HOLLOW METAL	
59	OFFICE TO OWNERS OFFICE	3'-0"	6'-8"	1 3/4"	ALUMINUM	PREFINISHED	D	1/4" GT	C	-	PREFINISHED ALUMINUM	
60	CORRIDOR TO STORAGE	3'-0"	6'-8"	1 3/4"	HOLLOW MTL.	PAINTED	G	NONE	NONE	B	HOLLOW METAL	EXTERIOR STORAGE
61	VESTIBULE 144 TO GUEST LAUNDRY	3'-0"	6'-8"	1 3/4"	SOL. CORE MD.	SEE NOTE 1	A	SEE NOTE 4	C	A	HOLLOW METAL	VISION LITE
62	POOL DECK TO POOL EQUIPMENT	3'-0"	6'-8"	1 3/4"	HOLLOW MTL.	PAINTED	F	NONE	NONE	A	HOLLOW METAL	
SECOND FLOOR												
252	CORRIDOR TO LINEN STORAGE-254	3'-0"	6'-8"	1 3/4"	SOL. CORE MD.	PAINTED	C	NONE	C	A	HOLLOW METAL	HALF WINDOW
253	ELEVATOR LOBBY TO VENDING	3'-0"	7'-0"	1 3/4"	SOL. CORE MD.	PAINTED	C	1/4" GT	C	A	HOLLOW METAL	
254	CORRIDOR TO LINEN STORAGE-255	3'-0"	6'-8"	1 3/4"	SOL. CORE MD.	PAINTED	C	NONE	C	A	HOLLOW METAL	
255	VENDING TO LINEN CHUTE	3'-0"	6'-8"	1 3/4"	SOL. CORE MD.	PAINTED	C	NONE	C	A	HOLLOW METAL	
256	CORRIDOR TO CORRIDOR	3'-0"	6'-8"	1 3/4"	SOL. CORE MD.	PAINTED	C	NONE	B-40	A	HOLLOW METAL	SEE NOTE 7
257	CORRIDOR TO CORRIDOR	3'-0"	6'-8"	1 3/4"	SOL. CORE MD.	PAINTED	C	NONE	B-40	A	HOLLOW METAL	SEE NOTE 7
THIRD, FOURTH & FIFTH FLOORS												
3-4-552	CORRIDOR TO LINEN STORAGE-54	3'-0"	6'-8"	1 3/4"	SOL. CORE MD.	PAINTED	C	NONE	C	A	HOLLOW METAL	HALF WINDOW
3-4-553	ELEVATOR LOBBY TO VENDING	3'-0"	7'-0"	1 3/4"	SOL. CORE MD.	PAINTED	C	1/4" GT	C	A	HOLLOW METAL	
3-4-554	CORRIDOR TO LINEN STORAGE-55	3'-0"	6'-8"	1 3/4"	SOL. CORE MD.	PAINTED	C	NONE	C	A	HOLLOW METAL	
3-4-555	VENDING TO LINEN CHUTE	3'-0"	6'-8"	1 3/4"	SOL. CORE MD.	PAINTED	C	NONE	C	A	HOLLOW METAL	

RICHARD F. STELDT & ASSOCIATES, LTD. ARCHITECTS


OWNERSHIP OF DOCUMENTS
This document, and the ideas and designs incorporated herein, as an instrument of professional service, is the property of Richard F. Steldt and Associates, Ltd. and is not to be used in whole or in part, for any other project without the written authorization of Richard F. Steldt and Associates, Ltd.

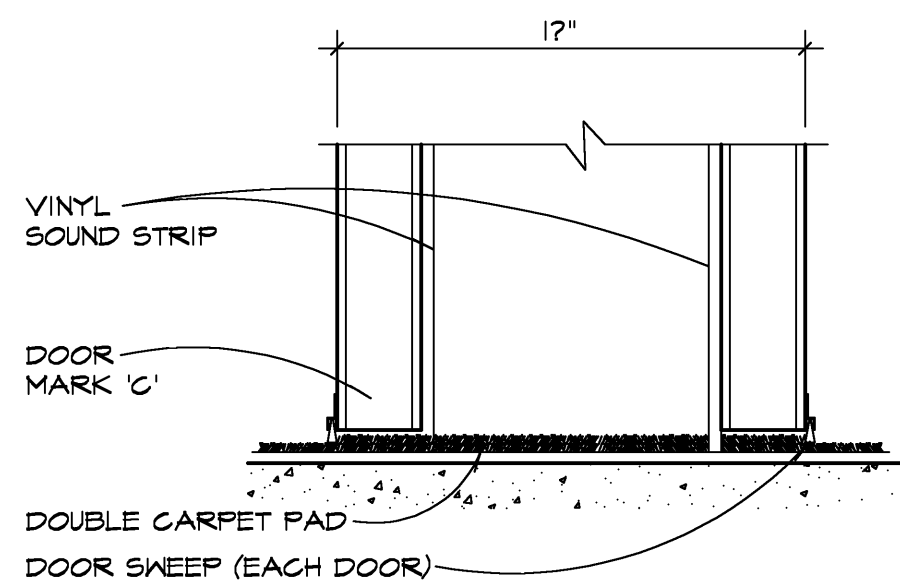


2 THRESHOLD DETAIL AT CONNECTING DOOR
3" = 1'-0"

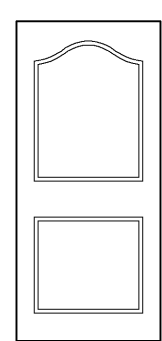


A
2 PANEL WIDE STILE TEMPERED MASONITE

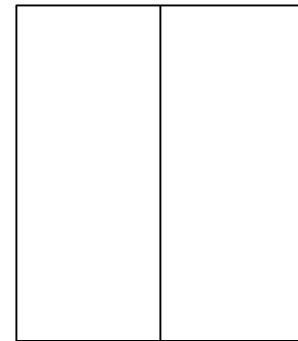


B
DOUBLE SOLID CORE WOOD PREFINISHED, STAIN OR PAINTED, REFERENCE SCHEDULE

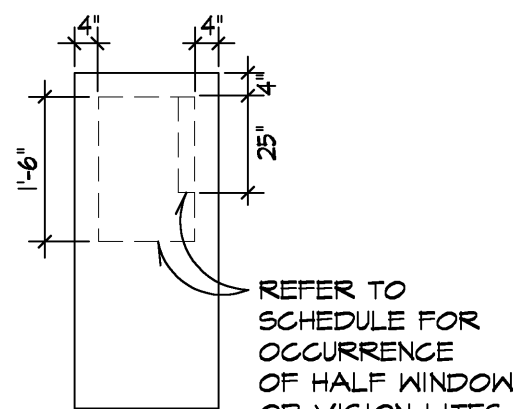


C
SOLID CORE WOOD PREFINISHED STAIN OR PAINTED - REFERENCE SCHEDULE

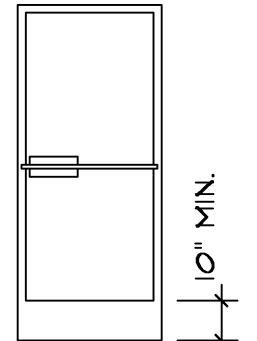


D
SINGLE ALUMINUM STOREFRONT

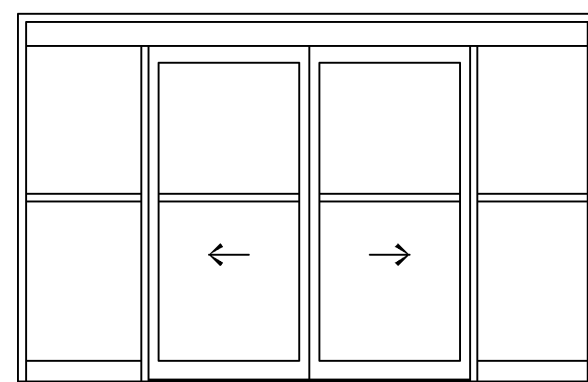


E
CENTER OPENING AUTOMATIC SLIDING ALUMINUM DOORS

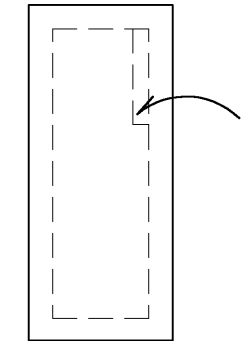


F
HOLLOW METAL PAINTED

 

G
DOUBLE HOLLOW METAL - PAINTED

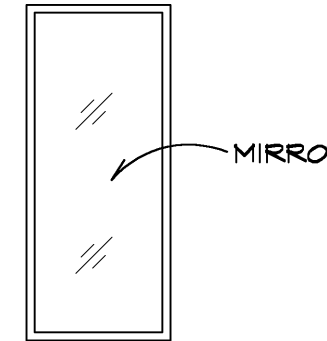

H
SWING DOOR MIRROR

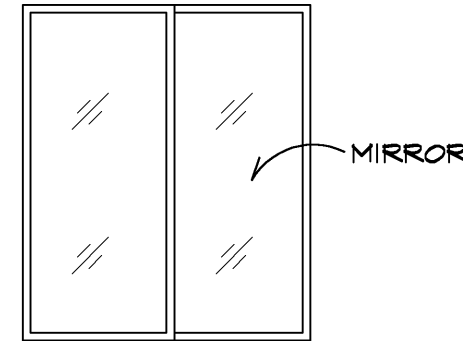


I
HORIZONTAL SLIDING MIRROR

DOOR TYPES


GLAZING LEGEND

- I INSULATED 5/8" GLASS
TI TEMPERED INSULATED 1/4" GLASS
GT CLEAR TEMPERED 1/4" GLASS

FRAME TYPES

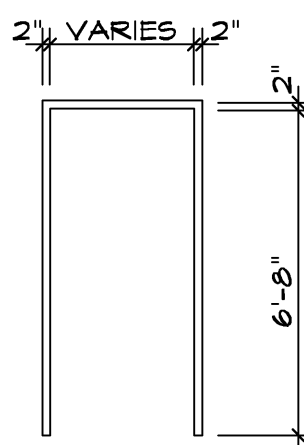

A
HOLLOW METAL-PAINTED JAMB ANCHORS: MIN. 3 PER JAMB ALL WELDED CONSTR.

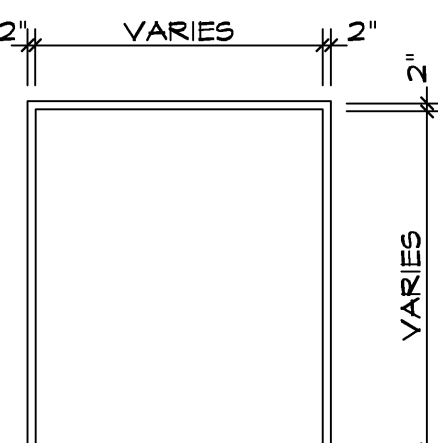

B
HOLLOW METAL-PAINTED JAMB ANCHORS: MIN. 3 PER JAMB ALL WELDED CONSTR.

SET # 1
A CORRIDOR TO GUEST BEDROOM
3 EA. SPRING HINGES
1 EA. CARD READER
1 EA. DOOR GUARD
1 EA. ONE WAY VIEWER
1 EA. GUSH N SEAL 5/8 X 1/2
1 EA. THRESHOLD
1 EA. WALL STOP

SET # 2
B BEDROOM TO BATH
15 PR HINGES
1 EA. PRIVACY SET
1 EA. WALL STOP

SET # 3
D BEDROOM TO CLOSET
E AND F BEDROOM TO STUDIO CLOSET
MIRROR DOORS
ALL HARDWARE BY DOOR SUPPLIER

SET # 4
C BEDROOM TO BEDROOM
3 EA. SPRING HINGES
1 EA. HINGE
3 EA. CONNECTING LATCHES
3 EA. DEADBOLTS
3 EA. DOOR GASKETING
2 EA. DOOR GUARDS
2 EA. WALL STOPS
2 EA. DOOR SWEEPS

SET # 5
I VESTIBULE
I VESTIBULE FROM ENTRANCE LOBBY
1 EA. REMOTE CARD READER
1 EA. INTERCOM @ VESTIBULE DOOR
BALANCE OF HARDWARE BY DOOR SUPPLIER

SET # 6
51B 38 54A 11A EXTERIOR FROM VESTIBULE
1 EA. REMOTE CARD READER
BALANCE OF HARDWARE BY DOOR SUPPLIER

SET # 7
51B 38 54B VESTIBULE FROM CORRIDOR
INDOOR POOL
1 EA. REMOTE CARD READER
BALANCE OF HARDWARE BY DOOR SUPPLIER

SET # 8
25 VENDING
3 EA. HINGES
1 EA. STORAGE CARD READER
1 EA. DOOR CLOSER
1 EA. KICK PLATE
2 EA. FLUSH BOLTS
2 EA. WALL STOPS

SET # 9
13 PANTRY PREP
14 PANTRY PREP STOR
17 STOR MECH RM
32 BREAK RM
32 COMPUTER
21 MECH
35A MECH
31 LINEN STORAGE
24 ELEVATOR EQUIPMENT
35 MAINTENANCE
34 WATER HEATER
36 MECH RM
32 STORAGE
3 EA. HINGES
1 EA. DOOR CLOSER
1 EA. DOOR CLOSER
1 DOOR STOP

SET # 10
27 DRYER
43 MEETING RM STORAGE
35A MECHANICAL
3 EA. HINGES
1 EA. LOCK SET
1 EA. WALL STOP

SET # 11
10 REGISTRATION
3 EA. HINGES
1 EA. KEY PAD LOCK
1 EA. DOOR CLOSER
1 EA. PEEPHOLE
1 EA. WALL STOP

SET # 12
45 TOILET
46 TOILET
9 HINGES
1 EA. PRIVACY SET
1 EA. KICK PLATE
1 EA. DOOR CLOSER
1 EA. DOOR STOP

SET # 13
35 GEN MGR
24 OFFICE
35 4255
3 EA. HINGES
1 EA. OFFICE LOCK
1 EA. WALL STOP

SET # 14
25 STORAGE
6 EA. HINGES
42 EXTERIOR POOL EQUIP.
1 EA. LOCK SET
1 EA. DUMMY LEVER
2 EA. FLUSH BOLTS
2 EA. WALL STOPS

SET # 15
44 EXTERIOR ELECTRICAL RM
42 EXTERIOR POOL EQUIP.
3 EA. HINGES
1 EA. DOOR CLOSER
1 EA. DOOR CLOSER
1 EA. THRESHOLD
1 EA. RAIN Drip CAP
1 EA. RAIN Drip CAP

SET # 16
33A MEETING
33A MEETING
3 EA. HINGES
1 EA. LOCK SET
1 EA. DOOR CLOSER
1 EA. DOOR CLOSER
1 EA. KICK PLATE
1 EA. WALL STOP
1 EA. CYLINDER

SET # 17
41 MEETING RM STORAGE
46 EA. HINGES
1 EA. LOCK SET
1 EA. WALL STOP

SET # 18
255 ELEVATOR LOBBY VENDING
355 ELEVATOR LOBBY VENDING
355 ELEVATOR LOBBY VENDING
3 EA. HINGES
1 EA. CARD READER
1 EA. DOOR CLOSER
1 EA. PERIMETER GASKET
1 EA. WALL STOP

SET # 19
36 CORRIDOR TO EXERCISE RM.
252 LINEN
354 LINEN
354 LINEN
454 LINEN
454 LINEN
355 LINEN CHUTE
355 LINEN CHUTE
355 LINEN CHUTE
356 STORAGE
356 STORAGE
3 EA. HINGES
1 EA. LOCK SET
1 EA. DOOR CLOSER
1 EA. PERIMETER GASKET
1 EA. WALL STOP

SET # 20
26 CORRIDOR TO LAUNDRY
4 EA. HINGES
1 EA. STOREROOM LOCK
1 EA. DOOR CLOSER
1 EA. DOOR CLOSER
1 EA. THRESHOLD
1 EA. RAIN Drip CAP
2 EA. FLOOR STOP
1 EA. DOOR ASTRAGAL

SET # 21
355 EMPLOYEE TOILET
3 EA. HINGES
1 EA. PRIVACY SET
1 EA. DOOR STOP


SET # 22
60 EXTERIOR STORAGE BUILDING
81 MECH
1 EA. HINGES
1 EA. STOREROOM LOCK
1 EA. DOOR CLOSER
1 EA. DOOR CLOSER
1 EA. THRESHOLD
1 EA. RAIN Drip CAP
2 EA. FLOOR STOP
1 EA. DOOR ASTRAGAL

SET # 23
035 POOL EQUIPMENT
1 EA. LOCK SET
1 EA. DOOR CLOSER
1 EA. DOOR CLOSER
1 EA. THRESHOLD
1 EA. RAIN Drip CAP
1 EA. FLOOR STOP
1 EA. KICK PLATE


SET # 24
E21A EXTERIOR STAIR
51A EXTERIOR STAIR
1 EA. EXIT DEVICE
1 EA. DOOR CLOSER
1 EA. THRESHOLD
1 EA. DOOR SWEEP
1 EA. WEATHERSTRIPPING
1 EA. RAIN Drip CAP
1 EA. FLOOR STOP
1 EA. KICK PLATE

SET # 25
E11 STAIR
E12 STAIR
E22 STAIR
3 EA. HINGES
1 EA. EXIT DEVICE
1 EA. DOOR CLOSER
1 EA. KICK PLATE
1 EA. PERIMETER GASKET
1 EA. WALL STOP

SET # 26
50 BUSINESS CENTER
15 PR HINGES
1 EA. CARD READER
1 EA. DOOR CLOSER
1 EA. PERIMETER GASKET
1 EA. WALL STOP

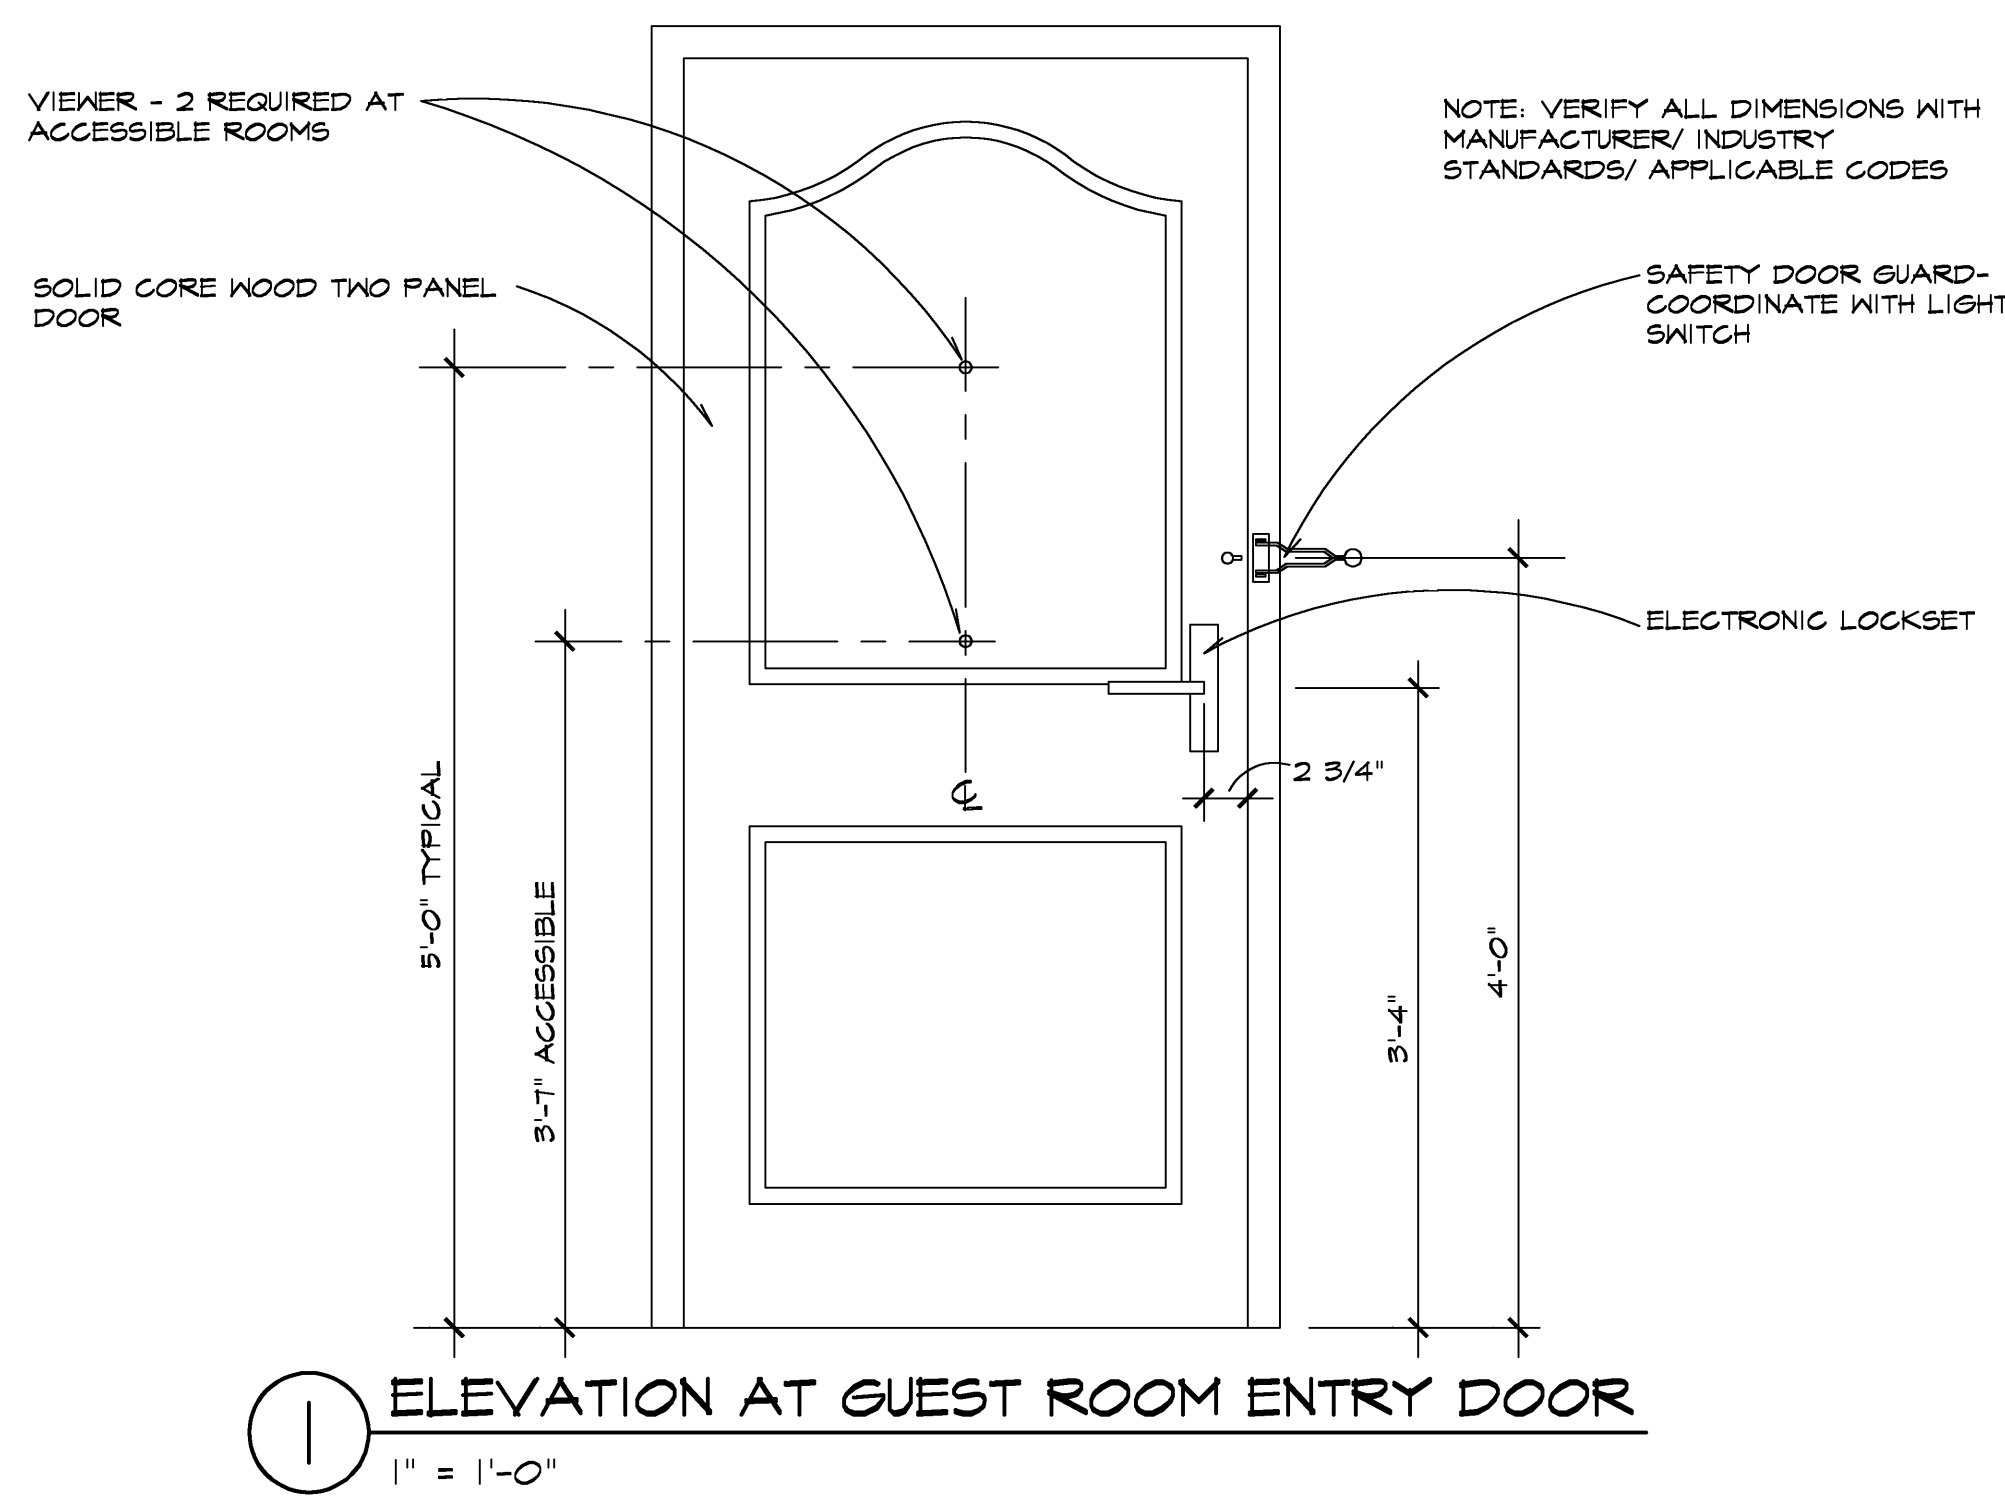

RICHARD F. STELDT
ARCHITECT
N85 W10056 APPLETON AVE., MENOMONEE FALLS, WI 53051
(262) 502-4500

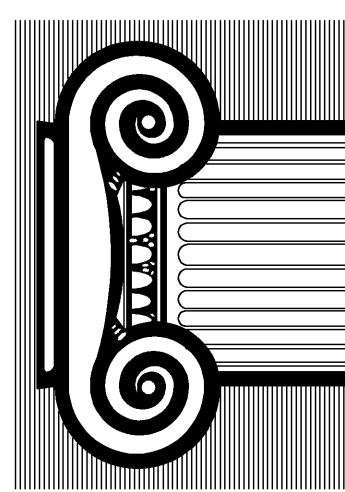

Drawn: AAP

Approved:

1-29-08 REVISED PER ADDENDUM #1

date comments

REVISIONS

Job: 2232-1107

Date: 12-07-07