



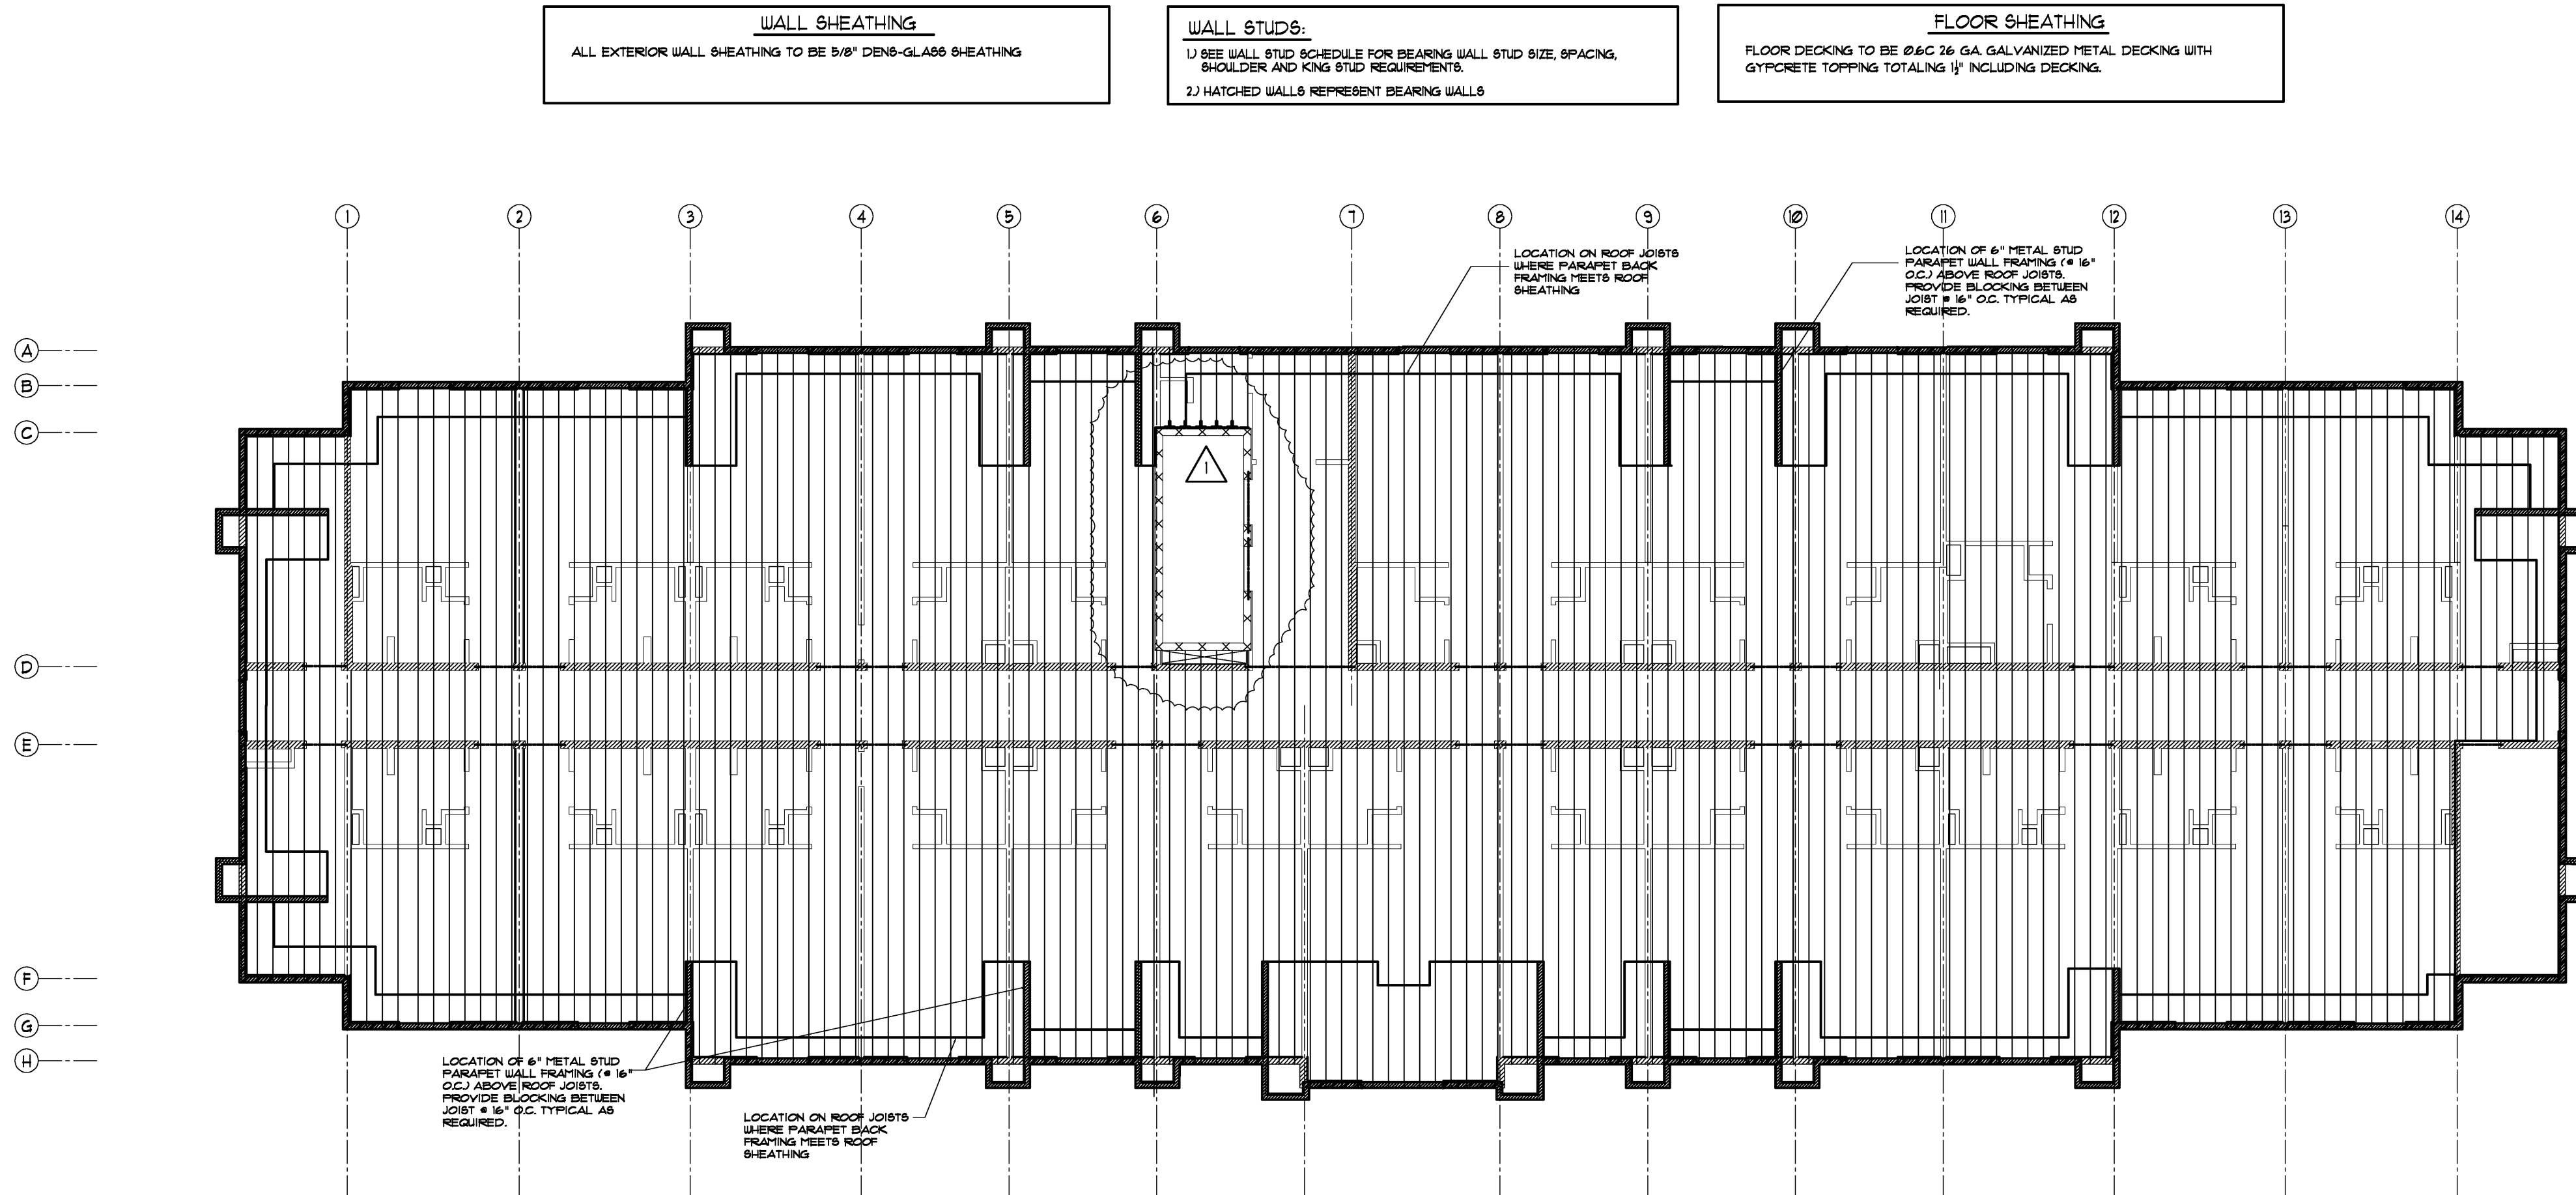


ROOF PARAPET FRAMING PLAN

SCALE: 3/32" = 1'-0" SHOWING ROOF JOISTS & FIFTH FLOOR WALLS

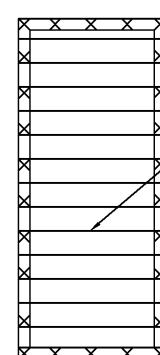

ELEVATOR SHAFT ROOF

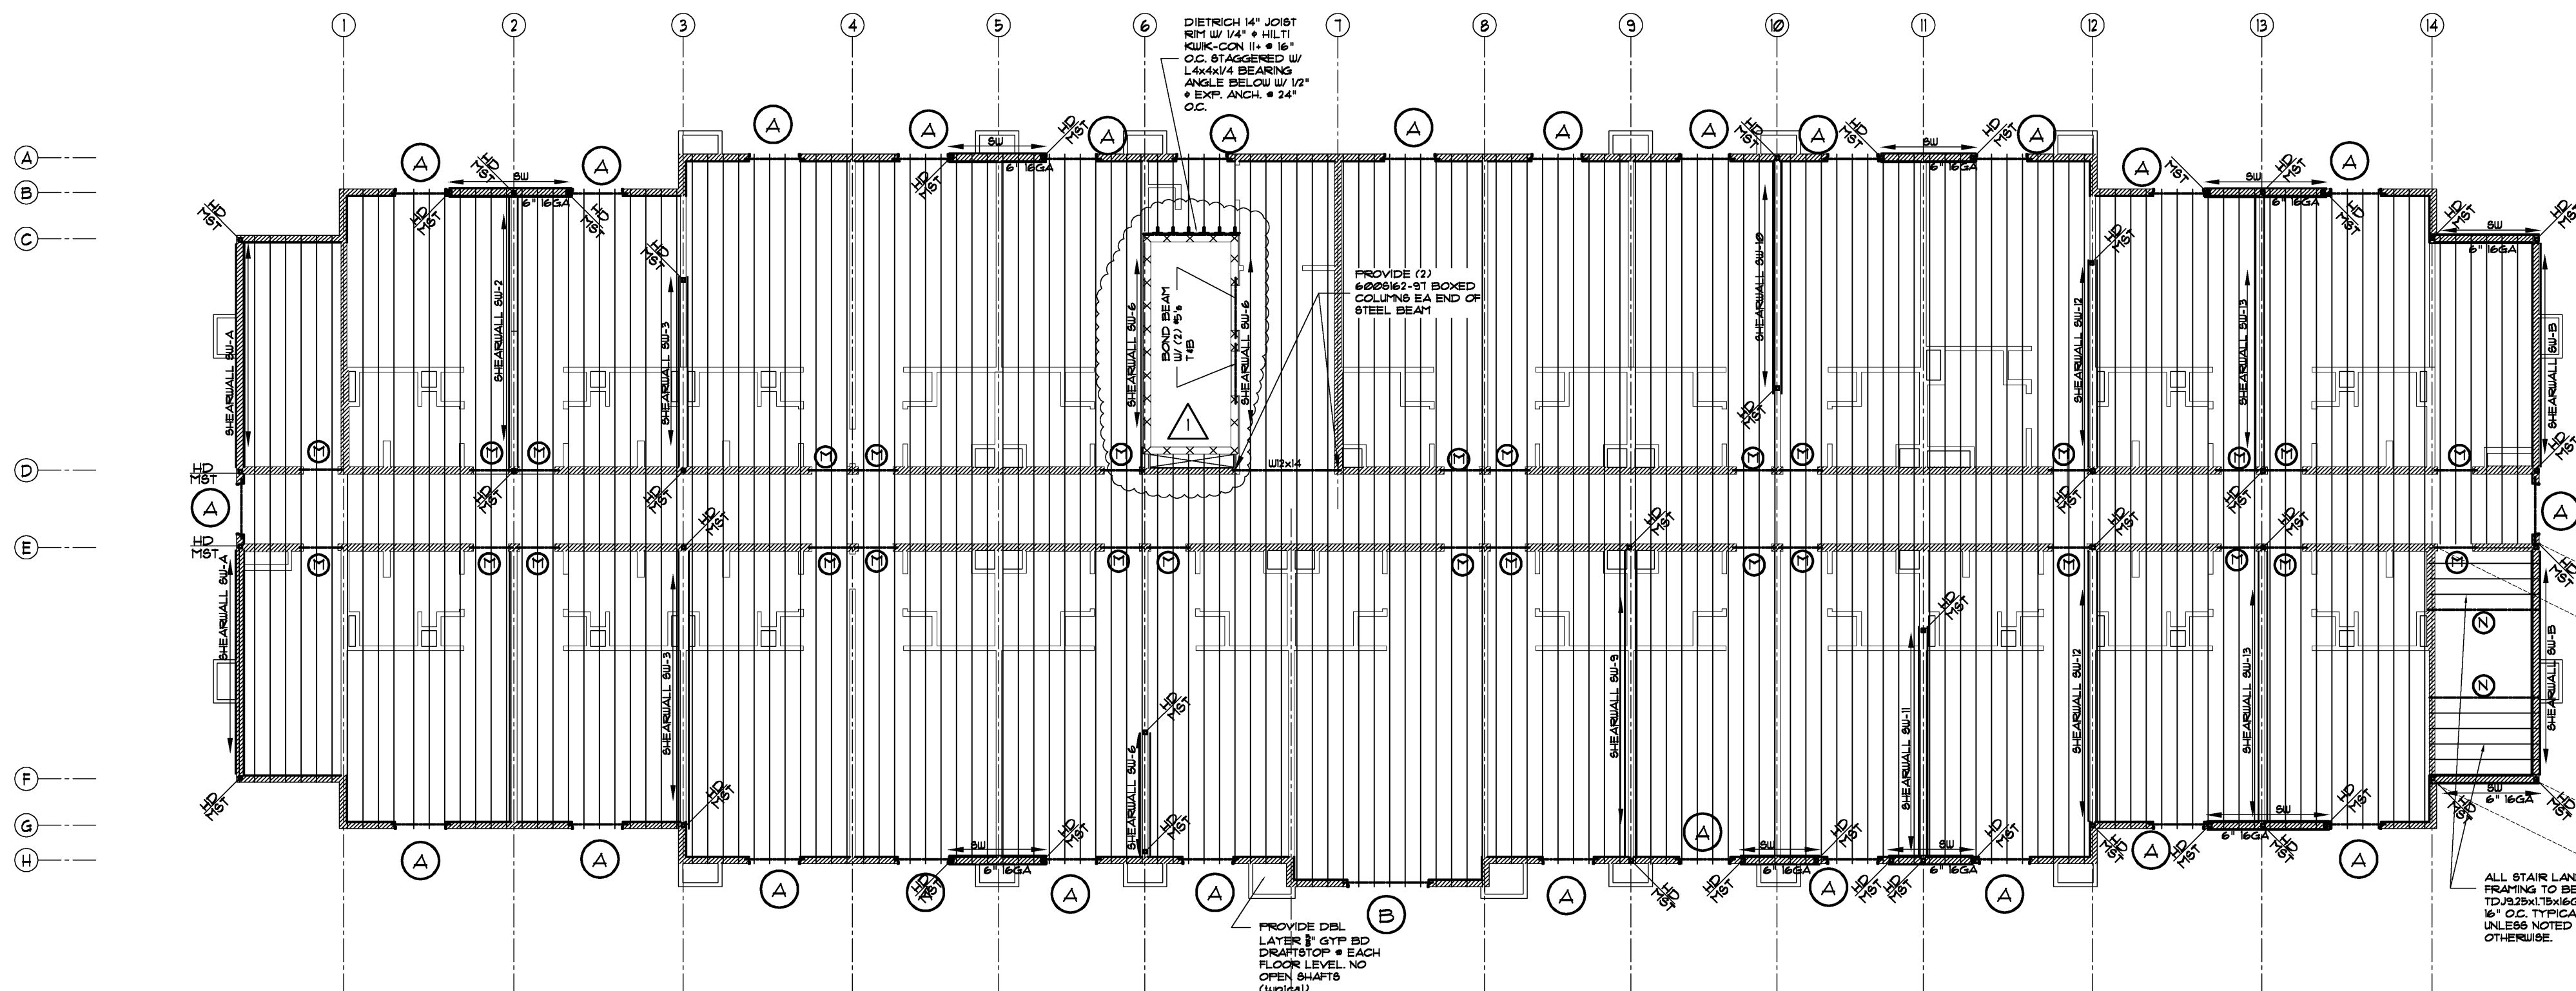

ROOF FRAMING PLAN

SCALE: 3/32" = 1'-0" SHOWING FIFTH FLOOR WALLS

NOTES:

- FLOOR FRAMING TO BE 14"x2"x12ga. LT. GA. STEEL JOISTS @ 16" O.C. (MAX. UNO.)
- PROVIDE SIMPSON W OR WNF HANGERS WHERE REQUIRED.
- CORRIDOR JOISTS TO BE 1.25x1.75x18 GA. @ 12" O.C. USE LBV 1.81/1.25 HANGERS WHERE REQUIRED.

- STAIR LANDINGS TO BE 9.25x1.75x18 GA. @ 12" O.C. USE LBV 1.81/1.25 HANGERS WHERE REQUIRED.
- BEAM IS TO HAVE FULL BEARING ON BEARING STUDS AND POSTS CALLED OUT.
- SHADED WALLS ARE INTERIOR BEARING.
- F.B. = FLUSH BEAM


WALL LEGEND:

- SHEARWALL** = METAL X-BRACED SHEARWALL LOCATION
- HD** = SHEARWALL HOLDOWN ANCHORAGE. SEE DETAIL 1/52
- H66** = CONT. 3 1/2"x3 1/2"x3/8" H66 FROM FOUNDATION TO UNDERSIDE OF 3RD FLOOR SHTG. SEE DETAIL 1/52
- MST** = DBL. WALLS STUD 3629162-91 OR 6009162-91 AS REQ'D.

FRAMED OPENING SCHEDULE						
LOCATION	CALL OUT	HEADER	STIFFENERS	JAMB STUD	KING STUD	NOTES
5TH FLOOR	A	(2) 6009162-54	YES	HE-68 (2) #2	(2) 6009162-54	(2) 6009162-54 KING STUD SHALL MATCH TYP. WALL STUD FOR THAT ELEVATION
2ND - 4TH FLOORS	A	(2) 6009162-91	NO	HE-68 (2) #2	(2) 6009162-91	
TYPICAL	B	(2) 6009162-91	YES	HE-68 (16) #2	(2) 6009162-91	
	C	(2) 6009162-91	NO	HE-68 (2) #2	(2) 6009162-91	
1ST FLOOR	D	(2) 6009162-54	NO	HE-68 (2) #2	(2) 6009162-54	
1ST FLOOR	E	(2) 6009162-91	NO	(1) 6009162-54	(2) 6009162-91	
1ST FLOOR	F	H66x6x3/8	NO	HE-68 (28) #2	(2) 6009162-91	POSSIBLE BUILT UP HEADER
1ST FLOOR	G	(2) 6009162-91	YES	HE-68 (24) #2	(2) 6009162-91	
2ND FLOOR	H	H66x6x3/8	NO	HE-68 (24) #2	(2) 6009162-91	
ROOM HEADER	M	(2) 6009162-91	NO	HE-68 (16) #2	(2) 6009162-91	
STRIP UNDER 1ST FLR. POOL	J	(2) 6009162-54 (2) 6009162-91	NO	(1) 6009162-54	(2) 6009162-91	
2ND FLOOR	K	H66x6x3/8	NO	(1) 6009162-91	(2) 6009162-91	HE-68 (28) #2
STAIR	N	(2) 1.25x1.75x18 GA	NO	HE-68 (16) #2	(2) 6009162-91	HE-68 (28) #2
1ST FLOOR	O	H66x6x1/4	NO	(2) 6009162-91	(1) 6009162-91	
1ST FLOOR	P	H66x6x1/4	NO	(2) 6009162-91	(1) 6009162-91	

BEARING WALL STUD SCHEDULE			
LOCATION	SIZE	SPACING	R _y
1ST FLOOR - EXTERIOR	6009162-91	16" O.C.	50
1ST FLOOR - INTERIOR	6009162-91	16" O.C.	50
1ST FLOOR - EXTERIOR AT POOL	6009162-54	16" O.C.	50
2ND FLOOR - EXTERIOR	6009162-68	16" O.C.	50
2ND FLOOR - INTERIOR	6009162-68	16" O.C.	50
3RD FLOOR - EXTERIOR	6009162-54	16" O.C.	50
3RD FLOOR - INTERIOR	6009162-54	16" O.C.	50
4TH FLOOR - EXTERIOR	6009162-43	16" O.C.	33
4TH FLOOR - INTERIOR	6009162-43	16" O.C.	33
5TH FLOOR - EXTERIOR	6009162-33	16" O.C.	33
5TH FLOOR - INTERIOR	6009162-33	16" O.C.	33
CORRIDOR JOIST	6009162-54	16" O.C.	50
FULL HEIGHT STUD AT OPEN BELOW	6009300-91	8" O.C.	50
JOIST - POOL ROOF	12TDW6	16" O.C.	-

NOTE: 18GA AND LIGHTER F_y 33 KSI, 16GA AND HEAVIER F_y 50 KSI TYPICAL

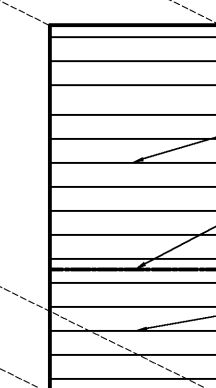


ROOF - STAIR TO ROOF

RICHARD F. STELDT & ASSOCIATES, LTD. ARCHITECTS

OWNERSHIP OF DOCUMENTS
The document and the ideas and designs incorporated herein, as an instrument of professional service, is the property of Richard F. Steldt and Associates, Ltd. and is not to be used in whole or in part, for any other project without the written authorization of Richard F. Steldt and Associates, Ltd.

RICHARD F. STELDT
ARCHITECT
(282) 502-4500
N95 W10056 APPLETON AVE., MENOMONEE FALLS, WI 53051

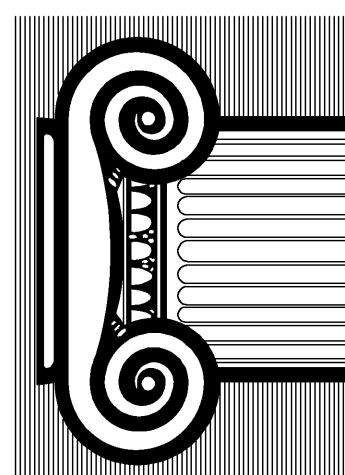

Drawn: SEB

Approved:

2-29-08
REVISED PER ADDENDUM #

date comments

REVISIONS

Job: 2232-1107

Date: 12-07-07

Hampton Inn.
98 UNITS
FLOWOOD, MS

Sheet

S-4