

Richard Molenaar
ARCHITECT

FINISH SCHEDULE

Room Number	Room Name
100	Room Name
Room Name	Room Name

- Floors**
- Thin Set, Decorative Porcelain Tile 10"x20"
 - Other Fine Over Installed (OTFI)
 - Thin Set, Decorative Porcelain Tile 10"x20"
 - Other Fine Over Installed (OTFI)
 - Carpet and Pad
 - Other Fine Over Installed (OTFI)
 - Not Used
 - Vinyl Composition Tile
 - Ceramic Tile 6"x6" or 12"x12" (CFCL)
 - Concrete Sealed
 - Painted Epoxy
 - Justusite Dimple Tile
 - Eco surface rubber flooring or equal with a minimum 6 mm interlocking tiles in Bedrock Color (charcoal)

- Base**
- 4" Vinyl
 - Ceramic Tile
 - Carpet w/top Binding Edge (OTFI)
 - Not Used
 - Not Used
 - Wood Base
 - Clay Tile
 - None Required
 - Carpet w/top Binding Edge (OTFI)
 - 6" Charcoal-colored millwork by Johnsonite or equal

- Walls**
- Painted Gap Bd. (Eggshell Or Base Enamel)
 - Ceramic Tile
 - Vinyl Wallcovering
 - Painted Gap Bd. (semi-gloss Or Base Enamel)
 - Painted Concrete Heavy Duty Units (Epoxy Paint)
 - Not Used
 - Tempered acrylic based solidifier knock-down finish to meet fireproof and/or other specifications


- Ceilings**
- Tempered acrylic based solidifier knock-down finish to meet fireproof and/or other specifications
 - New Ceiling Panel System Identical to Armstrong 8501 Campered Cirrus Pattern 24"x24"x1/2" Tagular Lay-in for Supertive 5/16" Exposed Tee Grid Panel 4 Grid Standard Color Selection, Designer From Selected Gap Bd. (Smooth Finish) Colour Or Base Enamel
 - New Ceiling Panel System Identical to Armstrong 4205 Ceramguard Nonperforated Square Lay-in, Red Texture 24"x24"x3/8" for Reulede 5/16" Exposed Tee Grid Panel 4 Grid Colour Selection, Designer From Standard Colour Selection.
 - New Ceiling Panel System Identical to Armstrong 4205 Ceramguard Nonperforated Square Lay-in, Red Texture 24"x24"x3/8" for Reulede 5/16" Exposed Tee Grid Panel 4 Grid Colour Selection, Designer From Standard Colour Selection.

PROJECT NAME:
Hampton Inn



Mane Street
West Monroe, Louisiana

SHEET TITLE:

PROJECT NO.	LATEST REVISION:
09017	1/26/11
DRAWN BY:	CHECKED BY:
CJ	RM
DATE:	SHEET NUMBER:
9/13/10	A104

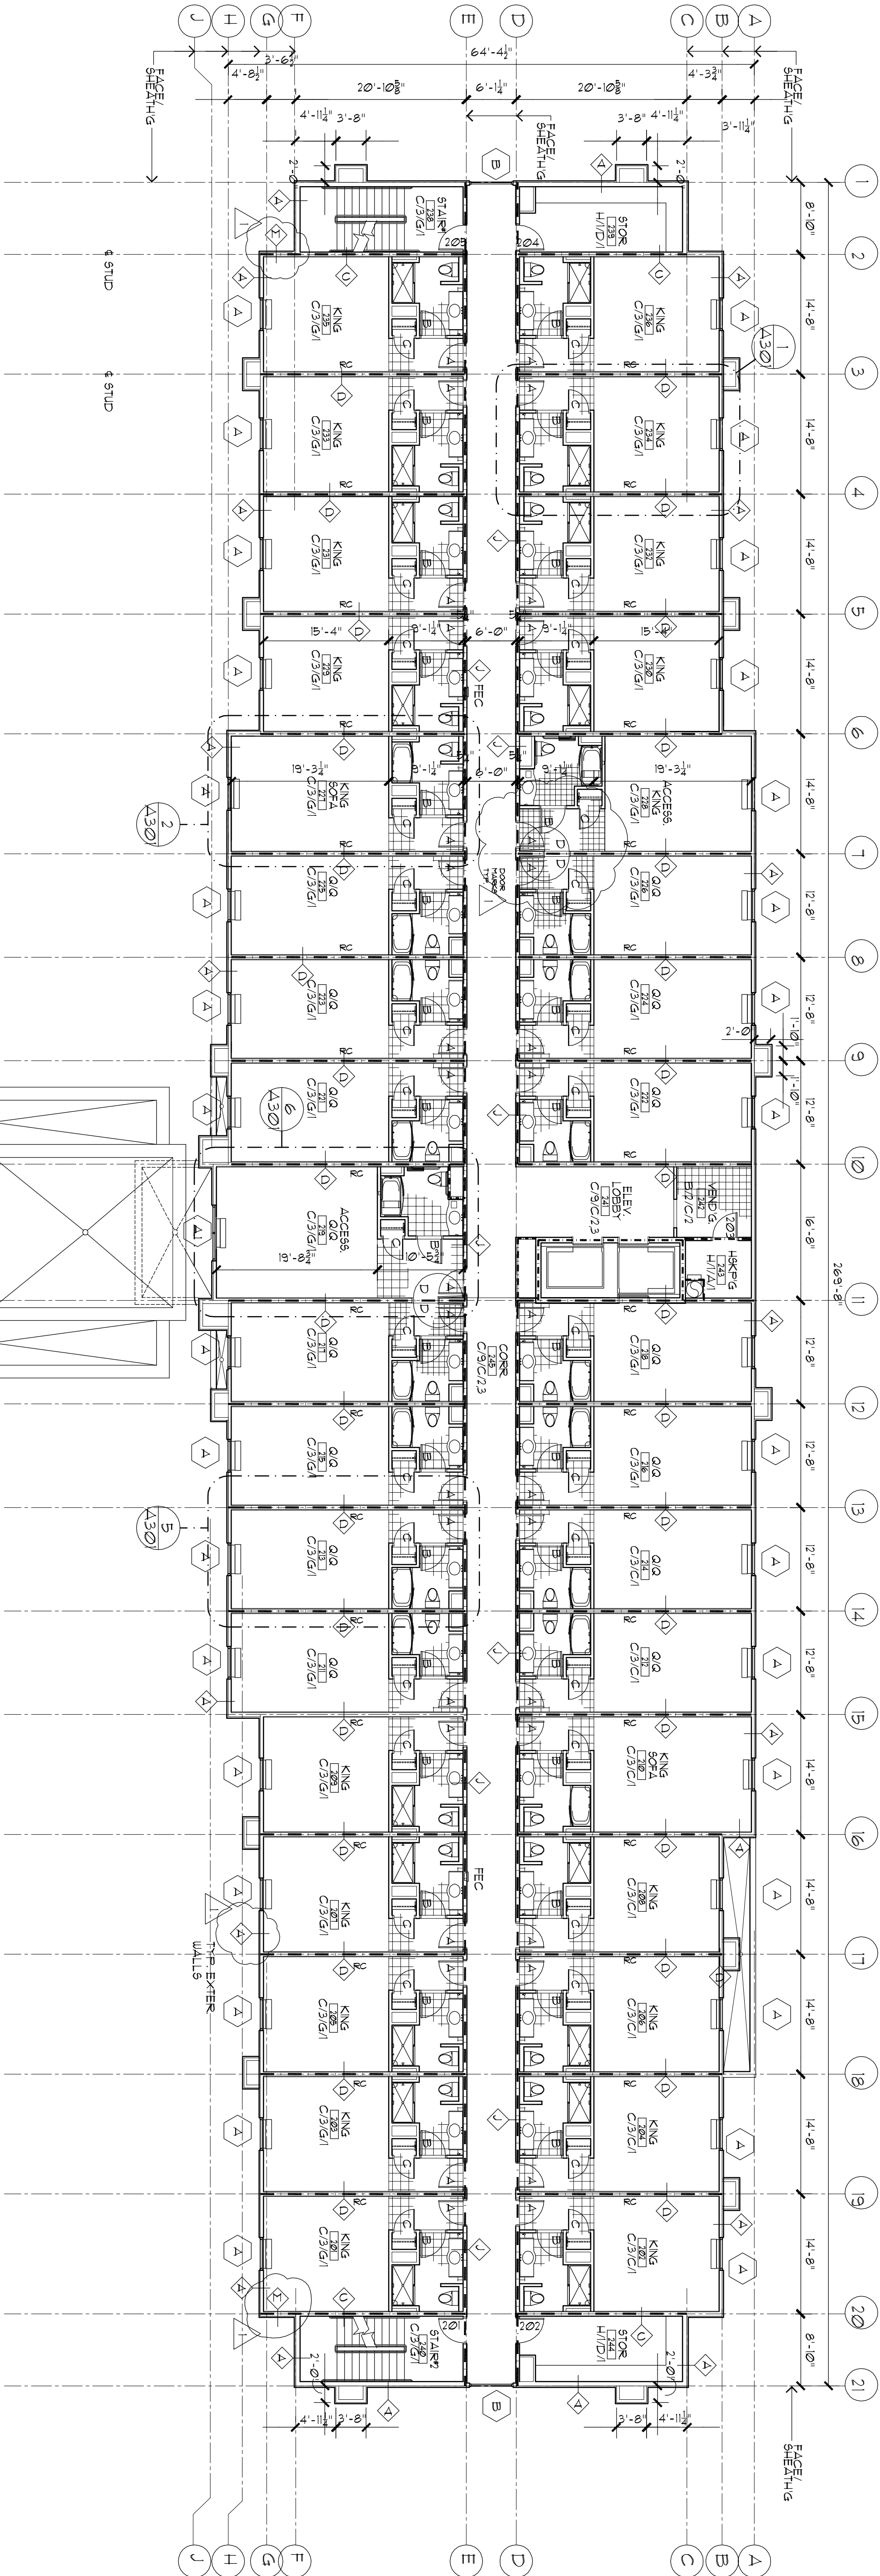

1 2nd FLOOR PLAN

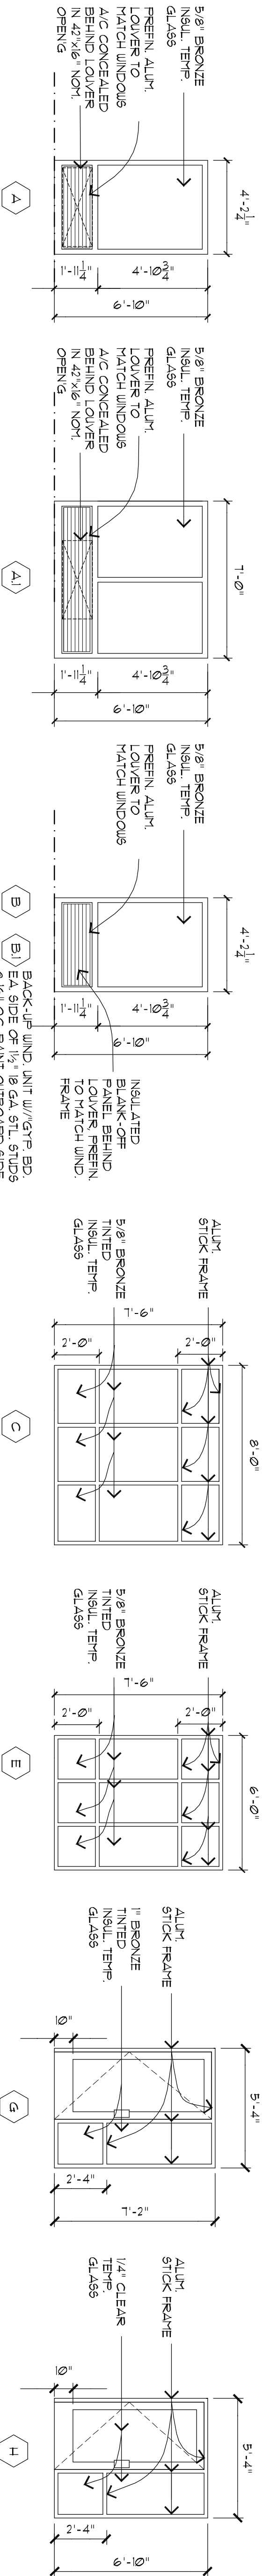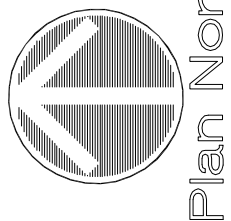

NOTE:
WINDOWS SHALL BE ALUMINUM FRAME, DOUBLE PANE, TINTED FIXED, AND LABELLED AND CERTIFIED BY THE MANUFACTURER FOR U-FACTOR AND SHGC 0.571.

2 WINDOW TYPES

BACK-UP WIND. UNIT W/GRP BD. EA. SIDE OF 1/2\"/>

