

Richard Molenaar
ARCHITECT

FINISH SCHEDULE

Room Number	Room Name
A1/A1.1	Ceiling Finish
	Wall Finish
	Base Finish
	Floor Finish

- Floors
- Thin Set, Decorative Forcain, Tile 10"x20"
 - Overlaid Floor, Overlaid (OTOL)
 - Thin Set, Decorative Forcain (OTOL)
 - Carpet and Pad
 - Overlaid Floor, Overlaid (OTOL)
 - Not Used
 - Vinyl Composition Tile
 - Ceramic Tile 6"x6" or 12"x12" (CFCL)
 - Concrete Sealed
 - Painted Epoxy
 - Decorative Glass Tile
 - Epoxy Resin
 - Epoxy Resin, rubber flooring or equal with a minimum 6 mm interlocking tiles in Bedrock Color (Charcoal)

- Base
- 4" Vinyl
 - Ceramic Tile
 - Carpet w/Top Binding Edge (OTOL)
 - Not Used
 - Not Used
 - Not Used
 - Wood Base
 - Carpet
 - Carpet w/Top Binding Edge (OTOL)
 - Carpet
 - Charcoal colored millwork by Johnsonite or equal


- Walls
- Painted Gyp. Bd. (Eggshell Oil Base Enamel)
 - Ceramic Tile
 - Vinyl Wallcovering
 - Painted Gyp. Bd. (Semi-gloss Oil Base Enamel)
 - Painted Concrete Masonry Units (Epoxy Paint)
 - Not Used
 - Textured acrylic based solvent knock-down finish to meet franchisor and/or owner specifications.

- Ceilings
- Textured acrylic based solvent knock-down finish to meet franchisor and/or owner specifications.
 - New Ceiling Panel System Identical to Armstrong 5501 Camerford Cirrus Pattern, 24"x24"x1/2", Regular Lay-in for Suspended Grid, Exposed Tee Grid, Panel & Grid Standard Colour Selection, Designer From Standard Colour Selection.
 - Painted Gyp. Bd. (Smooth Finish) Colour Selected By Interior Designer.
 - Oil Base Enamel
 - New Ceiling Panel System
 - Identical to Armstrong
 - 605 Ceramic Nonperforated Square Lay-in, Red Texture 24"x24"x3/8" for Reusable 1/6" Exposed Tee Grid, Panel & Grid Colour Selected By Owner From Standard Colour Selection.
 - New Ceiling Panel System
 - Identical to Armstrong
 - 156 Med. Finished Square Lay-in, Med. Texture 24"x24"x3/8" for Reusable 1/6" Exposed Tee Grid, Panel & Grid Colour Selected By Owner From Standard Colour Selection.


PROJECT NAME:

Hampton Inn
Main Street
West Monroe, Louisiana

SHEET TITLE:

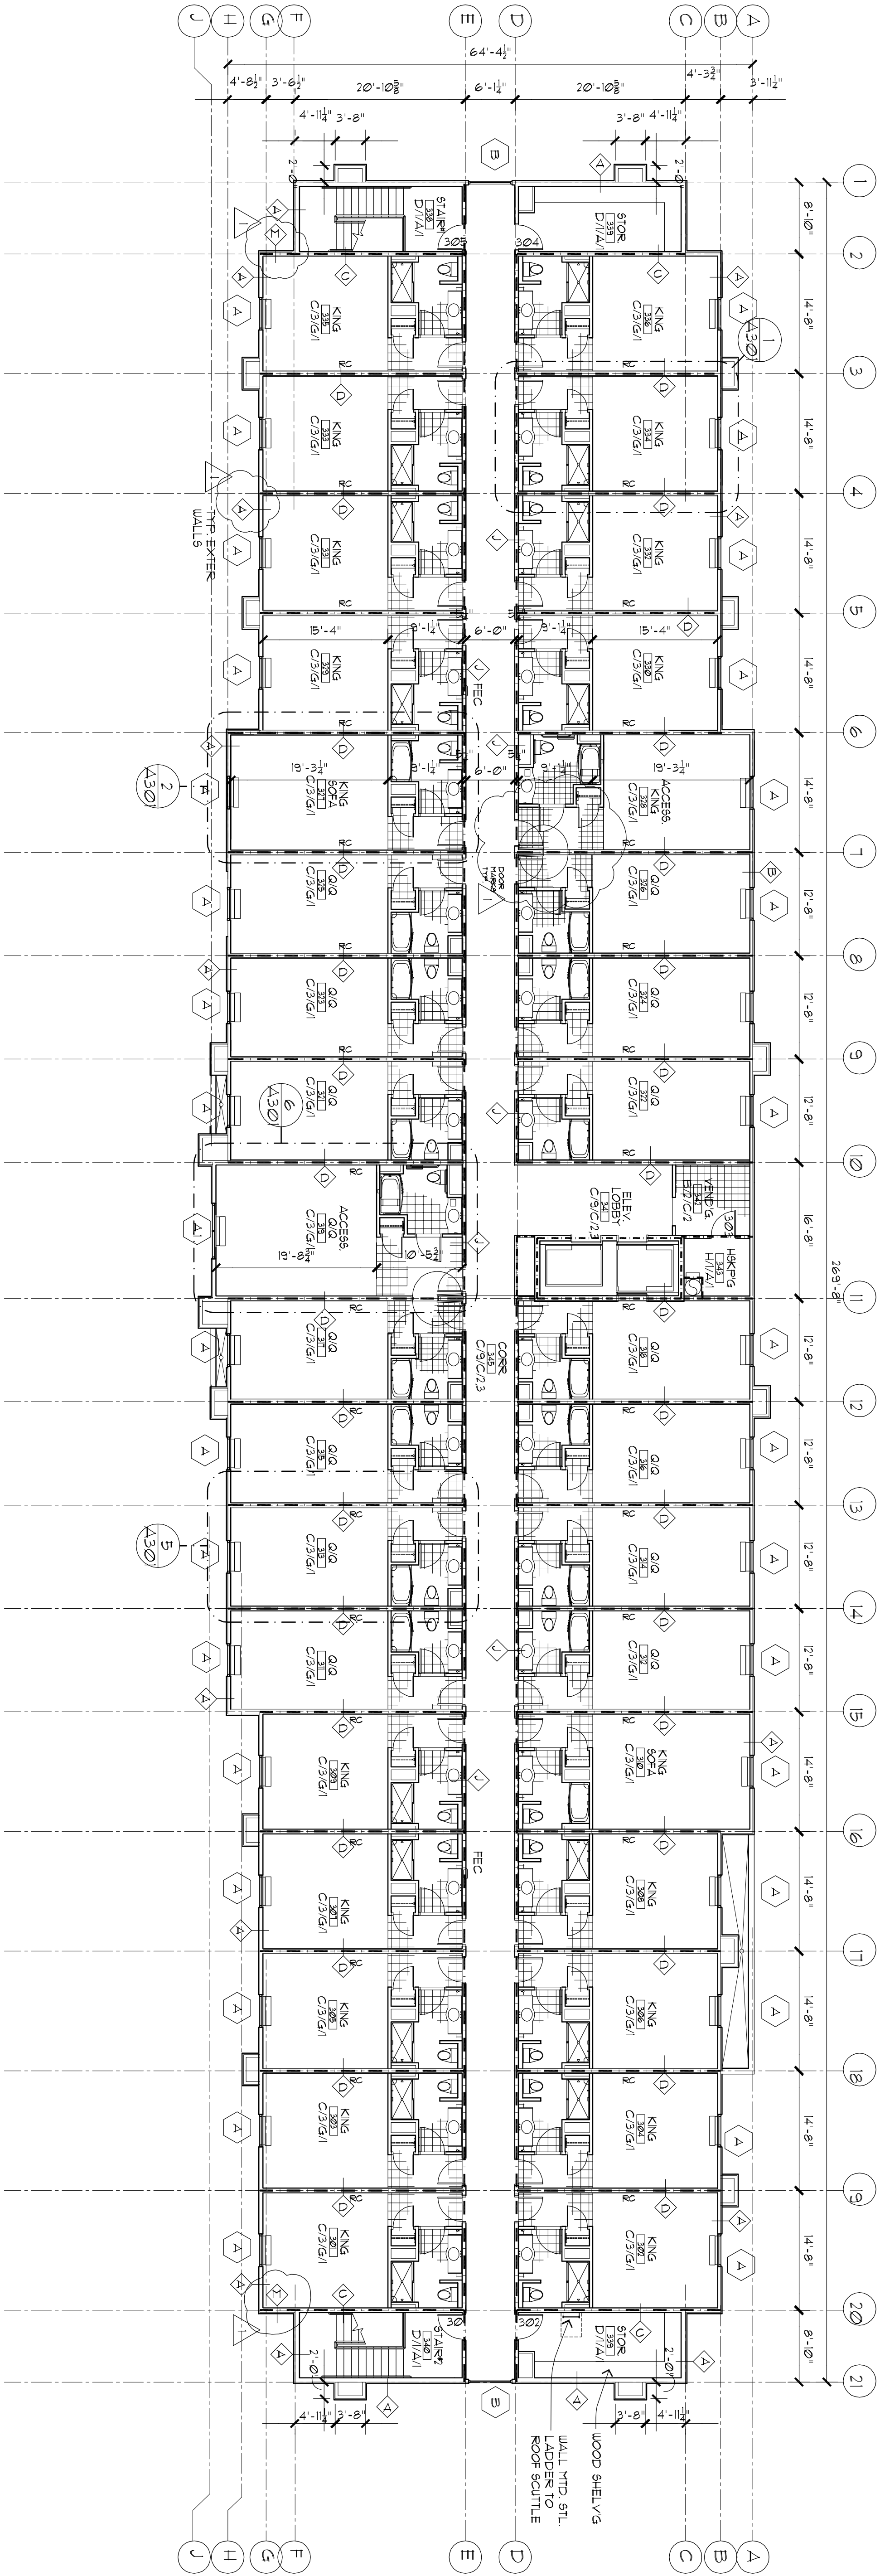

1 3rd FLOOR PLAN

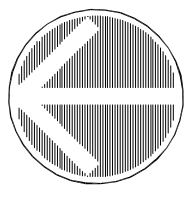

Plan North



PROJECT NO.	09017	LATEST REVISION:	1/26/11
DRAWN BY:	CJ	CHECKED BY:	RM
DATE:	9/13/10		

A105