


Richard Molenaar
ARCHITECT



1 NORTH ELEVATION
3/32" = 1'-0"


AX-X-X

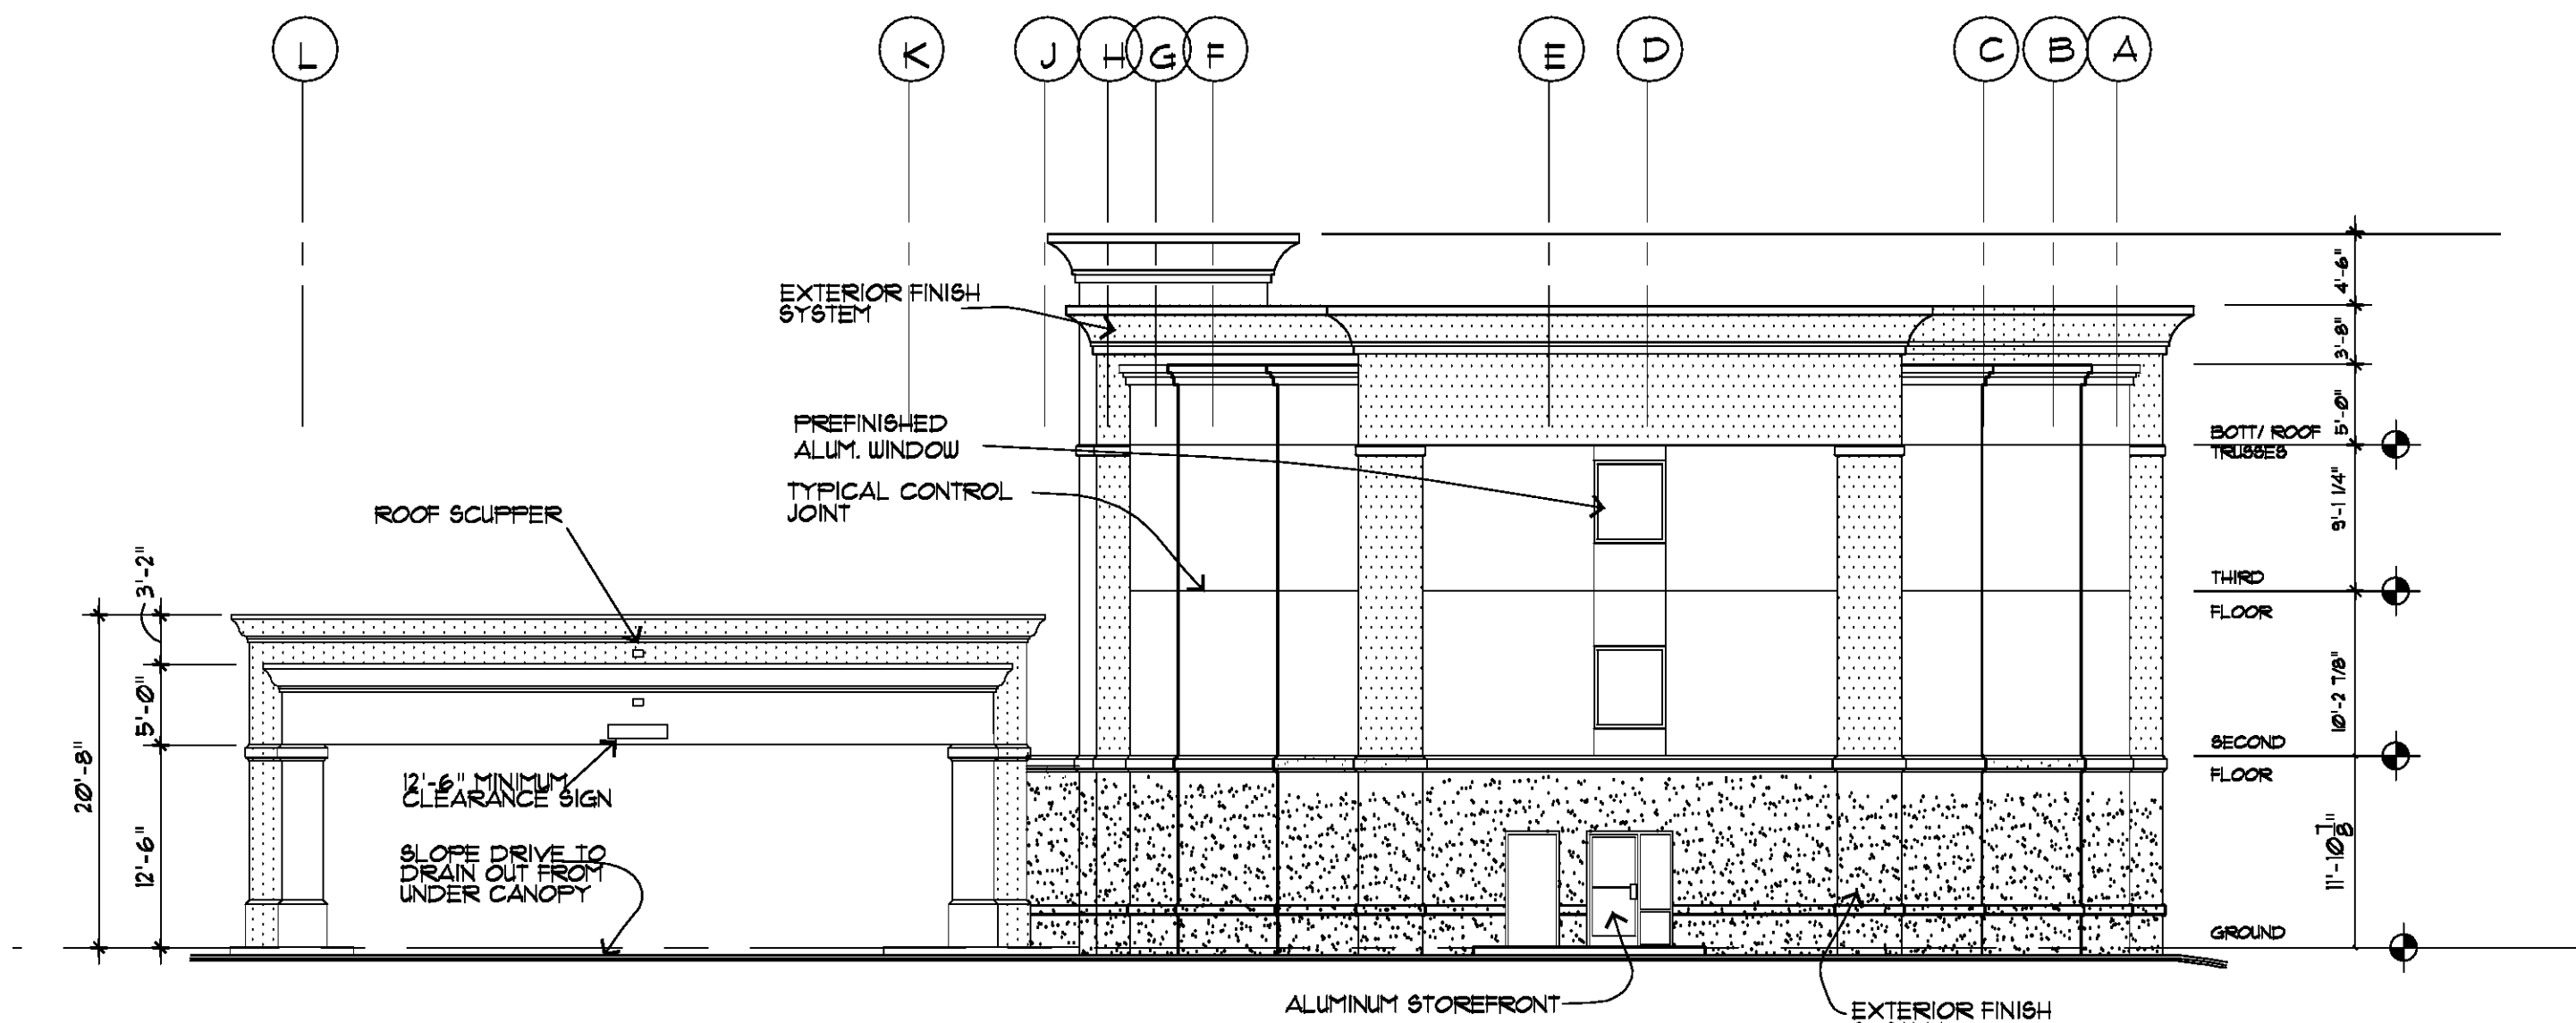

2 WEST ELEVATION (EAST SIM.)
3/32" = 1'-0"


AX-X-X

E.I.F.S. COLOR LEGEND	
	COLOR 'A' DRYVIT #10 VAN DYKE
	COLOR 'B' DRYVIT #442 COTTON
	COLOR 'C' SELECTED BY OWNER

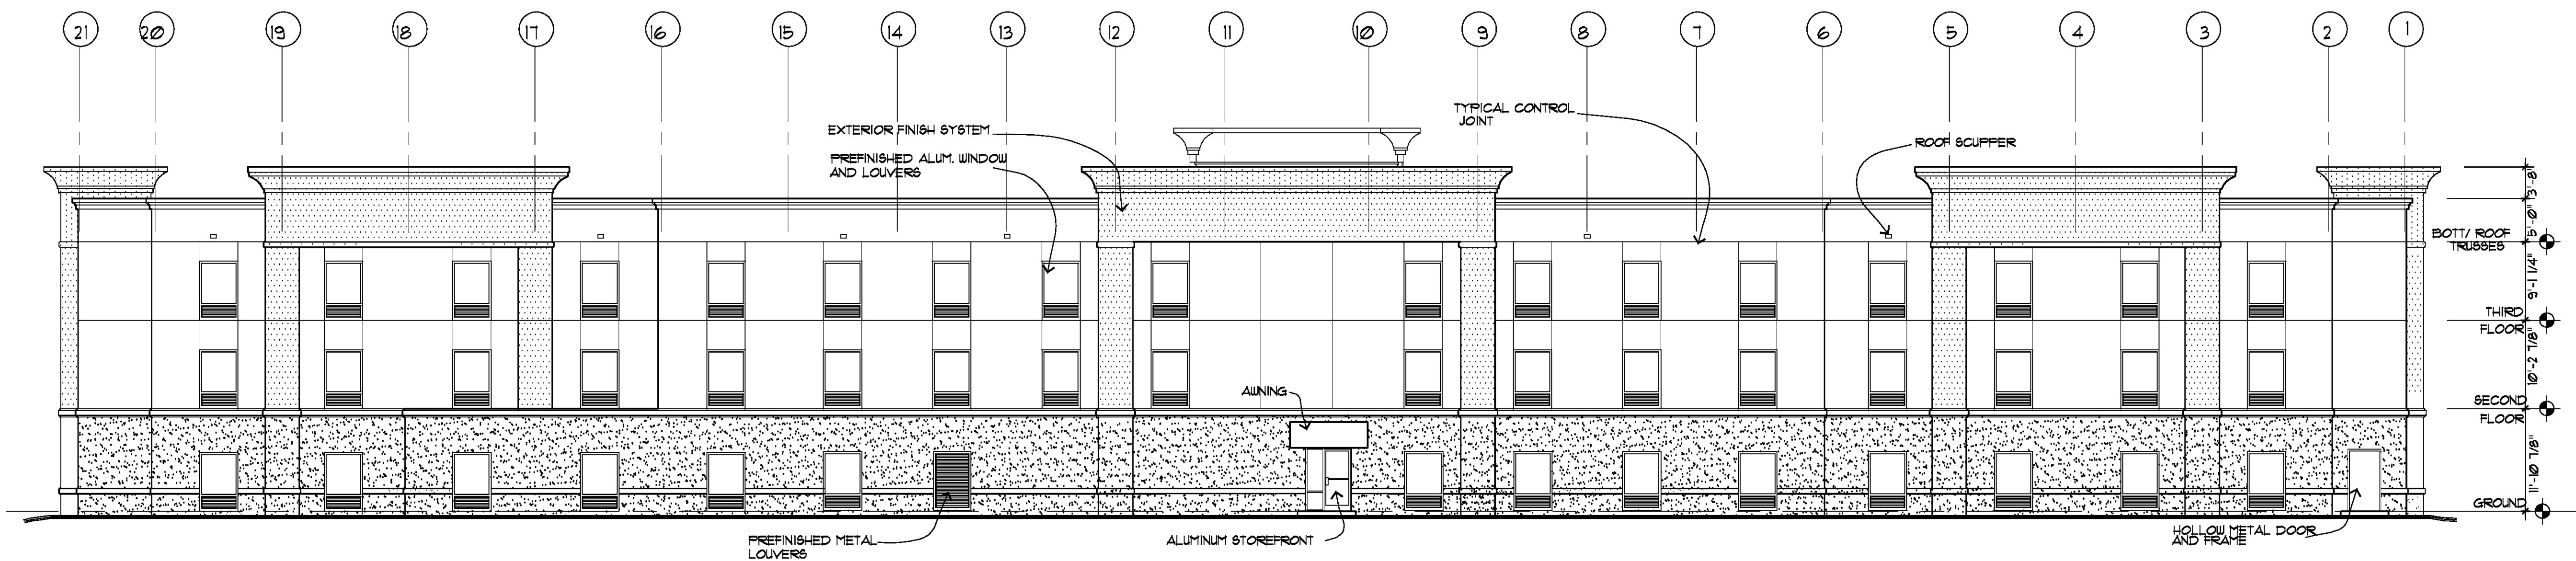

3 SOUTH ELEVATION
3/32" = 1'-0"

AX-X-X

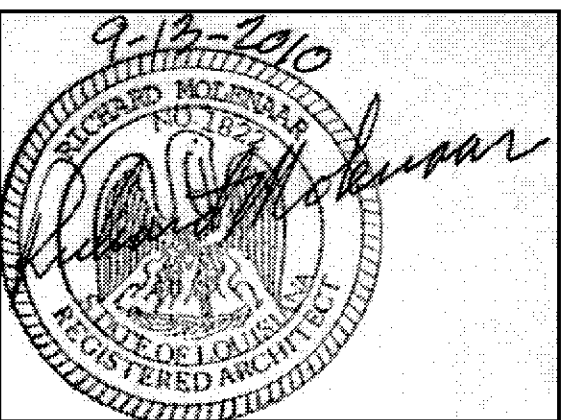

PROJECT NAME:
Hampton Inn
Main Street
West Monroe, Louisiana

SHEET TITLE:

PROJECT NO.
09017

LATEST REVISION:

DRAWN BY:
CJ

CHECKED BY:
RM

SHEET NUMBER:

DATE:
9/13/10

A401