




Richard Molenaar
ARCHITECT

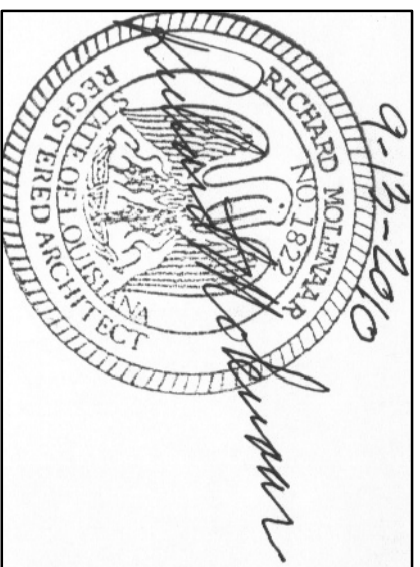

PROJECT NAME:
Hampton Inn
Mane Street
West Monroe, Louisiana

SHEET TITLE:		1	
Wall Sections		4/5/2011	2
PROJECT NO.	09017	LATEST REVISION:	3/29/2011
DRAWN BY:	CJ	CHECKED BY:	RM
DATE:	9/13/10	SHEET NUMBER:	A501


NOTE:
SEE STRUCT FOR WOOD FRAMING (STUDS, JOISTS, BEAMS, SUB-FLOORING,
SHEATHING & CONNECTORS) AND GROUND FLOOR SLAB/FOUNDATION & ANCHORS.

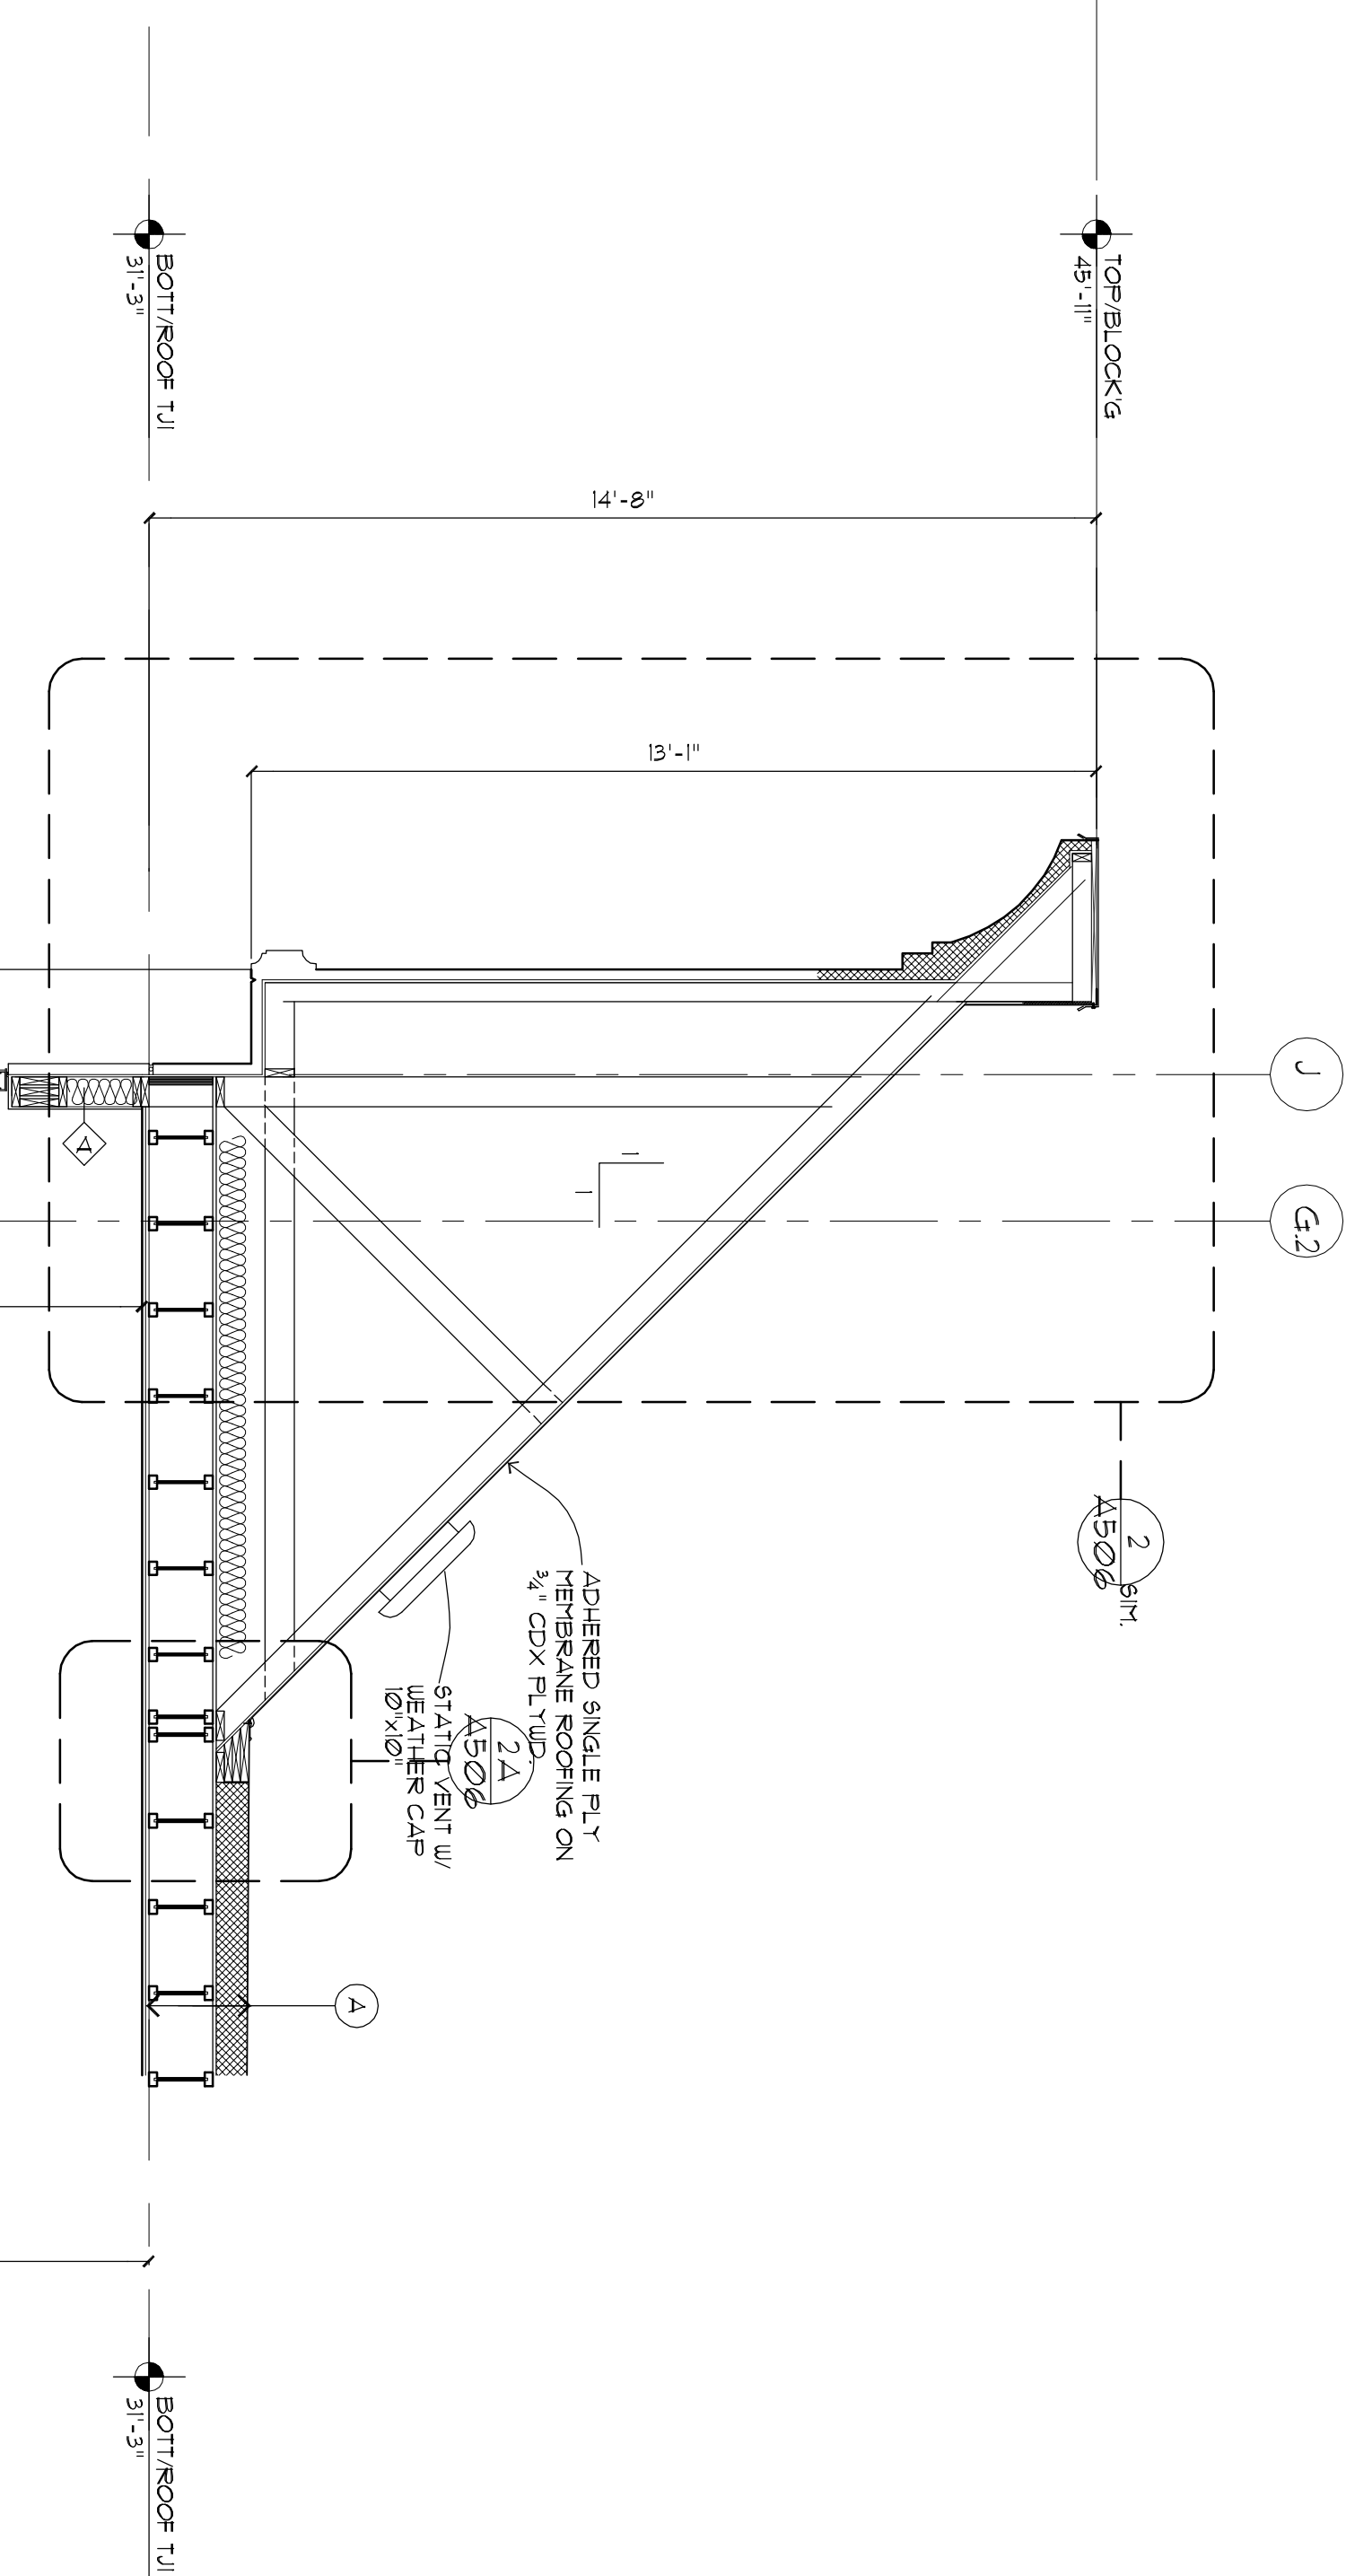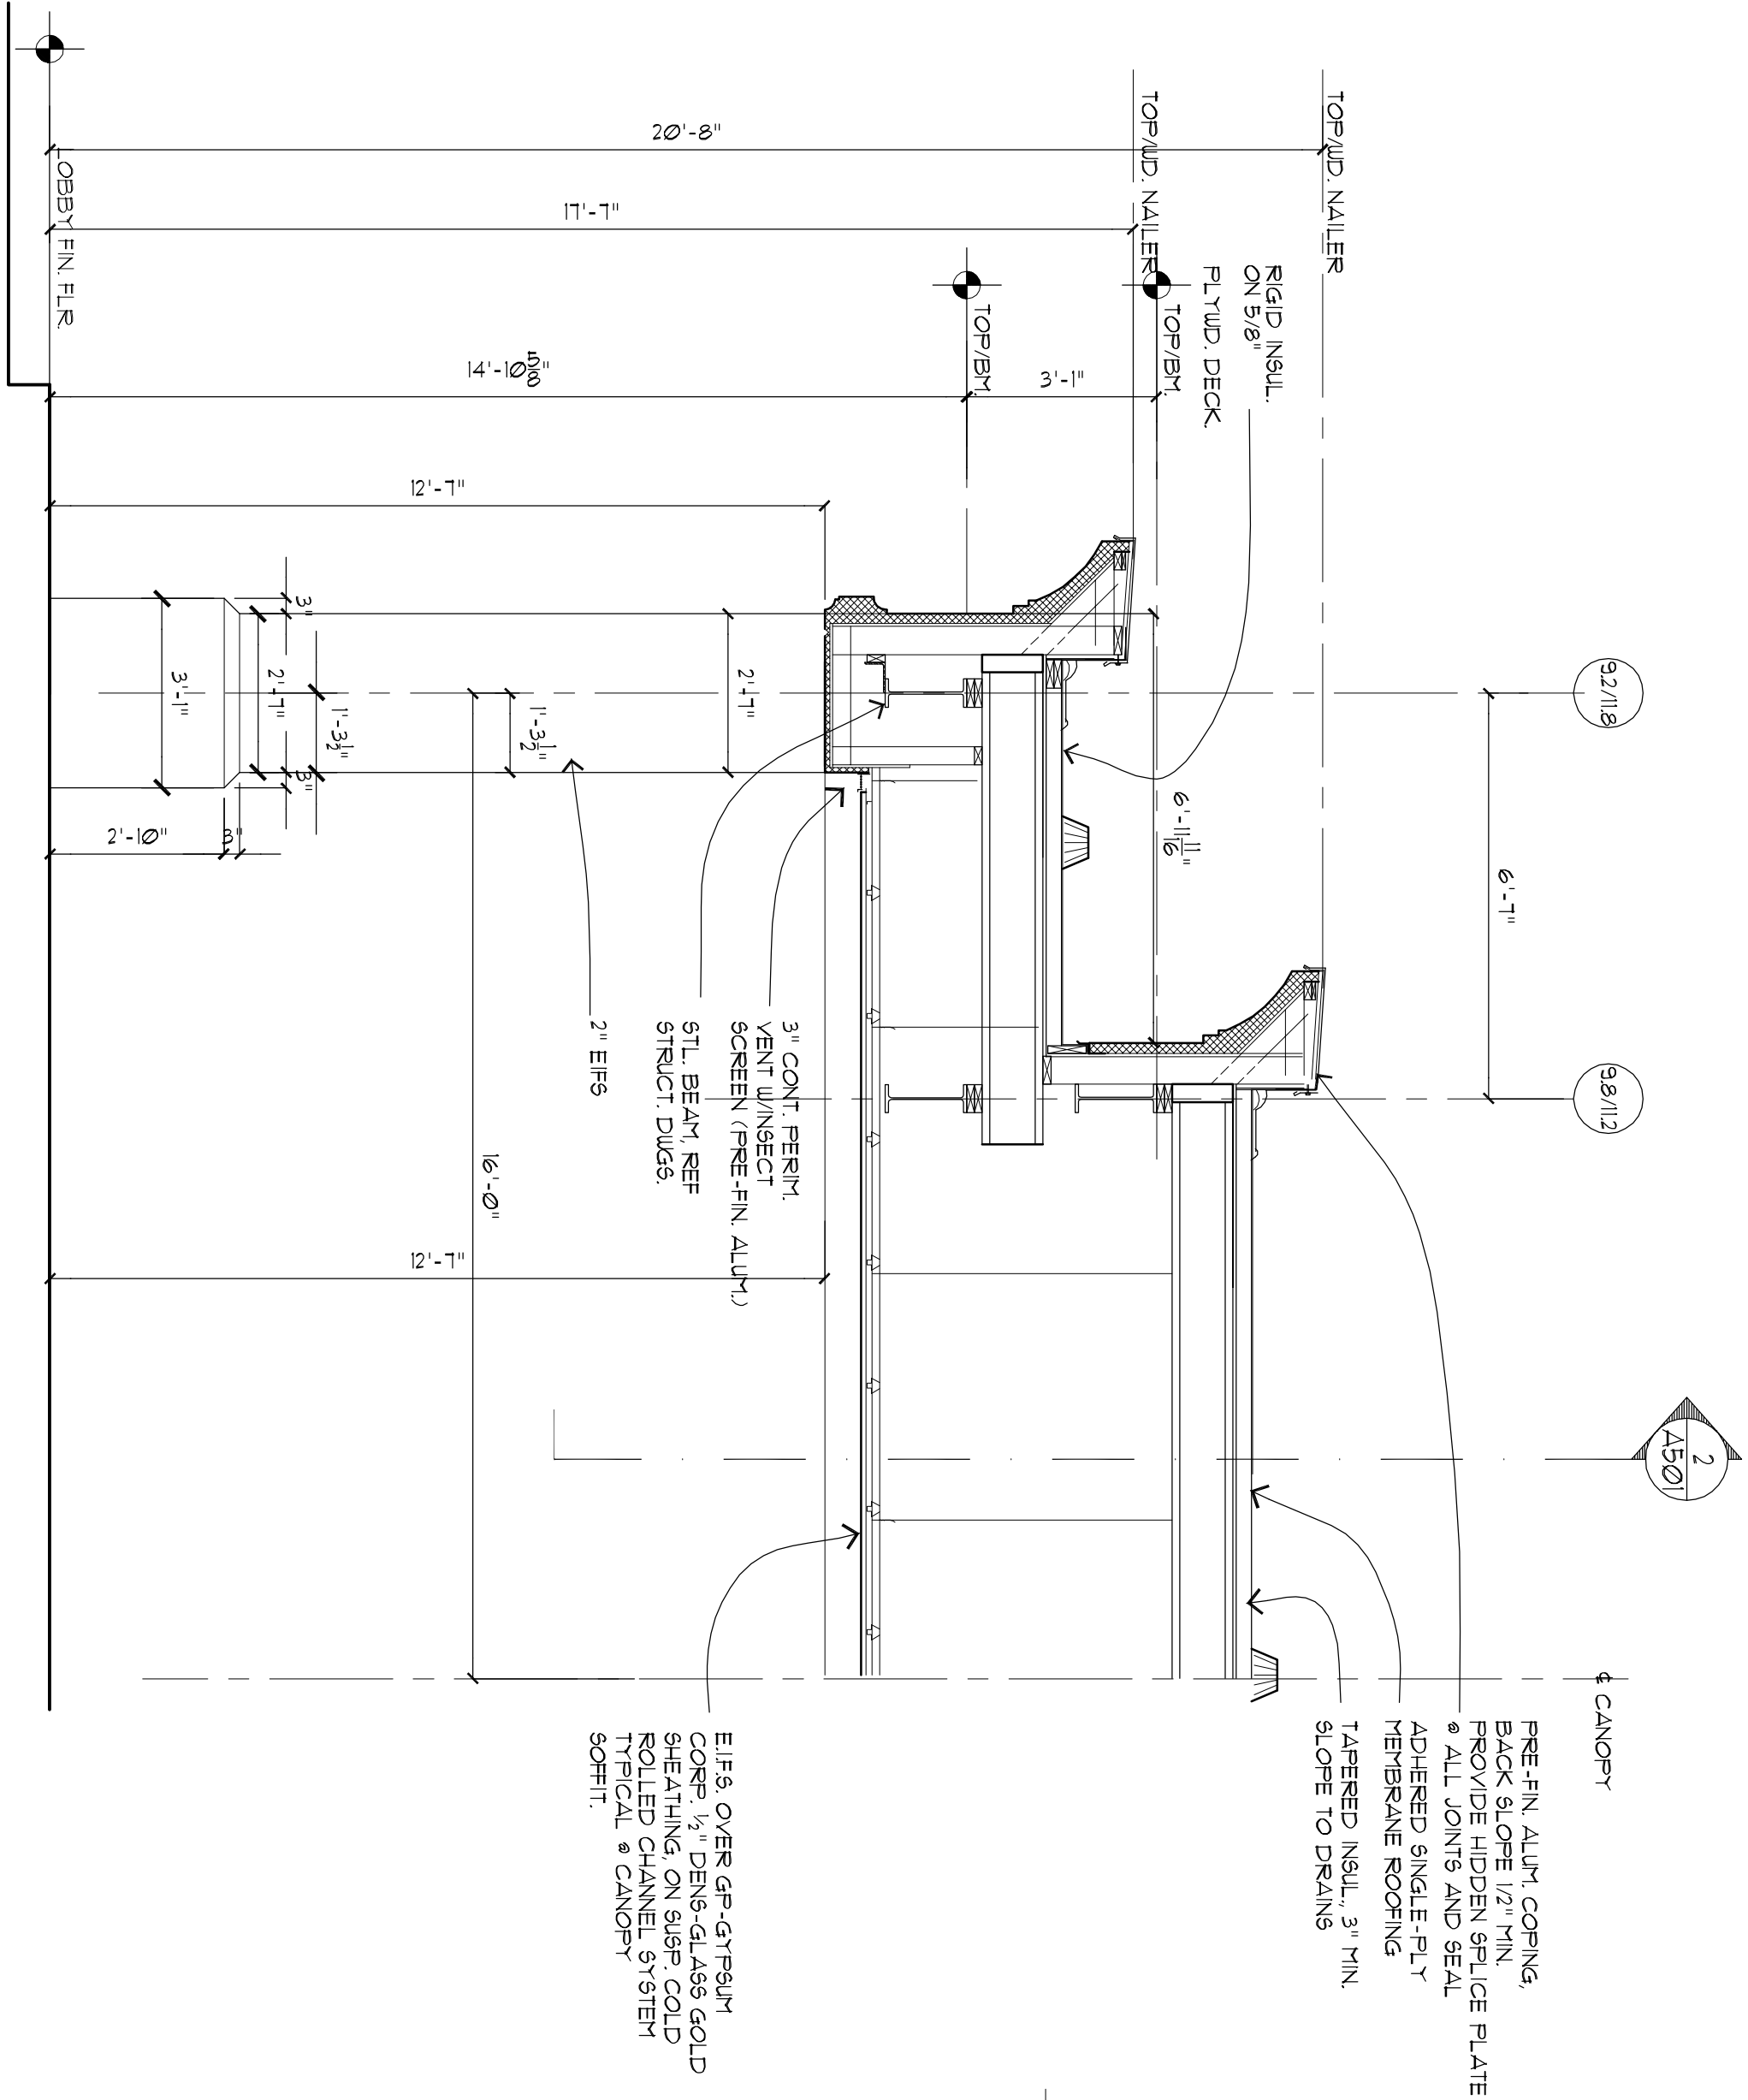

1 CANOPY SECTION

3/8" = 1'-0"

AX-X-X

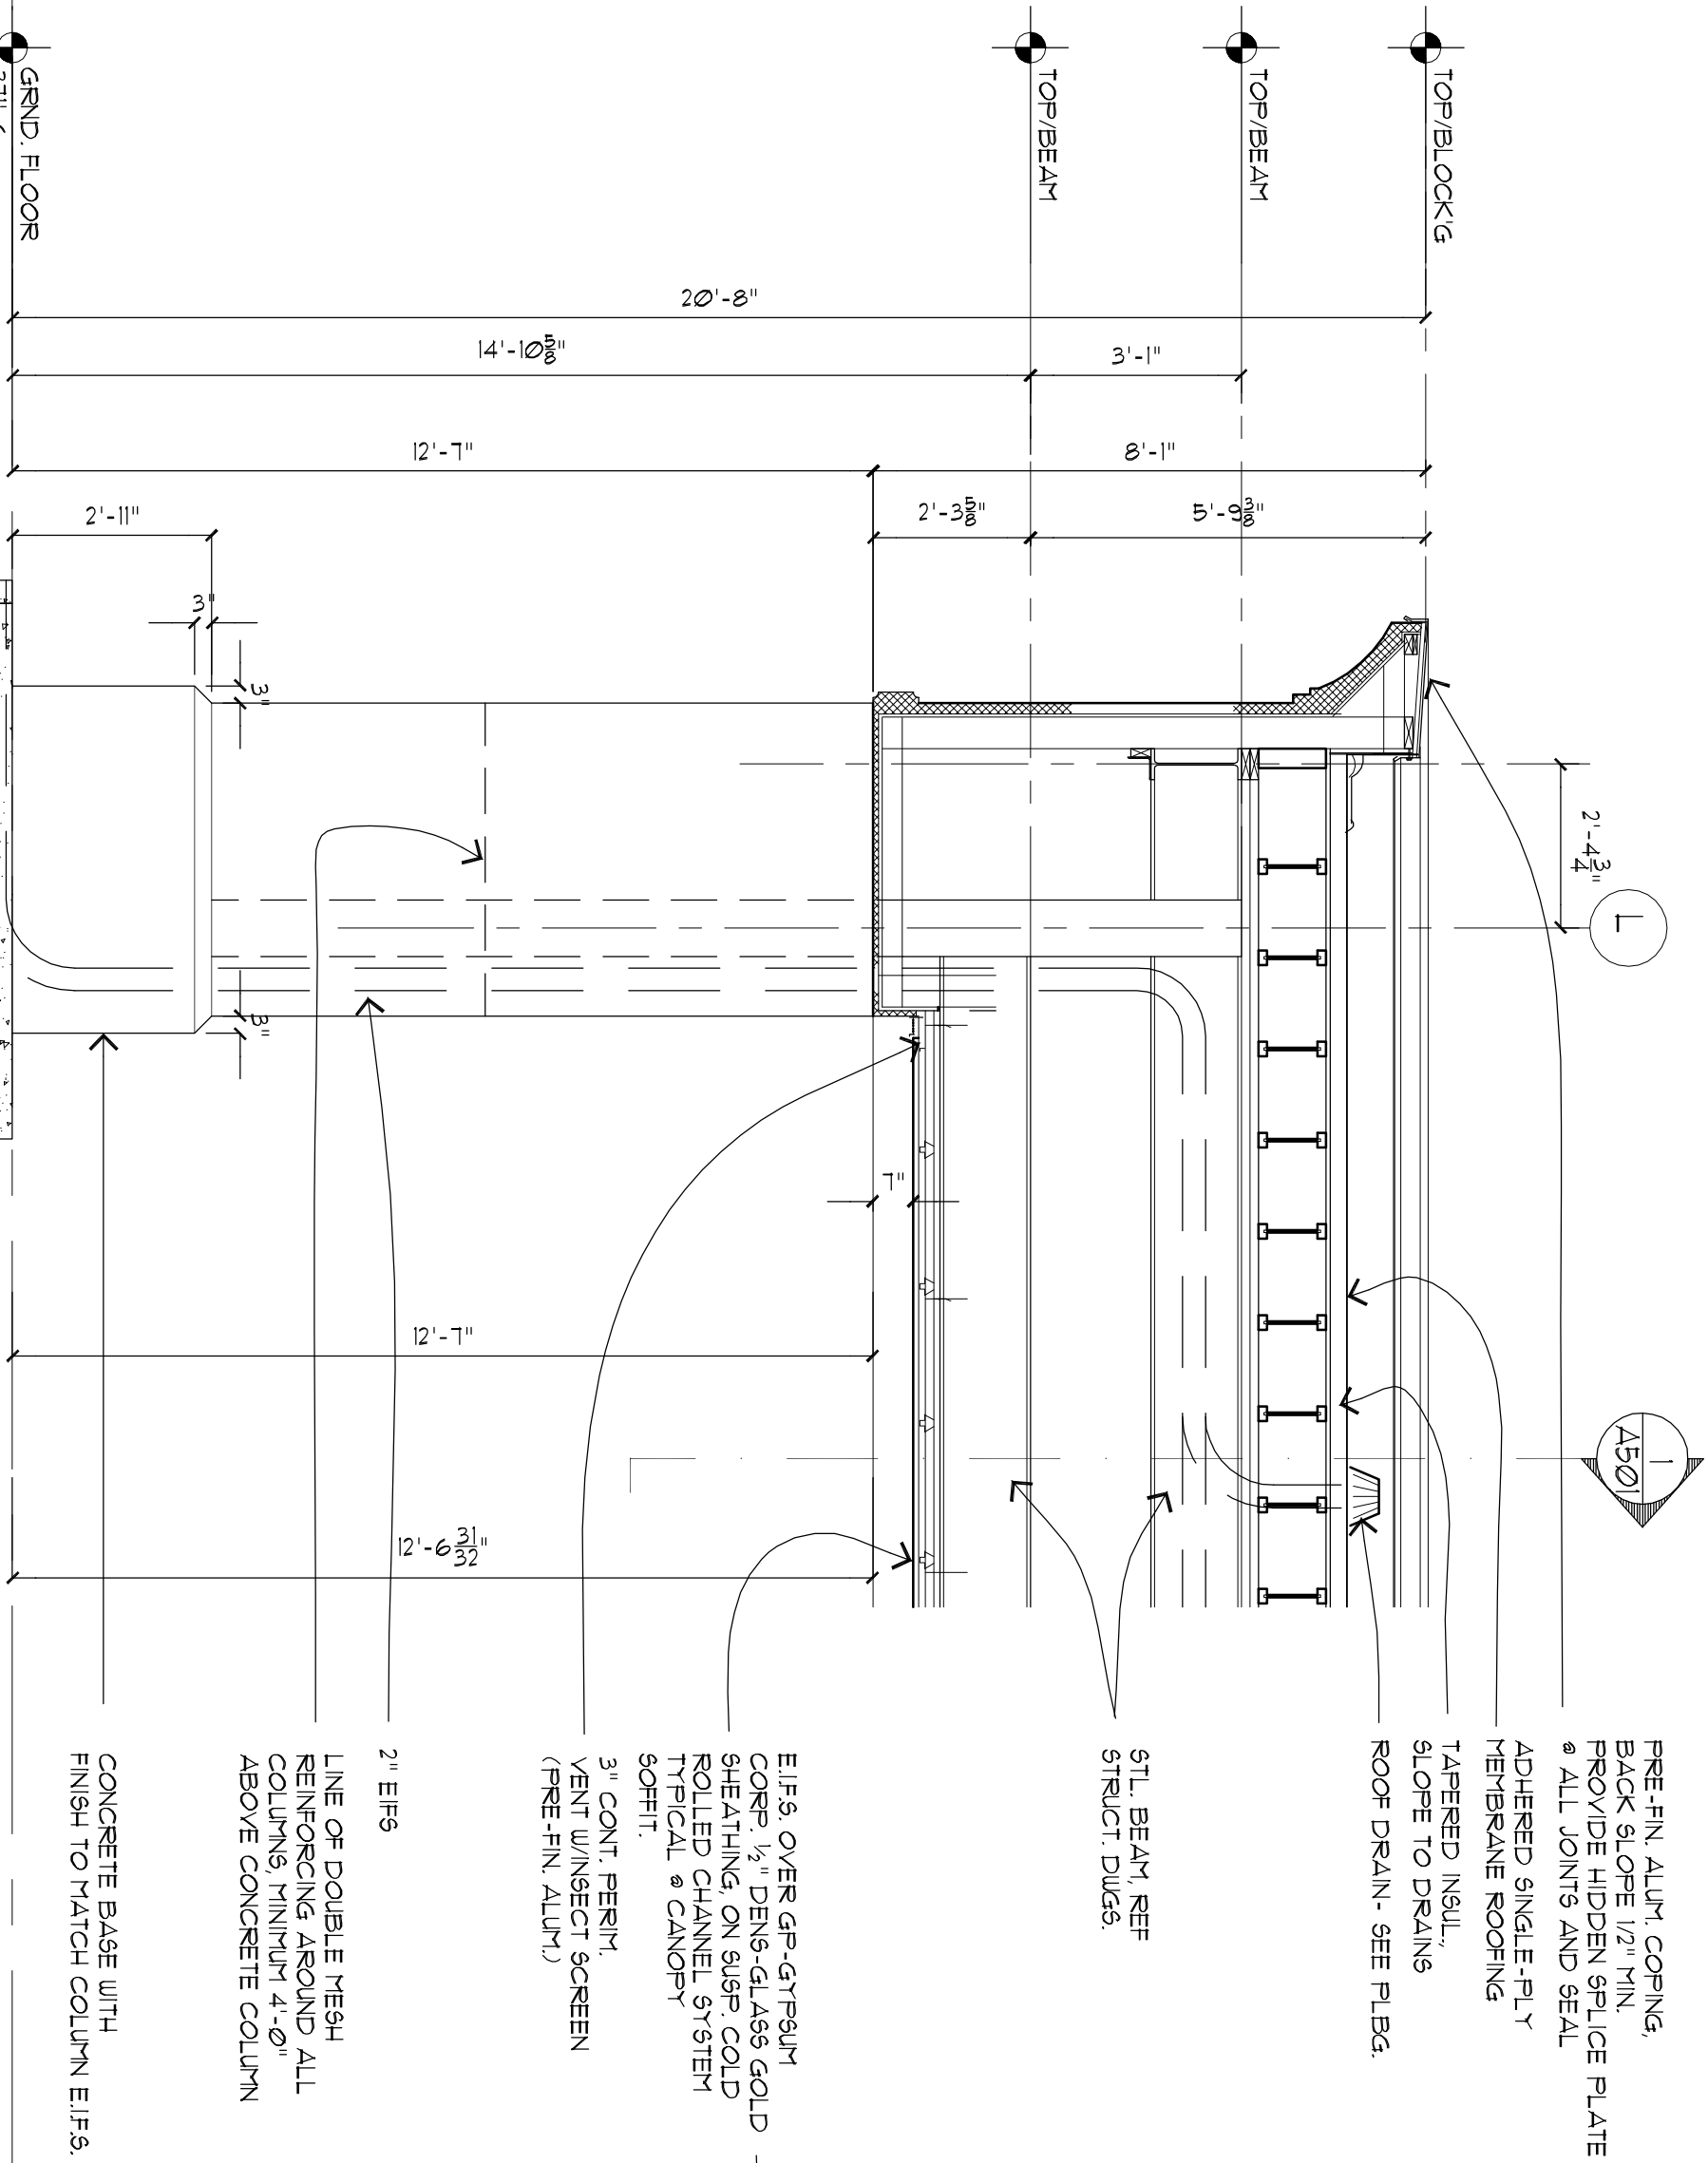

2 CANOPY SECTION

3/8" = 1'-0"

AX-X-X

3 CANOPY/BLDG. SECTION

3/8" = 1'-0"

AX-X-X