




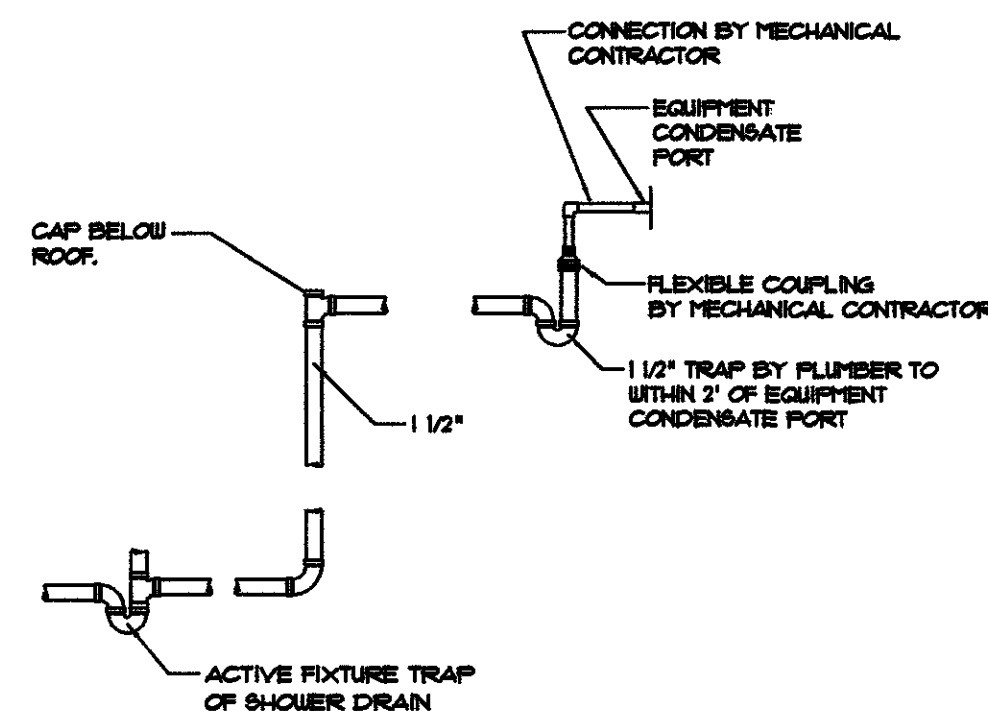


ROOF PLAN
3/32" = 1'-0"

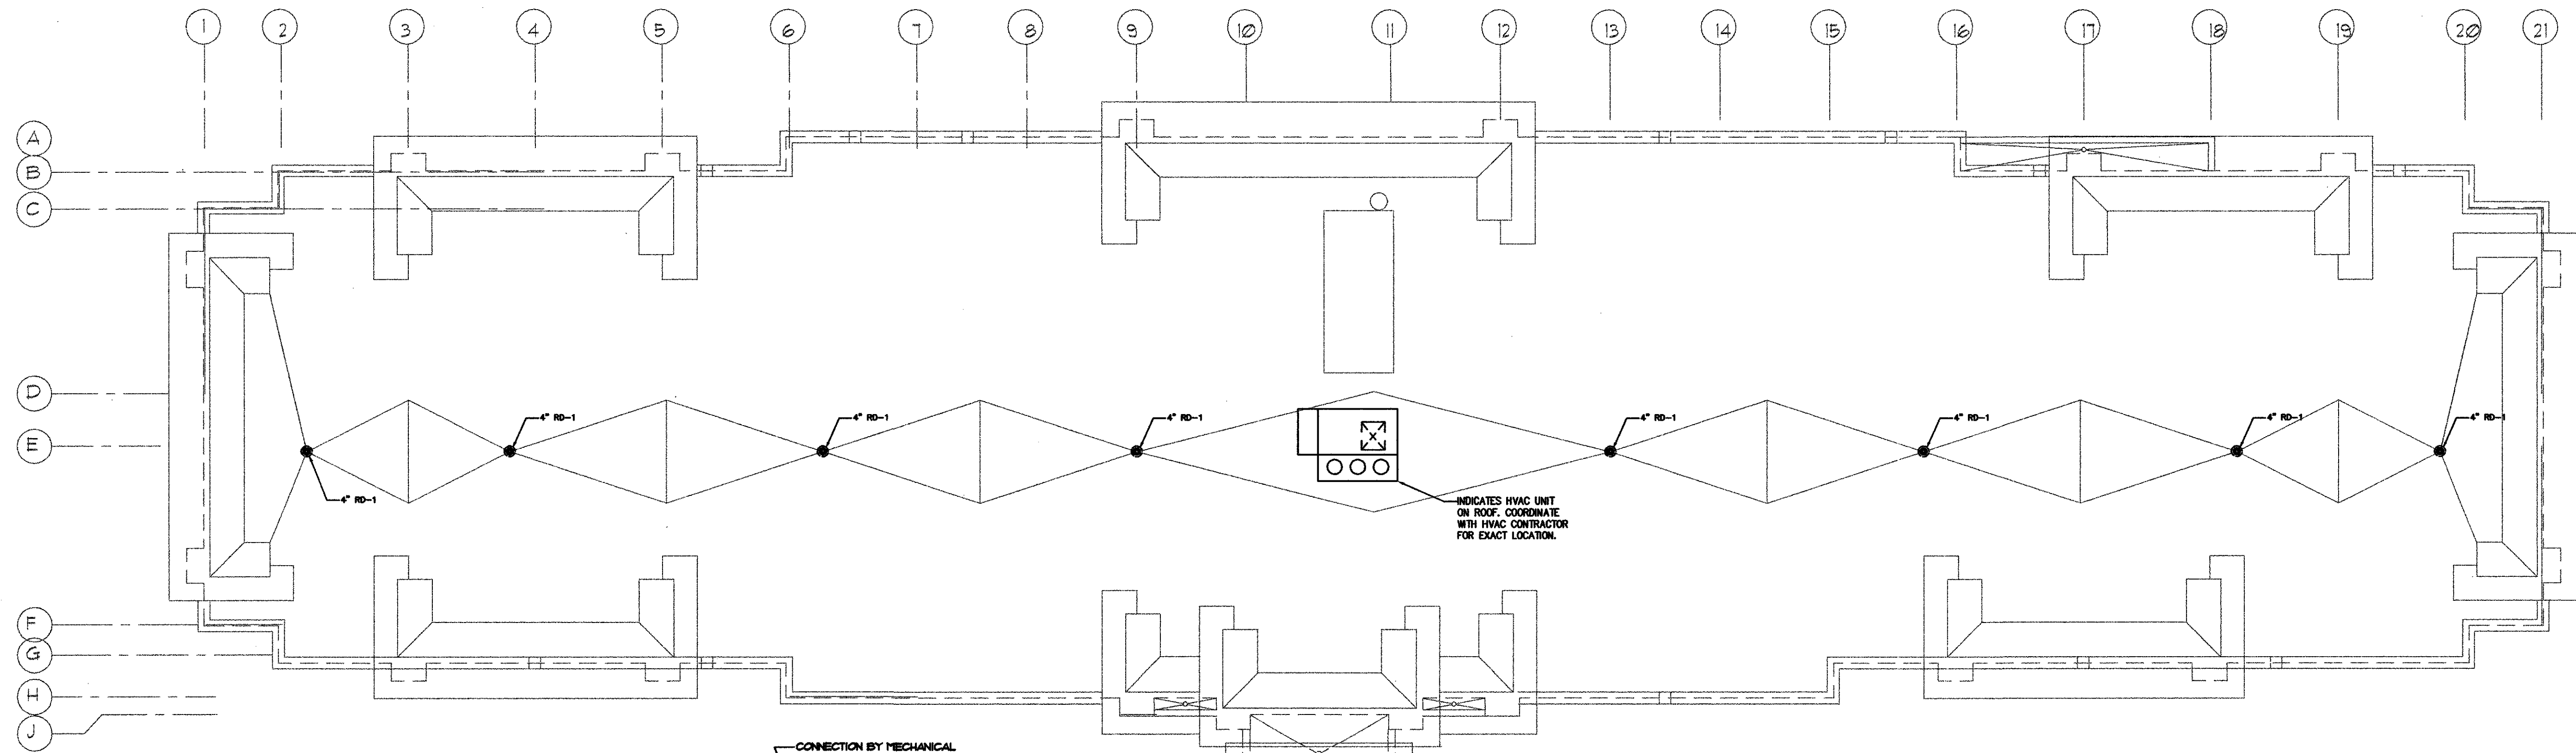

3rd FLOOR PLAN
3/32" = 1'-0"

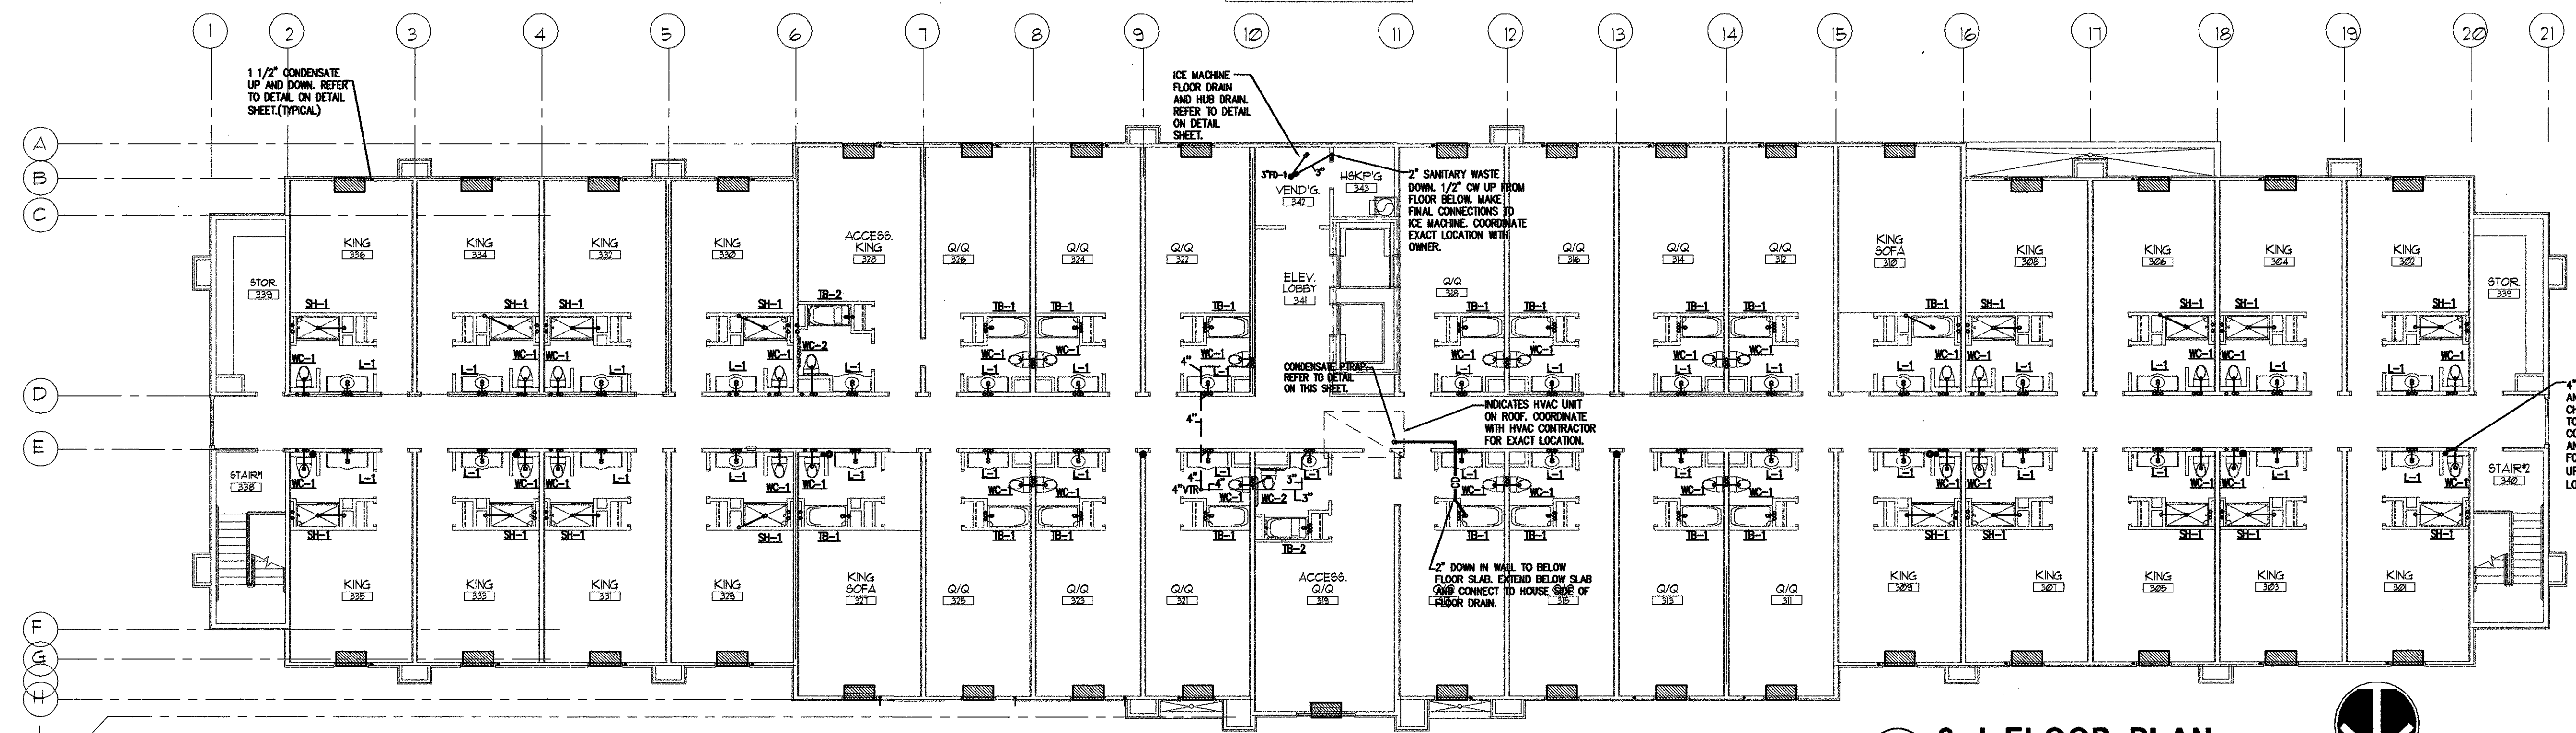

Richard Molenaar
ARCHITECT

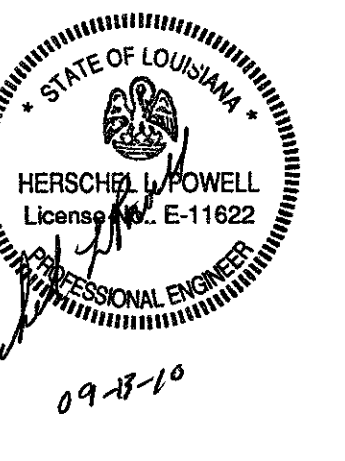

PROJECT NAME:

Hampton Inn
Main Street
West Monroe, Louisiana

SHEET TITLE:
**THIRD & ROOF FLOOR PLAN
PLUMBING**

PROJECT NO.
PROJ#

LATEST REVISION:

DRAWN BY: RHP
CHECKED BY: HLP

SHEET NUMBER:

DATE:
08-15-10

P104