


Richard Molenaar
ARCHITECT

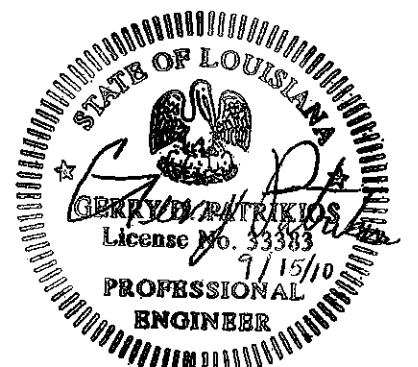

PROJECT NAME:
Hampton Inn
Main Street
West Monroe, Louisiana

SHEET TITLE:
FOUNDATION PLAN


PROJECT NO.
2010046

LATEST REVISION:
△

DRAWN BY: EC
CHECKED BY: GP


SHEET NUMBER:
S201

DATE:
5-20-10

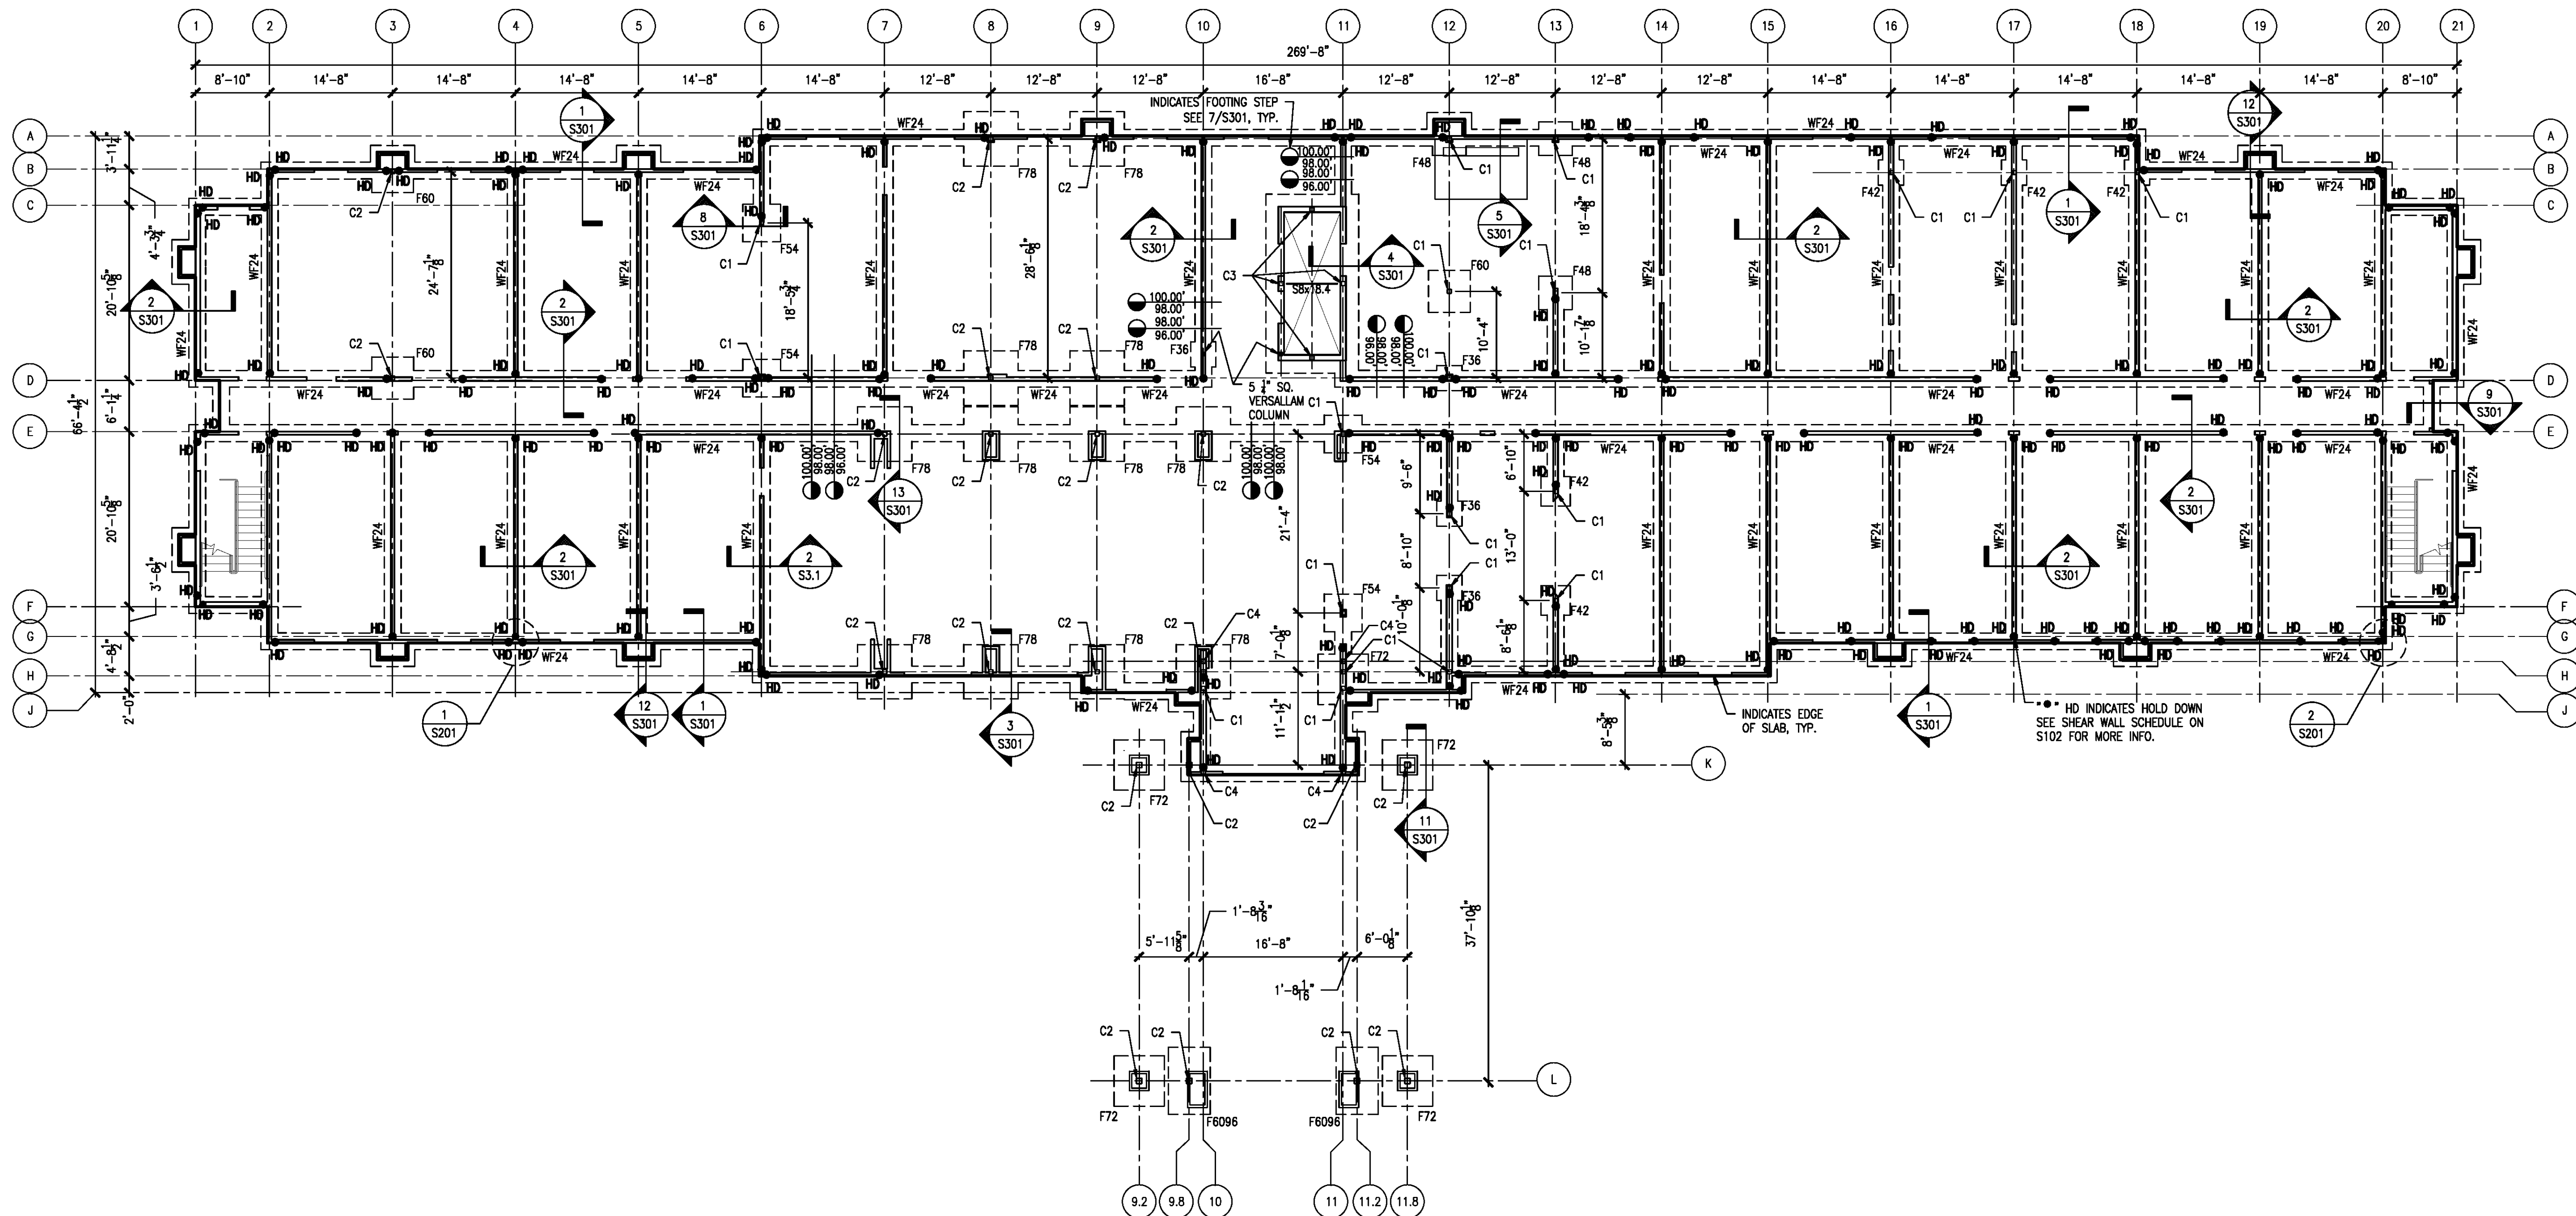

WALL FOOTING SCHEDULE		
MARK	SIZE W x D x L	REINFORCING
WF24	2'-0" x 16" x CONT.	(2) #5 CONT. BOT.


COLUMN FOOTING SCHEDULE		
MARK	SIZE	REINFORCING
F36	3'-0" x 3'-0" x 16"	(6) #4 x 2'-6" 1/2 E.W. BOT.
F42	3'-6" x 3'-6" x 16"	(6) #5 x 3'-0" 1/2 E.W. BOT.
F48	4'-0" x 4'-0" x 16"	(6) #6 x 3'-6" 1/2 E.W. BOT.
F54	4'-6" x 4'-6" x 16"	(8) #6 x 4'-0" 1/2 E.W. BOT.
F60	5'-0" x 5'-0" x 16"	(10) #6 x 4'-6" 1/2 E.W. BOT.
F72	6'-0" x 6'-0" x 16"	(10) #7 x 5'-6" 1/2 E.W. BOT.
F78	6'-6" x 6'-6" x 16"	(12) #7 x 6'-0" 1/2 E.W. BOT.
F6096	5'-0" x 8'-0" x 16"	(8) #7 x 4'-6" S.W. BOT. (8) #7 x 7'-6" L.W. BOT.

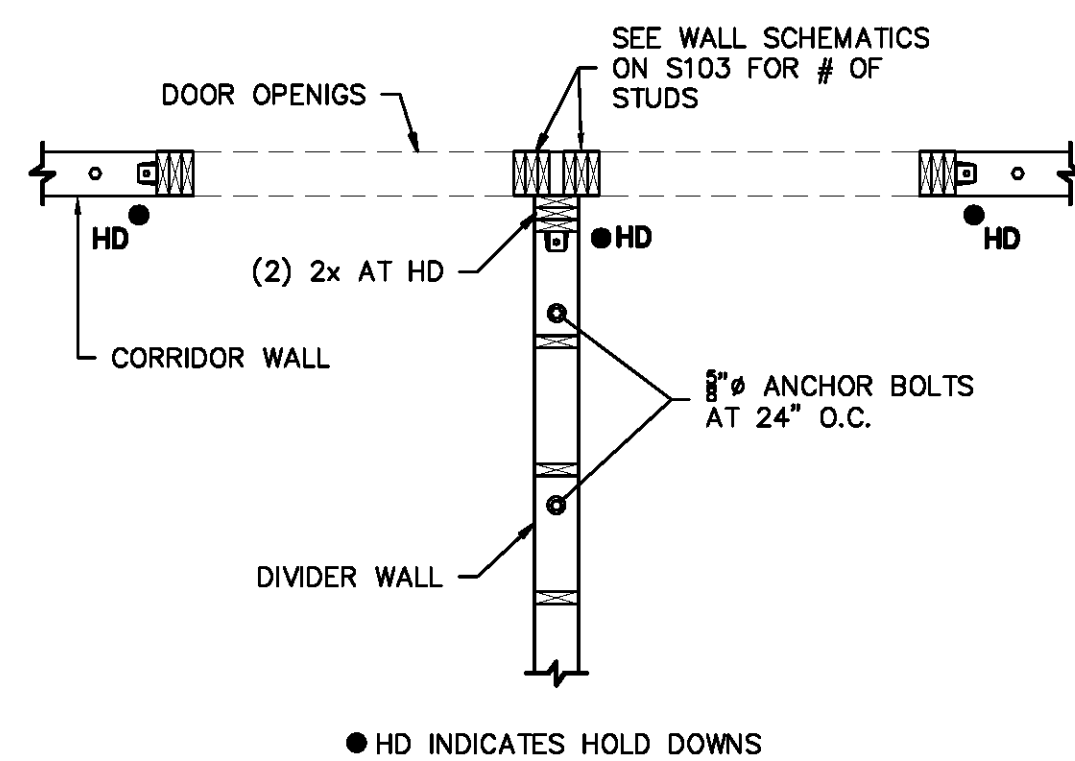

NOTES:
1. SEE S102 FOR SHEAR WALL SCHEDULE FOR SHEATHING AND HOLD DOWN CONNECTION INFORMATION.
2. SEE SHEET S103 WALL SCHEMATICS FOR ADDITIONAL INFO.

1 TYP. PLAN DET. AT INTERSECTING WALL
SCALE: 1/2"=1'-0"

DET041

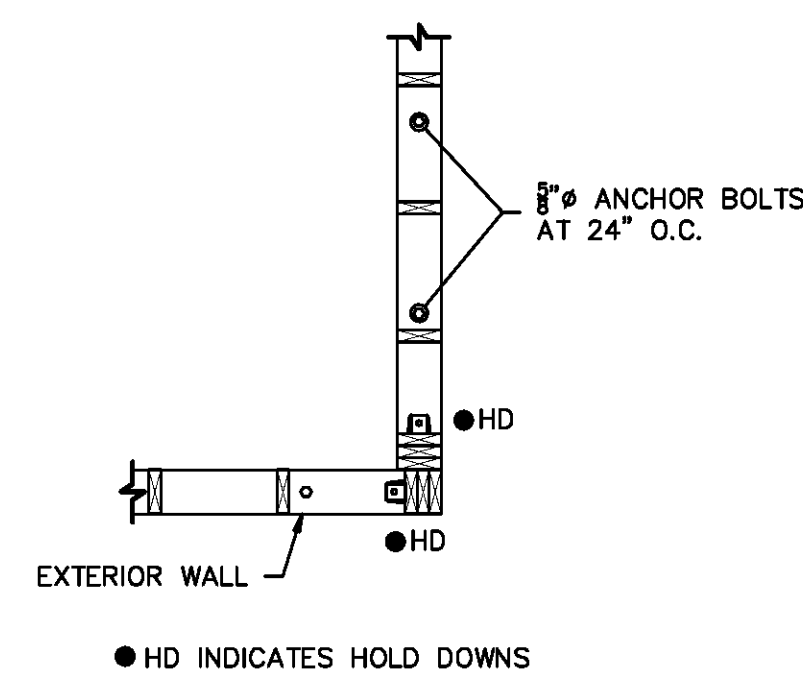

NOTES:
1. SEE S102 FOR SHEAR WALL SCHEDULE FOR SHEATHING AND HOLD DOWN CONNECTION INFORMATION.
2. SEE SHEET S103 WALL SCHEMATICS FOR ADDITIONAL INFO.

2 TYP. PLAN DET. AT EXT. WALL INTERSECTION
SCALE: 1/2"=1'-0"

DET042

NOTES:
1. 4" S.O.G. w/ 6x6-w2.1xw2.1 W.W.M.
2. T/SLAB EL.=100.00' FOR REFERENCE.
3. SEE SHEET S301 FOR TYP. FOUNDATION DETAILS.
4. COORDINATE ALL FOOTING ELEVATIONS WITH GRADING PLAN, TYP.
5. VERIFY ALL DIMENSIONS w/ ARCH. DWGS. TYP.



FOUNDATION PLAN
SCALE: 3/32" = 1'-0"