

Richard Molenaar
ARCHITECT





PROJECT NAME:
Hampton Inn
Main Street
West Monroe, Louisiana

SHEET TITLE:
ROOF FRAMING
PLAN


PROJECT NO.
2010046
DRAWN BY:
EC
DATE:
5-20-10

LATEST REVISION:
△
SHEET NUMBER:
GP
S204

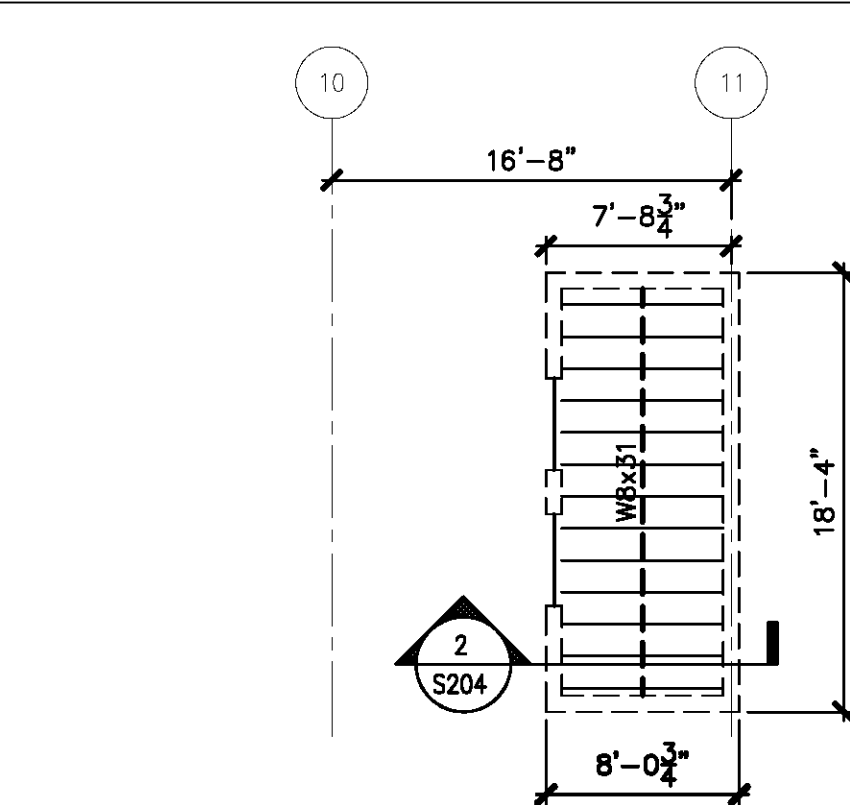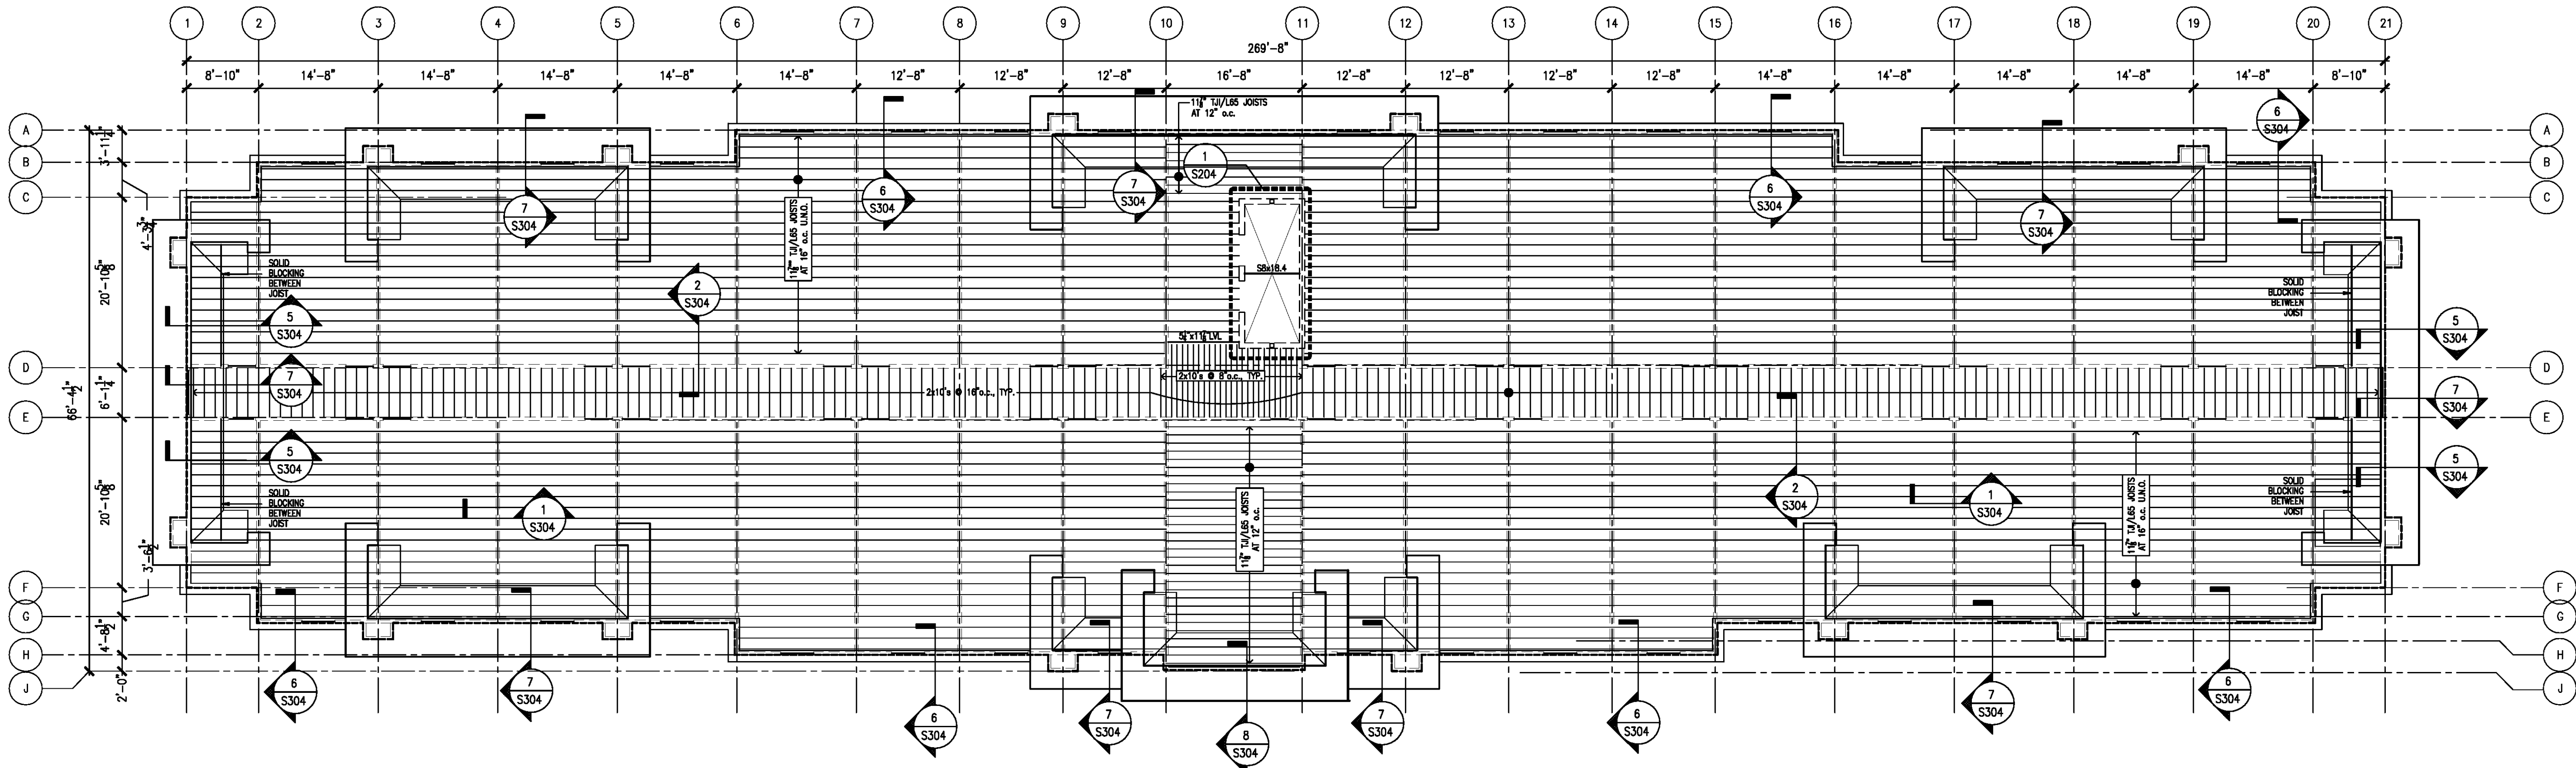

1 ELEV. ROOF PLAN
SCALE: 1/8" = 1'-0"

DET029

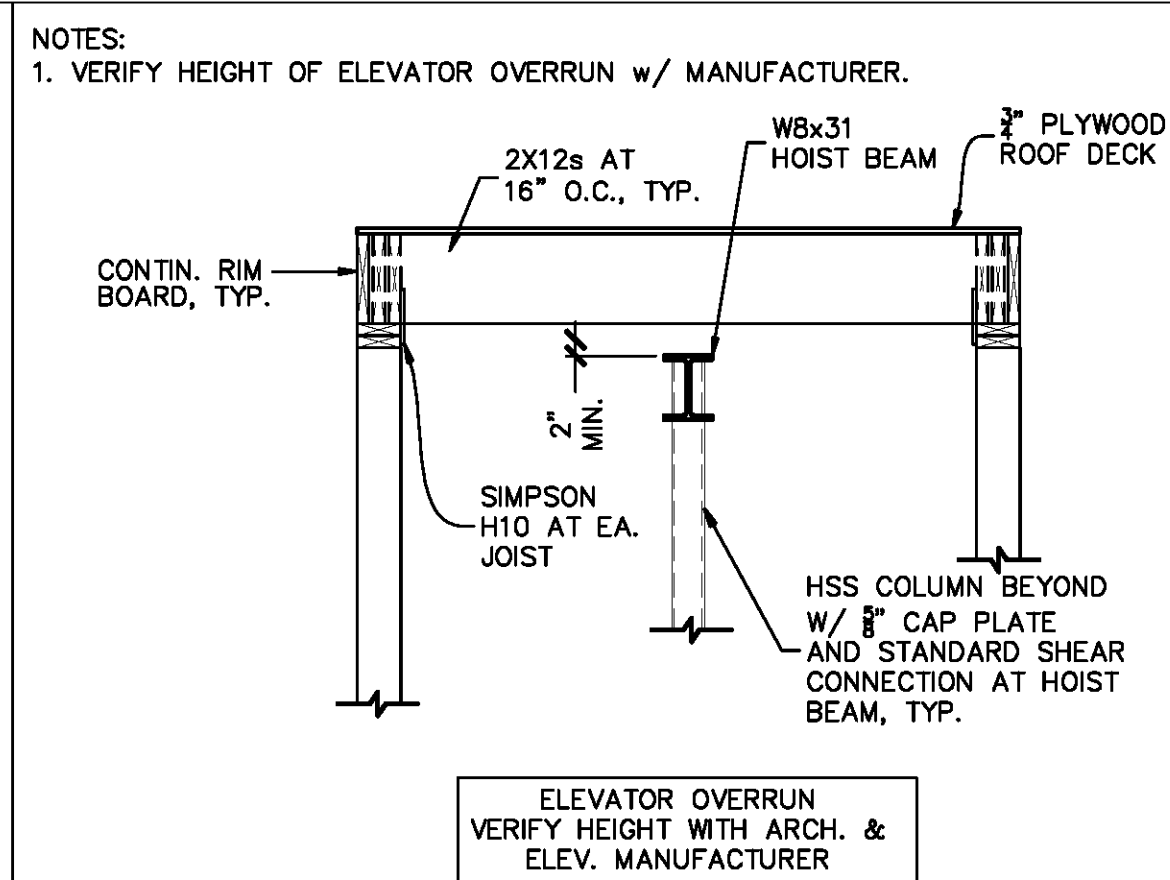

2 ELEVATOR OVER-RUN SECTION
SCALE: 1/2" = 1'-0"

DET057

- ROOF NOTES:**
- 3/4" T & G PLYWD. DECKING ON 11 1/2" TJI-L65 JOIST OR EQ. GLUE & NAIL DECKING w/ 10d NAILS AT 6" o.c. AT SUPPORTS & 12" o.c. IN THE FIELD.
 - ROOF JOIST BEARING EL.=131.25'
 - NAIL ROOF DECKING w/10d NAILS (1 1/2" MIN. PENETRATION) AT 6" o.c. ALONG PANEL EDGES & 12" o.c. IN THE FIELD PROVIDE BLOCKING AS REQUIRED.
 - SEE WALL ELEVATION SCHEMATICS FOR TYPICAL HEADER SIZES AND SUPPORTS ON S103 U.N.O.
 - COORDINATE ROOF PENETRATIONS WITH MECHANICAL DRAWINGS AND w/ ROOF TRUSS LAYOUT.



ROOF FRAMING PLAN
SCALE: 3/32" = 1'-0"