




1 SECTION
SCALE: 3/4"=1'-0"

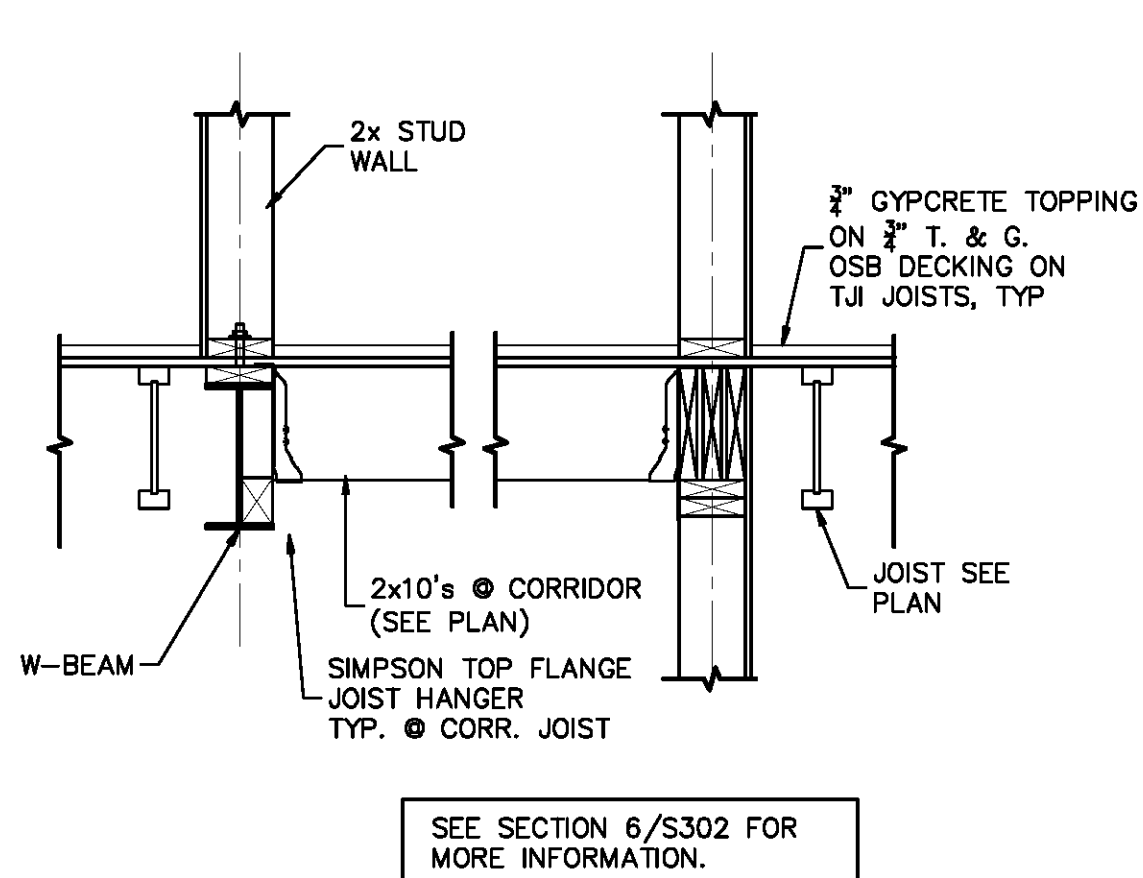


2 W-BEAM/CORRIDOR SECTION
SCALE: 3/4"=1'-0"

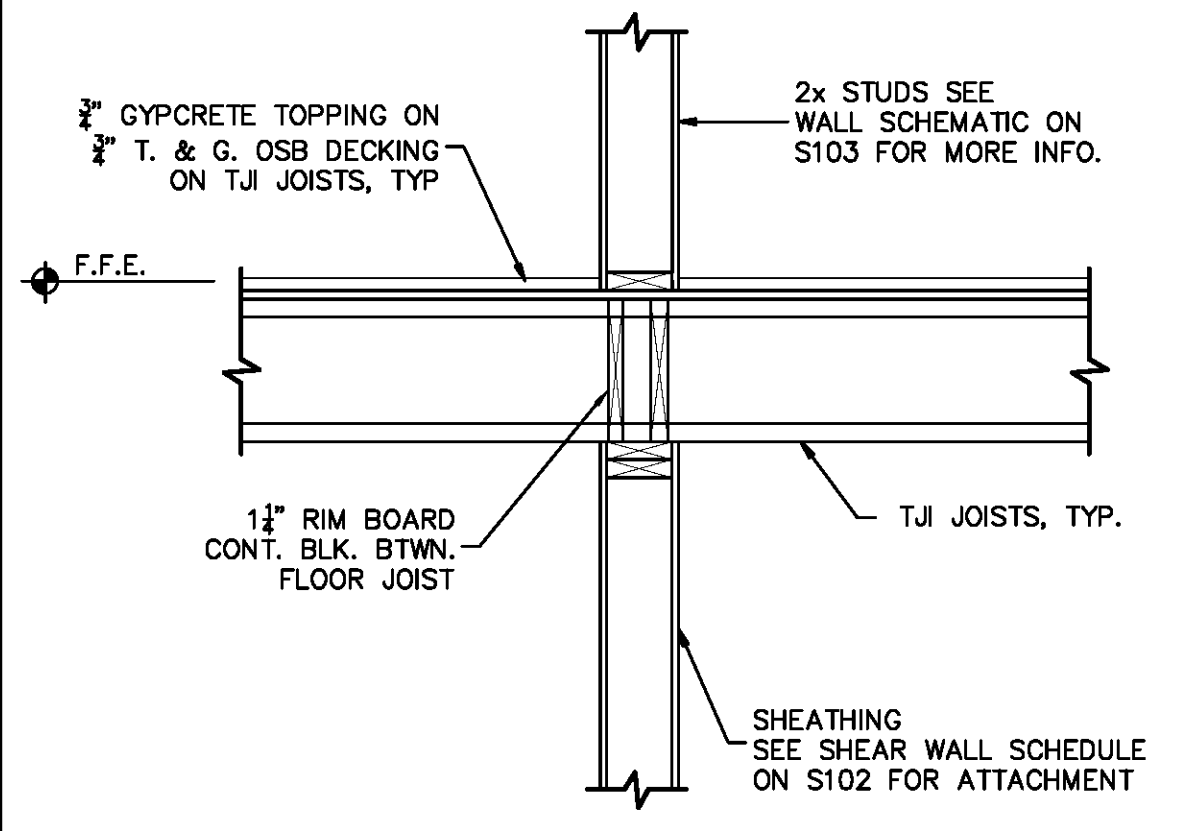


4 SECTION
SCALE: 3/4"=1'-0"

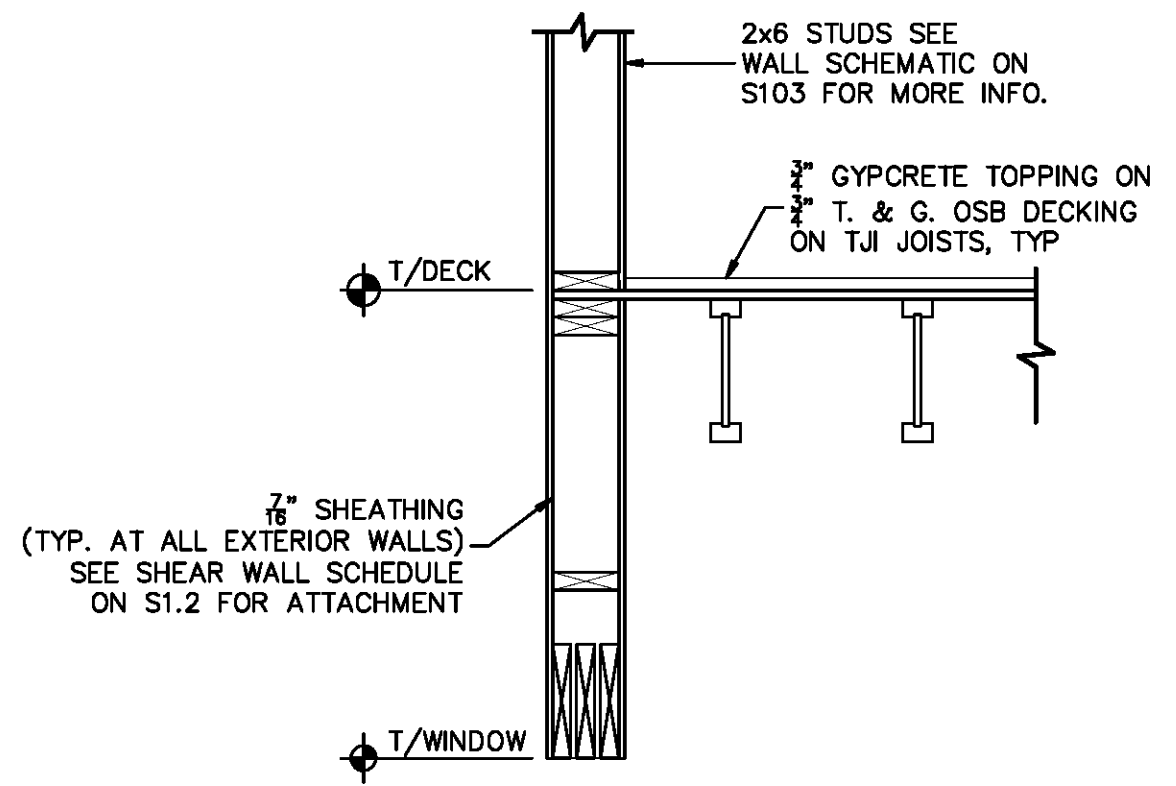


5 SECTION
SCALE: 3/4"=1'-0"

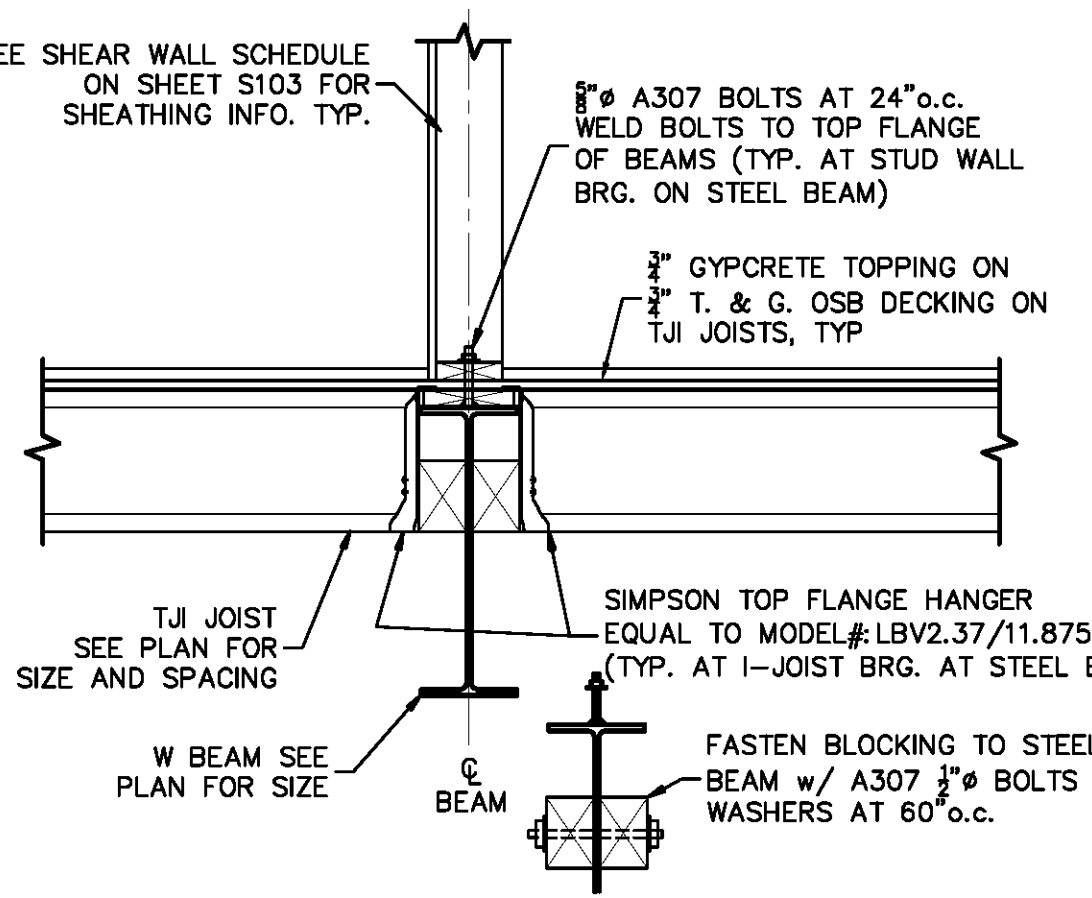


6 TYP. SECTION AT STEEL BEAM
SCALE: 3/4"=1'-0"

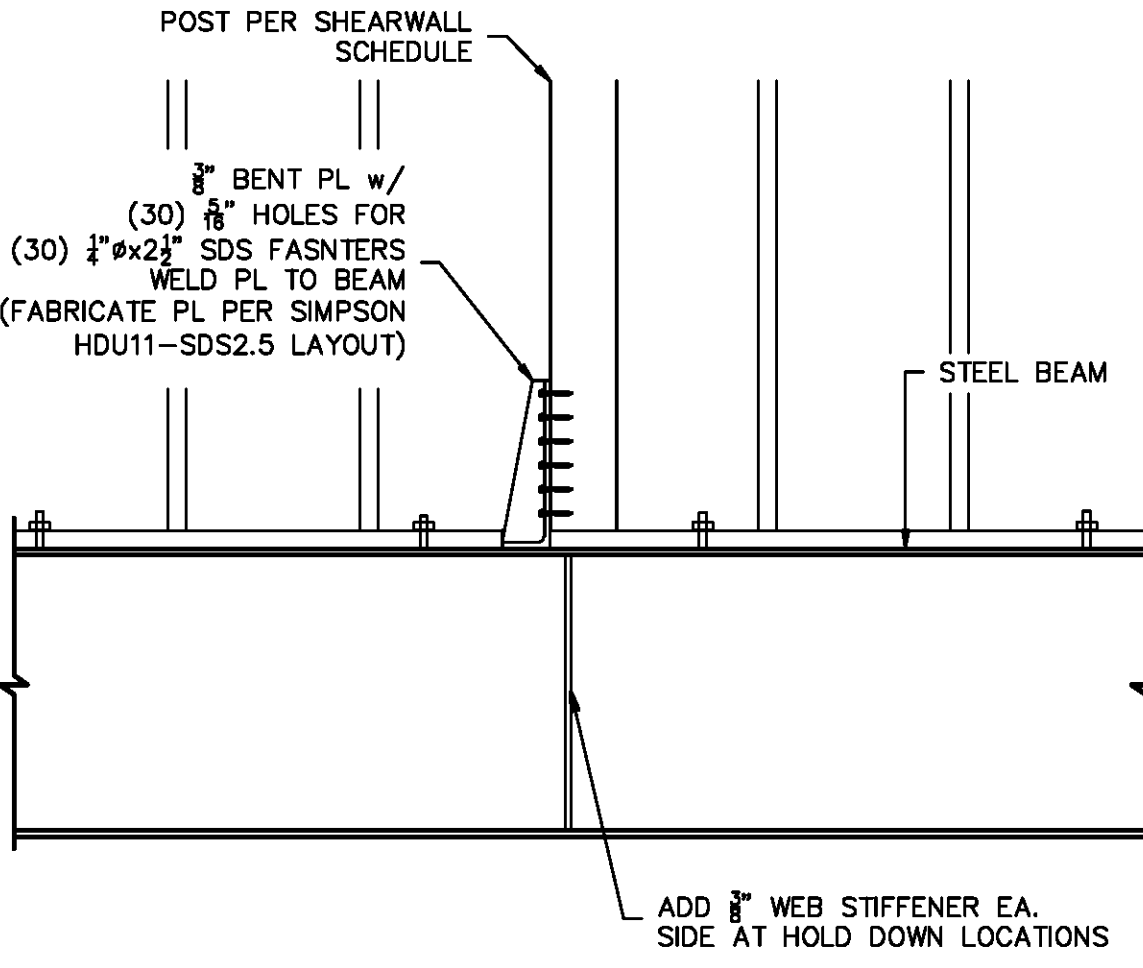


7 SECTION
SCALE: 3/4"=1'-0"

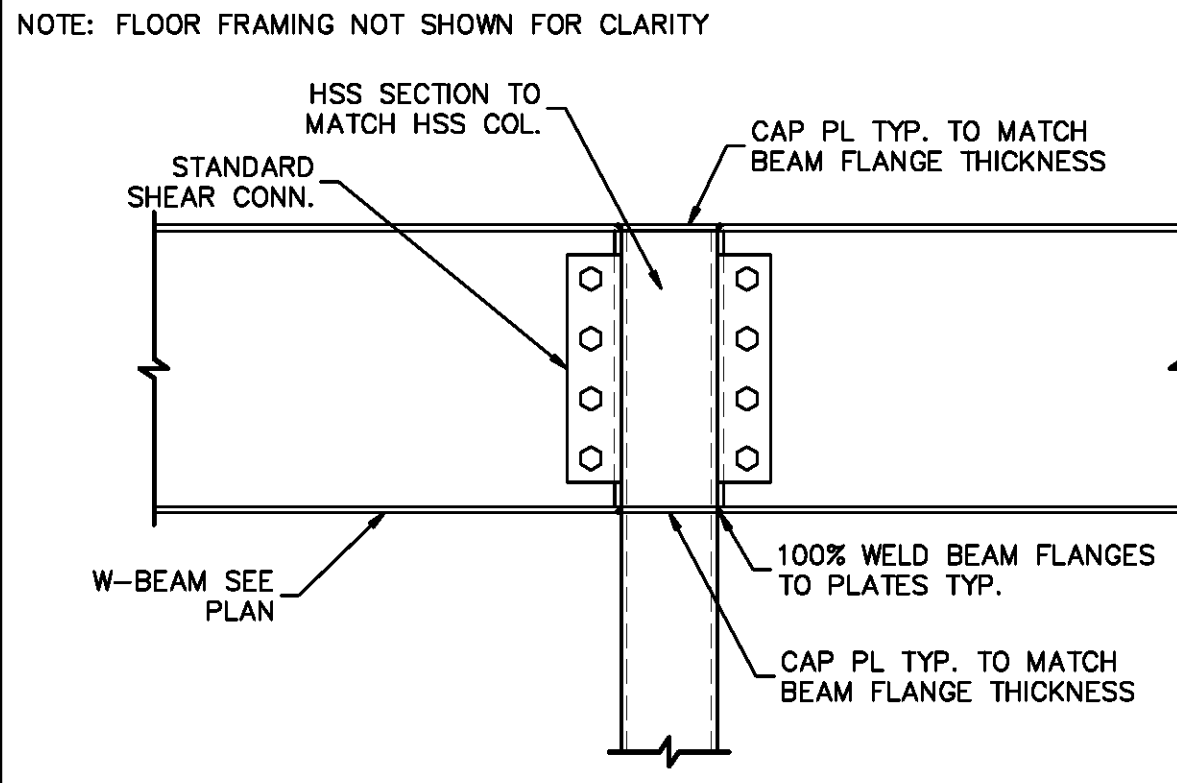


**8 TYPICAL
W-BM. TO HSS COL. MOMENT CONNECTION**
SCALE: 3/4"=1'-0"

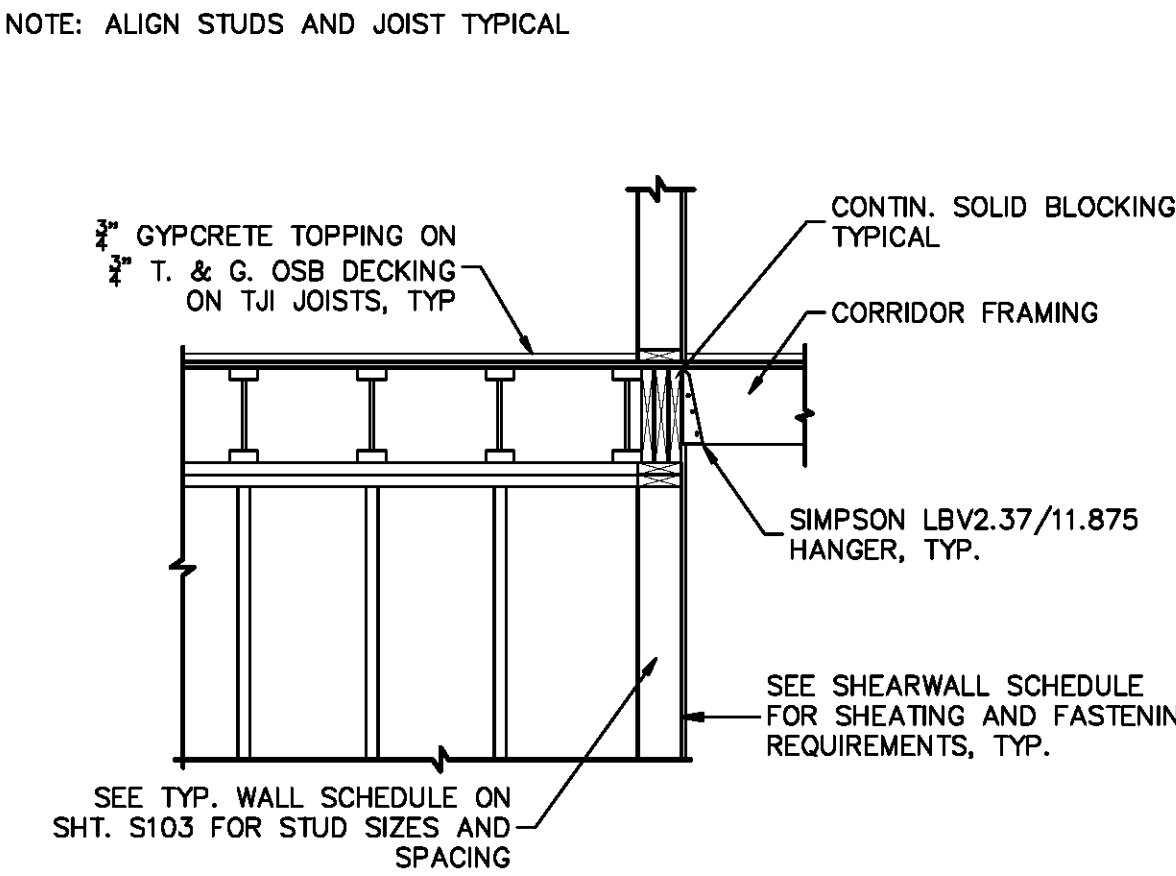


9 TYPICAL CORRIDOR SECTION
SCALE: 1/2"=1'-0"

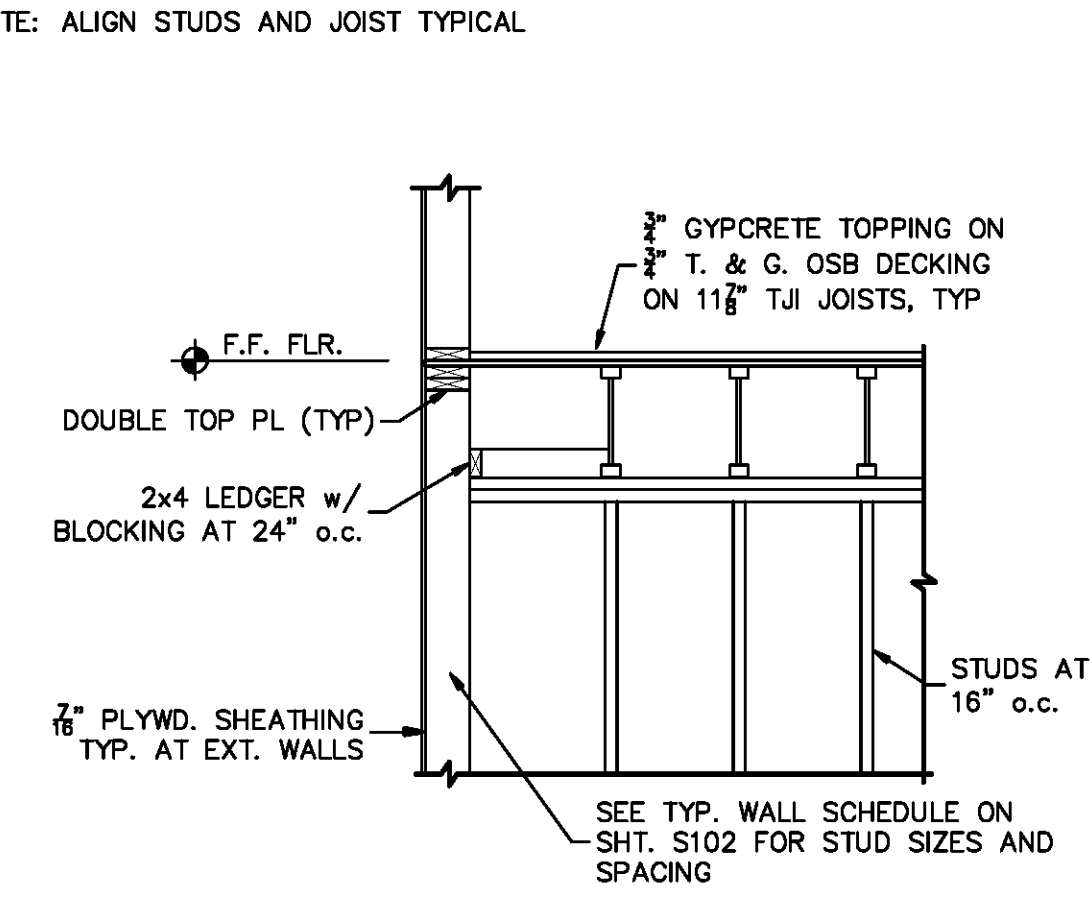


10 EXTERIOR WALL SECTION
SCALE: 1/2"=1'-0"

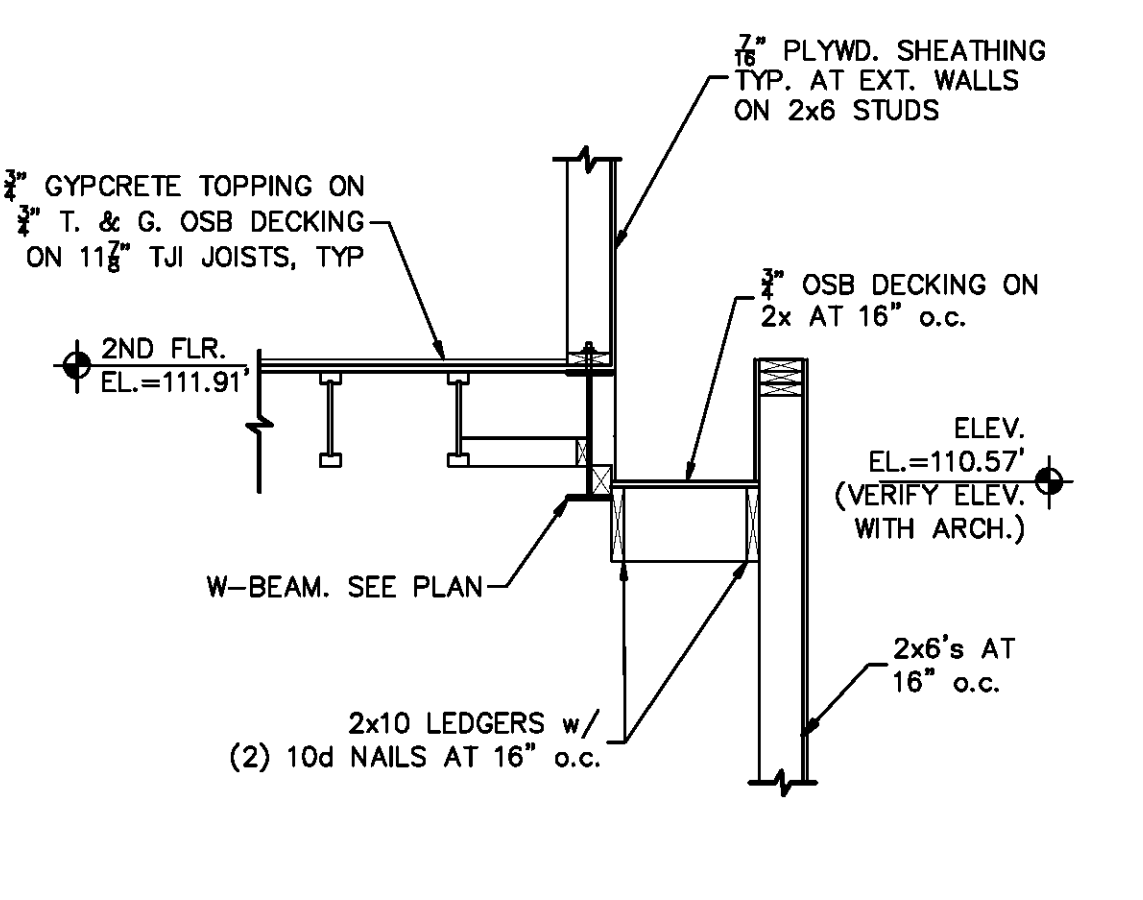

13 LOW ROOF SECTION
SCALE: 1/2"=1'-0"

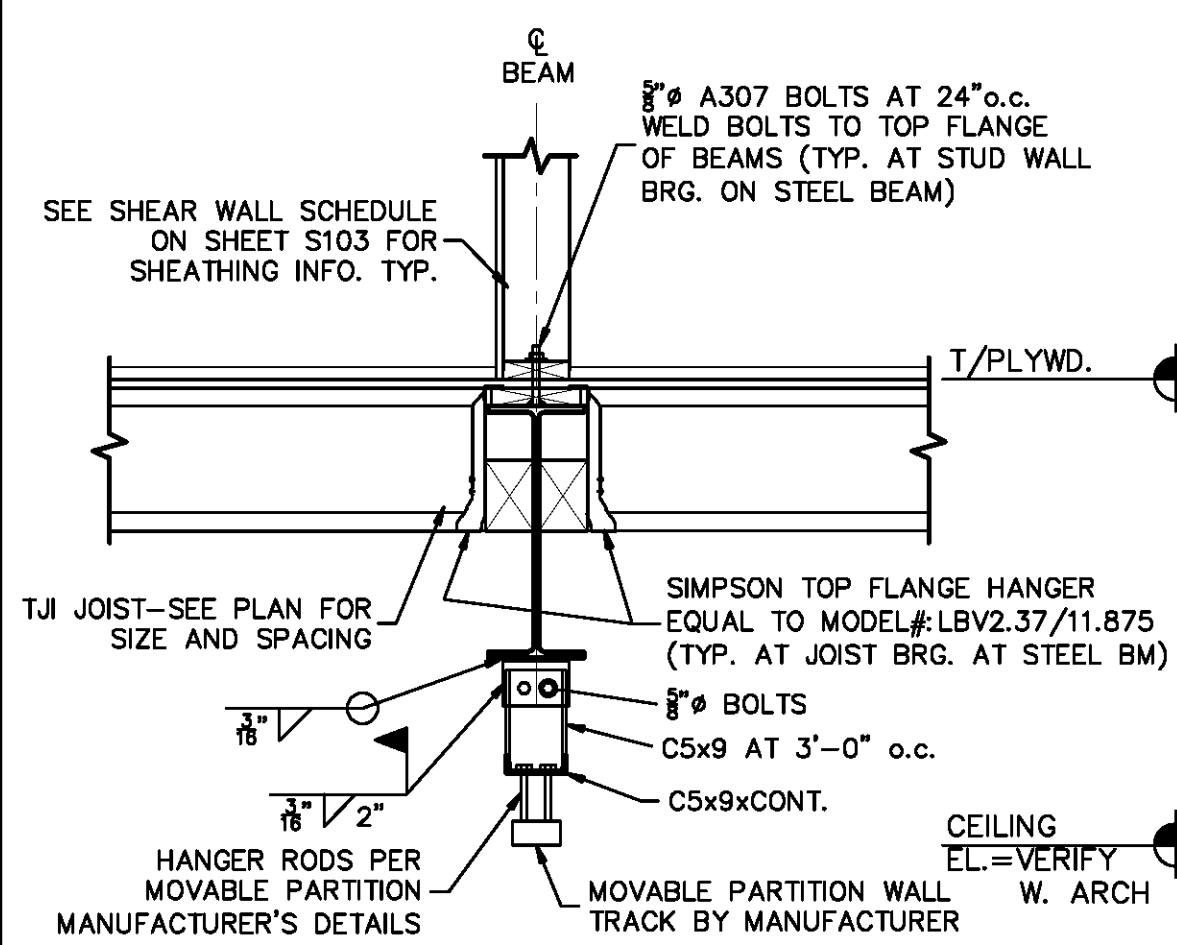


14 SECTION AT FOLDING PARTITION
SCALE: 3/4"=1'-0"

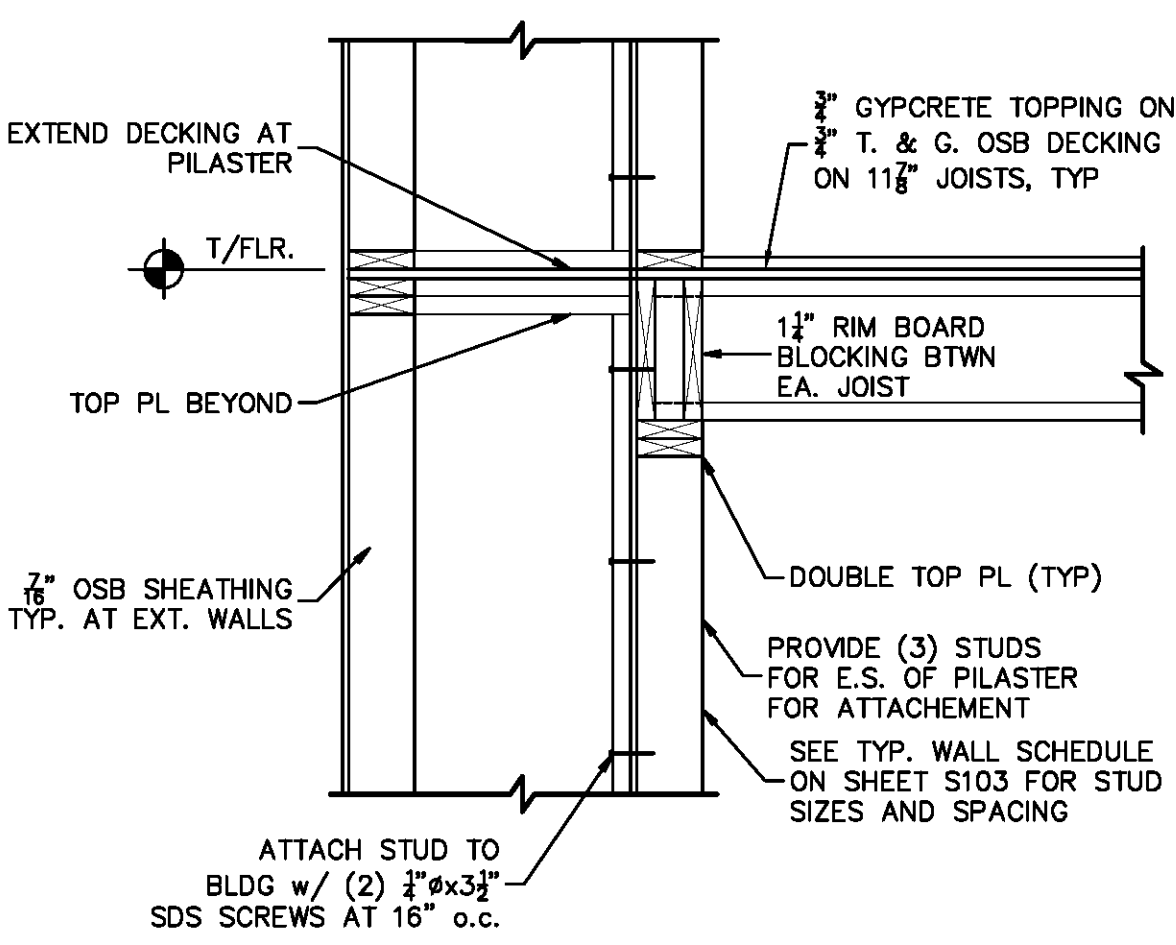


15 PILASTER FRAMING SECTION
SCALE: 3/4"=1'-0"




16 NOT USED
SCALE: 1/2"=1'-0"

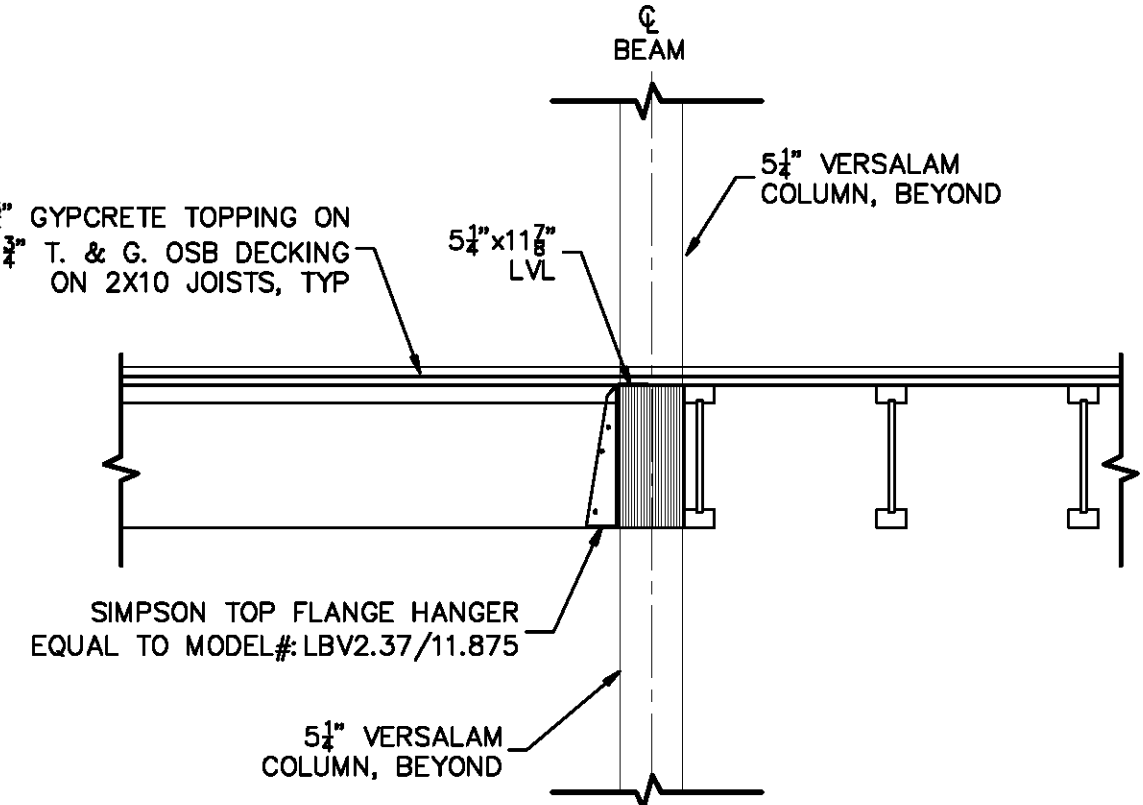

17 SECTION
SCALE: 3/4"=1'-0"

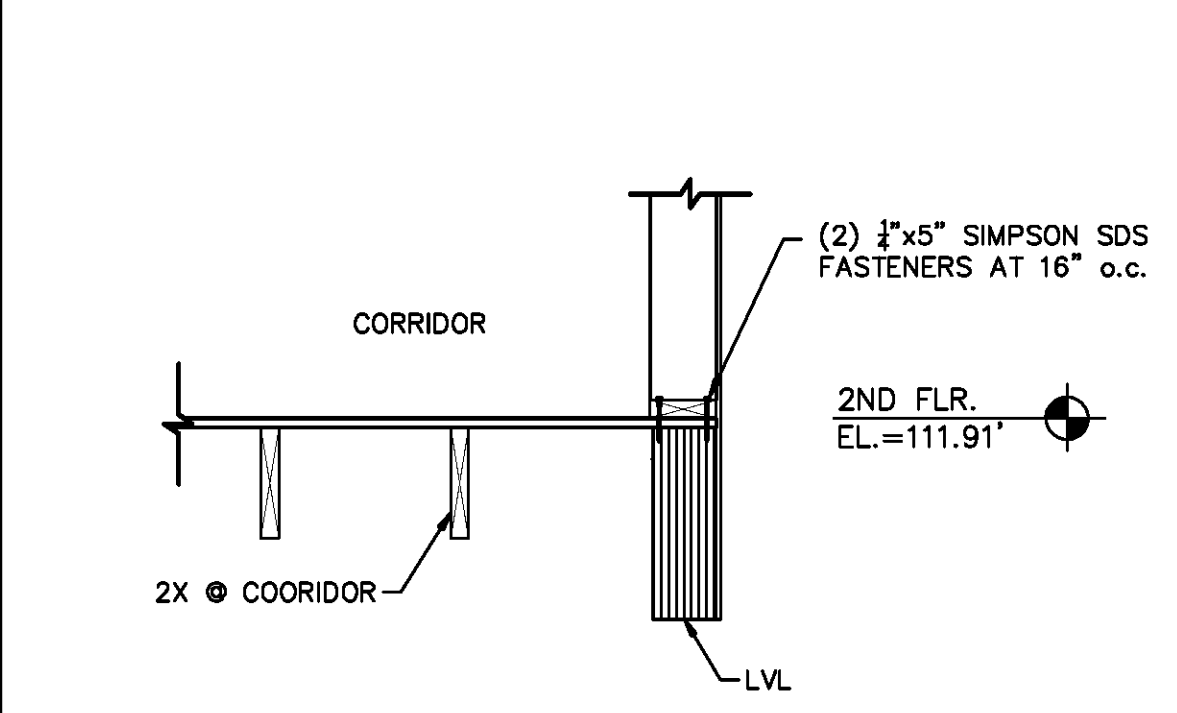

18 SECTION AT CORRIDOR ENDS
SCALE: 3/4"=1'-0"

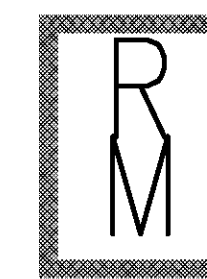

Richard Molenaar
ARCHITECT



PROJECT NAME:
Hampton Inn
Mare Street
West Monroe, Louisiana

SHEET TITLE:
FRAMING SECTIONS
AND DETAILS

PROJECT NO.
2010046

LATEST REVISION:
△

DRAWN BY: EC
CHECKED BY: GP

SHEET NUMBER:

DATE:
5-20-10

S302