



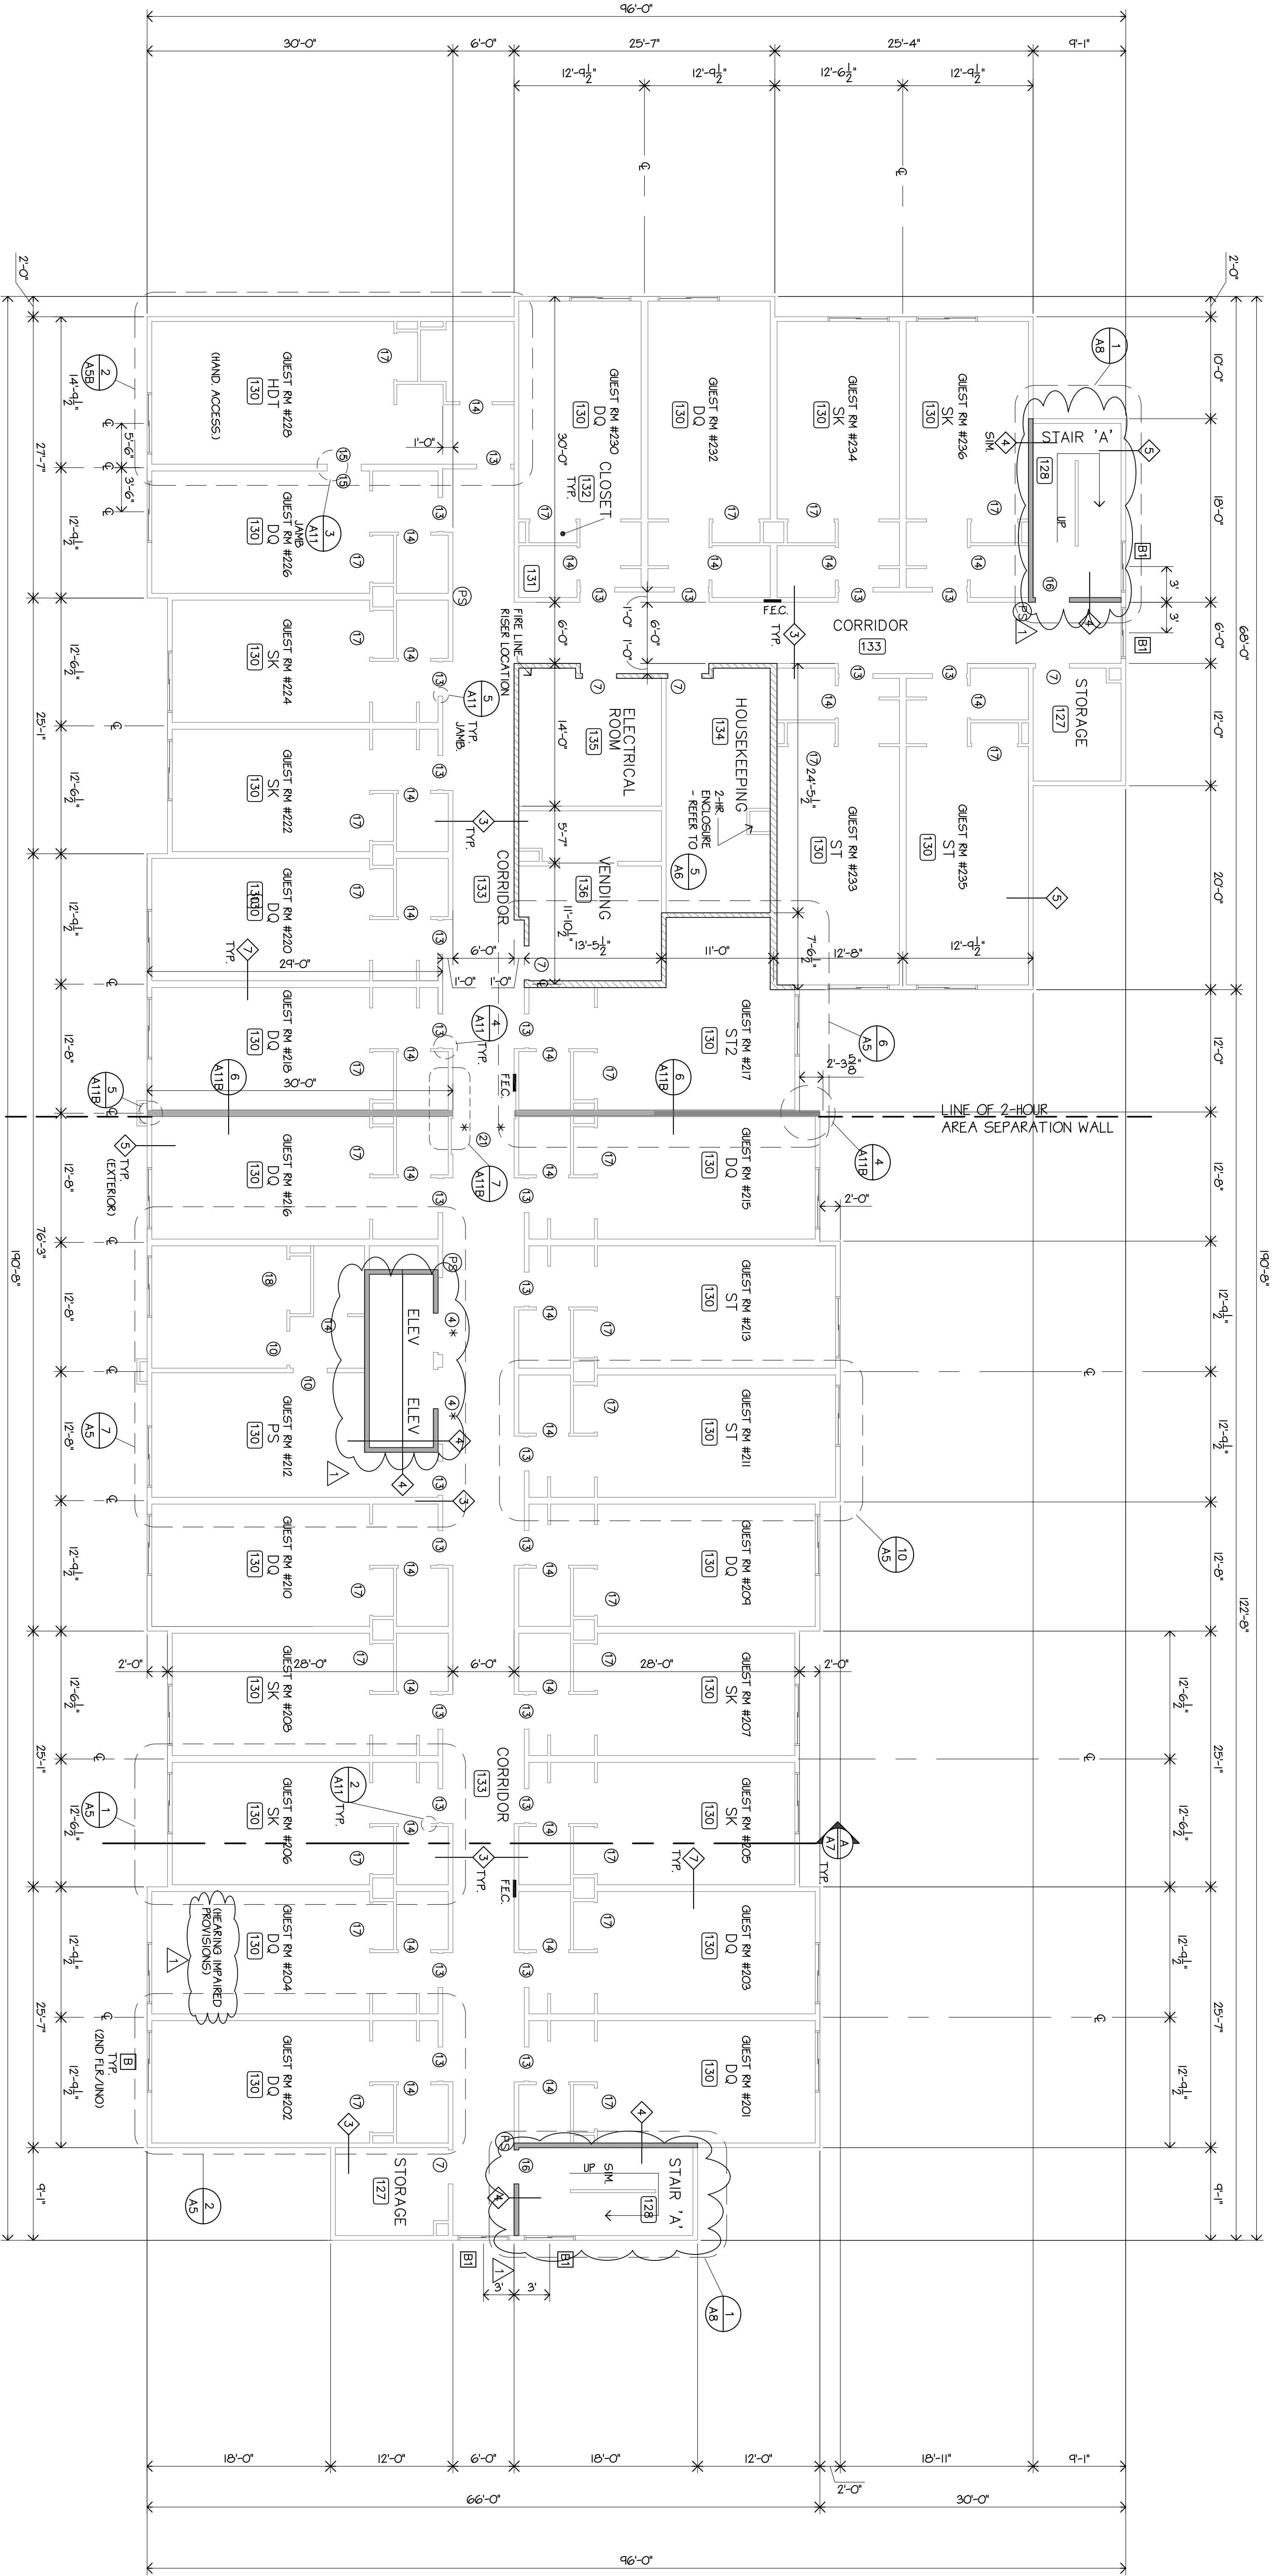

LINE OF 2-HOUR  
AREA SEPARATION WALL

LINE OF 2-HOUR  
AREA SEPARATION WALL

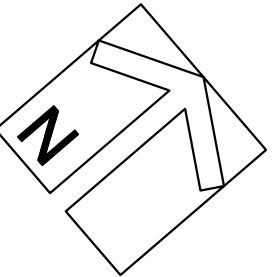


# 2nd FLOOR PLAN

SCALE: 1/8"=1'-0"

NOTE:  
REFER TO SHEET A1 FOR TYPICAL  
FLOOR PLAN NOTES  
REFER TO ENLARGED PLANS FOR DETAILED  
REQUIREMENTS NOT SHOWN ON THIS SHEET

REVISIONS PER  
CITY OF SOUTH SAN FRANCISCO  
2/5/98

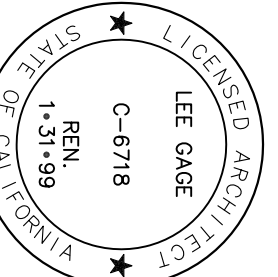

LEE GAGE C-6718

THESE DRAWINGS, DESIGNS, SKETCHES,  
IDEAS & ARRANGEMENTS ARE THE SOLE &  
EXCLUSIVE PROPERTY OF LEE GAGE & ASSOCIATES,  
AND WERE CREATED AND DEVELOPED BY AND FOR THE  
ARCHITECT'S EXCLUSIVE USE ON AND IN CONJUNCTION  
WITH THE ARCHITECT'S WORK. NOTHING CONTAINED  
OR REPRESENTED ON THESE DOCUMENTS SHALL BE USED  
BY OR DISCLOSED TO ANY PERSON, FIRM OR CORPORATION  
FOR ANY PURPOSE, WITHOUT EXPRESSED WRITTEN  
CONSENT OF LEE GAGE & ASSOCIATES.

**lee gage & associates**  
architects • engineers • planners  
7636 n. ingram suite 107 fresno, california 93711 phone (209) 439-2222

© LEE GAGE & ASSOC.

|                     |    |      |
|---------------------|----|------|
| drawn               | by | date |
| checked             |    |      |
| revised             |    |      |
| project no.         |    |      |
| c-6718              |    |      |
| 1-31-99             |    |      |
| state of california |    |      |
| lee gage            |    |      |
| architect           |    |      |
| 1-31-99             |    |      |
| project no.         |    |      |
| c-6718              |    |      |
| 1-31-99             |    |      |
| state of california |    |      |
| lee gage            |    |      |
| architect           |    |      |
| 1-31-99             |    |      |

