


WEST ELEVATION

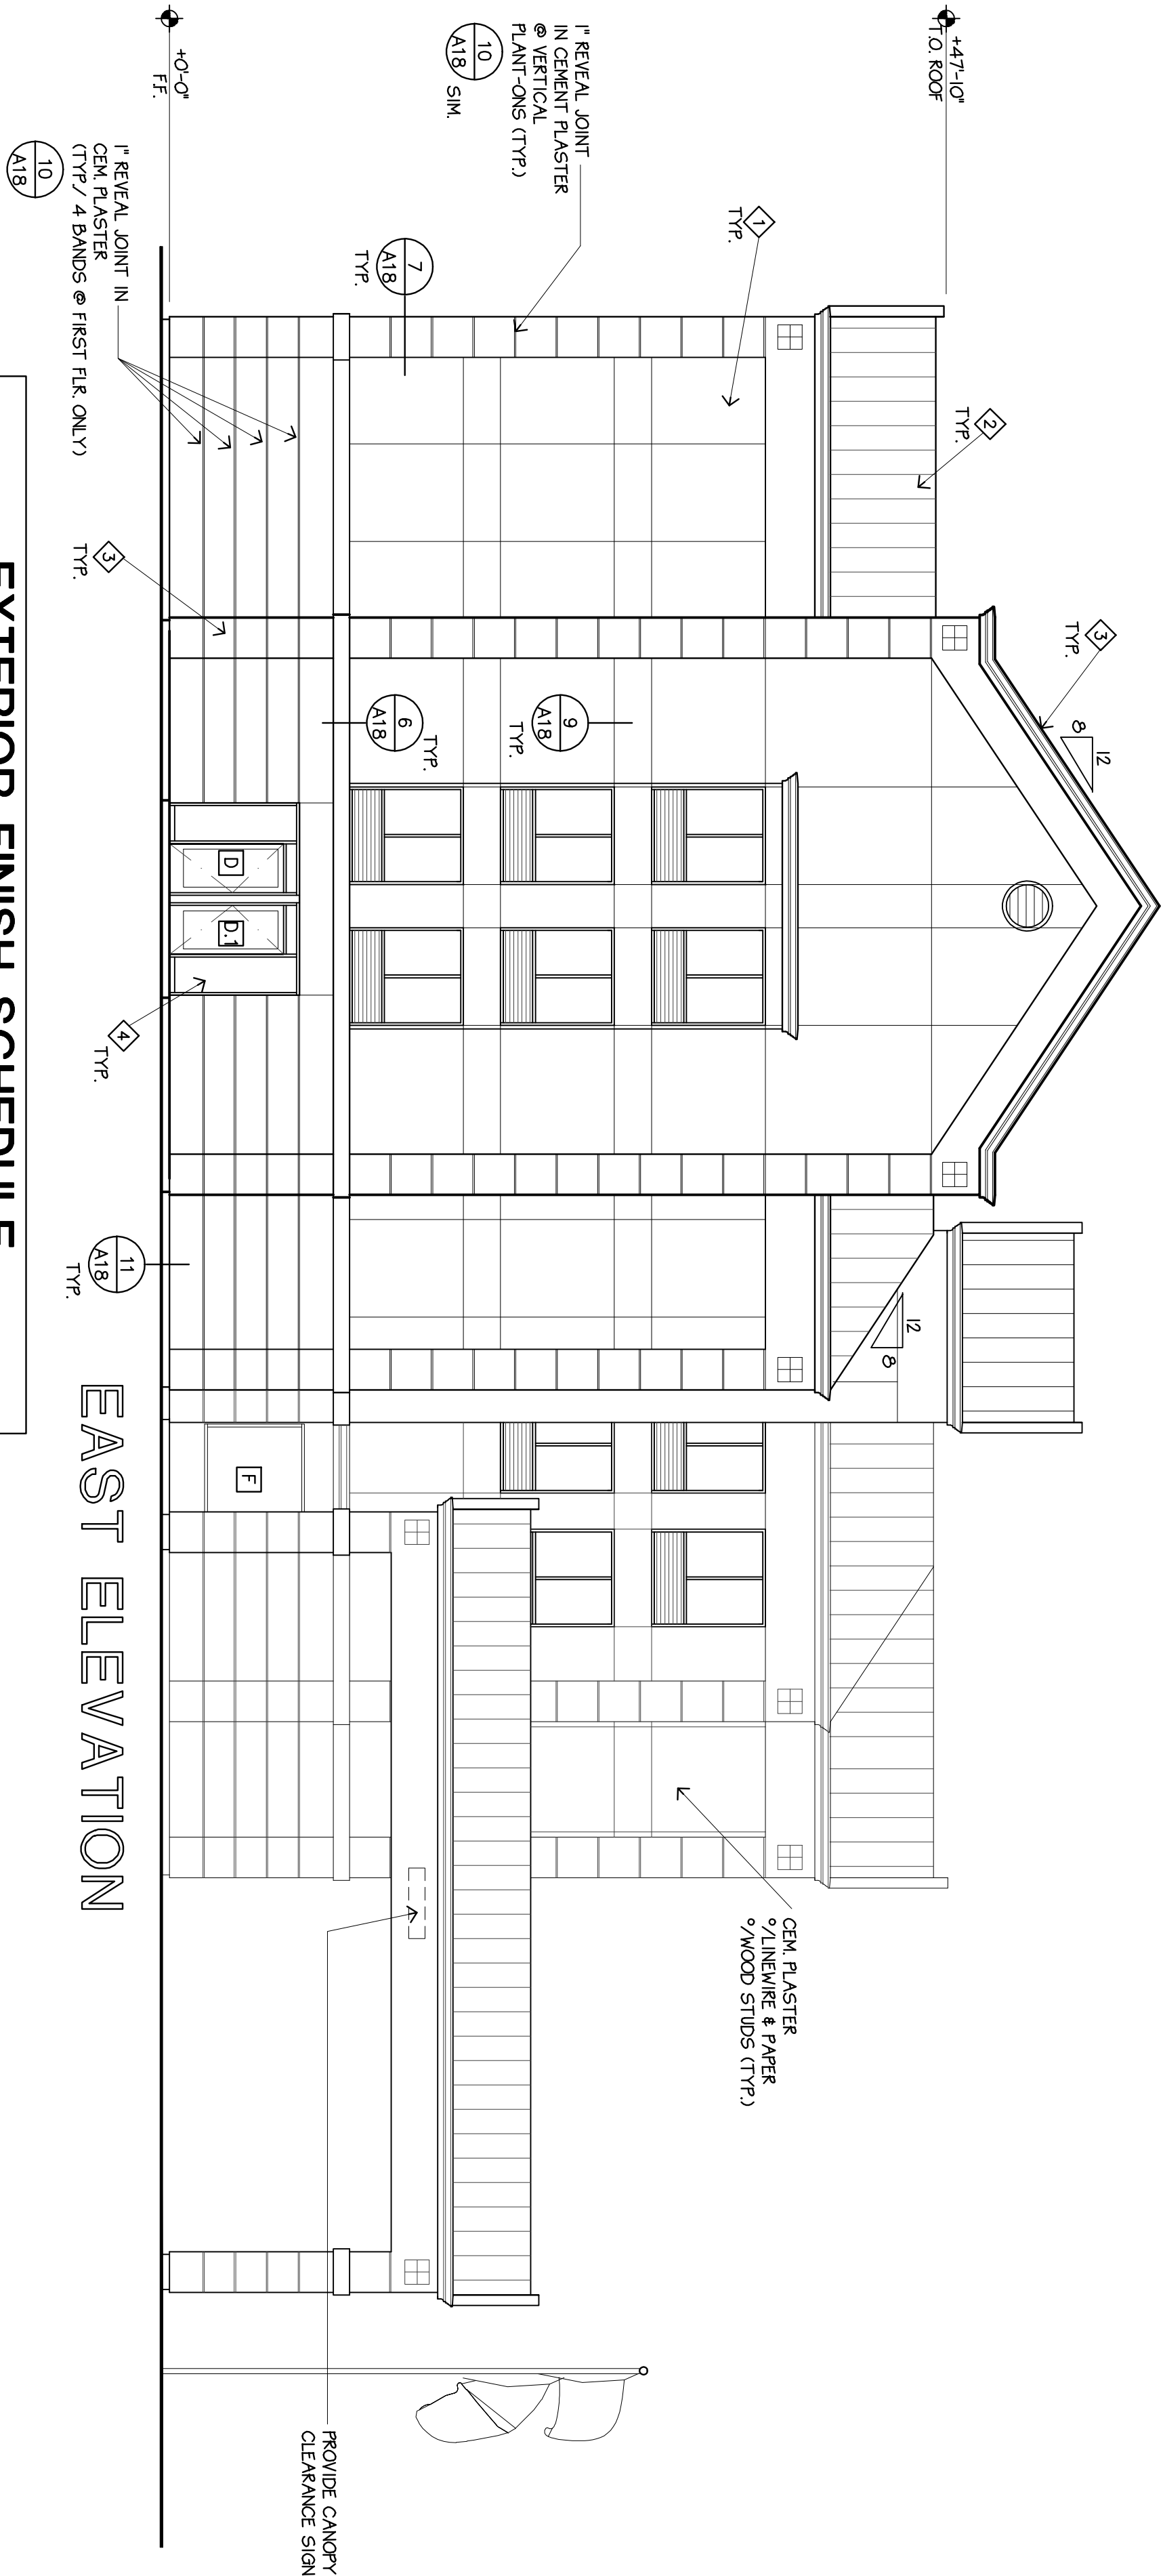


EAST ELEVATION

EXTERIOR FINISH SCHEDULE

SYMBOL	MATERIAL	COLOR
1	CEM. PLASTER WALLS & COLUMNS	CREAM COLOR
2	STANDING SEAM METAL ROOF	GREEN
3	CEM. PLASTER FEATURE MOLDING & ACCENTS	BEIGE
4	PRE-FINISHED ALUMINUM WINDOWS	BRONZE

EXTERIOR ELEVATIONS

SCALE: 1/8"=1'-0"

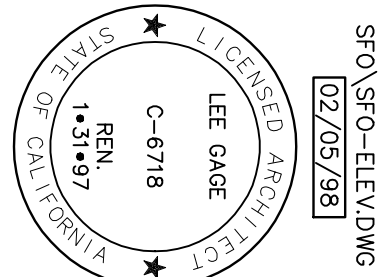

SFO\SFO-ELEV.DWG

02/05/98

LEE GAGE C-6718

THESE DRAWINGS, DESIGNS, SKETCHES, IDEAS & ARRANGEMENTS ARE THE SOLE & EXCLUSIVE PROPERTY OF LEE GAGE & ASSOCIATES, AND WERE CREATED AND DEVELOPED BY AND FOR THE ARCHITECT'S EXCLUSIVE USE ON AND IN CONJUNCTION WITH THE ARCHITECT'S WORK. NOTHING CONTAINED OR REPRESENTED ON THESE DOCUMENTS SHALL BE USED BY OR DISCLOSED TO ANY PERSON, FIRM OR CORPORATION FOR ANY PURPOSE, WITHOUT EXPRESSED WRITTEN CONSENT OF LEE GAGE & ASSOCIATES.

lee gage & associates

architects • engineers • planners

7636 n. ingram suite 107 fresno, california 93711 phone (209) 439-2222

© LEE GAGE & ASSOC.

Sheet
SET NO.

A3B

Project no.
drawn
checked
revised
revised
Project no.
date