
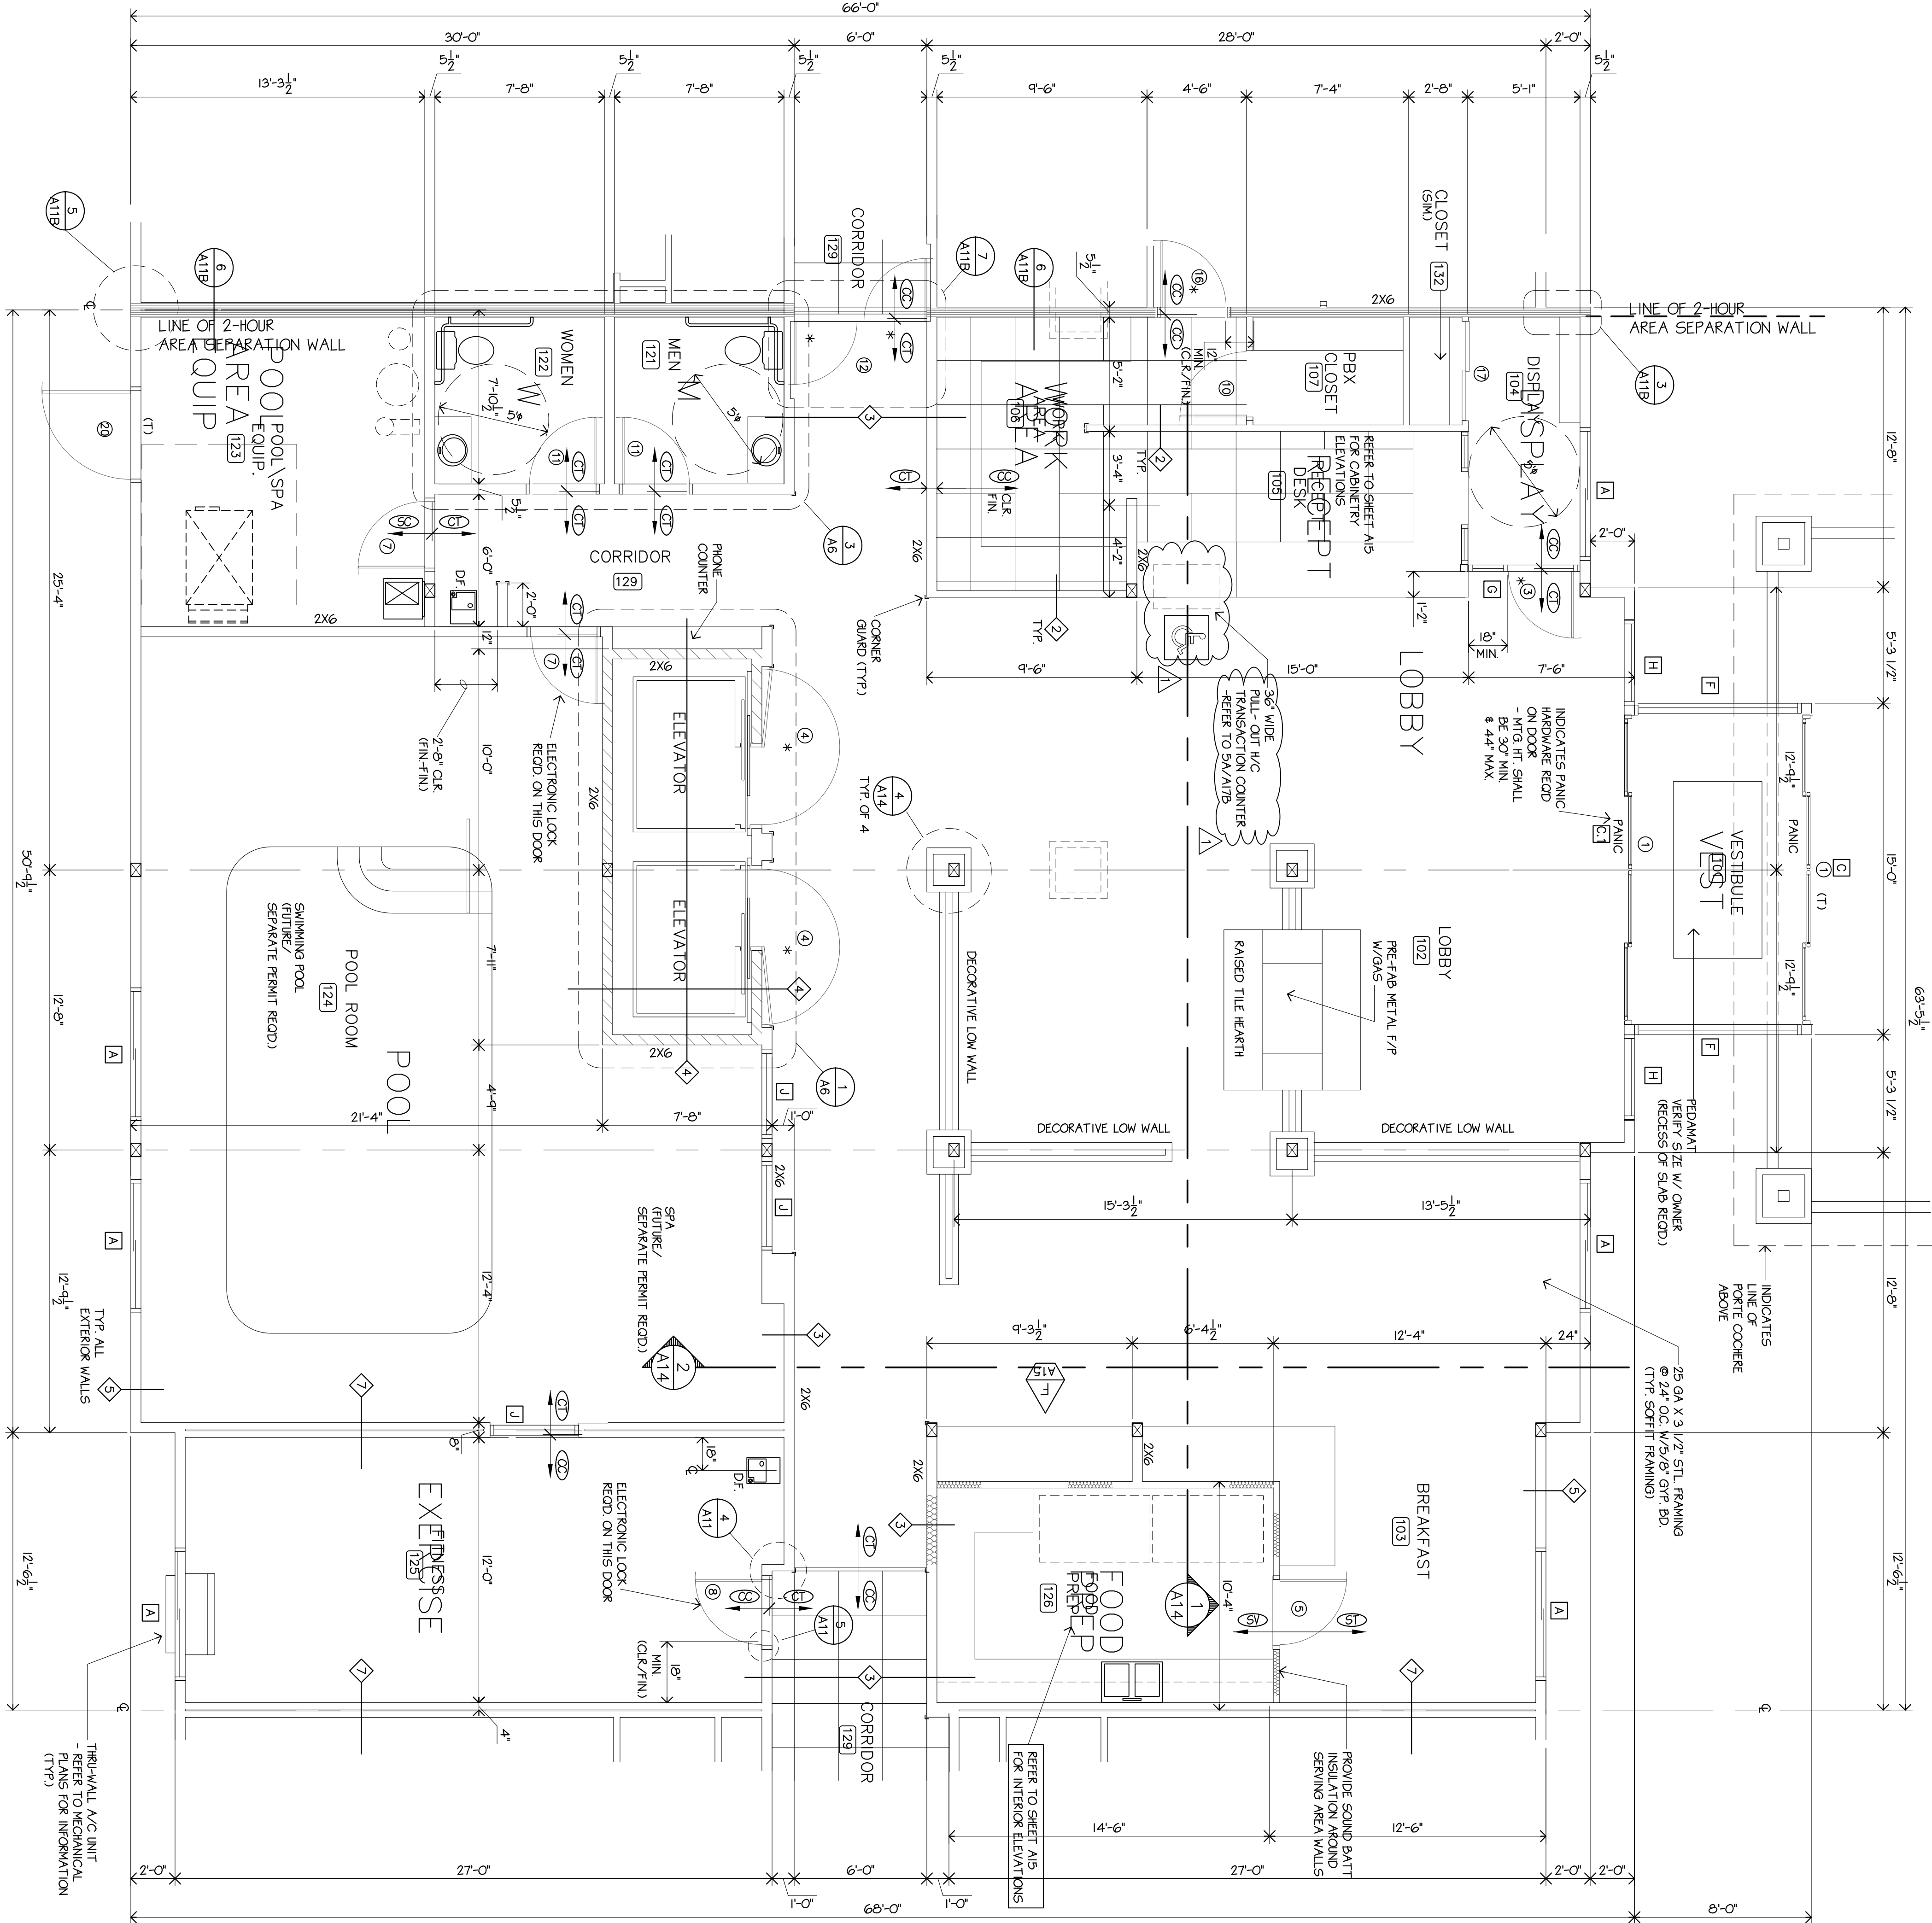


NOTE:
CROSS-HATCHED WALLS AND ENTIRE FLOOR/CEILING ASSEMBLIES OF LAUNDRY ROOM, STOR. ROOMS, & 2ND FLOOR SERVICE ROOM SHALL BE OF 1-HR. FIRE RESISTIVE CONSTRUCTION FOR OCCUPANCY SEPARATION PURPOSES. (2-HR @ ELEVATOR SHAFT & STAIRWAY ENCLOSURES)

NOTES:


1. DRIVEWAY ELEVATION UNDER PORTE COCHERE TO MATCH FIRST FLOOR ELEVATION (REFER TO SHEET 5053) DRAINWAY TO SLOPE AWAY FROM EDGE OF PORTE COCHERE.
2. NOT USED
3. * INDICATES RATED DOOR & ASSEMBLY TO BATTERY OPERATED HOLD-OPEN/ RELEASE DEVICE TO MATCH FIRST FLOOR ELEVATION (REFER TO SHEET 5053)
4. ① INDICATES DOOR DESIGNATION
- REFER TO SCHEDULE ON SHEET A9
5. [A] INDICATES WINDOW/STOREFRONT DESIGNATION
- REFER TO SHEET A9 FOR DETAILED REQTS.
6. > INDICATES PARTITION TYPES
- REFER TO SHEET A10 FOR DETAILED REQTS.
7. (T) INDICATES EXTERIOR THRESHOLD (METAL)
8. SECURITY MONITOR AND VOR ARE TO BE INSTALLED IN VESTIBULE & LOBBY ELECTRICAL DRAWINGS FOR OUTLETS.

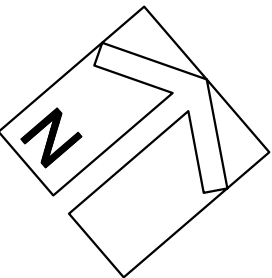

ENLARGED LOBBY AREA FLOOR PLAN

SCALE: 1/4"=1'-0"

REVISIONS PER CITY OF SOUTH SAN FRANCISCO
2/5/98

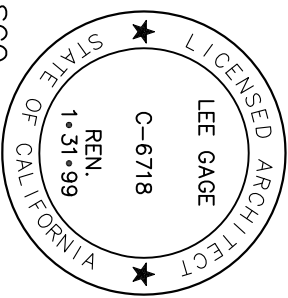

LEE GAGE C-6718

THESE DRAWINGS, DESIGNS, SKETCHES, IDEAS & ARRANGEMENTS ARE THE SOLE & EXCLUSIVE PROPERTY OF LEE GAGE & ASSOCIATES, AND WERE CREATED AND DEVELOPED BY AND FOR THE ARCHITECT'S EXCLUSIVE USE ON AND IN CONJUNCTION WITH THE ARCHITECT'S WORK. NOTHING CONTAINED OR REPRESENTED ON THESE DOCUMENTS SHALL BE USED BY OR DISCLOSED TO ANY PERSON, FIRM OR CORPORATION FOR ANY PURPOSE WITHOUT EXPRESSED WRITTEN CONSENT OF LEE GAGE & ASSOCIATES.

lee gage & associates
architects • engineers • planners

7636 n. ingram suite 107 fresno, california 93711 phone (209) 439-2222

© LEE GAGE & ASSOC.

drawn	by	date
checked		
revised		
revised		
Project no.		
Sheet		
SET NO.		

A4