


GRADE BEAM SCHEDULE

SYMBOL	FOOTING SIZE	REINFORCING	REMARKS
1	12" WIDE x 18" DEEP CONTINUOUS CONCRETE GRADE BEAM	3-#7 BARS @ TOP 3-#6 BARS @ BOTTOM #4 STIRRUPS @ 8" O.C.	REFER TO DETAIL (4) S10
2	20" WIDE x 18" DEEP CONTINUOUS CONCRETE GRADE BEAM	3-#7 BARS @ TOP 3-#6 BARS @ BOTTOM #4 STIRRUPS @ 8" O.C.	REFER TO DETAIL (5) S10
3	16" WIDE x 18" DEEP CONTINUOUS CONCRETE GRADE BEAM	3-#7 BARS @ TOP 3-#6 BARS @ BOTTOM #4 STIRRUPS @ 8" O.C.	REFER TO DETAIL (6) S10
4	12" WIDE x 12" DEEP CONTINUOUS CONCRETE GRADE BEAM	2-#5 BARS @ TOP 2-#5 BARS @ BOTTOM #3 STIRRUPS @ 12" O.C.	REFER TO DETAIL (7) S10

NOTE: BEAMS SHALL HAVE MINIMUM COMPRESSIVE STRENGTH OF F'c=3000 PSI / ALL OTHER FOOTINGS SHALL BE F'c=2500 PSI

PIER SCHEDULE


SYMBOL	FOOTING SIZE	REINFORCING	REMARKS
1	2'-0" ϕ x 25'-0" LONG	3-#5 BARS VERTICAL #3 SPIRAL CAGE	REFER TO DETAIL (7) S10
2	3'-0" ϕ x 25'-0" LONG	3-#5 BARS VERTICAL #3 SPIRAL CAGE	REFER TO DETAIL (7) S10
3	4'-0" ϕ x 25'-0" LONG	3-#5 BARS VERTICAL #3 SPIRAL CAGE	REFER TO DETAIL (7) S10

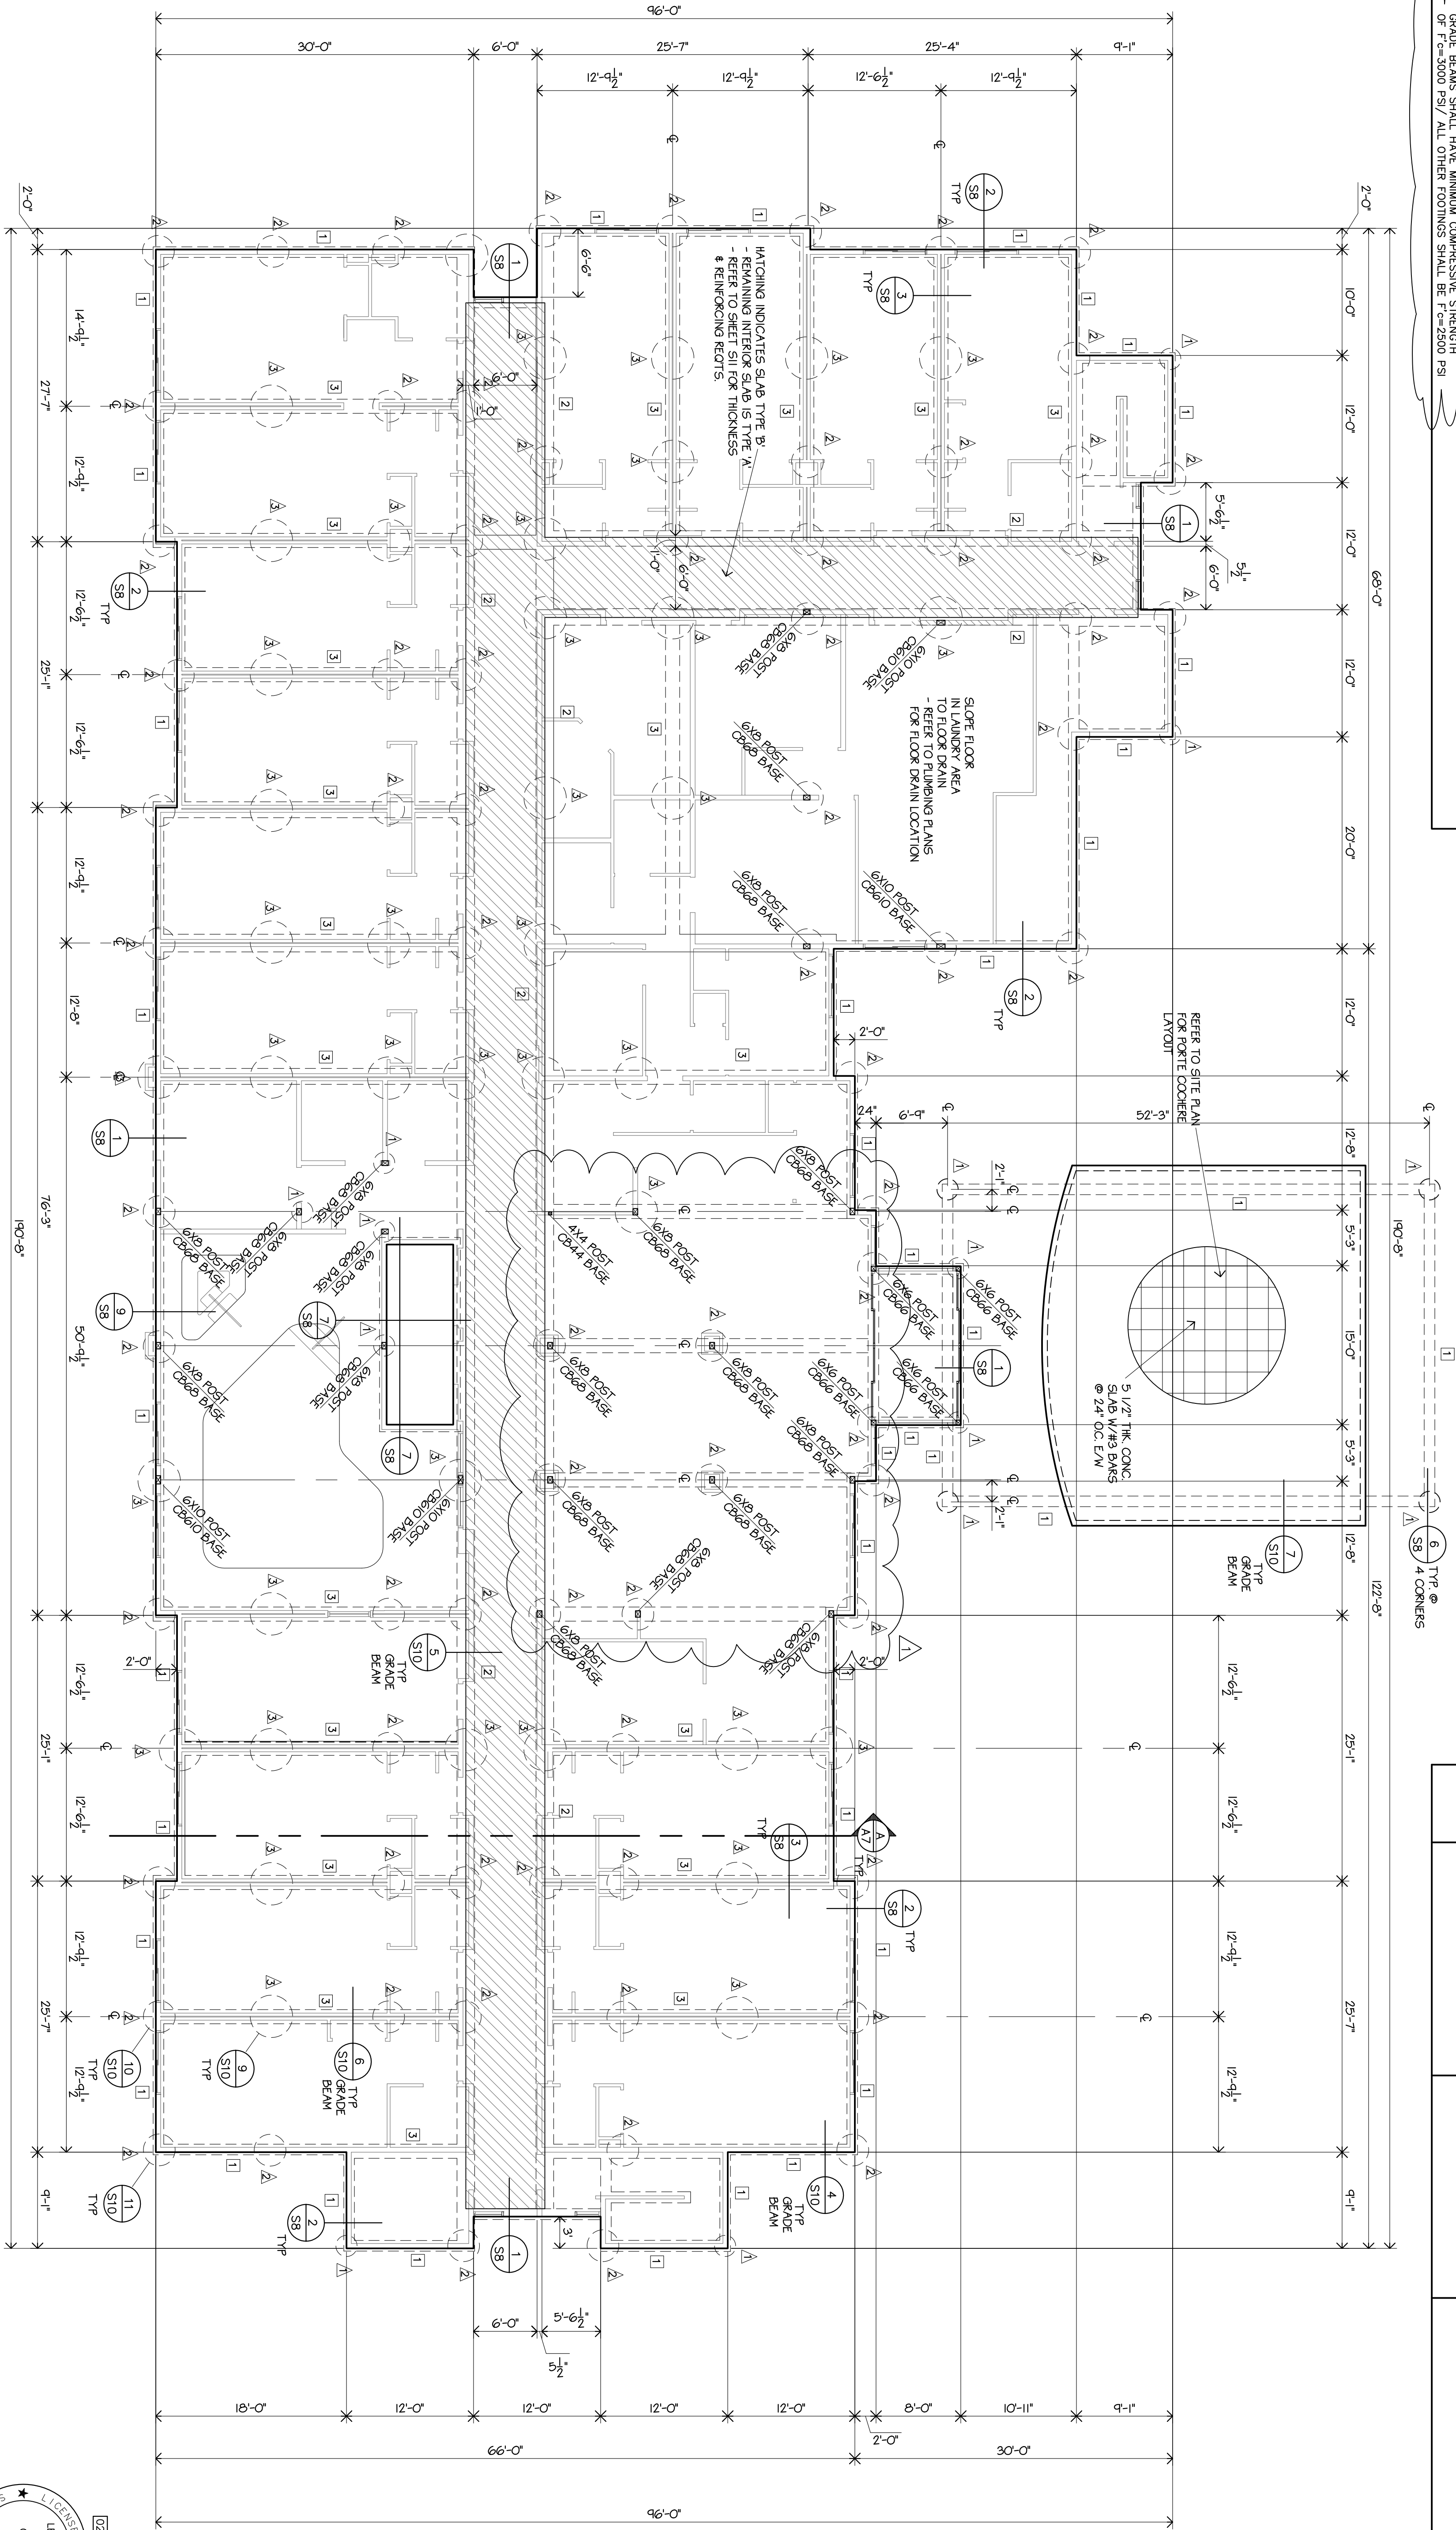

TYPICAL CONCRETE SLAB CONSTRUCTION:
CONCRETE SLAB @ 2" SAND FILL
OVER 4" SAND FILL
OVER 4" SAND FILL
OVER 4" SAND FILL

FOUNDATION PLAN

SCALE: 1/8"=1'-0"

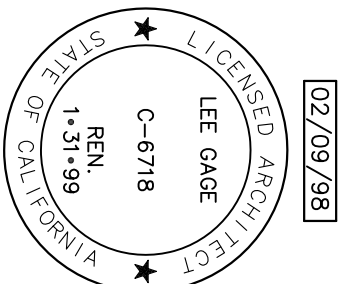

REVISIONS PER
CITY OF SOUTH SAN FRANCISCO
2/5/98

LEE GAGE C-6718

THESE DRAWINGS, DESIGNS, SKETCHES, IDEAS & ARRANGEMENTS ARE THE SOLE & EXCLUSIVE PROPERTY OF LEE GAGE & ASSOCIATES, AND WERE CREATED AND DEVELOPED BY AND FOR THE ARCHITECT'S EXCLUSIVE USE ON AND IN CONJUNCTION WITH THE ARCHITECT'S WORK. NOTHING CONTAINED OR REPRESENTED ON THESE DOCUMENTS SHALL BE USED BY OR DISCLOSED TO ANY PERSON, FIRM OR CORPORATION FOR ANY PURPOSE, WITHOUT EXPRESSED WRITTEN CONSENT OF LEE GAGE & ASSOCIATES.

lee gage & associates
architects • engineers • planners

7636 n. ingram suite 107 fresno, california 93711 phone (209) 439-2222

© LEE GAGE & ASSOC.