




Richard Molenaar
ARCHITECT

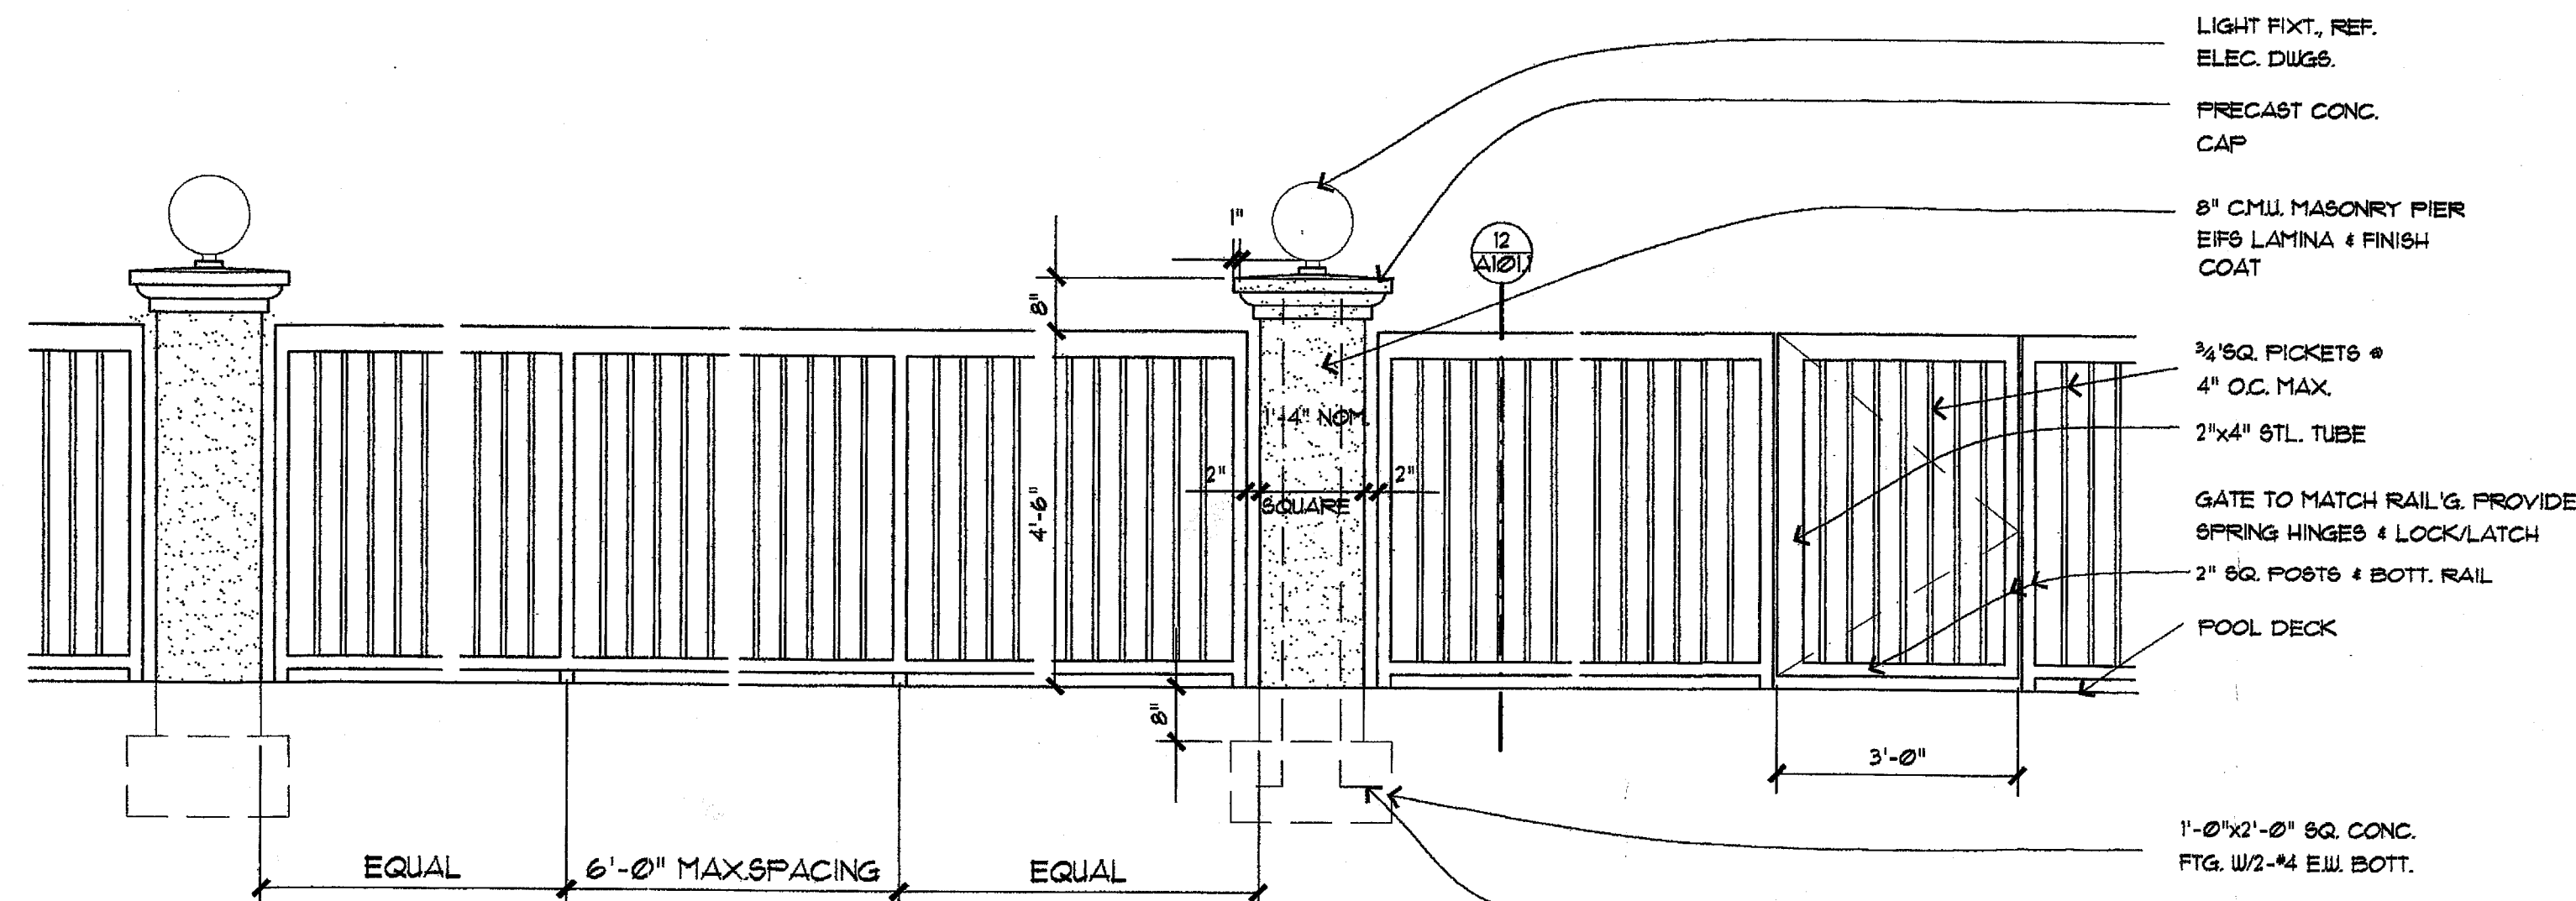


16 POOL RAILING ELEVATION

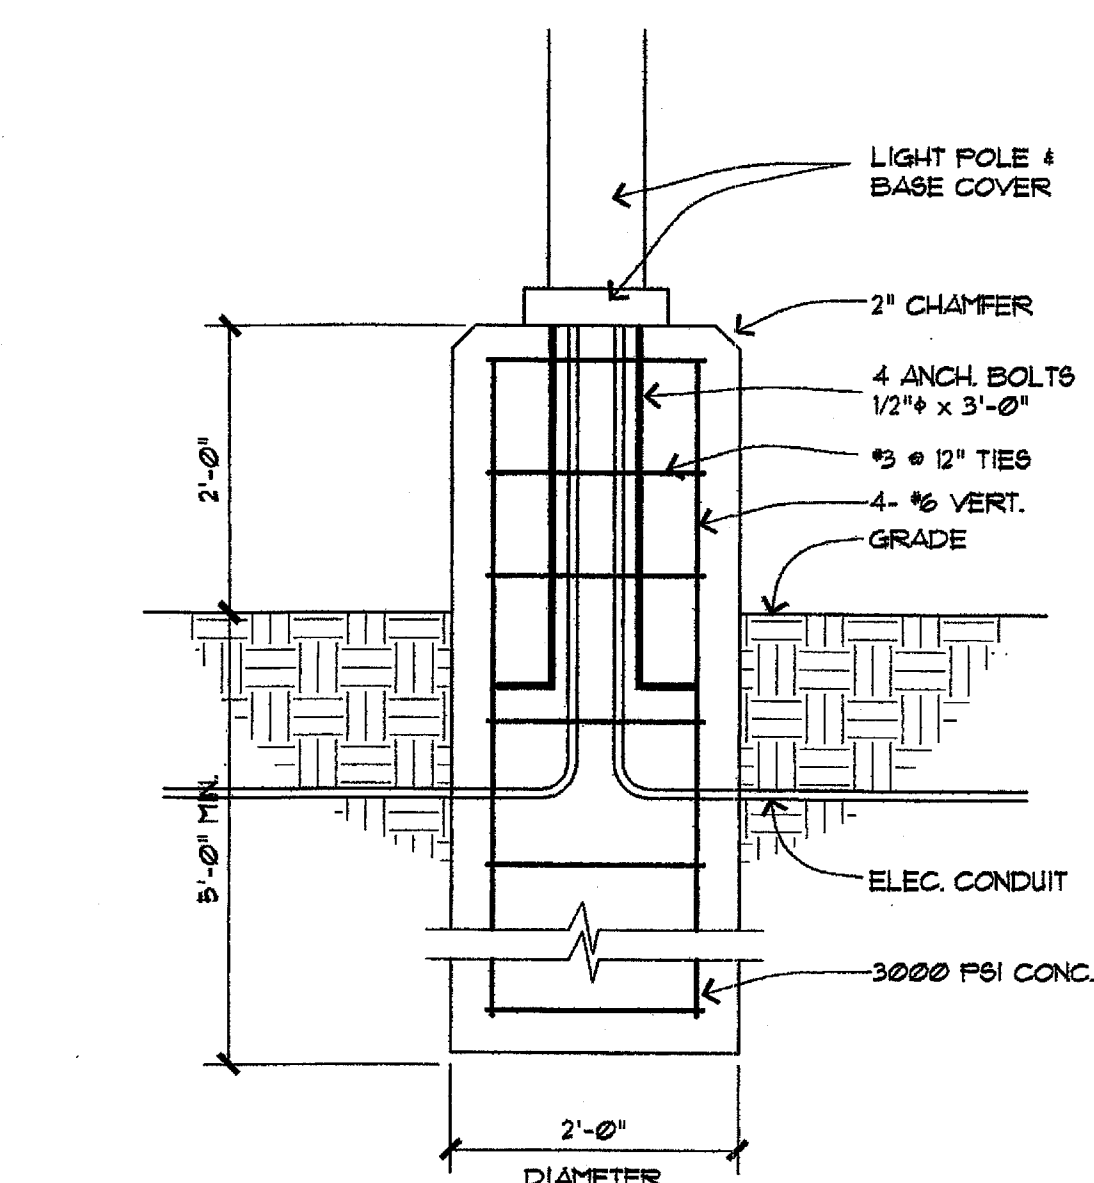


15 LIGHT POLE BASE DETAIL

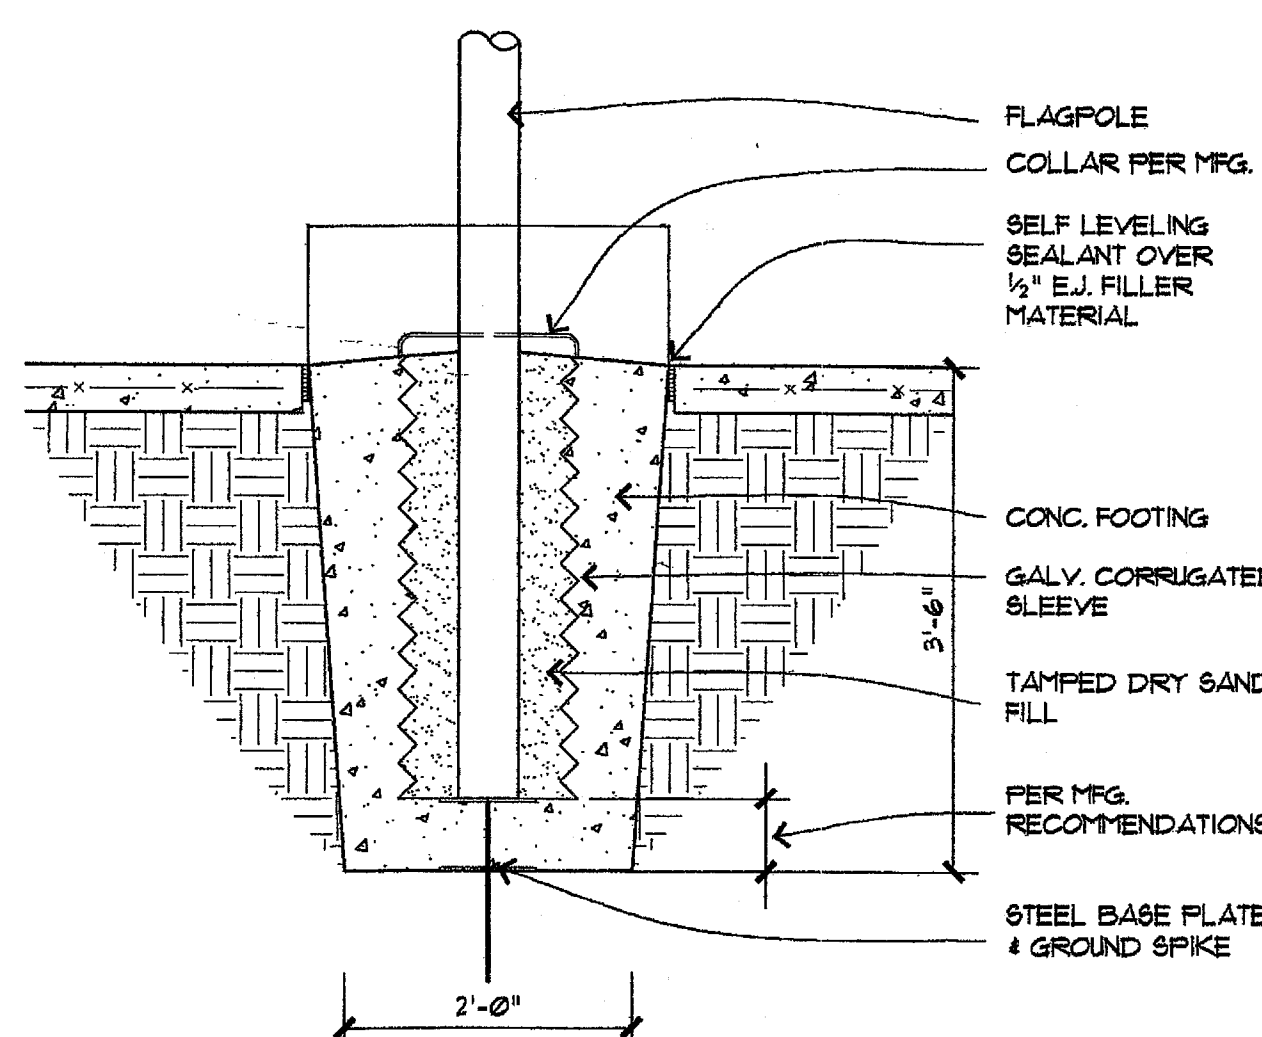


11 FLAGPOLE DETAIL

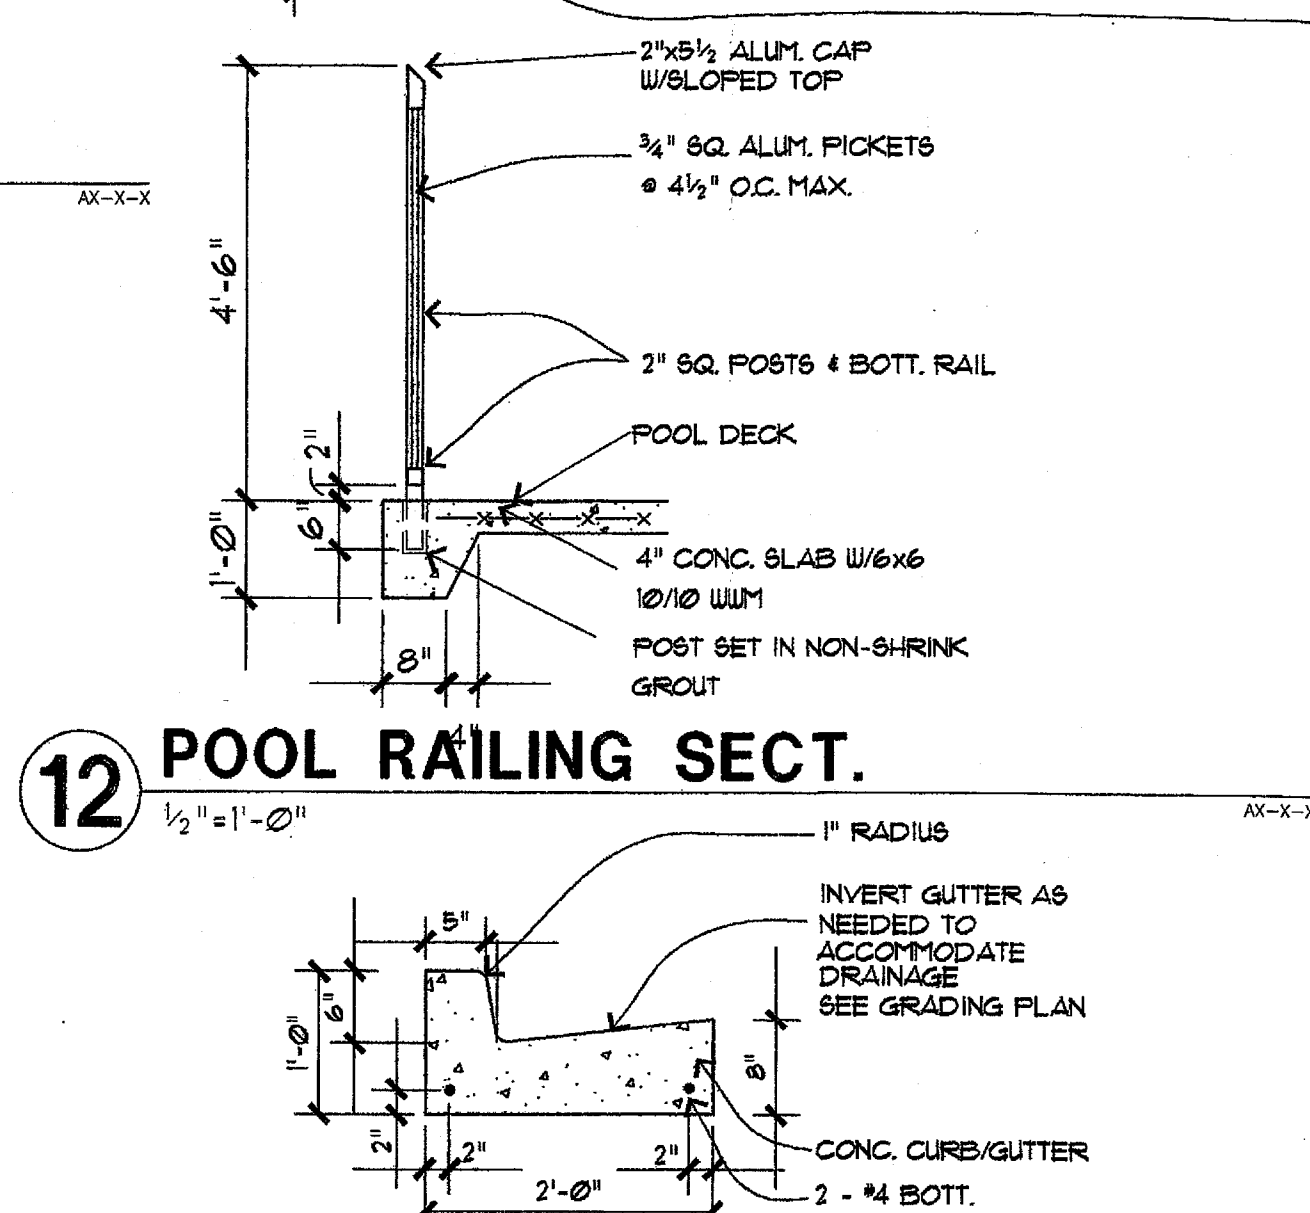


12 POOL RAILING SECT.

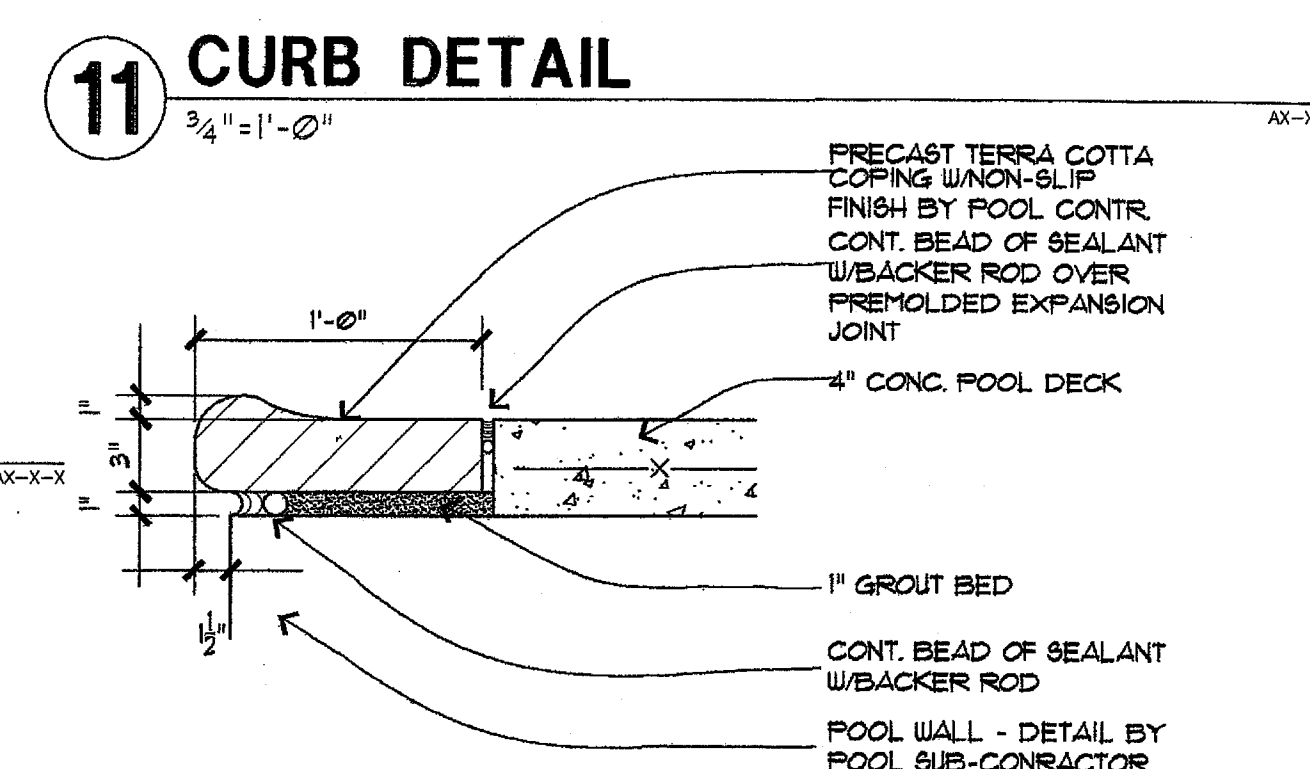


11 CURB DETAIL

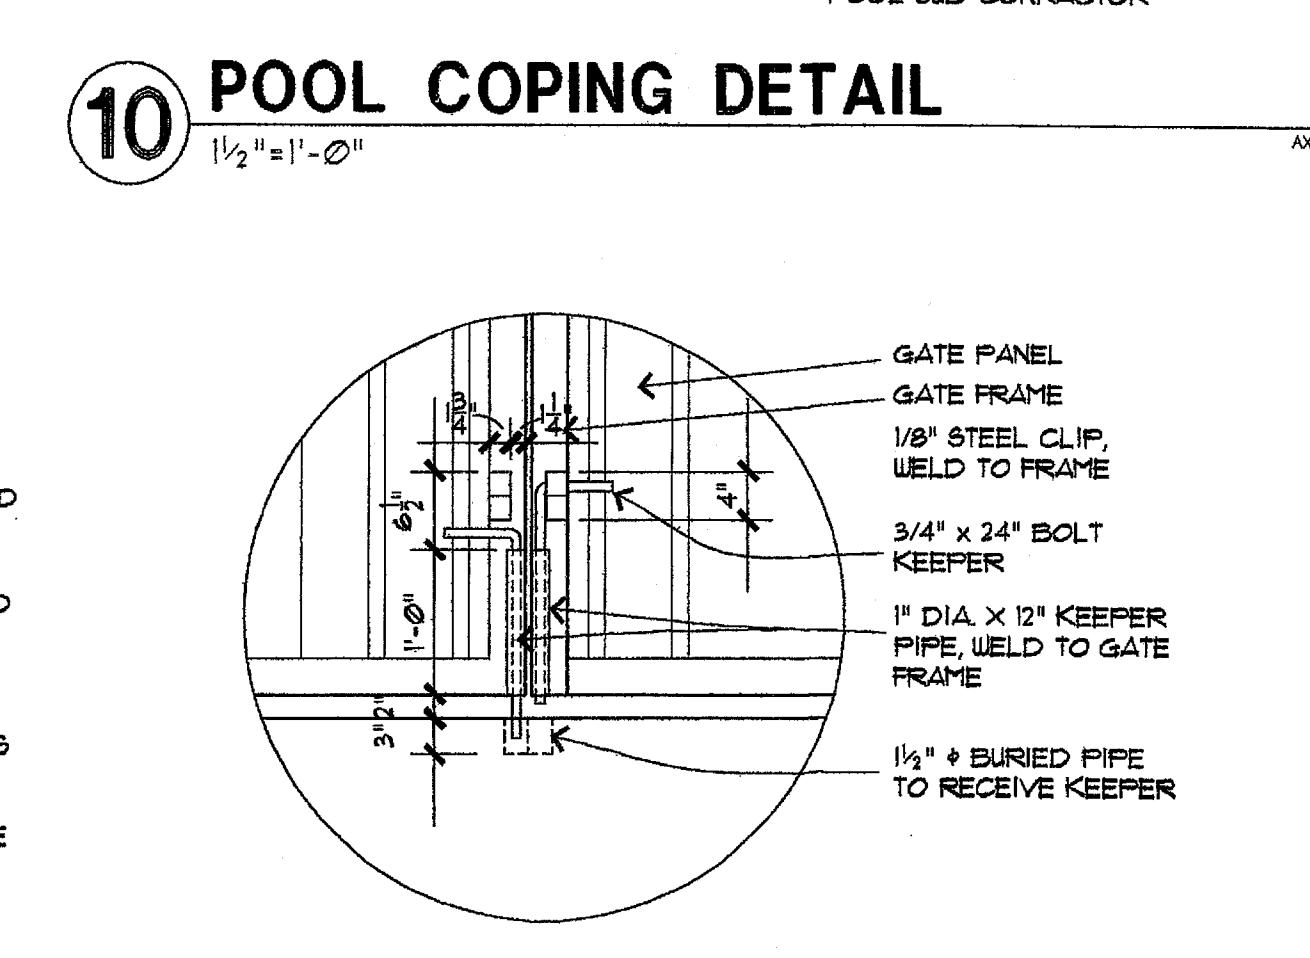


POOL COPING DETAIL

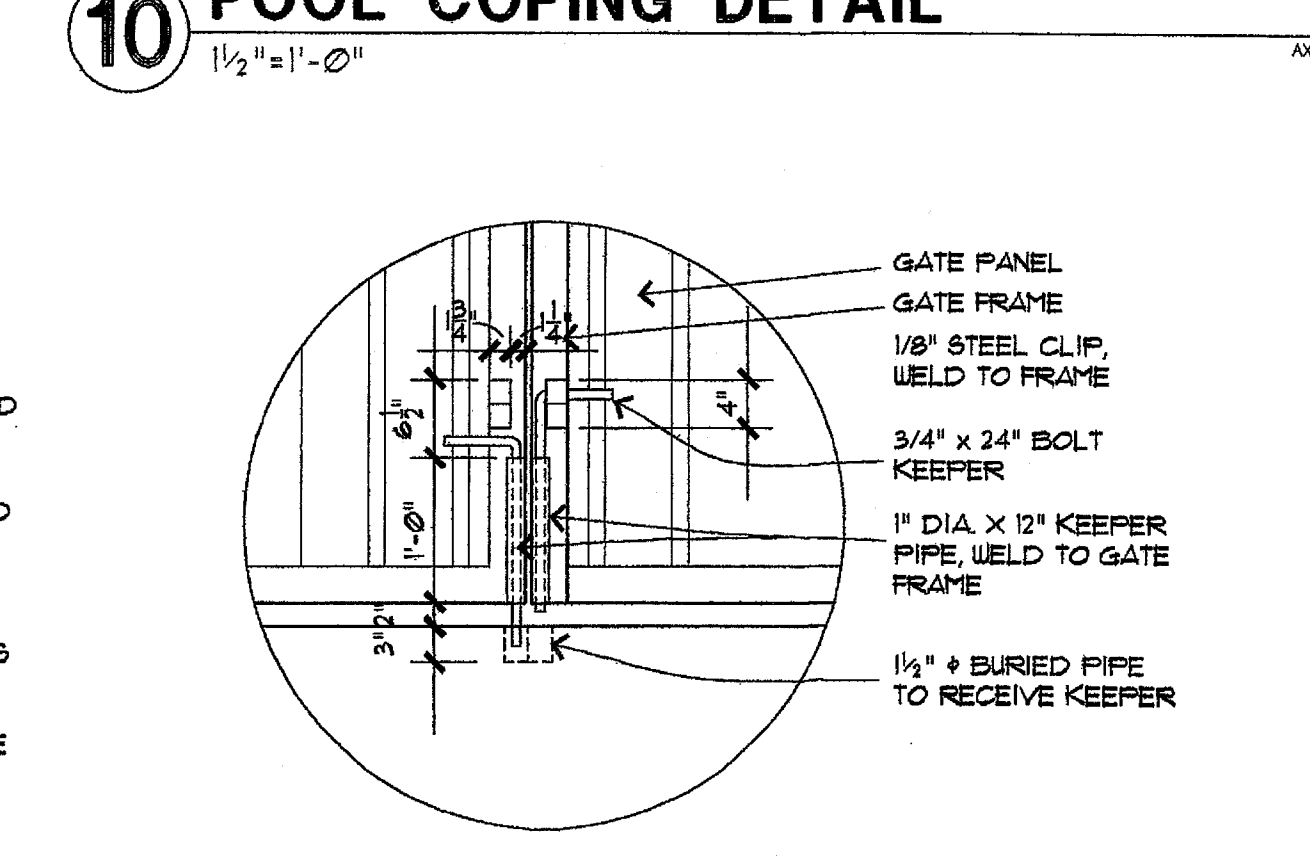


0A DROP ROD DETAIL

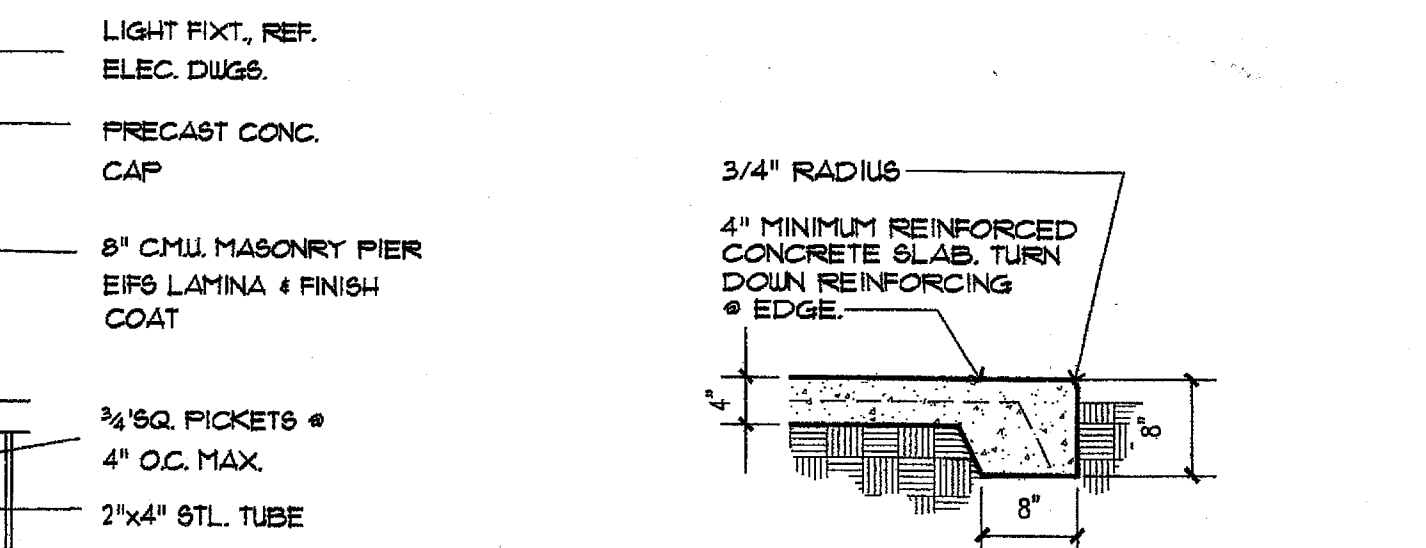


13 SIDEWALK EDGE

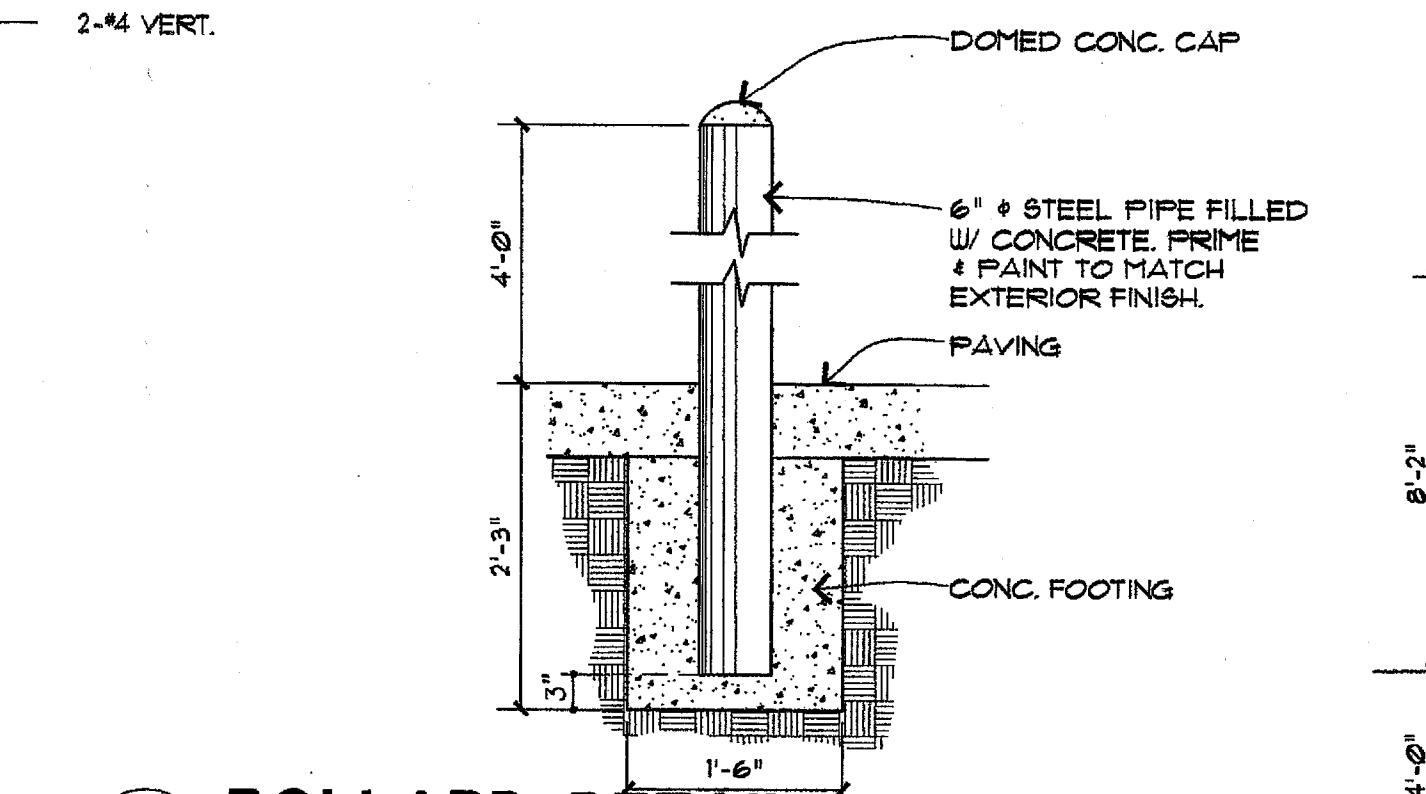


8 BOLLARD DETAIL

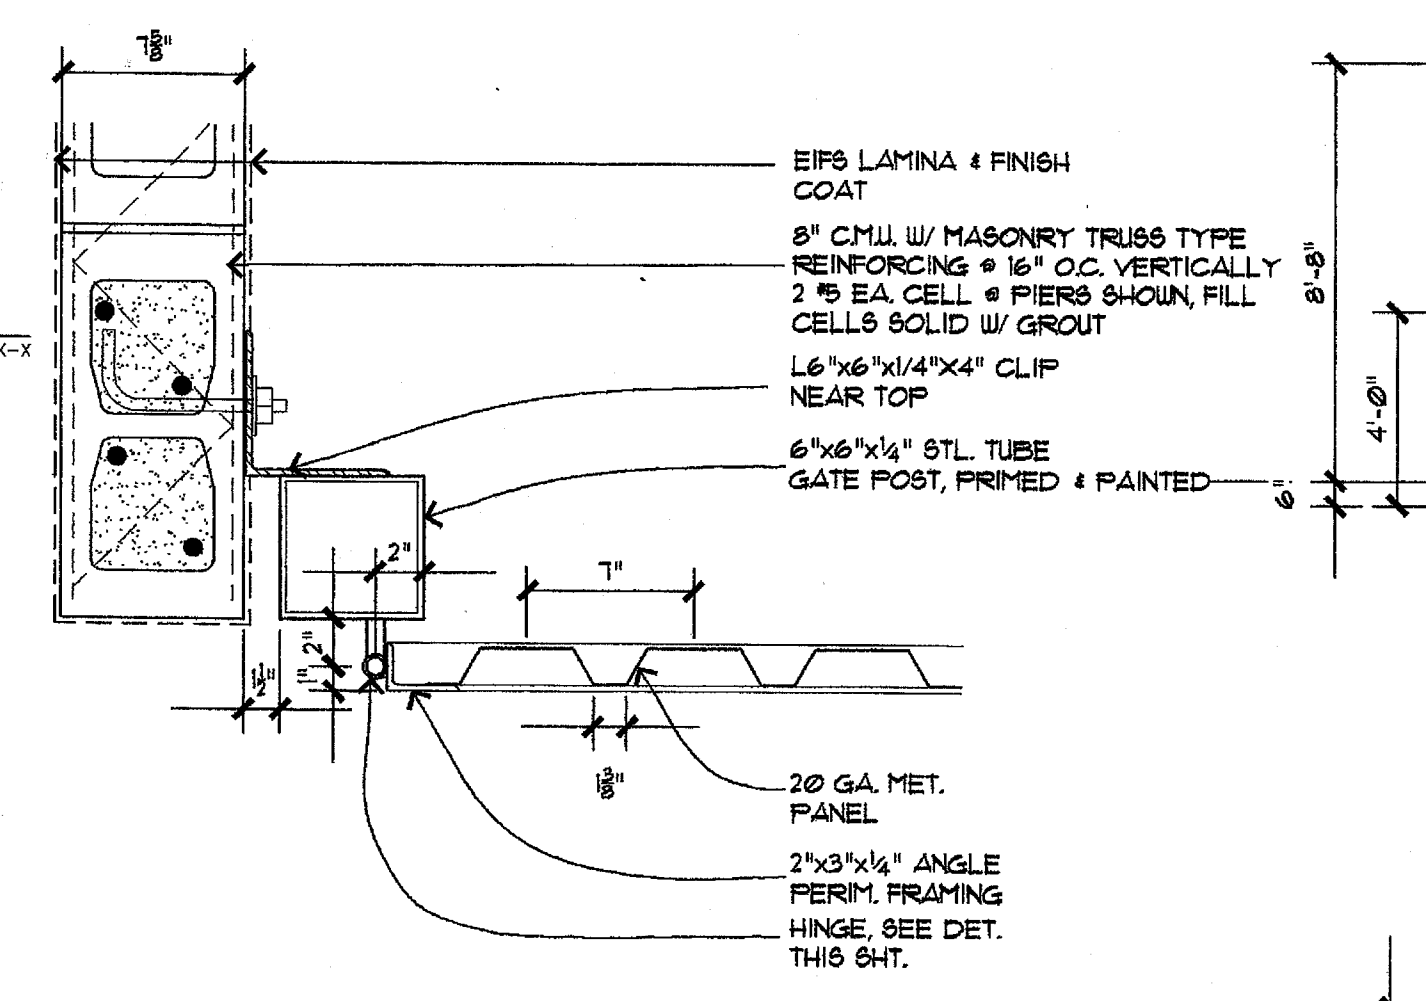


CASE SECTION

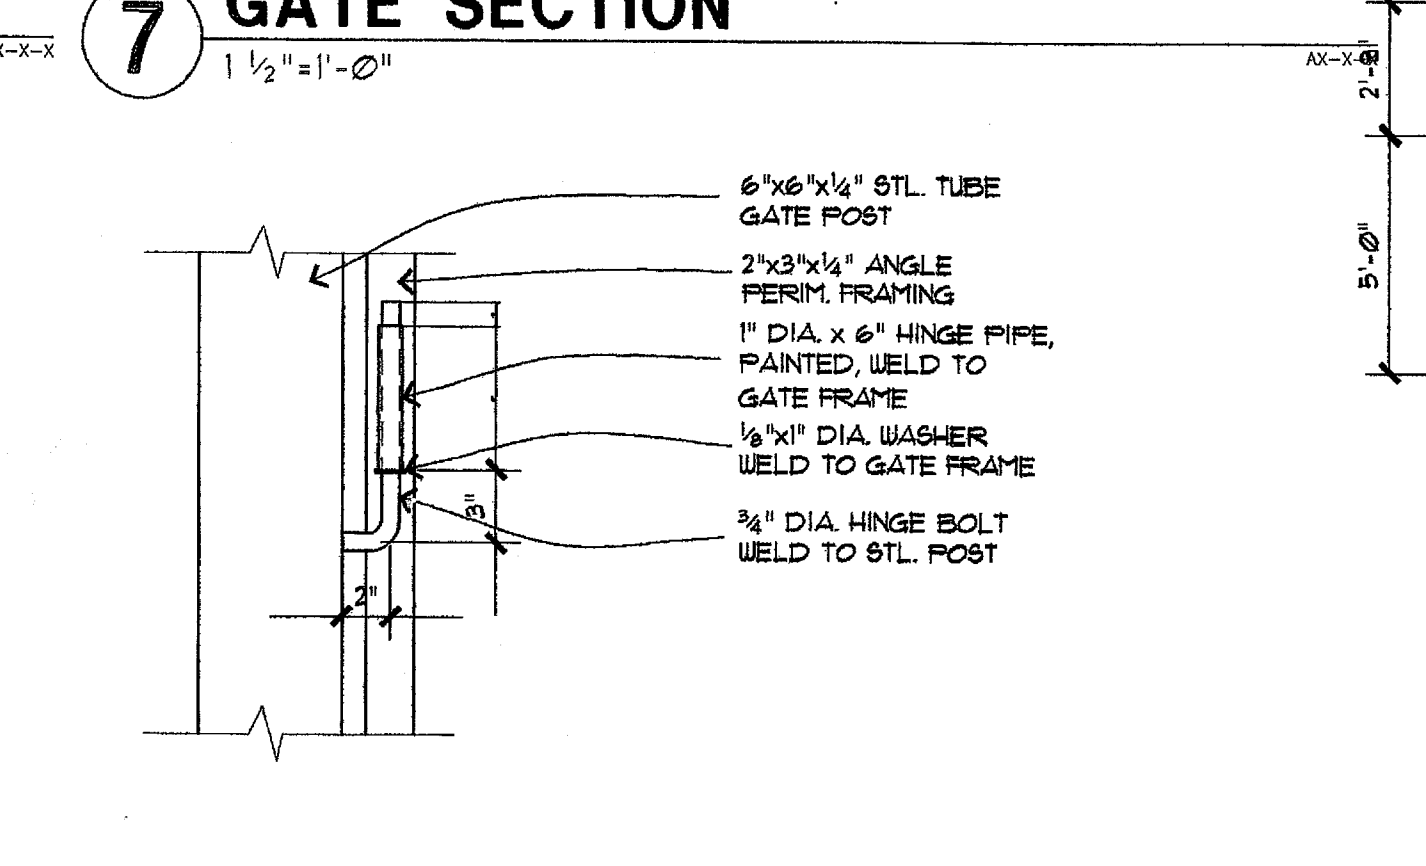


⑥ HINGE DETAIL

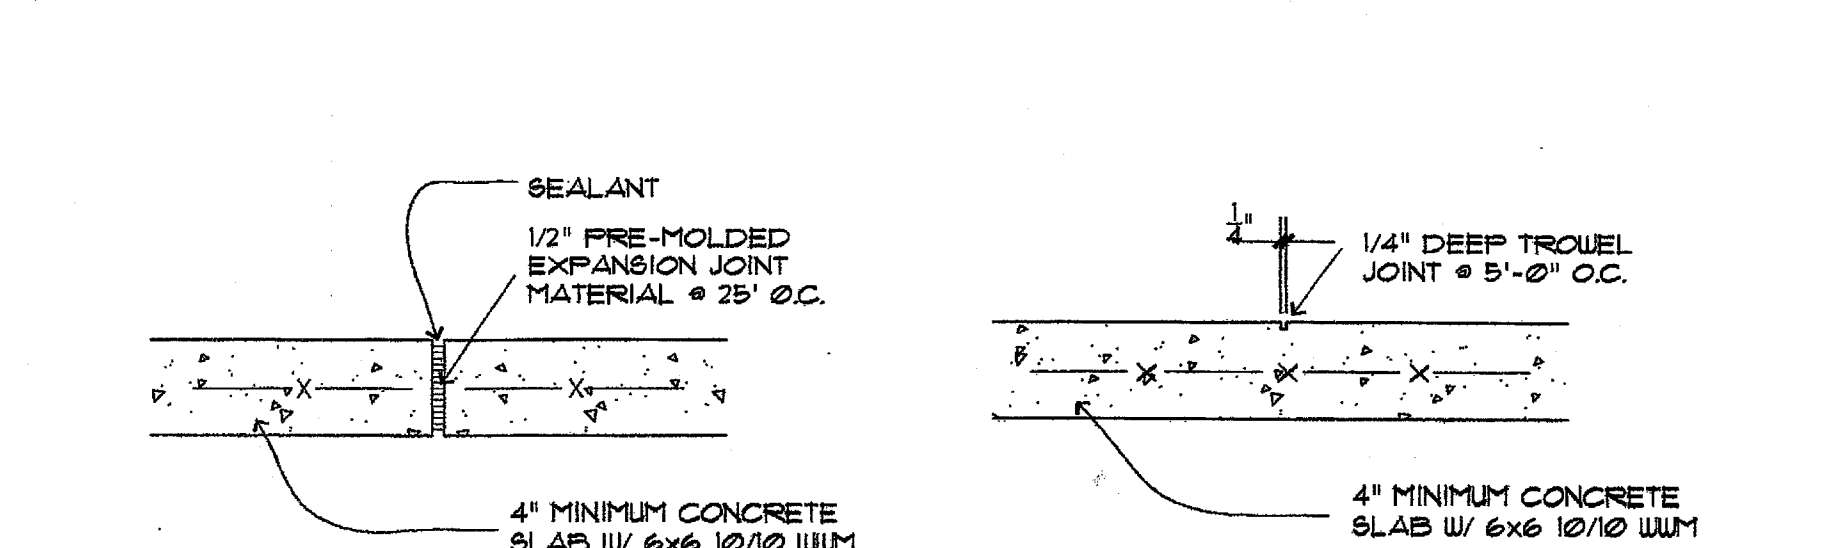


9 SIDEWALK EXP. JT

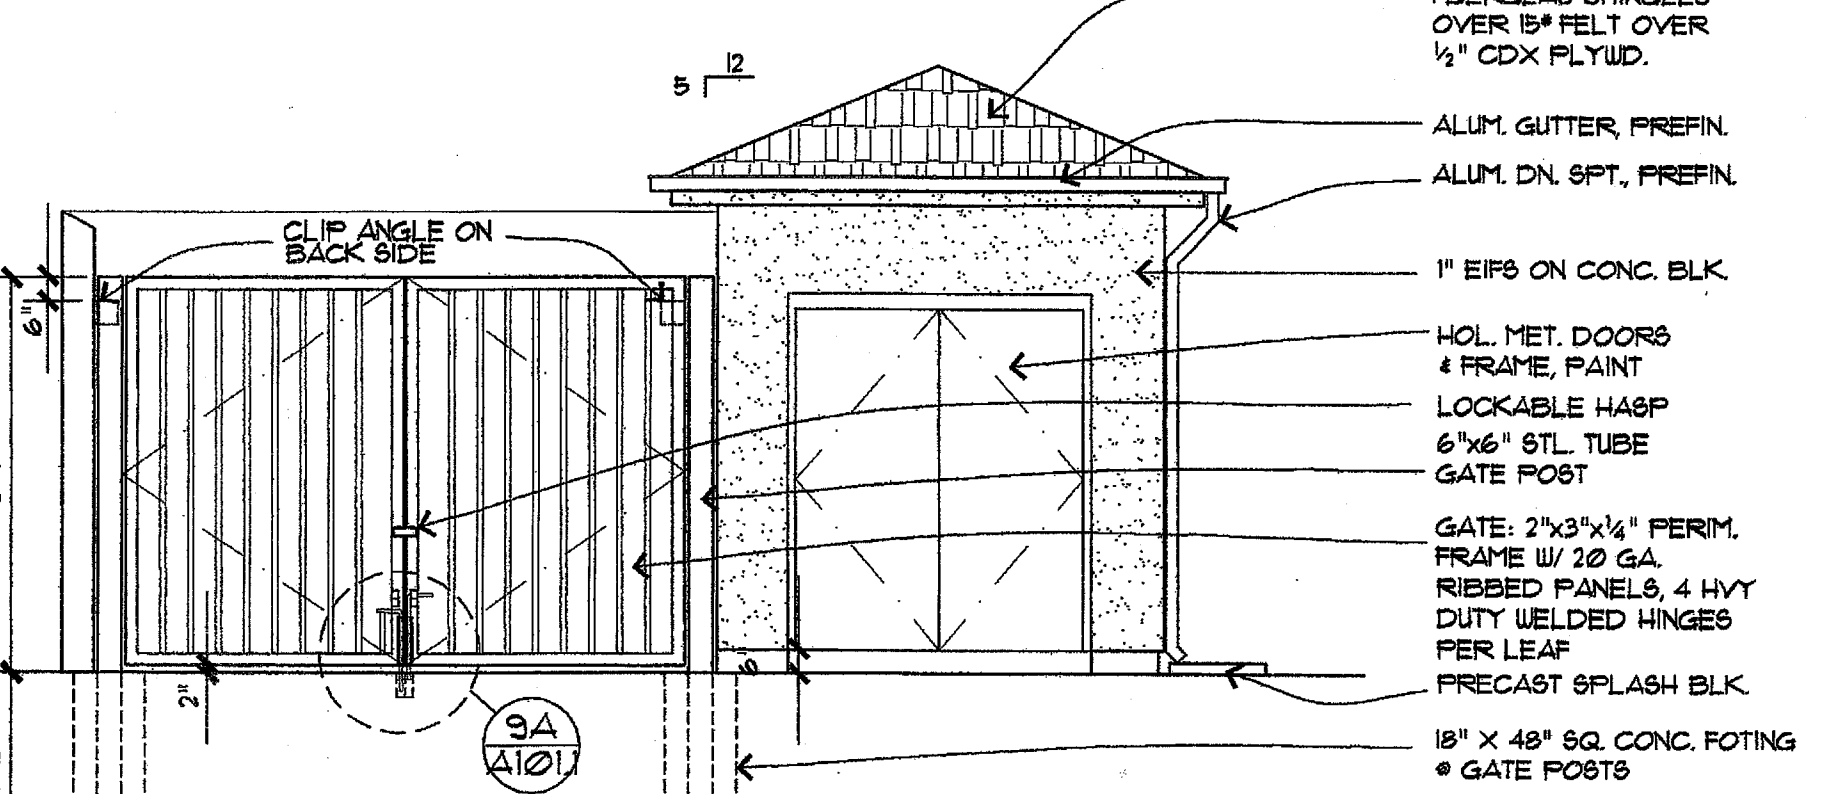

DUMPSTER ELEVATION

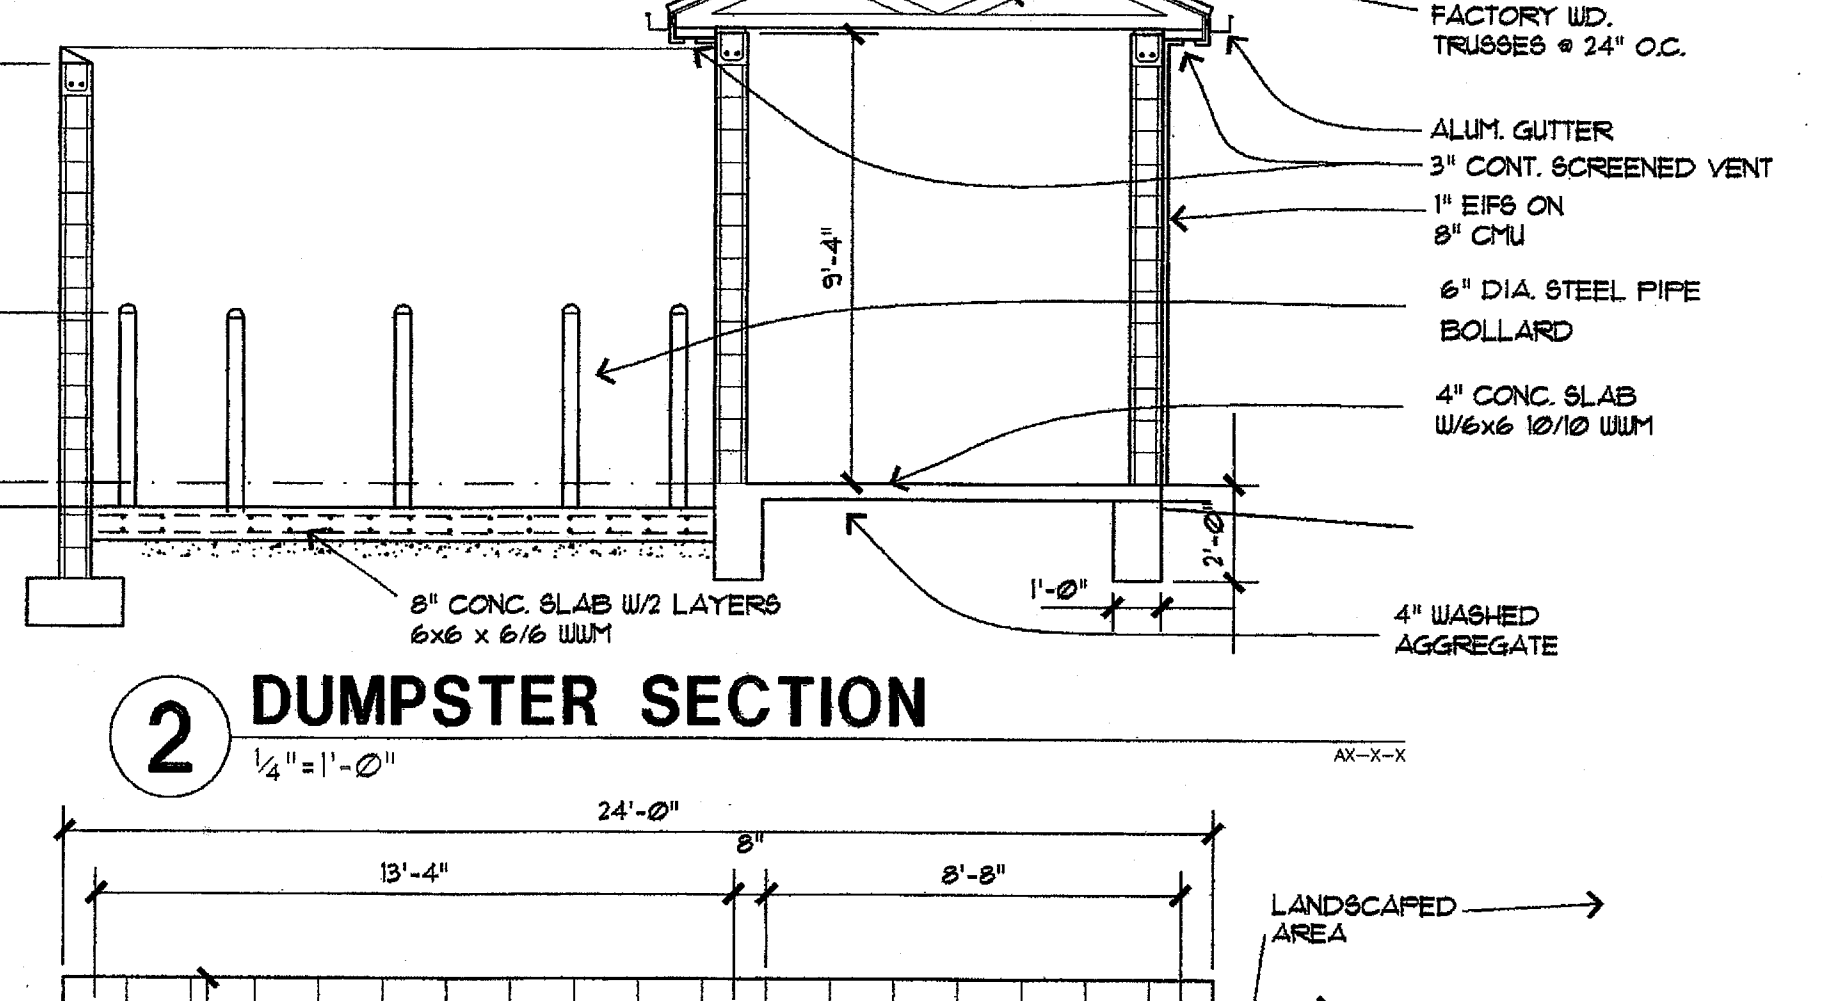

A hand-drawn floor plan of a rectangular room. The room is bounded by a double line representing the walls. On the right wall, there is a door opening outwards. In the bottom right corner, there is a small square area, possibly representing a fireplace or a built-in feature. The drawing is simple and appears to be a preliminary sketch.

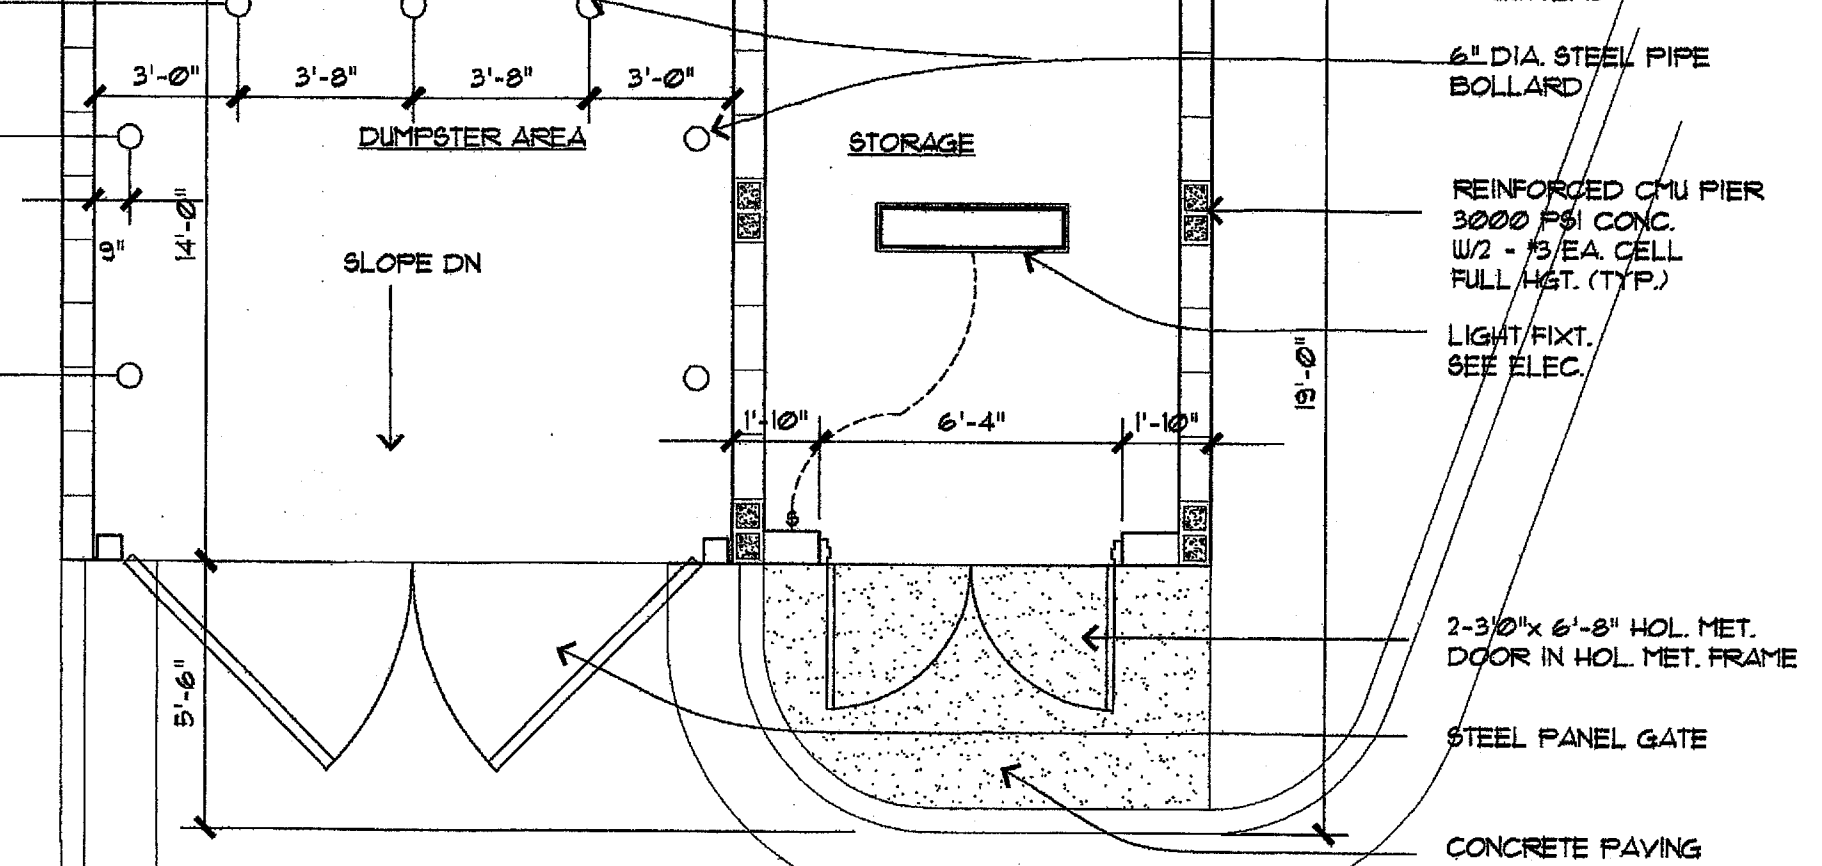

① PLAN @ DUMPSTER

PROJECT NAME

Holiday Inn Express
HOTEL & SUITES
Underwood Road
Vicksburg, MS 38671

SHEET TITLE:

PROJECT NO. _____

LATEST REASON

DRAWN BY: _____ CHECKED BY: _____

SHEET NUMBER:

DATE: _____

3/13/02

A101.1