

Richard Molenaar
ARCHITECT

FINISH SCHEDULE

100 Room Number

Room Name Room Name

A/A/A/

Ceiling Finish

Wall Finish

Base Finish

Floor Finish

Floors

A. Thin Set Marble Tile, 12" x 12"

Contr. Form Contractor Installed (CFCI)

B. Thin Set Porcelain Tile

Contr. Form Contractor Installed (CFCI)

C. Carpet and Pad (CFCI)

D. Vinyl Composition Tile

E. Ceramic Tile

F. Concrete, Sealed

G. Painted Concrete

Base

1. 4" Vinyl

2. Ceramic Tile

3. 4" Carpet w/Top Binding Edge

4. Match Flooring

5. Wood Base, See Det., Sheet A6/01

6. None Required

Walls

A. Painted Gyp. Bd. (Eggshell Oil Base Enamel)

B. 4" Ceramic Tile

C. Wallcovering (CFCI)

D. Painted Gyp. Bd. (Semi-gloss Oil Base Enamel)

E. Painted Concrete Masonry Units

F. 1/4" Polished Clear Mirror (full wall height)

over Gyp. Bd.

Ceilings

1. Spray Arislex on Gyp. Bd.

2. Spray Arislex on Concrete Structural Deck

3. New Ceiling Panel System Identical to

Armstrong "B51 Chamfered Cirrus Pattern,

24"x24"x1/2" Regular Lay-in for Supratone

9/16" Exposed Tee Grid, Panel 4 Grid

Colour Selected By Interior Designer From

Standard Colour Selections.

4. Painted Gyp. Bd. (Smooth Finish) Colour

Selected By Interior Designer.

Oil Base Enamel

5. New Ceiling Panel System

Identical to Armstrong

1/2" Ceramaguard Nonperforated

Square Lay-in, Med. Texture 24"x24"x3/8"

for Prelude 15/16" Exposed Tee

Grid, Panel 4 Grid Colour Selected By

Owner From Standard Colour Selections.

6. Unfinished Structural Deck

PROJECT NAME:

Holiday Inn Express
HOTEL & SUITES
Underwood Road
Vicksburg, MS 38671

SHEET TITLE:

PROJECT NO.

01005

DRAWN BY:

CHECKED BY:

DATE:

05/13/02

LATEST REVISION:


1

SHEET NUMBER:

28

AX-X-X

A103

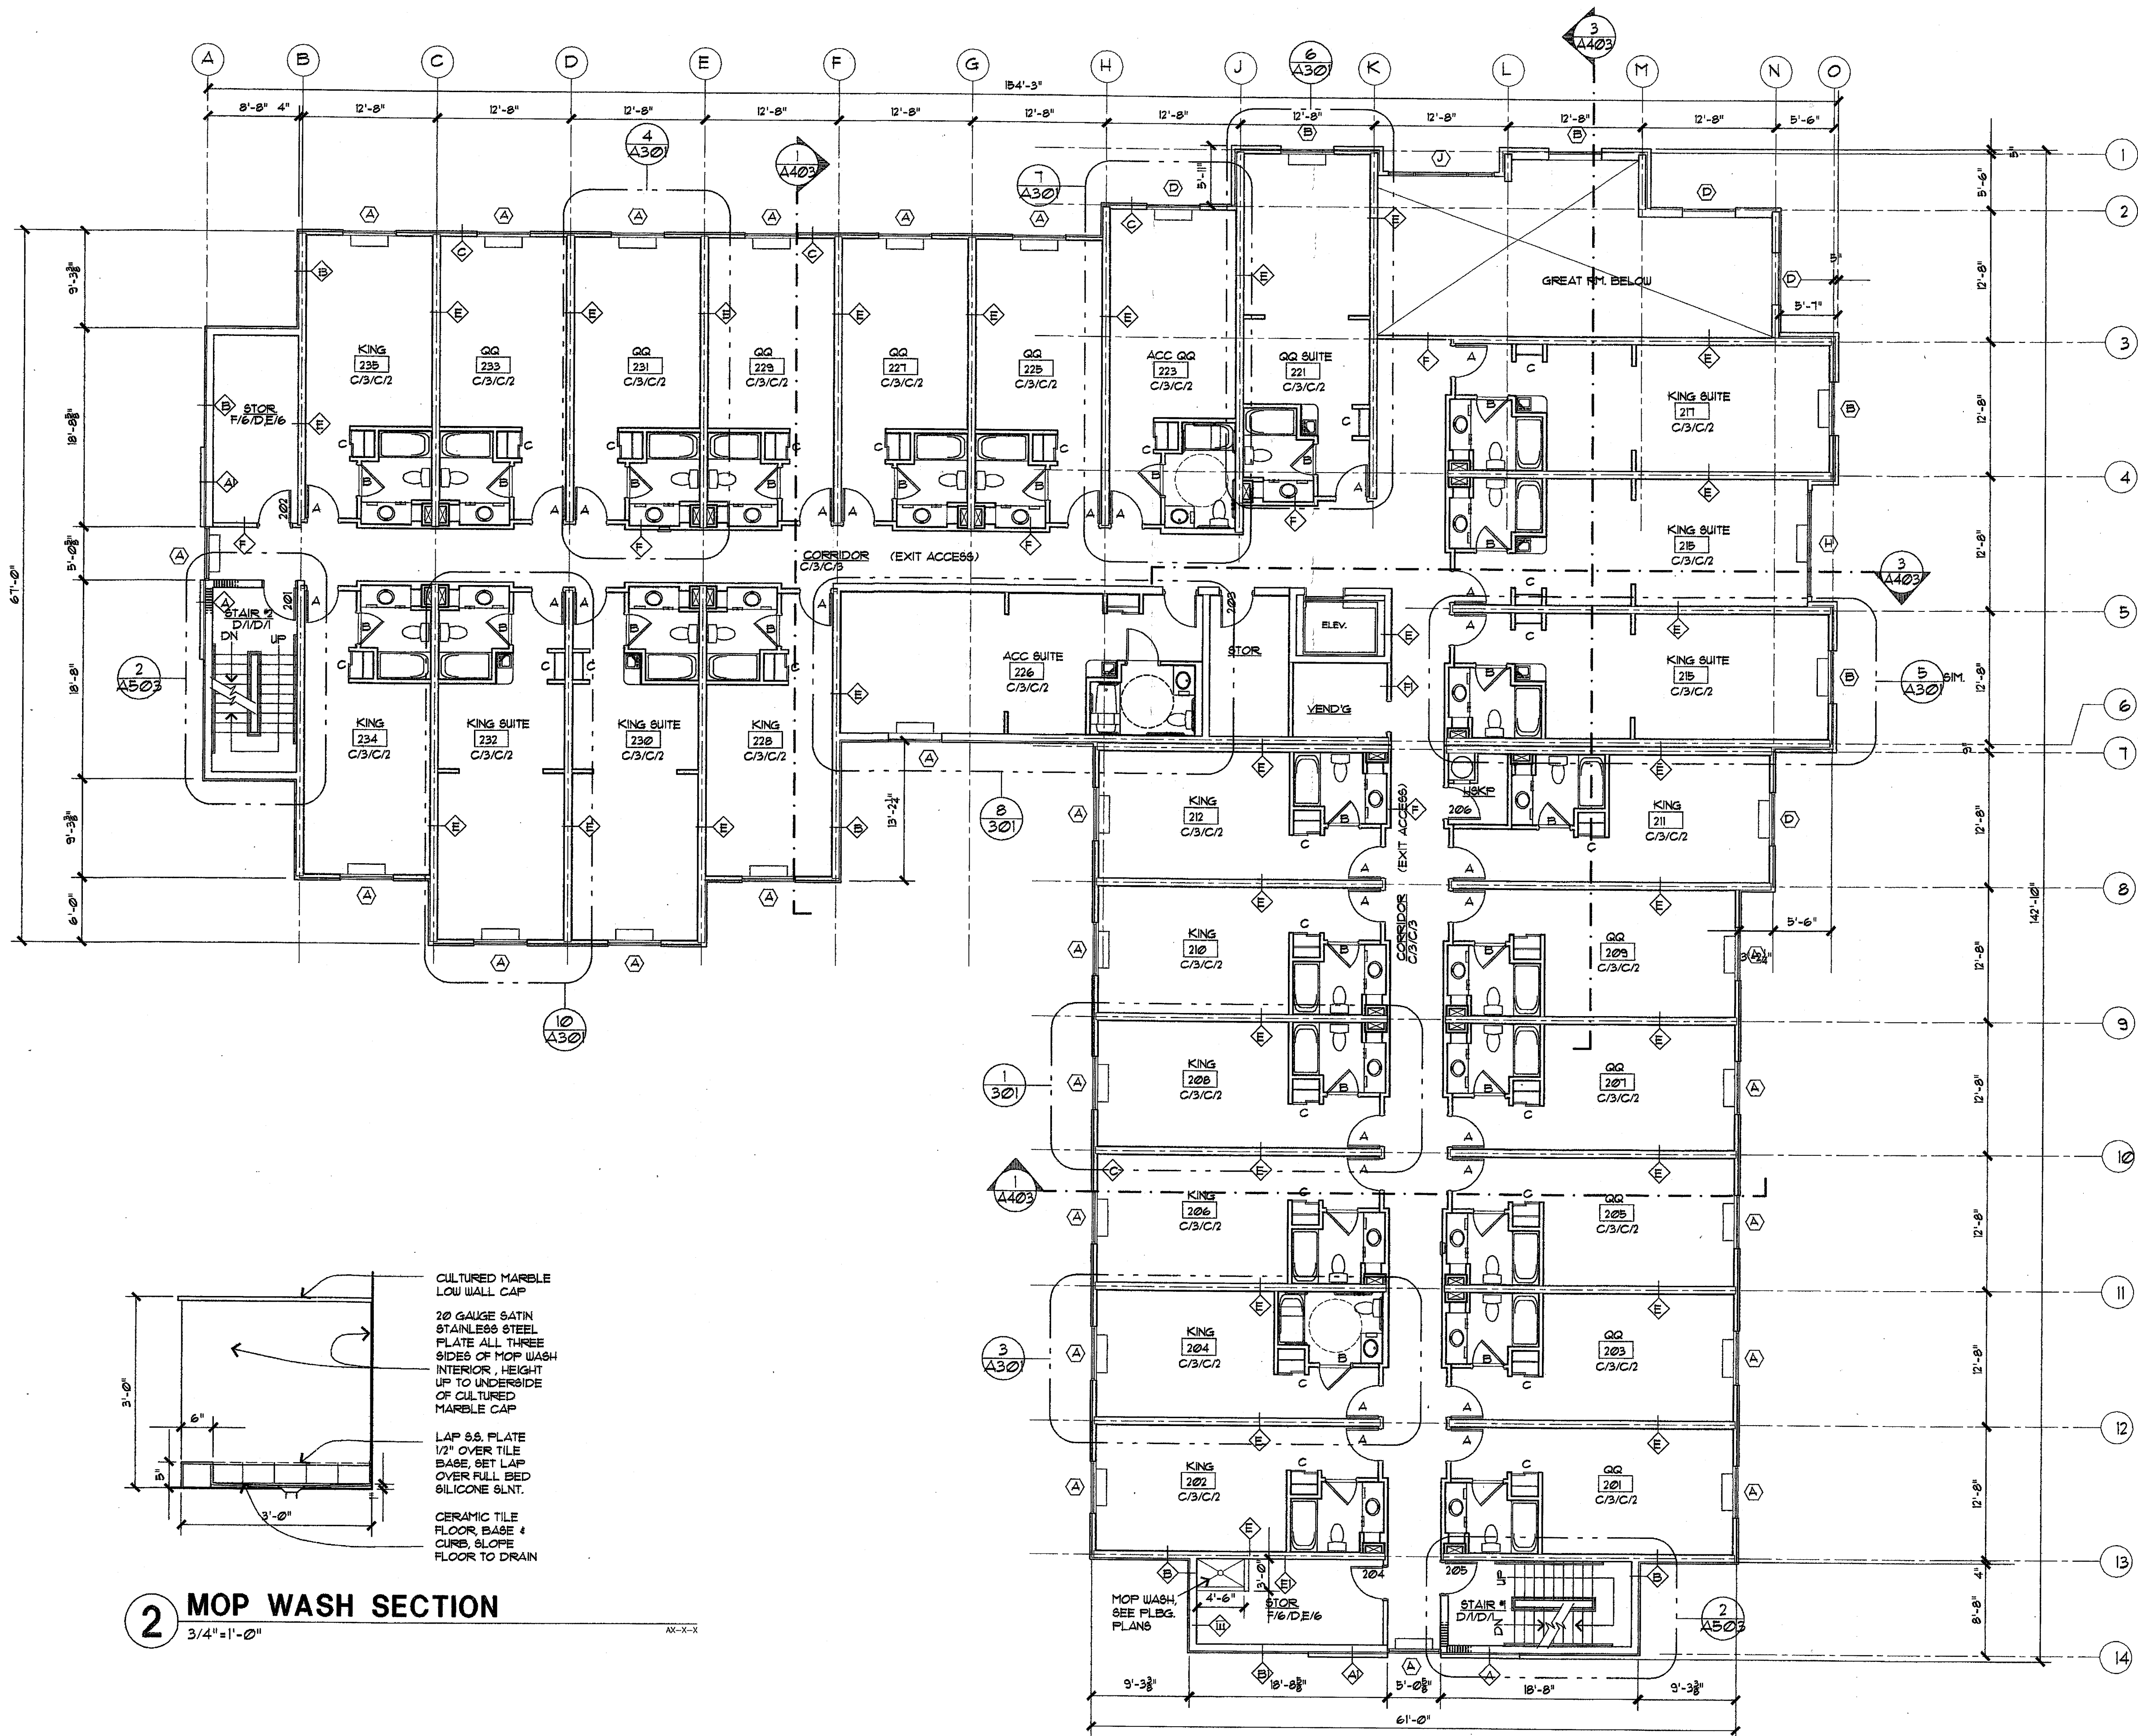

2nd FLOOR PLAN

1/8"=1'-0"

KING RMS 9
DEL. QUEEN RMS 12
SUITES 1
TOTAL 28